


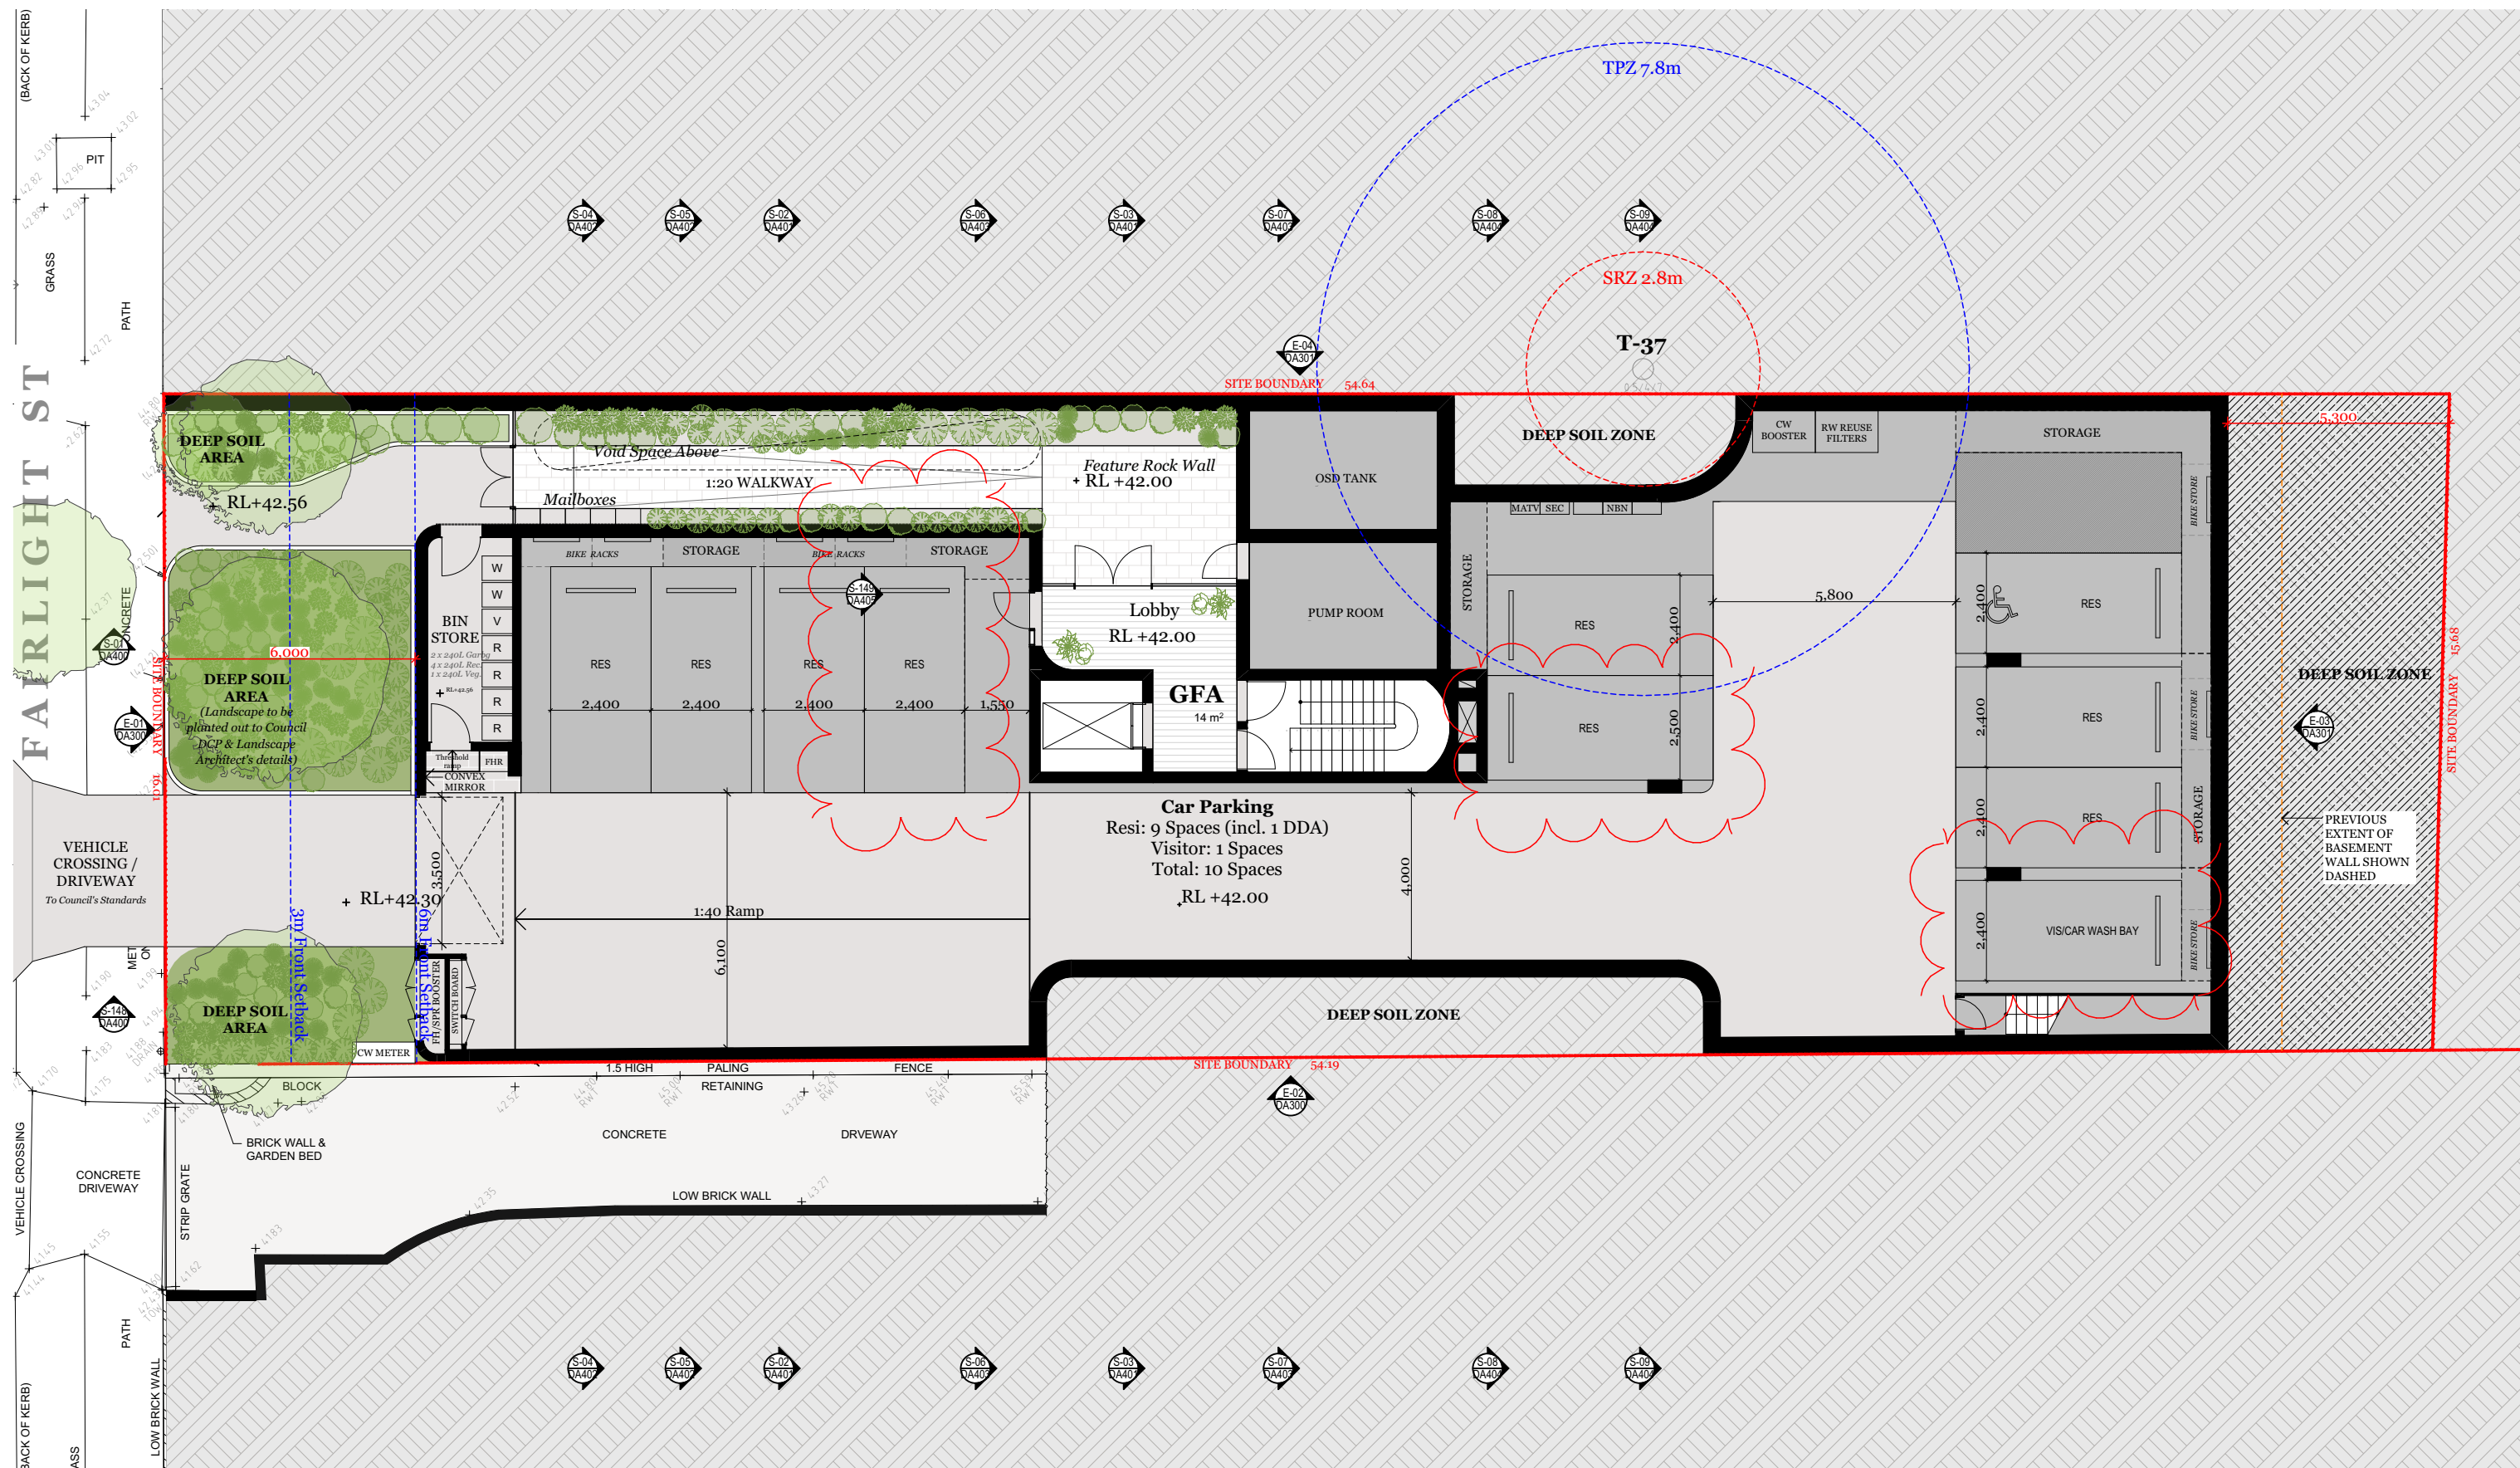

DKO Architecture (NSW) Pty Ltd
42 Davies Street
Surry Hills, NSW 2010
ABN: 81956706590
NSW: Nominated Architects
Koos de Keijzer 5767 | David Randerson 8542

T +61 2 8346 4500
info@DKO.com.au
www.DKO.com.au

© DKO Architecture (NSW) Pty Ltd
Except as allowed under copyright act, no part of this
drawing may be reproduced or otherwise dealt with
without written permission of DKO Architecture.



Rev.	Date	By	Ckd	Description
H	9/01/2023	MW	NB	S4.56 Issue

Project Name
Project Address

30 Fairlight St, Fairlight
30 Fairlight St,
Fairlight, NSW 2094


Project Number
Drawing Name
Scale
Date

00012781
Basement Plan
1:150 (A3)
June 2021


| Client

Adjani Pty Ltd


Drawing Number	DA200
Revision	H

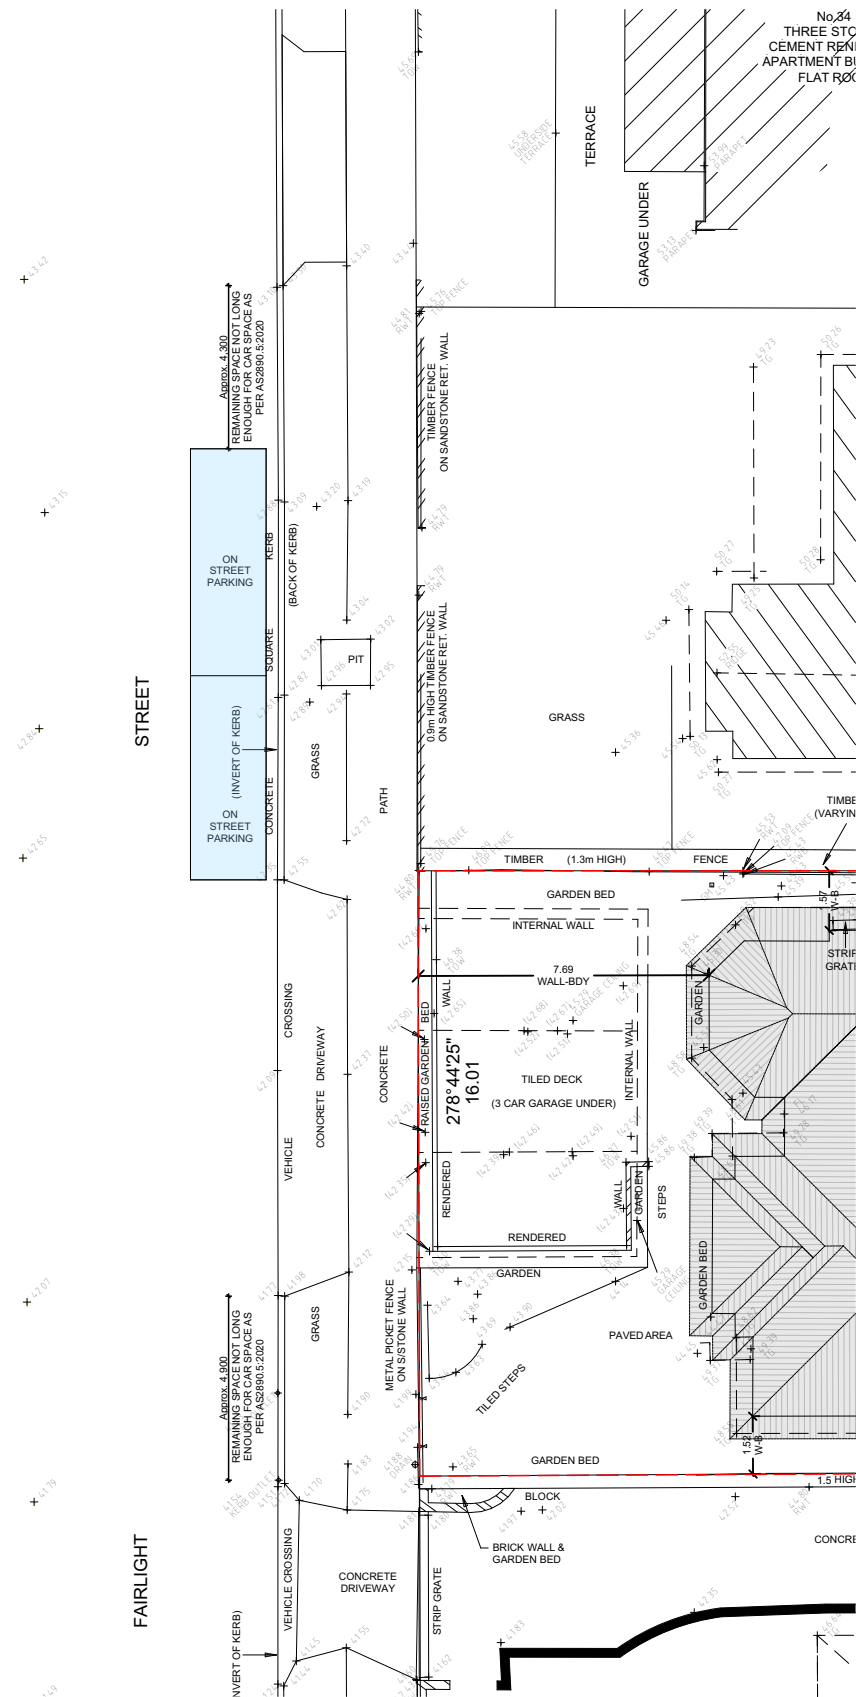

Existing On Street Parking between 28-34 Fairlight St = 2 car spaces
As per AS 2890.5:2020

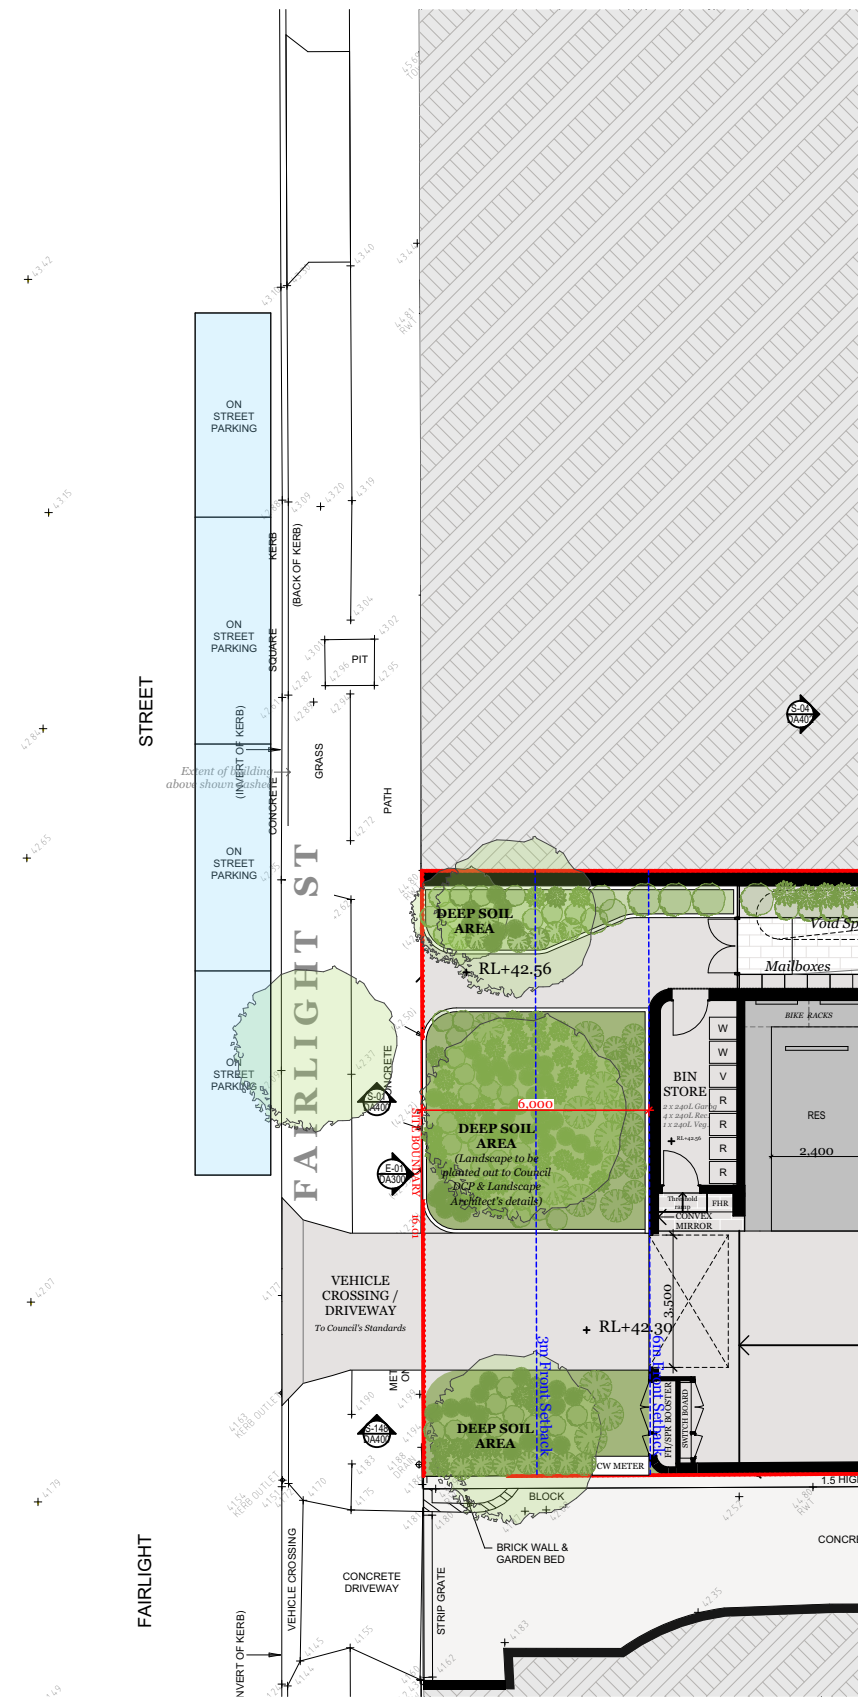

Proposed On Street Parking between 28-34 Fairlight St, Fairlight = 4 spaces
As per AS 2890.5:2020

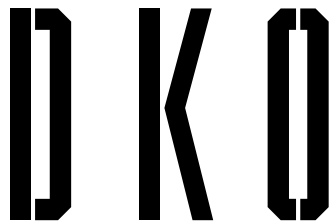

DKO Architecture (NSW) Pty Ltd
42 Davies Street
Surry Hills, NSW 2010
ABN: 81956706590
NSW: Nominated Architects
Koos de Keijzer 5767 | David Randerson 8542

T +61 2 8346 4500
info@DKO.com.au
www.DKO.com.au

© DKO Architecture (NSW) Pty Ltd
Except as allowed under copyright act, no part of this
drawing may be reproduced or otherwise dealt with
without written permission of DKO Architecture.



Rev.	Date	By	Ckd	Description
01	9/12/2022	MW	NB	Issue for Information

FOR INFORMATION

Project Name	30 Fairlight St, Fairlight	Project Number	00012781
Project Address	30 Fairlight St, Fairlight, NSW 2094	Drawing Name	On Street Parking
		Scale	1:200 (A3)
		Date	December 2022
Client	Adjani Pty Ltd	Drawing Number	221209_1
		Revision	01