


LARGE FORMAT STEPPERS AT PEDESTRIAN ENTRY

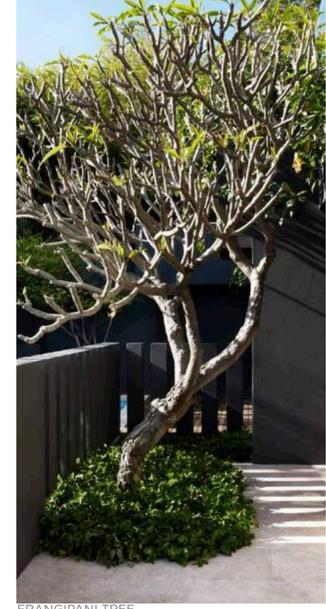

FRANGIPANI TREE



INDICATIVE ORNAMENTAL FEATURE



LINEAR PLANTING + TILING LINKING FRONT YARD SPACES



BANGALOW PALMS



OUTDOOR SHOWER



PLANTING TEXTURES



LINEAR PLANTING + TILING COMBINATION



EUMUNDI QUANDONG TREE



INDICATIVE SPILL OVER PLANTING



ARCHITECTURAL FEATURE PLANTING



LOW LEVEL MASS PLANTINGS



FOLIAGE DETAIL

LANDSCAPE CONCEPT PLAN

14 OCEAN RD, PALM BEACH

DESIGNED BY LC	DRAWN BY LC	CHECKED BY PA	DATE 19/10/21	REVISIONS A 19/10/21 B 20/10/21
CLIENT R. KHUDA	PAGE SIZE A2	SCALE 1:100	REVISION B	REVISIONS A 19/10/21 B 20/10/21
DRAWING NUMBER LCP-01	REVISION B	SHEET 01 OF 01		

www.fifthseasonlandscapes.com.au
13 Gibbes St, Chatswood NSW 2067
T 02 9417 2111 | Lic. No. 180565C

