

CDC BUS DEPOT | CROMER

GENERAL NOTES
DO NOT SCALE OFF THIS DRAWING. USE FIGURED DIMENSIONS ONLY. VERIFY ALL DIMENSIONS ON SITE ANY DISCREPANCIES SHALL BE BROUGHT TO THE ATTENTION OF THE ARCHITECTS.



4.0 SYMBOLS

	GRIDLINE
	PARTITION TYPE
	HEIGHT - FLOOR
	HEIGHT - CEILING
	SPOT LEVEL
	DOOR/WINDOW NUMBER
	REFERENCE - ELEVATION
	REFERENCE - SECTION
	REFERENCE - ELEVATION INTERNAL
	DETAIL REFERENCE
	ROOM NAME

5.0 DRAWING LIST


DA01.00	SCHEDULES
DA01.01	LOCATION & LEGENDS
DA01.02	SITE ANALYSIS
DA02.00	GENERAL ARRANGEMENT
DA02.01	PLAN - SITE
DA02.02	ELEVATIONS
DA03.00	DETAILS
DA03.01	FUEL BAY

3.0 ABBREVIATIONS


ADJ	ADJACENT
AL	ALUMINIUM
AP	ACCESS PANEL
BCA	BUILDING CODE OF AUSTRALIA
BHD	BULKHEAD
BTW	BETWEEN
BLK	BLOCKWORK
BWK	BRICKWORK
CL	CENTRELINE
CJ	CONTROL JOINT
COL	COLUMN
CONC	CONCRETE
COS	CHECK ON SITE
CPT	CARPET
DIA	DIAMETER (Ø)
DL	DOWNLIGHT
DP	DOWNPIPE
DPM	DAMP PROOF MEMBRANE
DWG	DRAWING
EDB	ELECTRICAL DISTRIBUTION BOARD
EJ	EXPANSION JOINT
ELEC	ELECTRICAL
EQ	EQUAL
EQUIP	EQUIPMENT
EXH	EXHAUST
EXIST	EXISTING
[E]	EXISTING
FL	FLOOR
FCL	FINISHED CEILING LEVEL
FFL	FINISHED FLOOR LEVEL
FE	FIRE EXTINGUISHER
FHR	FIRE HOSE REEL
FW	FLOOR WASTE
GL	GLAZING
GPO	GENERAL PURPOSE OUTLET
HWD	HARDWOOD
HWR	HARDWARE
HWU	HOT WATER UNIT
INS	INSULATION
LV	LEVEL
MECH	MECH
MJ	MOVEMENT JOINT
MS	MILD STEEL
NOM	NOMINAL
NTS	NOT TO SCALE
OA	OVERALL
O/H	OVERHEAD
PT	PAINT
RAD	RADIUS
RS	ROLLER SHUTTER
RV	RIDGE VENT
RWT	RAIN WATER TANK
SIM	SIMILAR
SS	STAINLESS STEEL
TBC	TO BE CONFIRMED
TEL	TELEPHONE
TIM	TIMBER
TYP	TYPICAL
UNO	UNLESS NOTED OTHERWISE
U/S	UNDERSIDE
VP	VENT PIPE

1.0 LEGEND



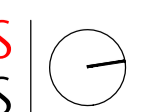

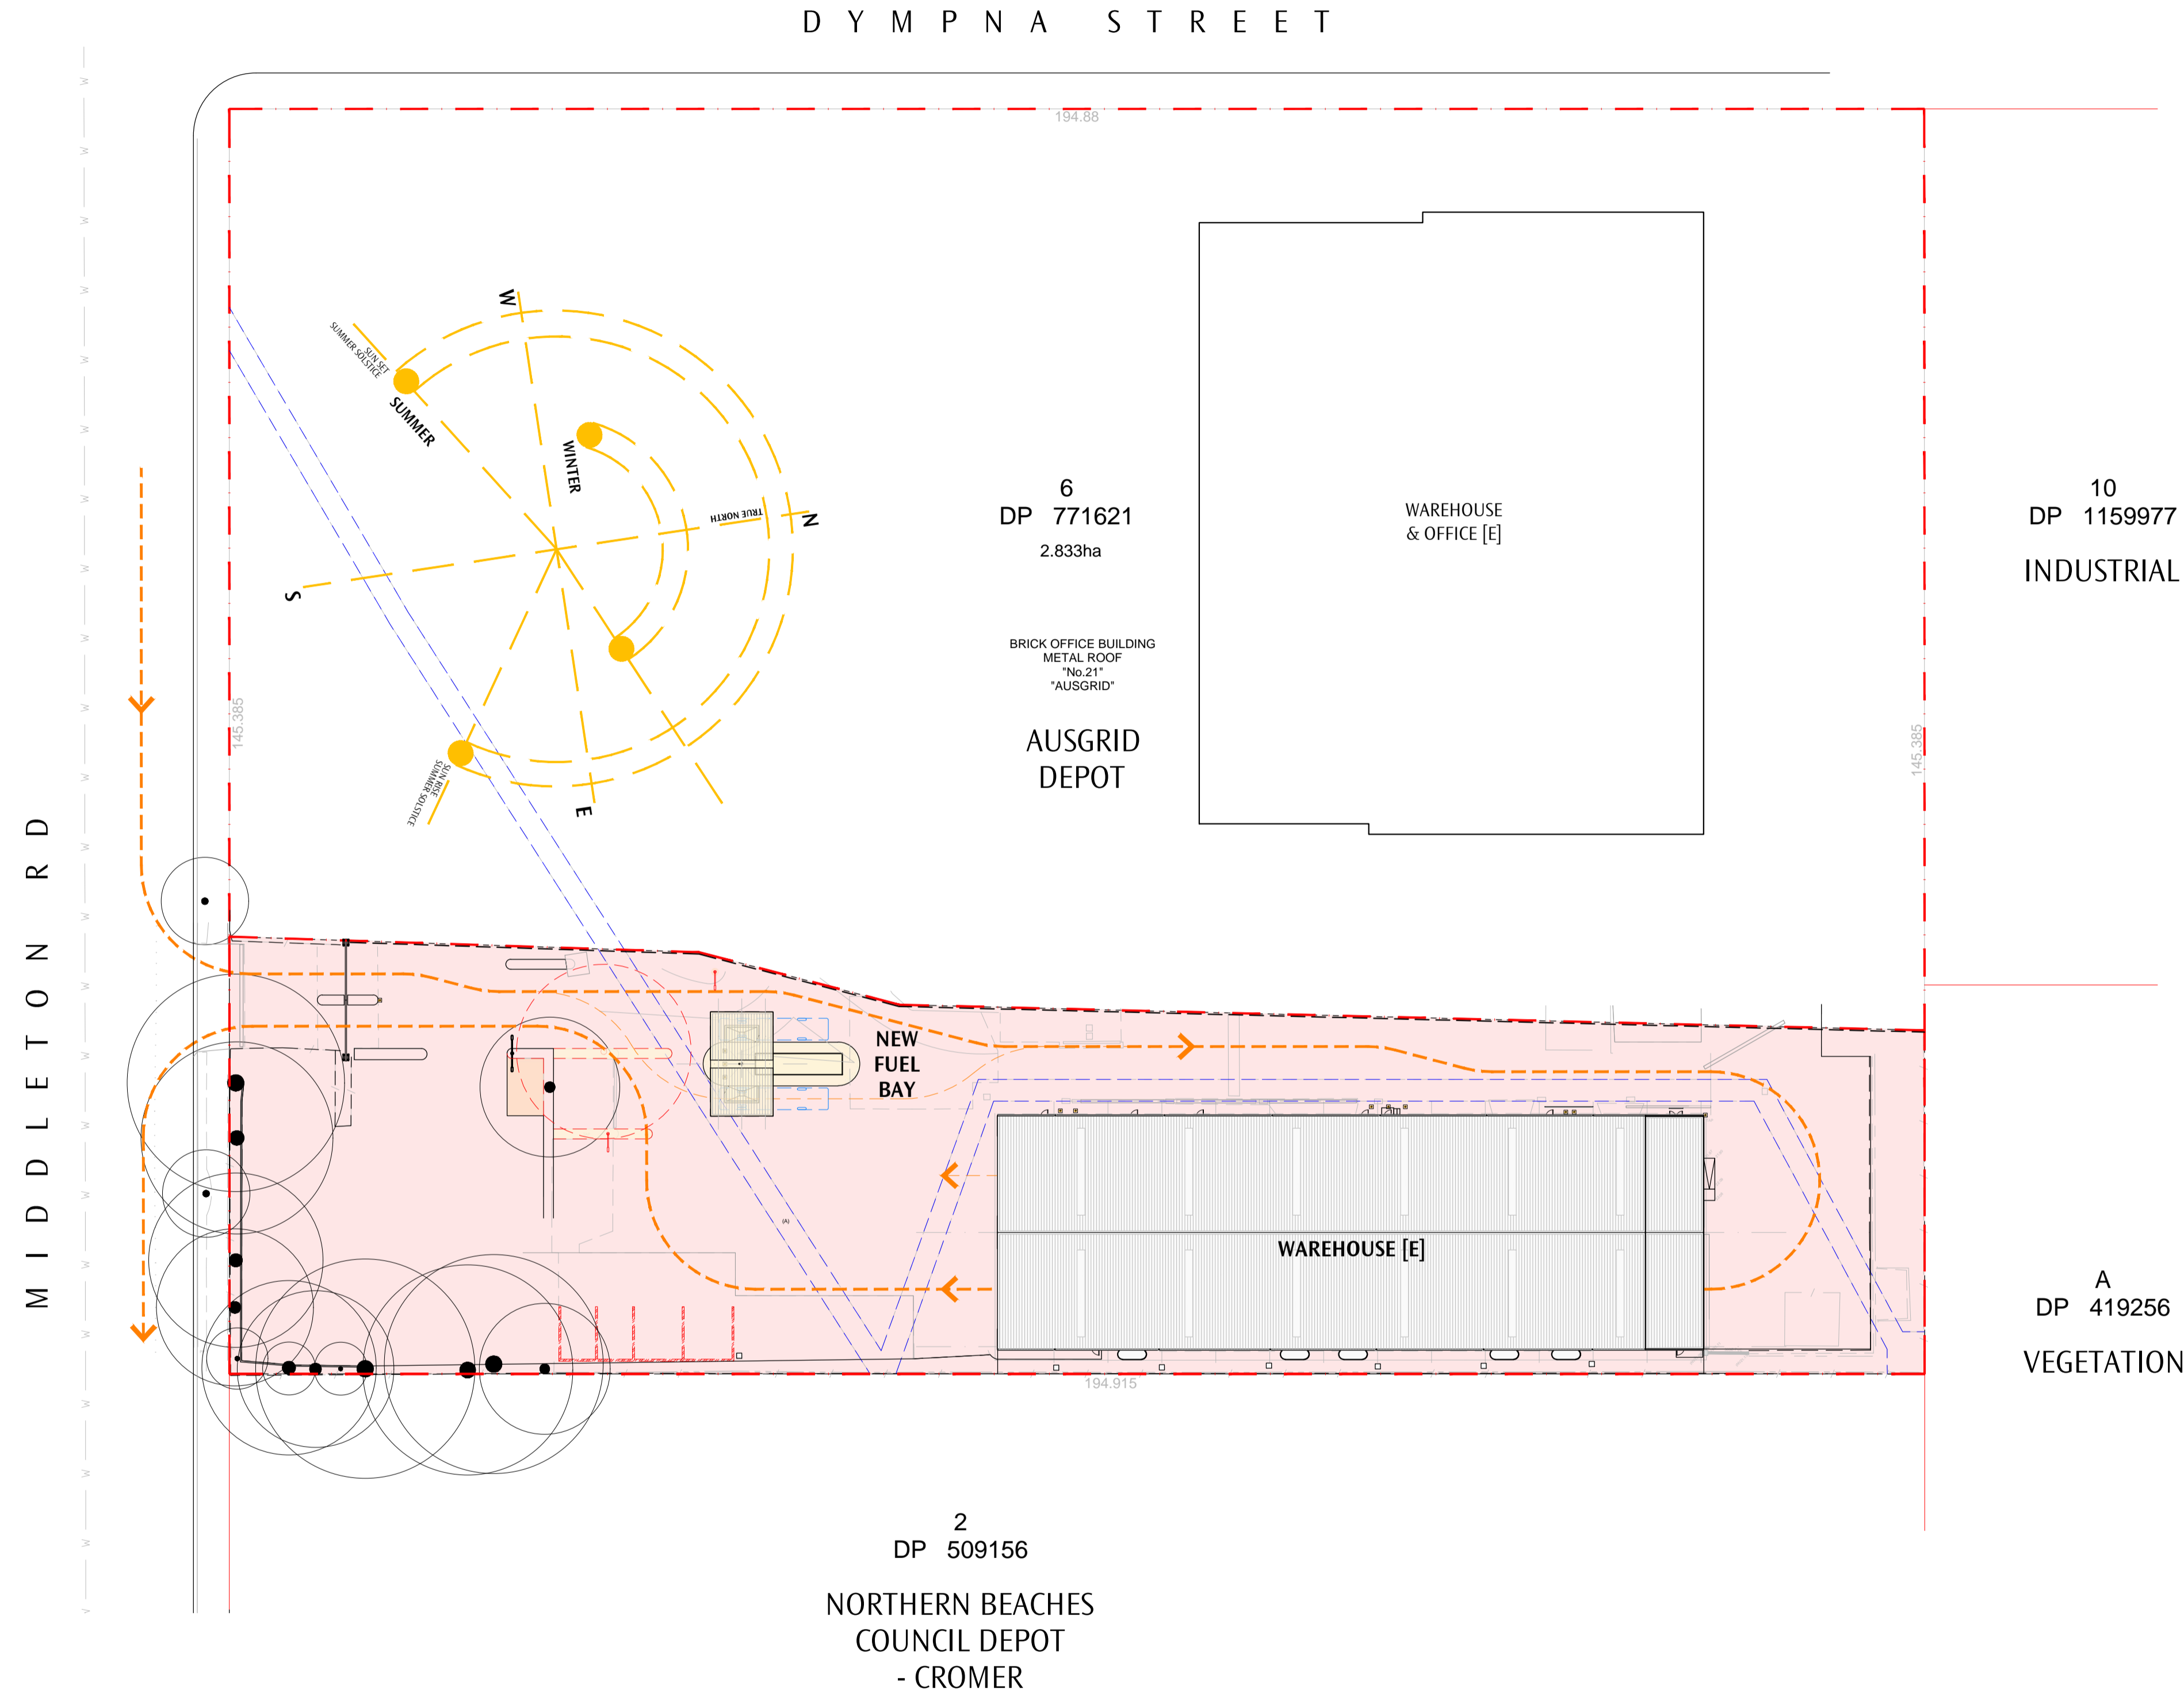



	SITE BOUNDARY - ADJOINING
	SITE BOUNDARY - SUBJECT SITE
	EASEMENTS
	PLANNING CONTROLS
	EXISTING - RETAINED
	EXISTING - DEMOLISHED
	NEW
	ACCESS - BUS




GENERAL NOTES
DO NOT SCALE OFF THIS DRAWING. USE FIGURED DIMENSIONS ONLY. VERIFY ALL DIMENSIONS ON SITE ANY DISCREPANCIES SHALL BE BROUGHT TO THE ATTENTION OF THE ARCHITECTS.



1.0 LEGEND

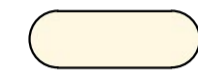

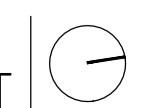





-  SITE BOUNDARY - ADJOINING
-  SITE BOUNDARY - SUBJECT SITE
-  EASEMENTS
-  PLANNING CONTROLS
-  EXISTING - RETAINED
-  EXISTING - DEMOLISHED
-  NEW
-  ACCESS - BUS




PRELIMINARY
NOT FOR CONSTRUCTION

GENERAL NOTES
 DO NOT SCALE OFF THIS DRAWING. USE FIGURED DIMENSIONS
 ONLY. VERIFY ALL DIMENSIONS ON SITE ANY DISCREPANCIES
 SHALL BE BROUGHT TO THE ATTENTION OF THE ARCHITECTS.


1.0 LEGEND

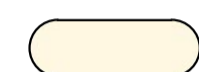-  SITE BOUNDARY - ADJOINING
-  SITE BOUNDARY - SUBJECT SITE
-  EASEMENTS
-  PLANNING CONTROLS
-  EXISTING - RETAINED
-  EXISTING - DEMOLISHED
-  NEW
-  ACCESS - BUS

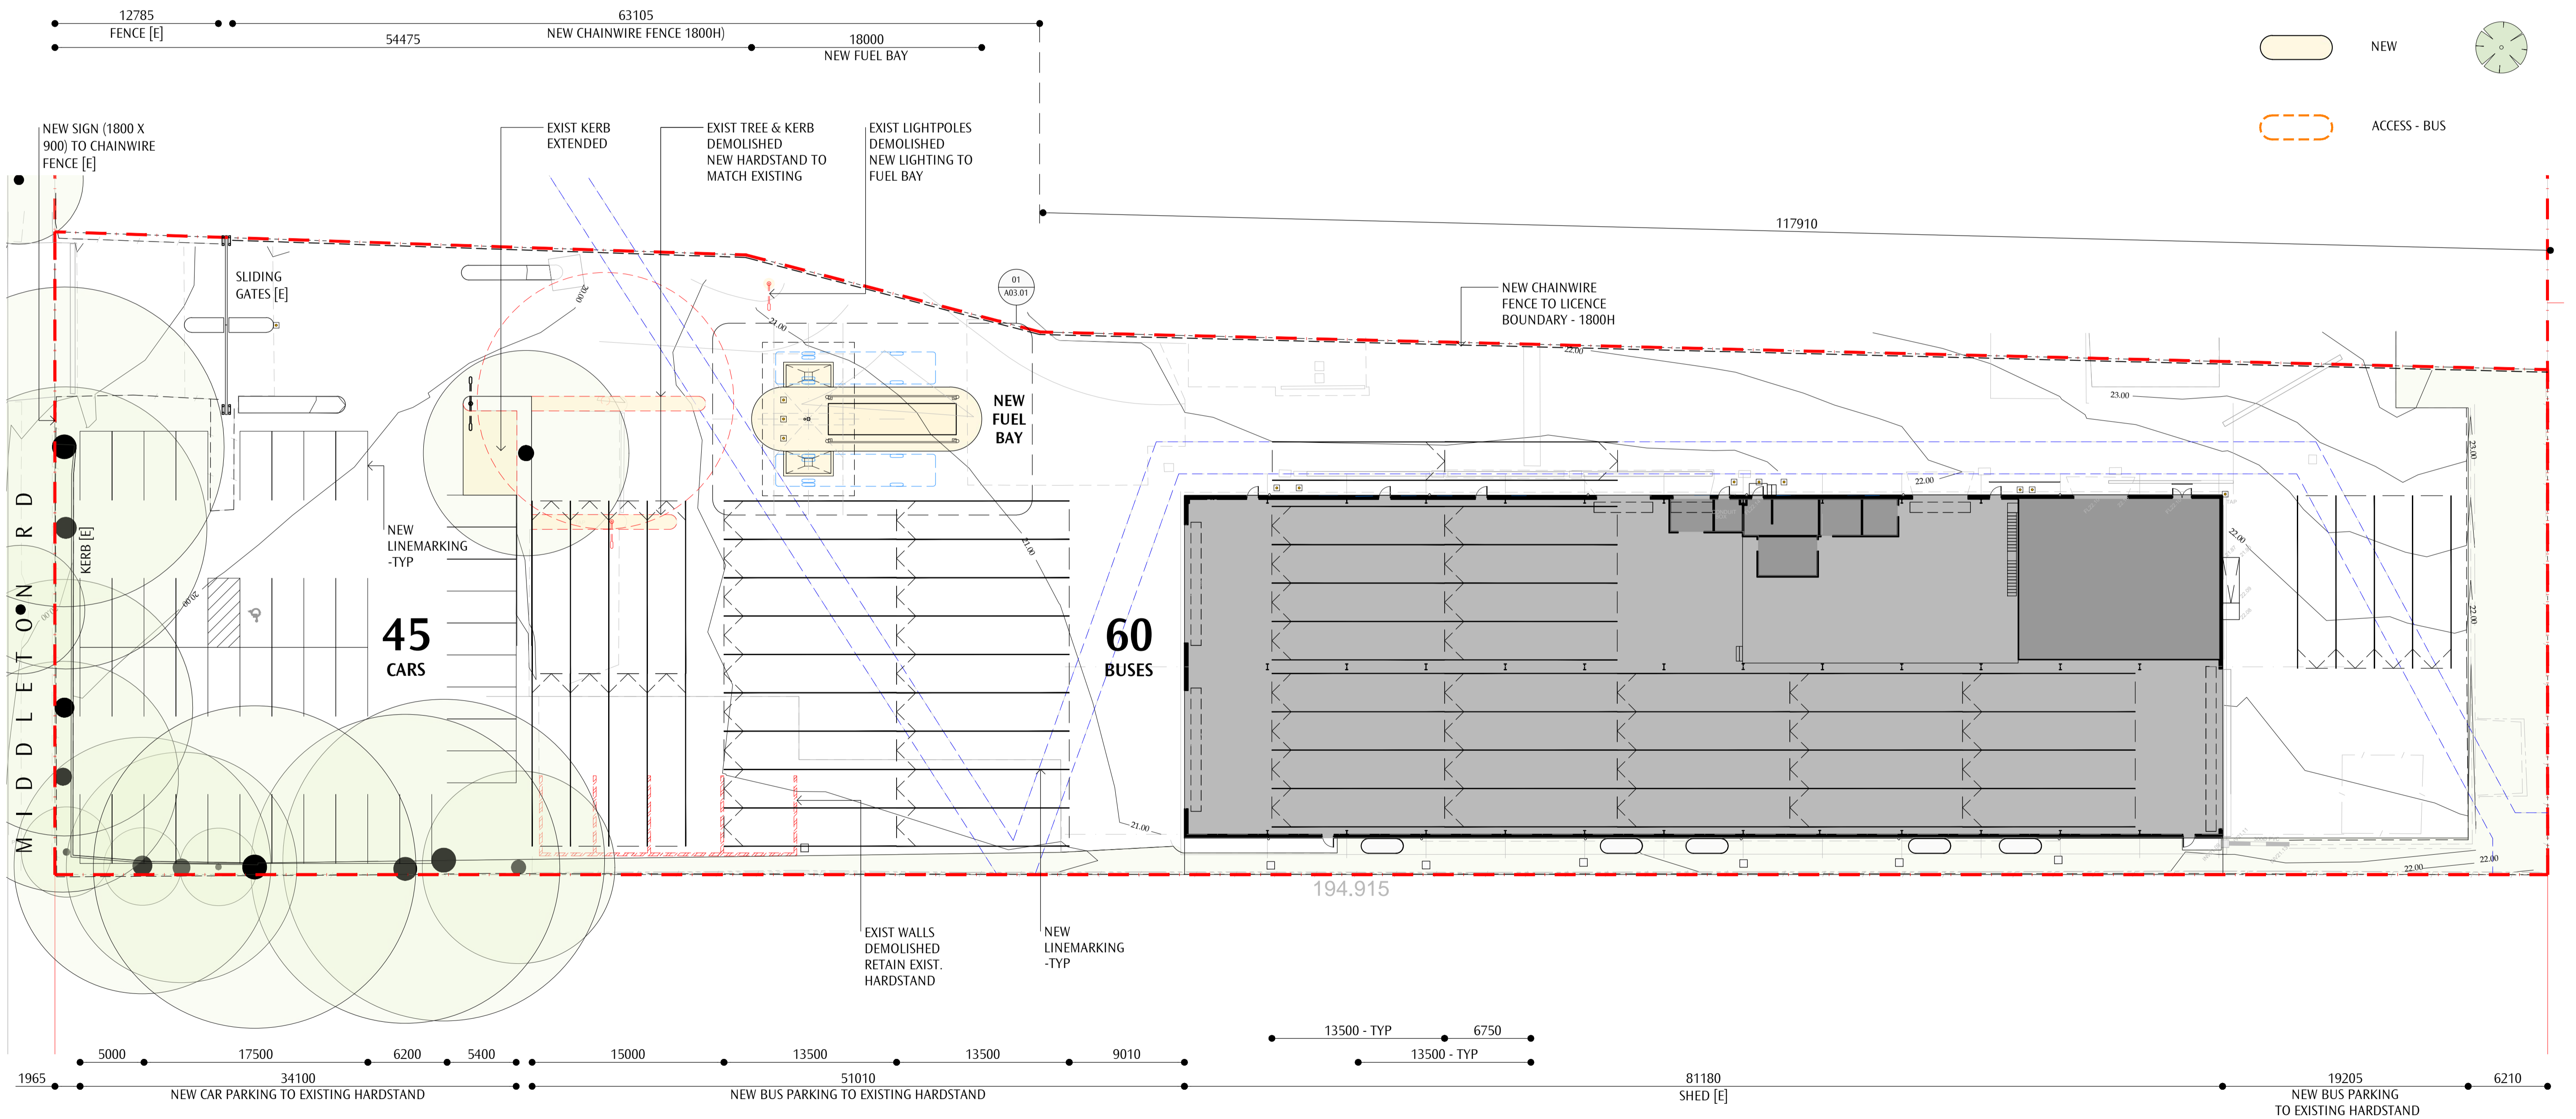


PRELIMINARY
NOT FOR CONSTRUCTION


GENERAL NOTES
 DO NOT SCALE OFF THIS DRAWING. USE FIGURED DIMENSIONS ONLY. VERIFY ALL DIMENSIONS ON SITE ANY DISCREPANCIES SHALL BE BROUGHT TO THE ATTENTION OF THE ARCHITECTS.

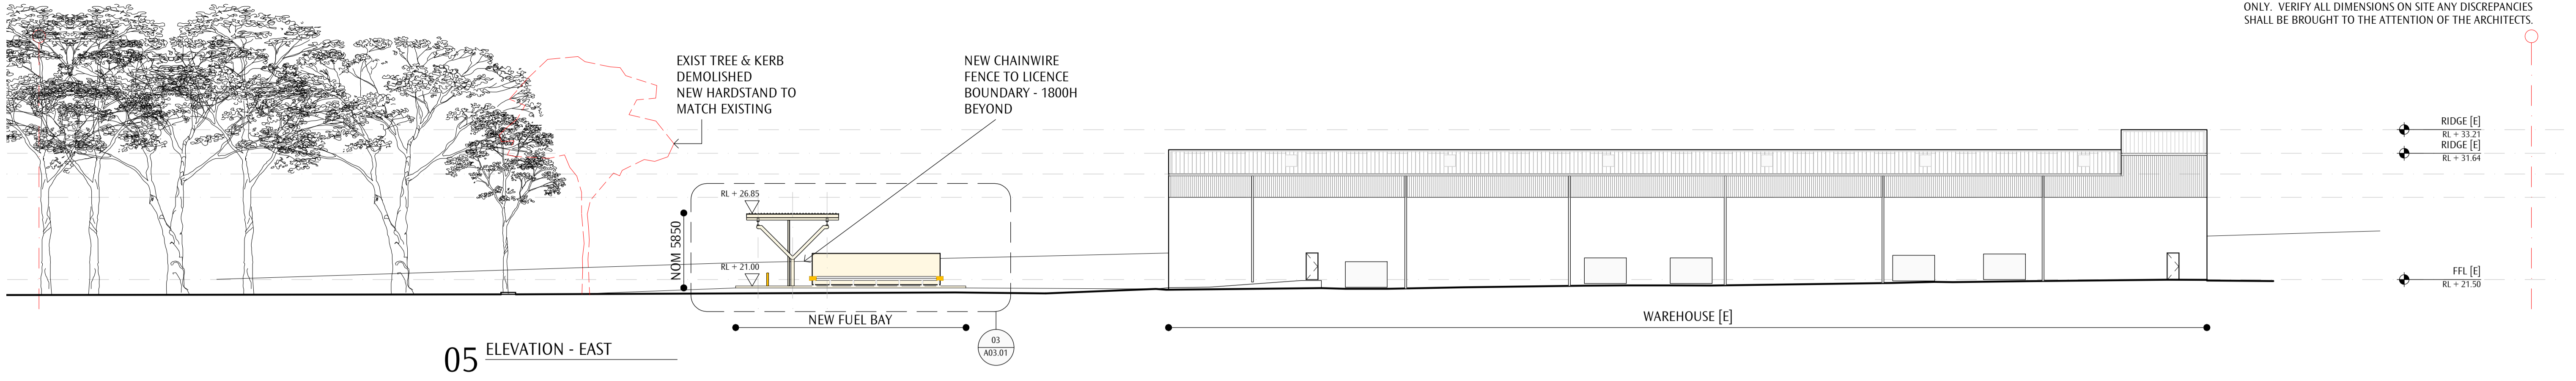


05 ELEVATION - EAST

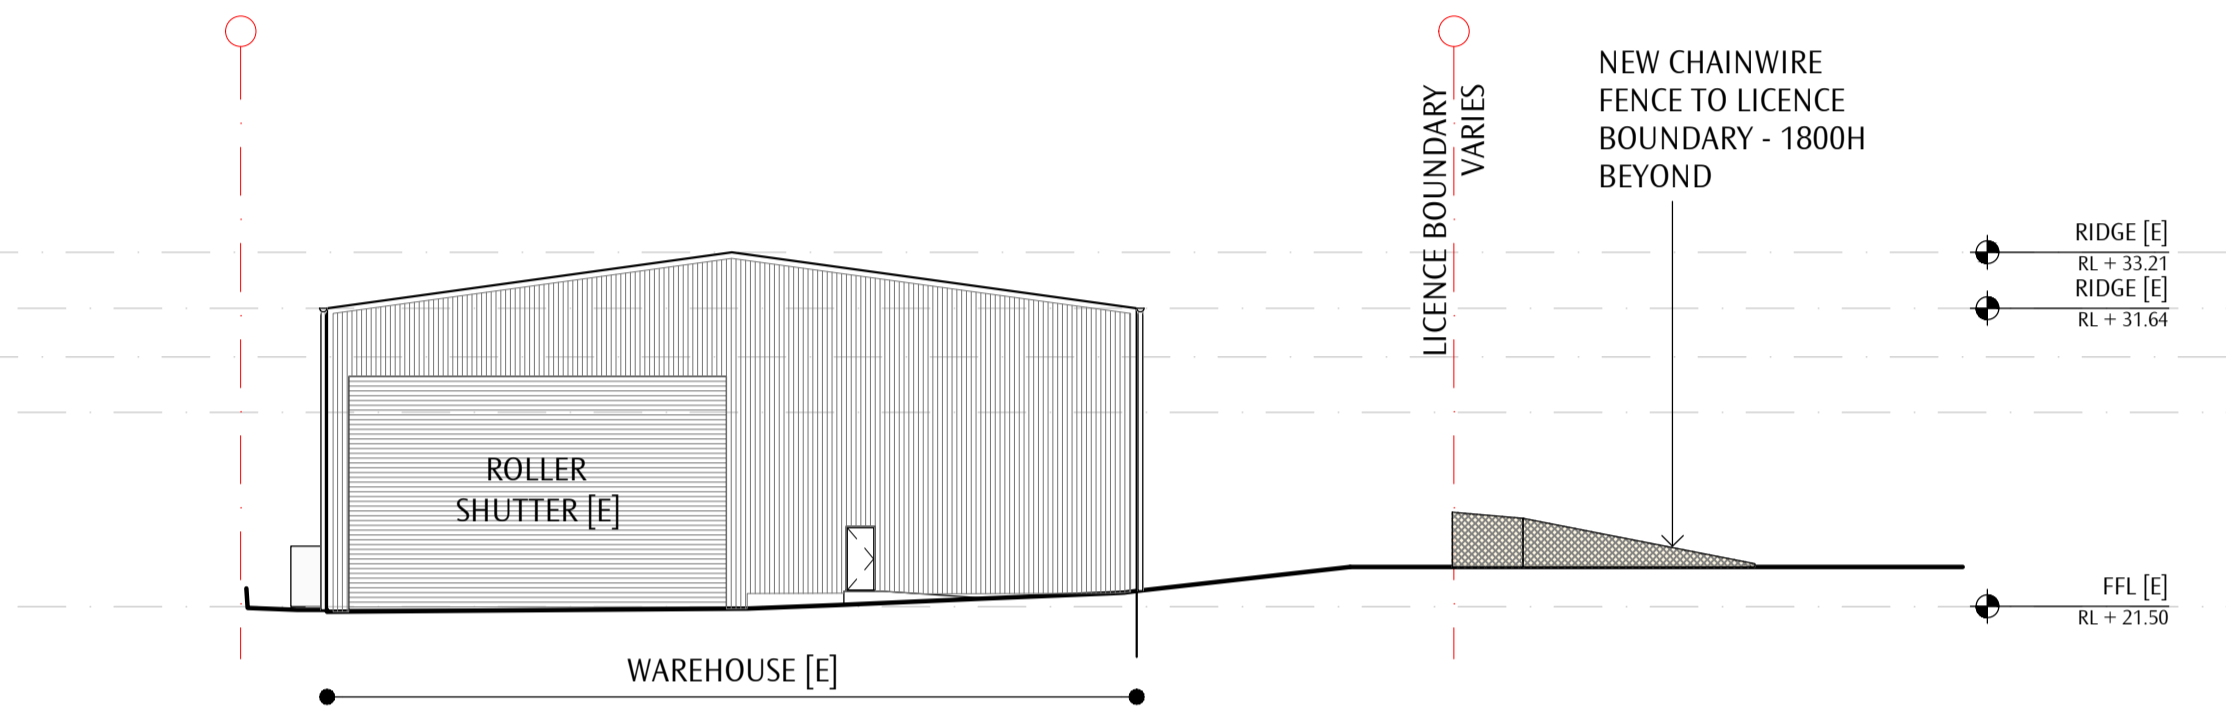


04 ELEVATION - NORTH

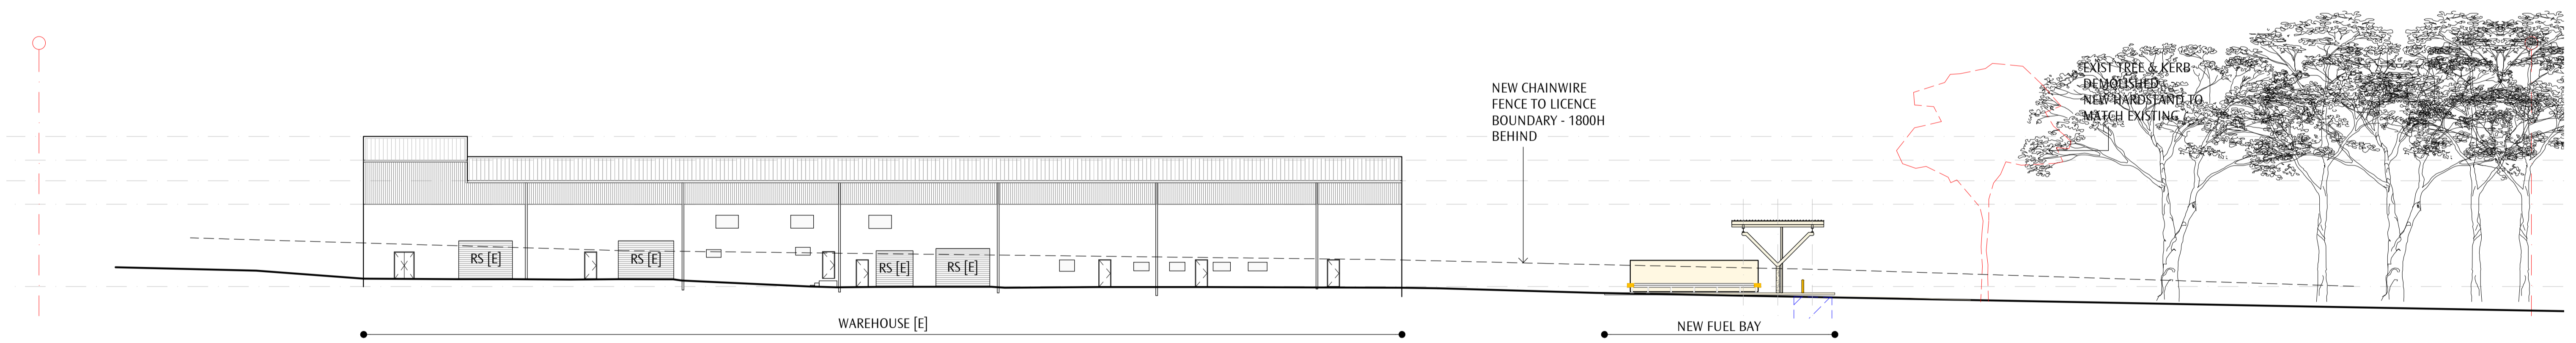

03 ELEVATION - WEST

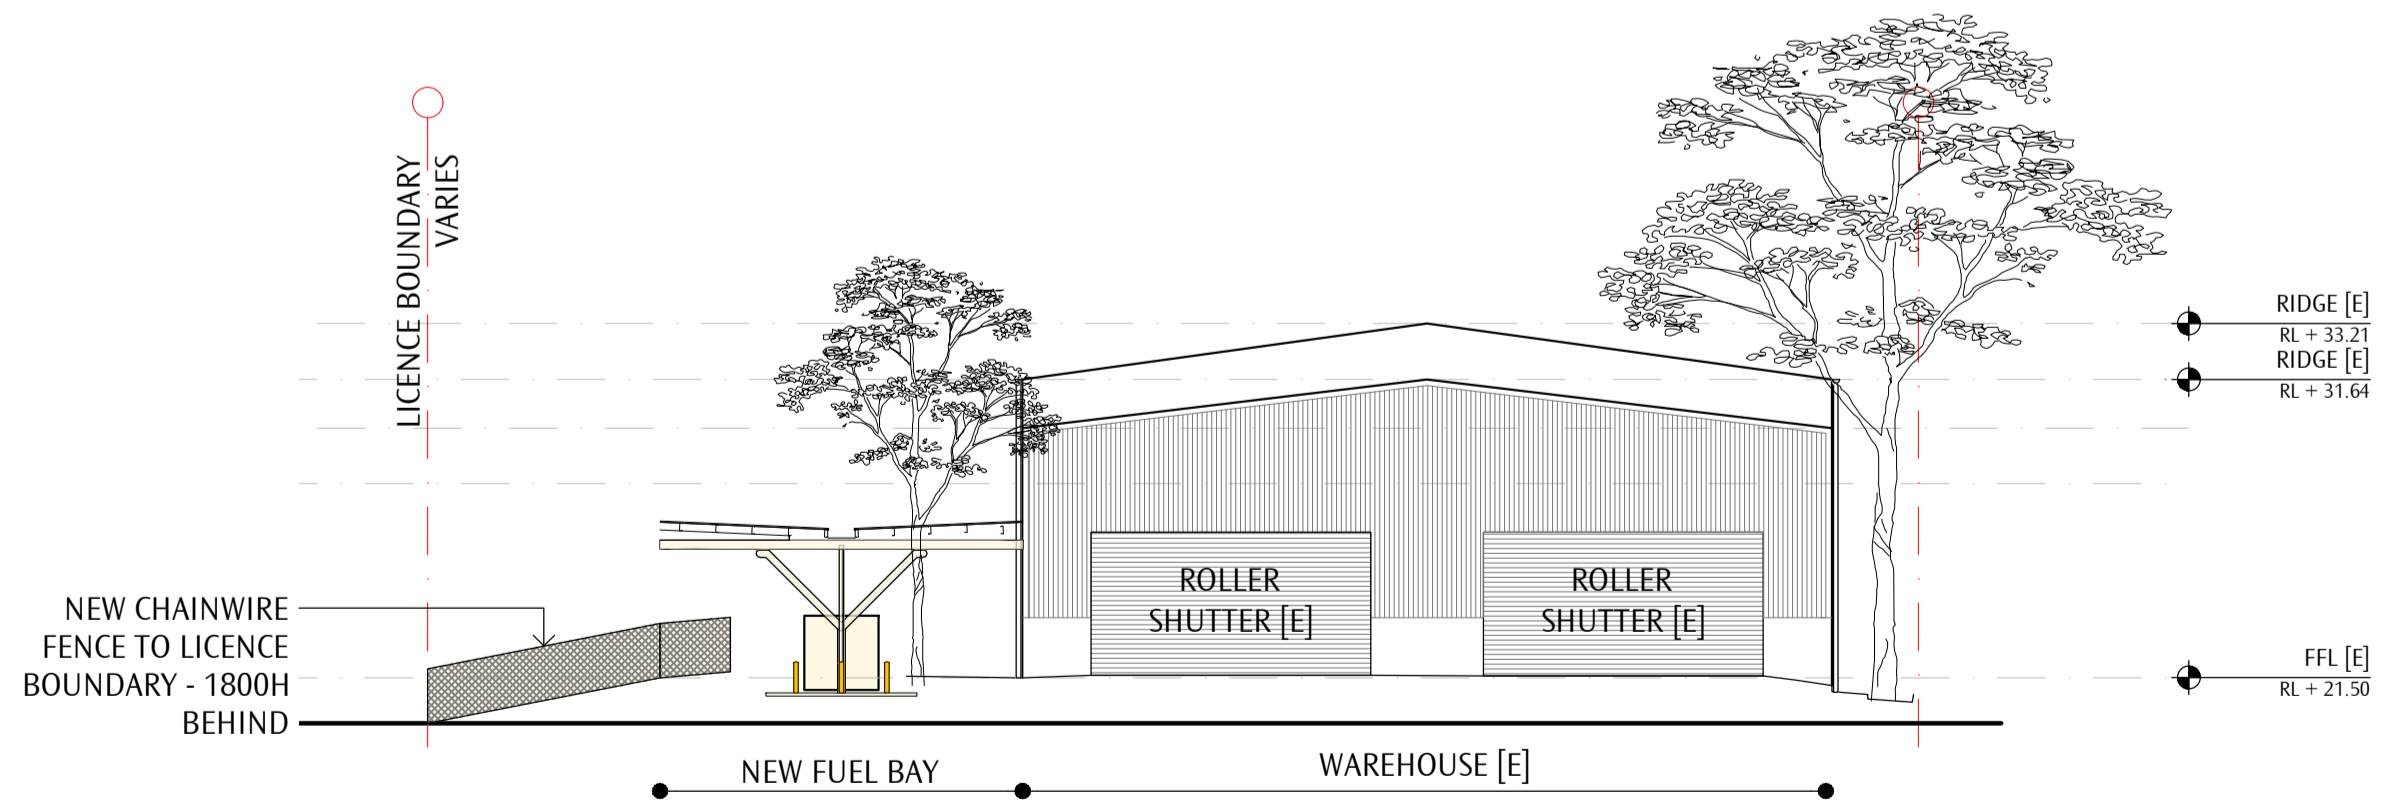


02 ELEVATION - SOUTH

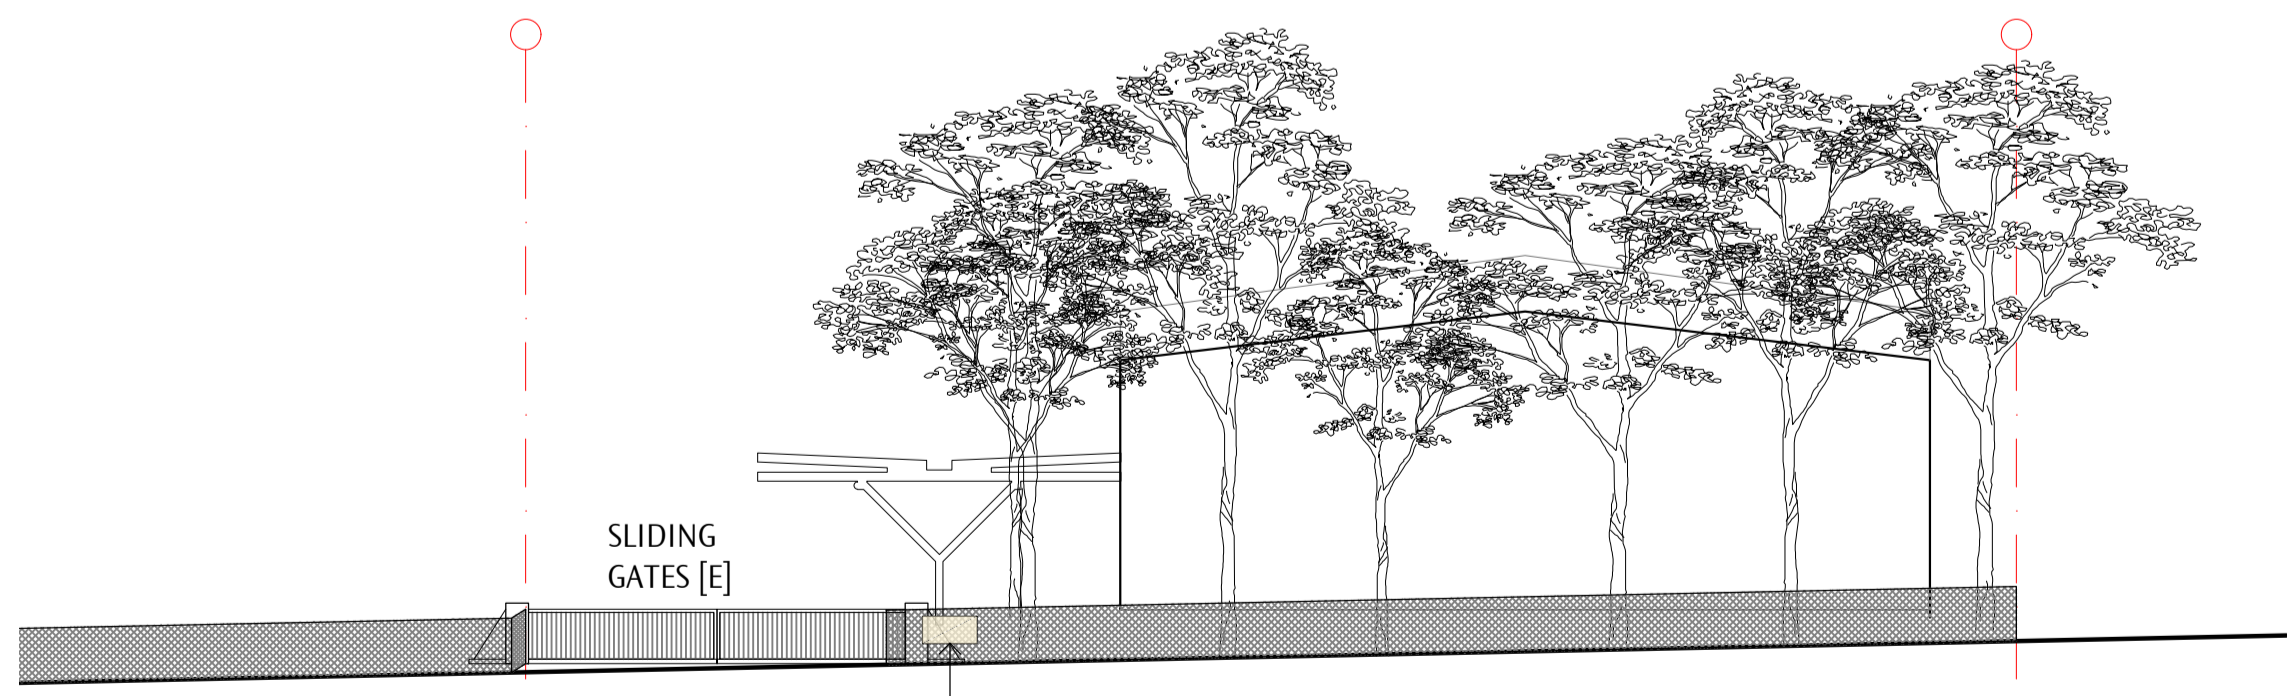


01 ELEVATION - SOUTH - MIDDLETON RD

PRELIMINARY
 NOT FOR CONSTRUCTION


GENERAL NOTES
 DO NOT SCALE OFF THIS DRAWING. USE FIGURED DIMENSIONS ONLY. VERIFY ALL DIMENSIONS ON SITE ANY DISCREPANCIES SHALL BE BROUGHT TO THE ATTENTION OF THE ARCHITECTS.
 NEW CONCRETE
 KERB & PAVEMENT
 + ARMCO RAIL

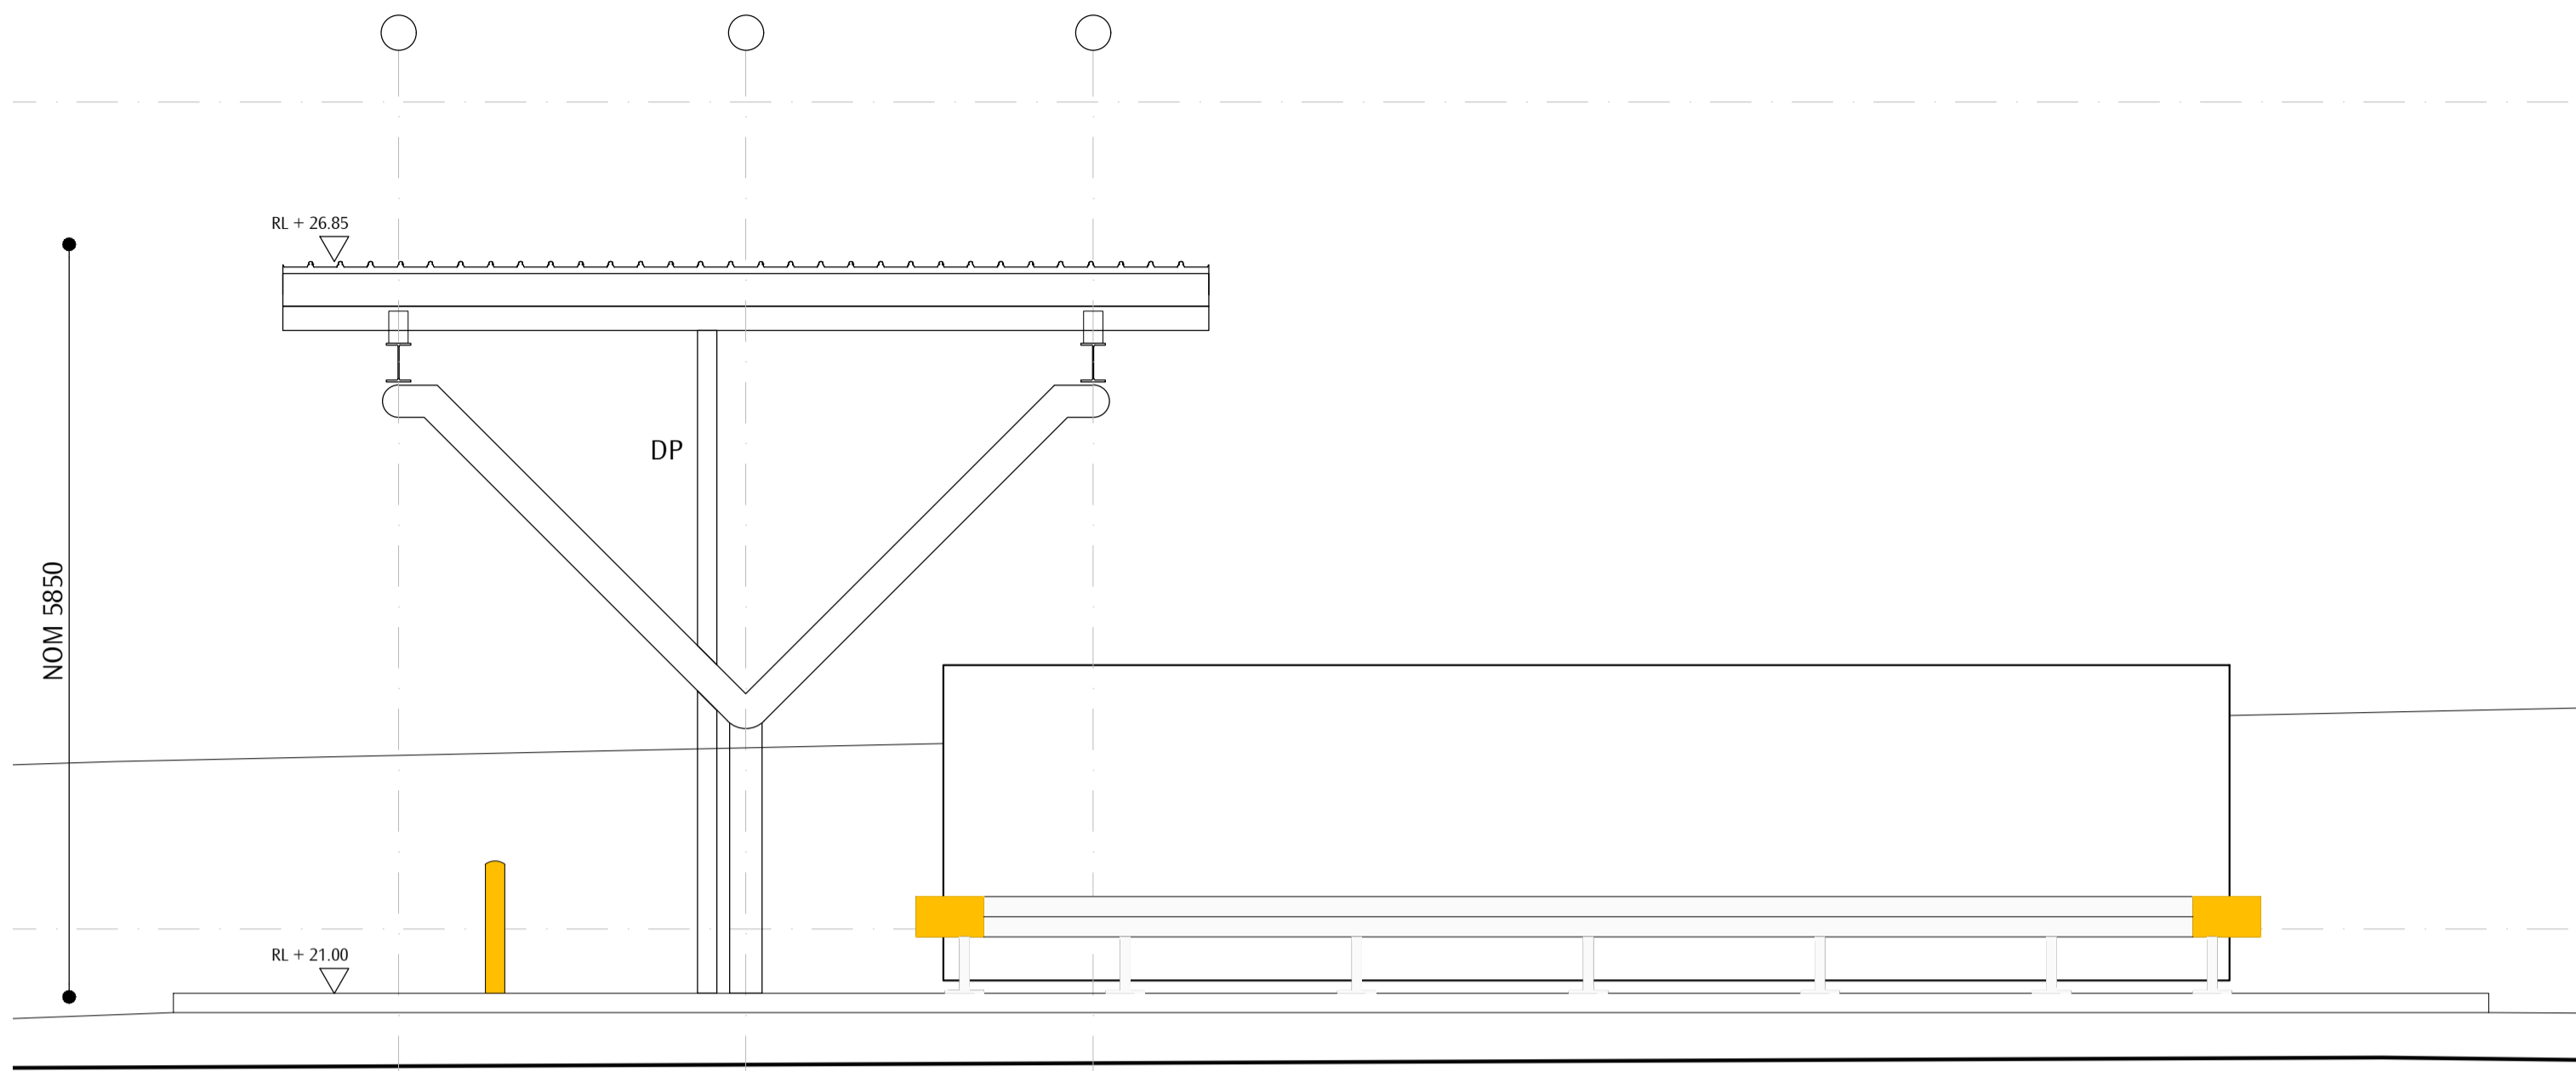


03 ELEVATION

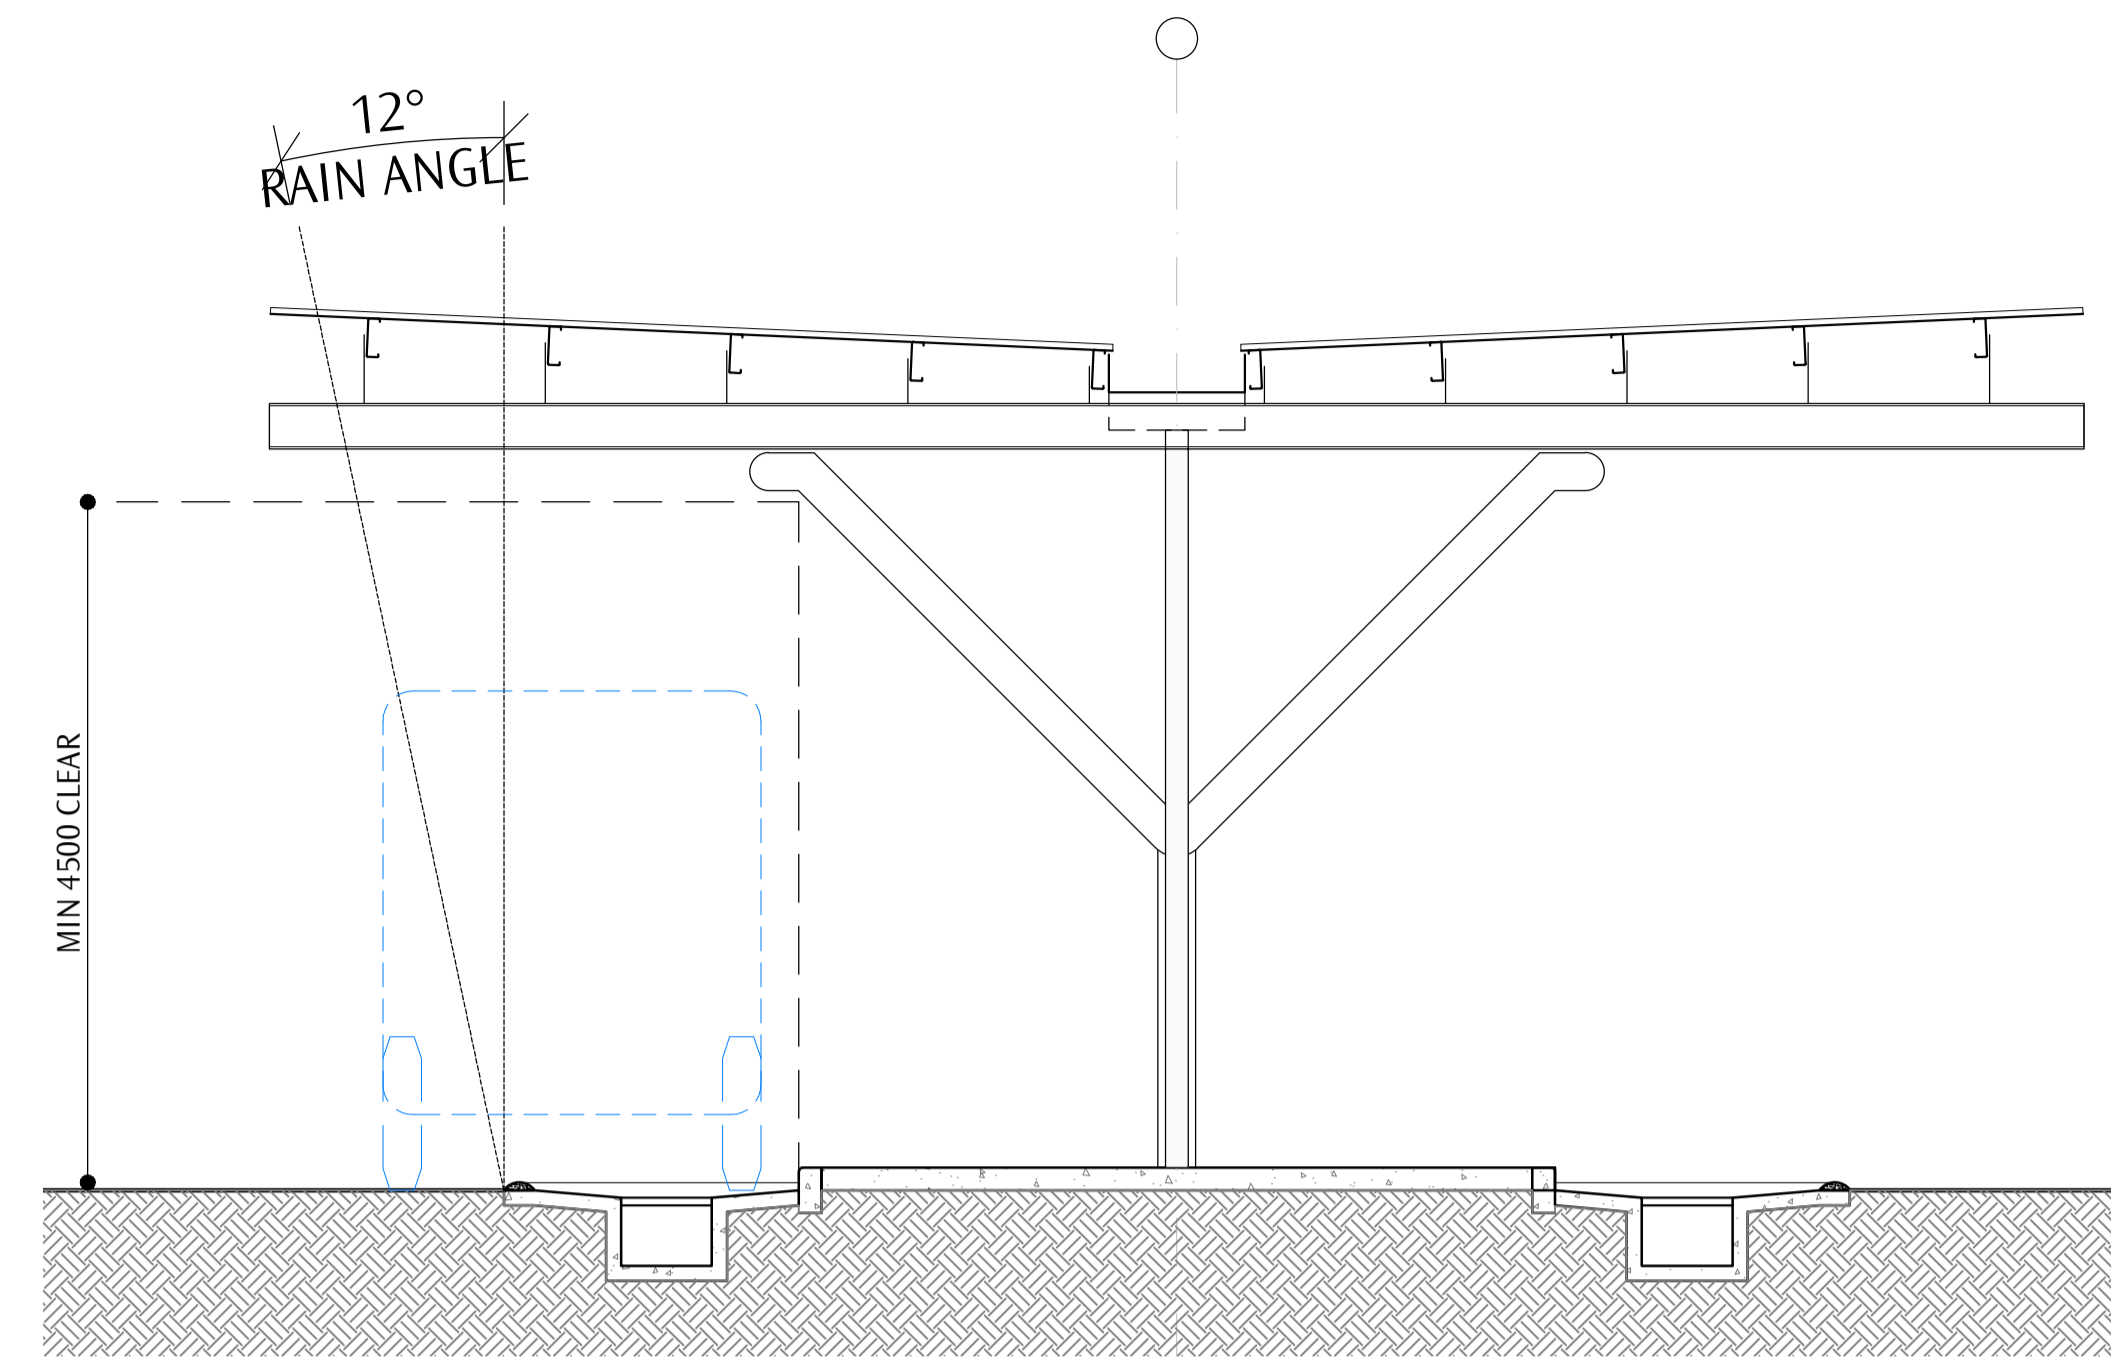

04 SECTION

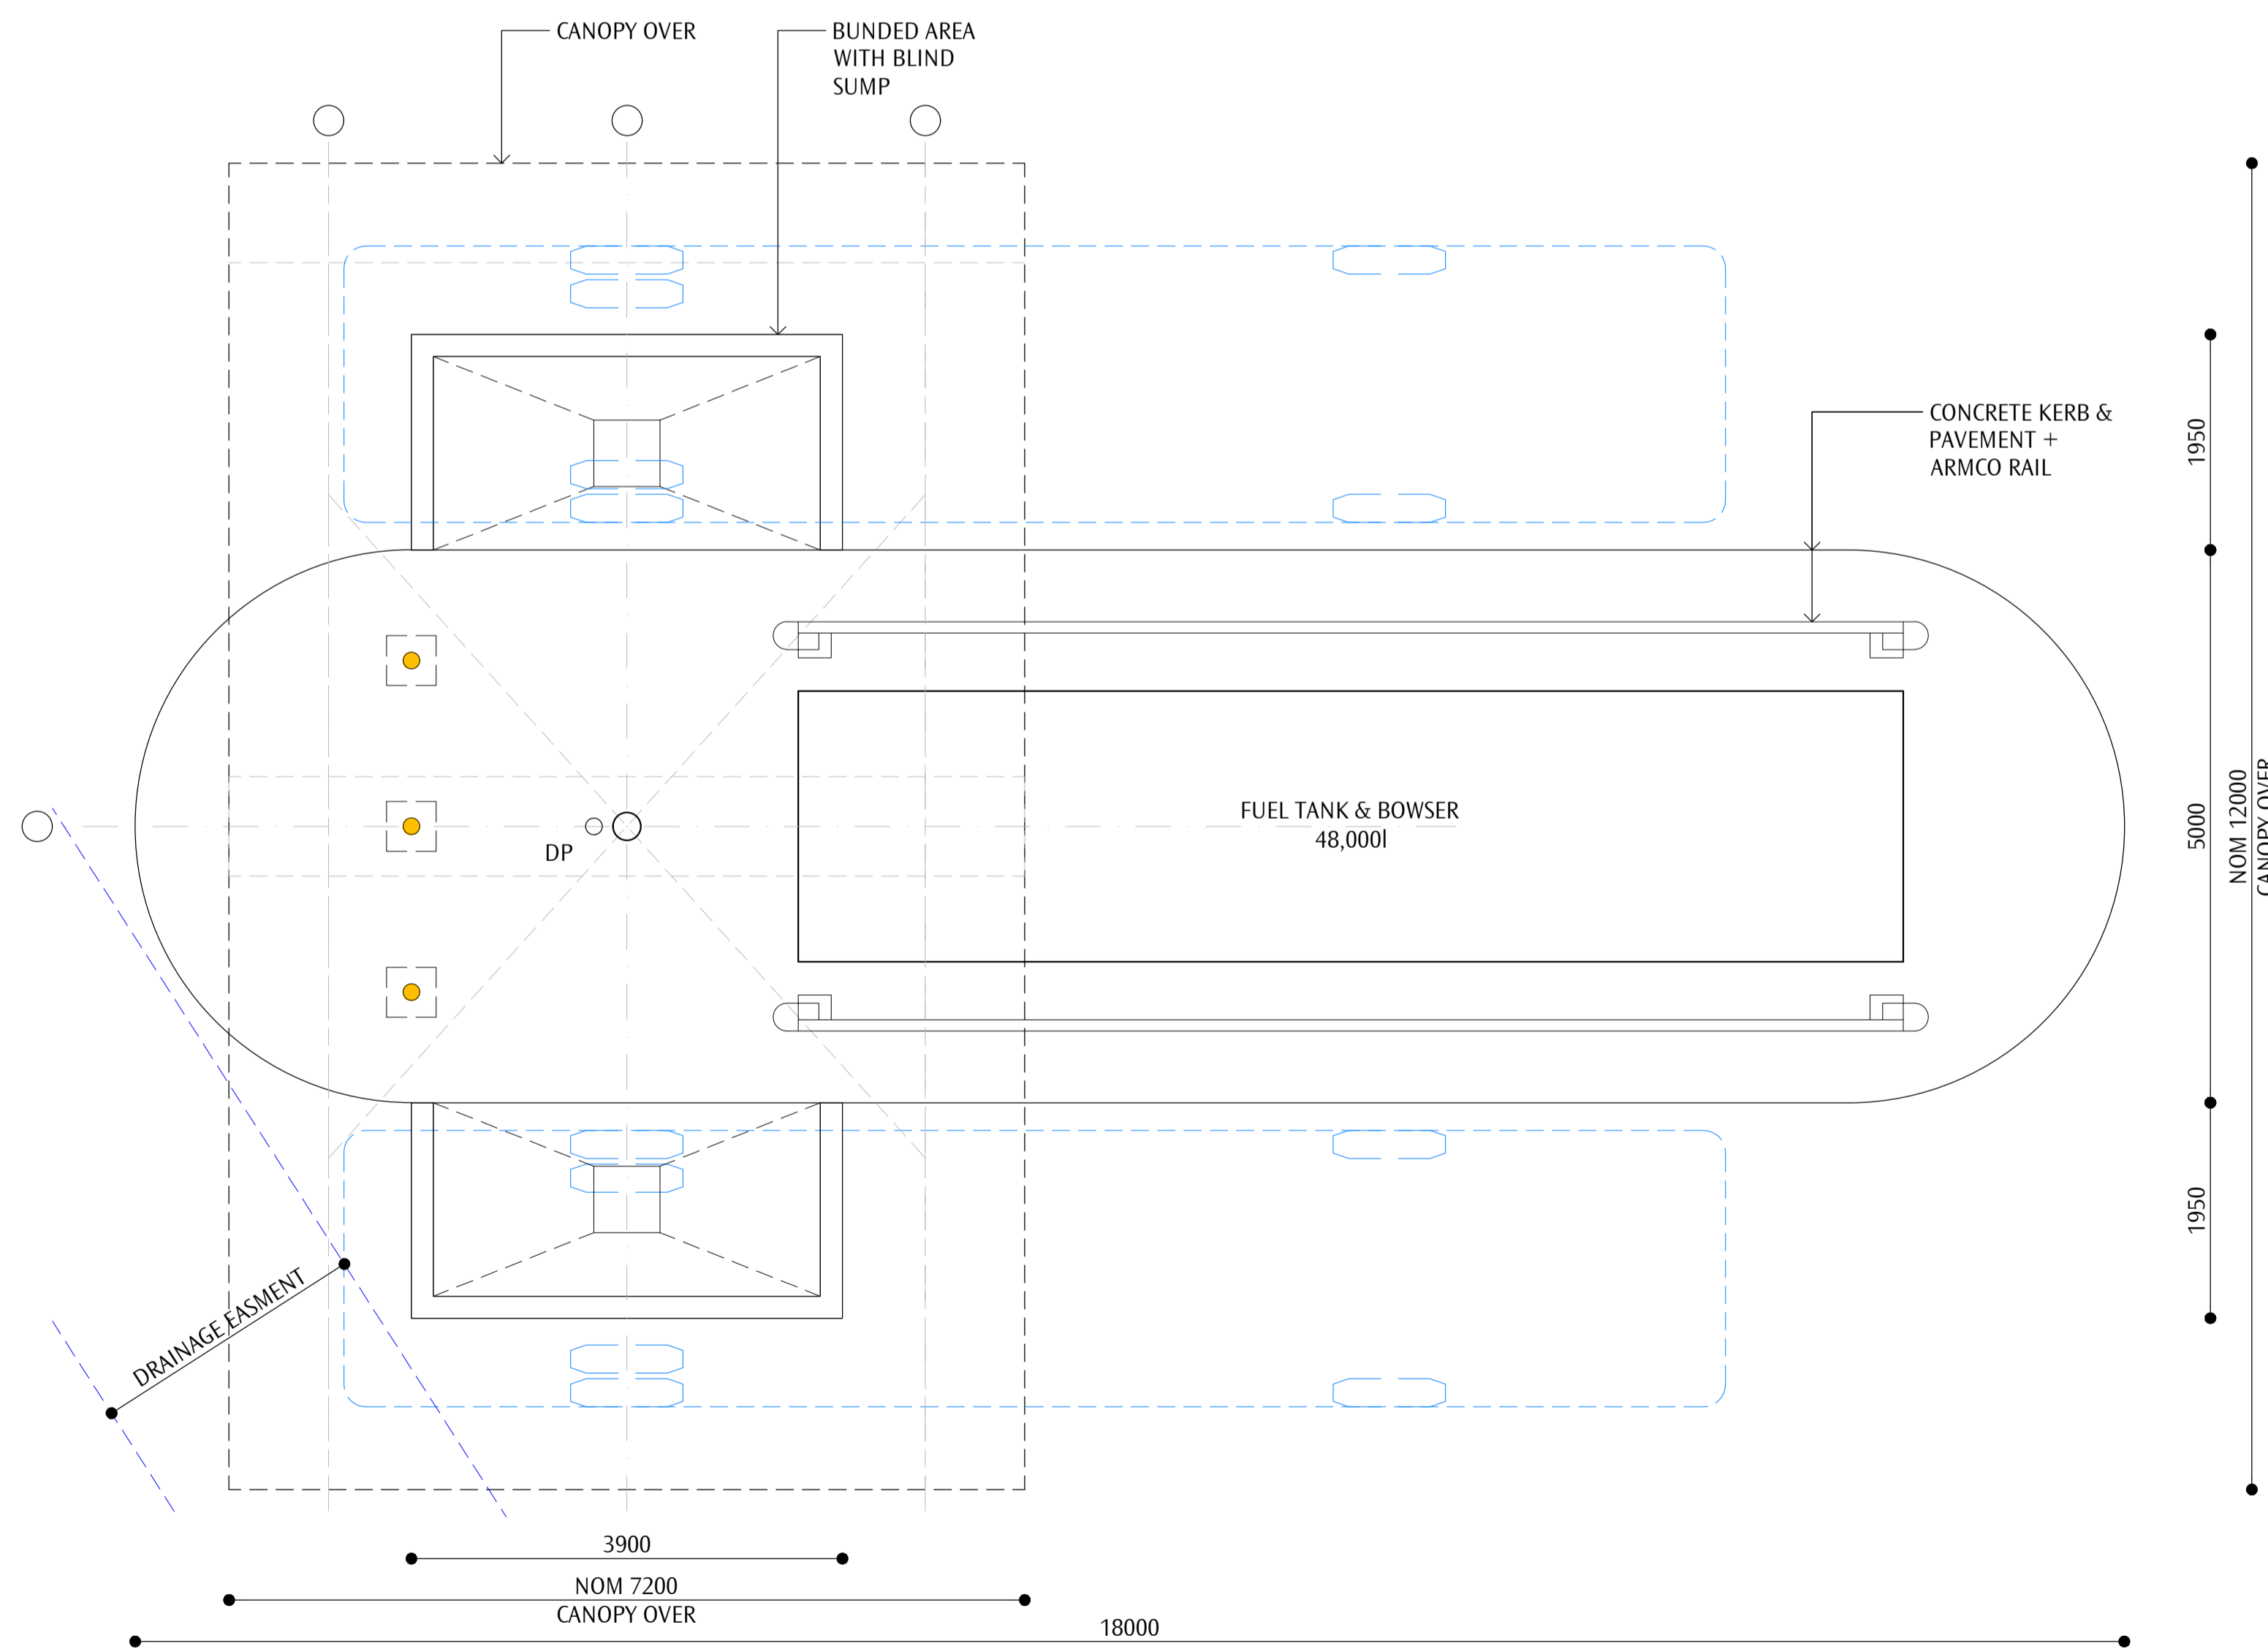

01 DETAIL PLAN - FUEL BAY

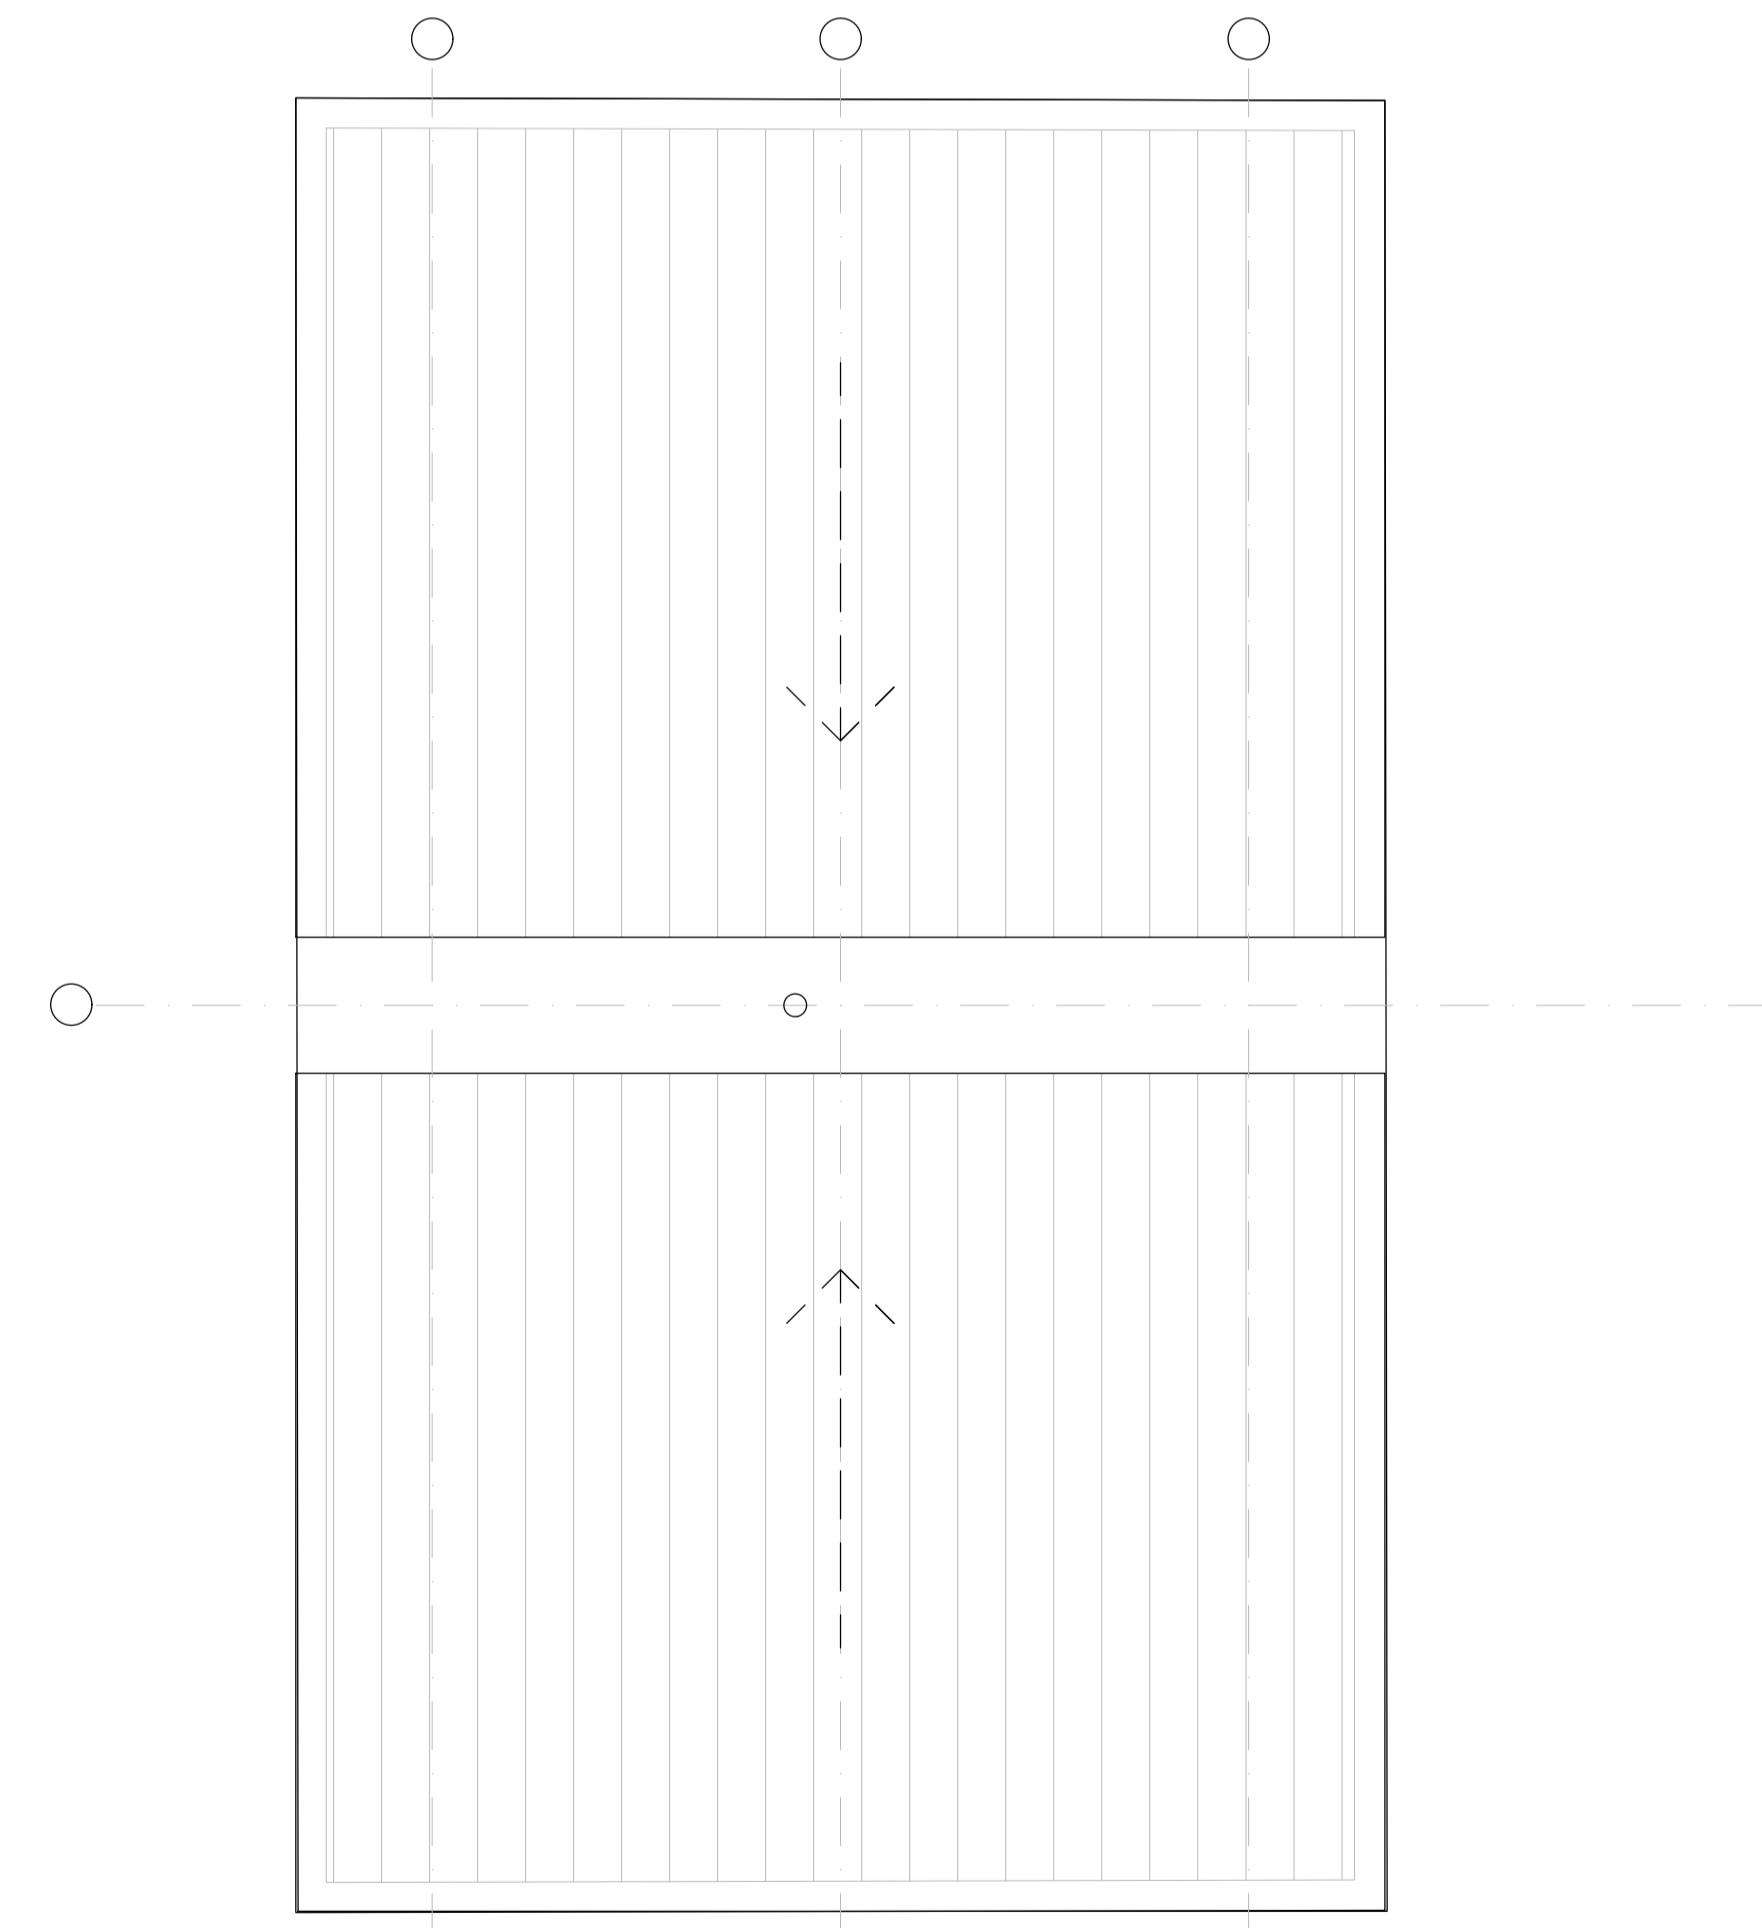

02 DETAIL PLAN - ROOF - FUEL BAY

PRELIMINARY
 NOT FOR CONSTRUCTION