


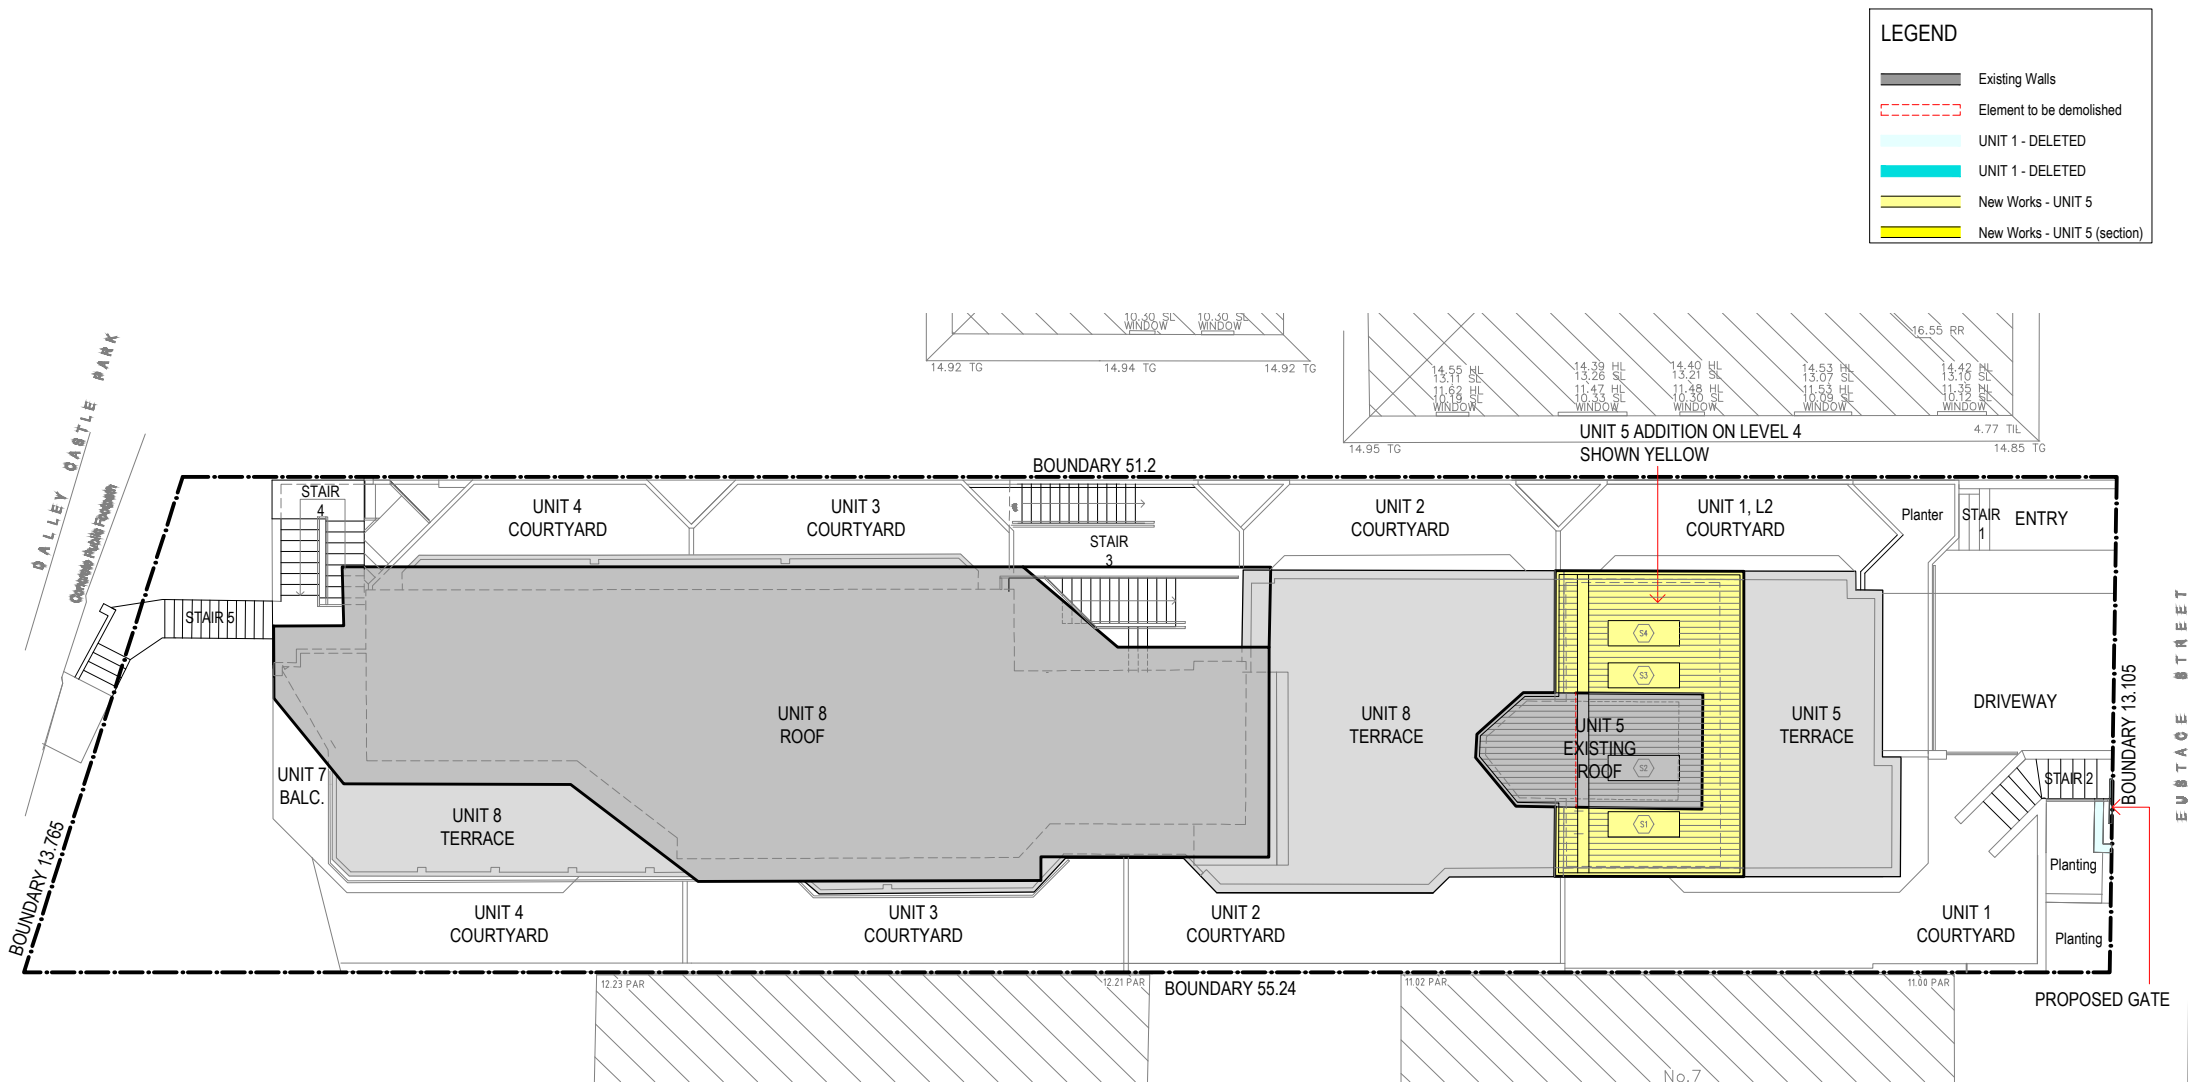

This drawing and design is subject to copyright and may not be reproduced without prior written consent. All dimensions to be verified and any discrepancies referred to Cradle Design prior to the commencement of any work. Use figured dimensions only.

REV A - 02.12.2021 - DA
REV B - 24.10.2022 - SECTION 4.55 MOD

STUDIO

Shop 1 | 316 Sydney Road
Balgowah NSW 2093
t: 02 9029 5532
e: info@cradledesign.com.au
w: www.cradledesign.com

Nom. Architects:
Paul Lucas - 8786
Regan VanderWert-Walsh - 7904

cradle

DETAILS

CLIENT
UNIT 1 - D MORRIS
UNIT 5 - G WOO & G McINNES
ADDRESS
UNITS 1 & 5, 9 EUSTACE STREET
MANLY NSW 2095

PROJECT

DRAWING TITLE
NOTIFICATION PLAN




REFERENCE
549-9 EUSTACE ST - U1 & U5

SCALE
NTS

DRAWN
DJ

NP 1501 B

DRAWING **ISSUE**

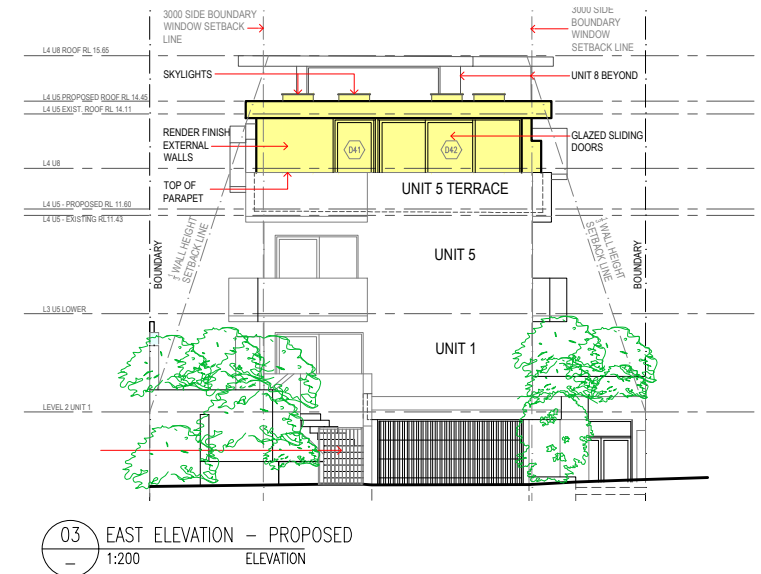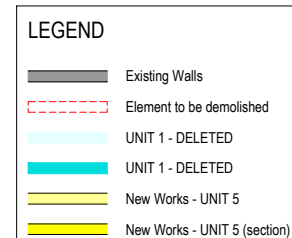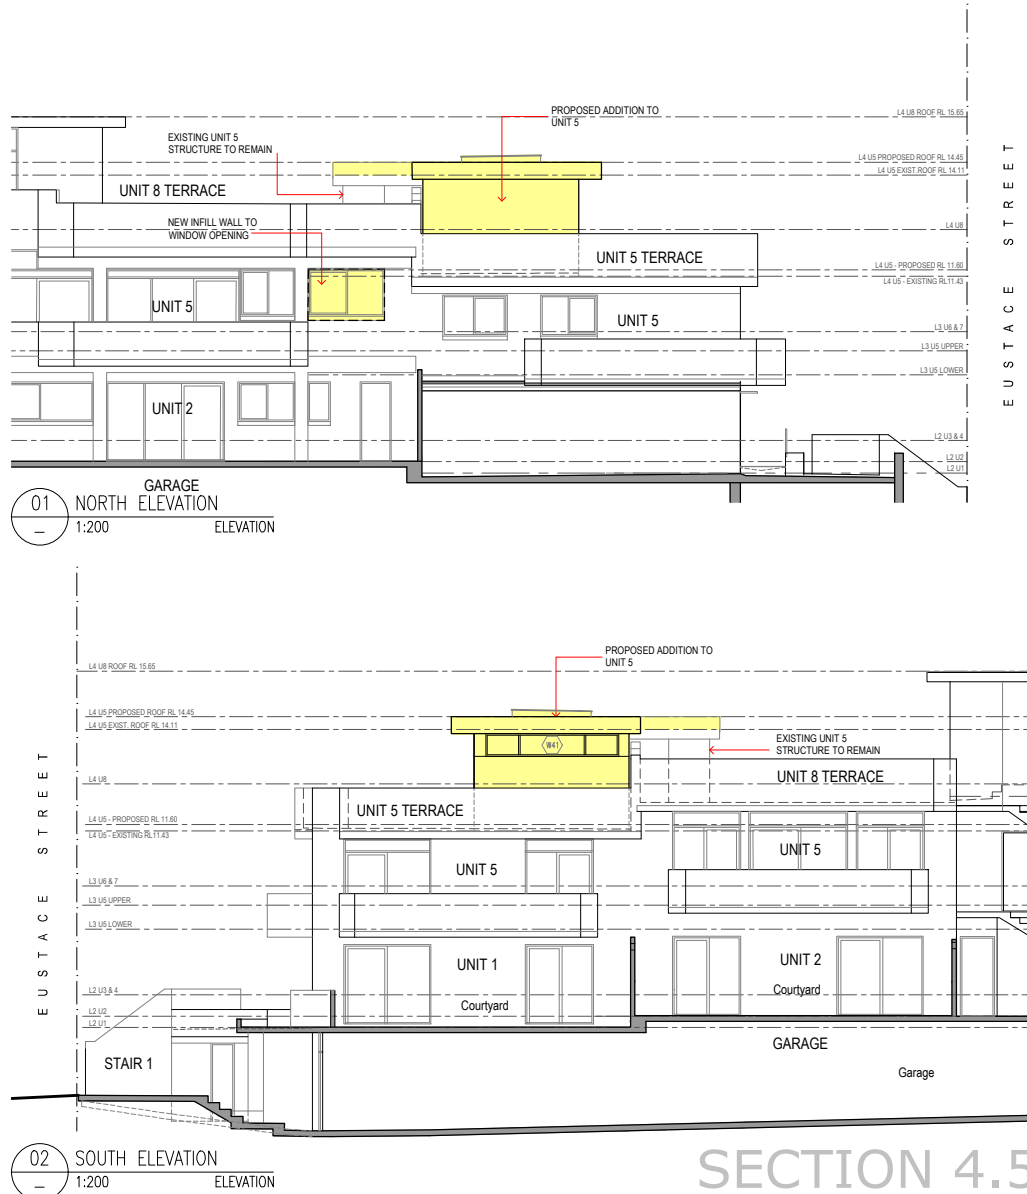

SECTION 4.55 MODIFICATION TO DA 2021 / 2409 DELETION OF UNIT 1 WORKS

This drawing and design is subject to copyright and may not be reproduced without prior written consent. All dimensions to be verified and any discrepancies referred to Cradle Design prior to the commencement of any work. Use figured dimensions only.

REV A - 02.12.2021 - DA
REV B - 24.10.2022 - SECTION 4.55 MOD

STUDIO

Shop 1 | 316 Sydney Road
Balgowlah NSW 2093
t: 02 9029 5532
e: info@cradledesign.com.au
w: www.cradledesign.com

Nom. Architects:
Paul Lucas - 8786
Regan VanderWert-Walsh - 7904

cradle

DETAILS

CLIENT
UNIT 1 - D MORRIS
UNIT 5 - G WOO & G McINNES
ADDRESS
UNITS 1 & 5, 9 EUSTACE STREET
MANLY NSW 2095

PROJECT

DRAWING TITLE
NOTIFICATION ELEVATIONS
REFERENCE
549-9 EUSTACE ST - U1 & U5
SCALE
NTS
DRAWN
DJ

NP 1502 B
DRAWING ISSUE