



LOCATION PLAN

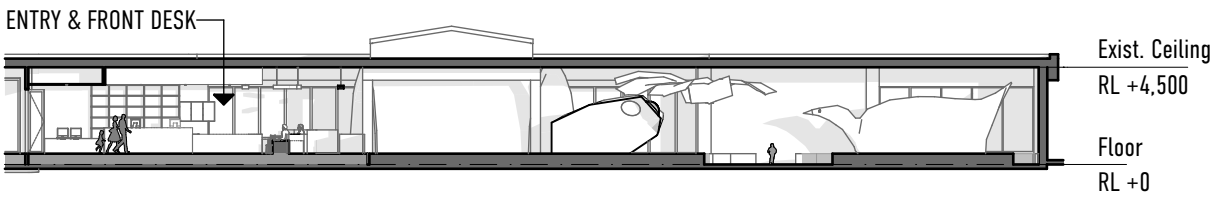

INTERNAL SECTION

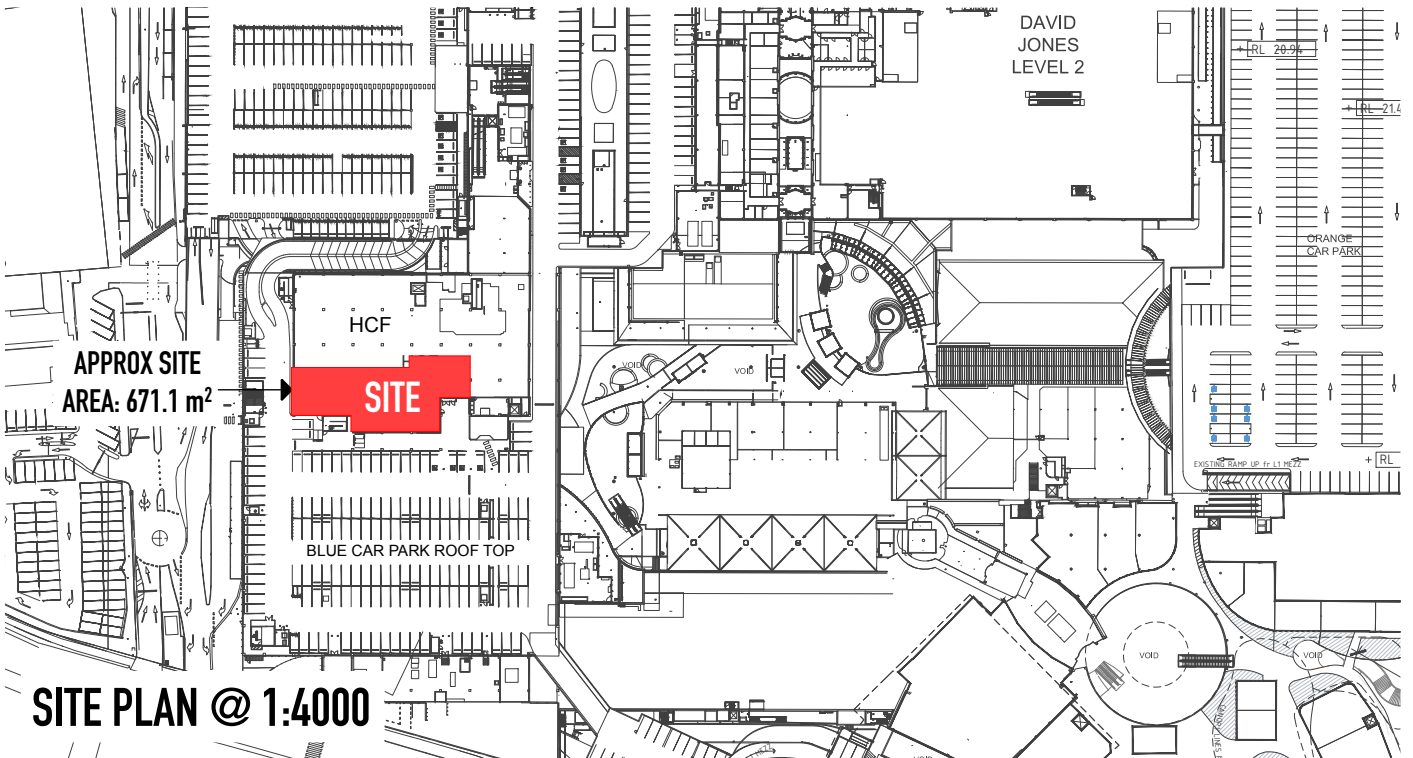

SITE PLAN @ 1:4000

PROPOSAL FOR
 SHOP 6010, 145 PITTWATER ROAD
 BROOKVALE 2100



SPIRAL ARCHITECTS LAB
 2/113 willoughby road nsw 2065.
 ph: (02) 9906 7250
 w: www.spiralarchitectslab.com.au
 e: info@spiralarhitectslab.com.au
 nsw architects reg no. -8043