
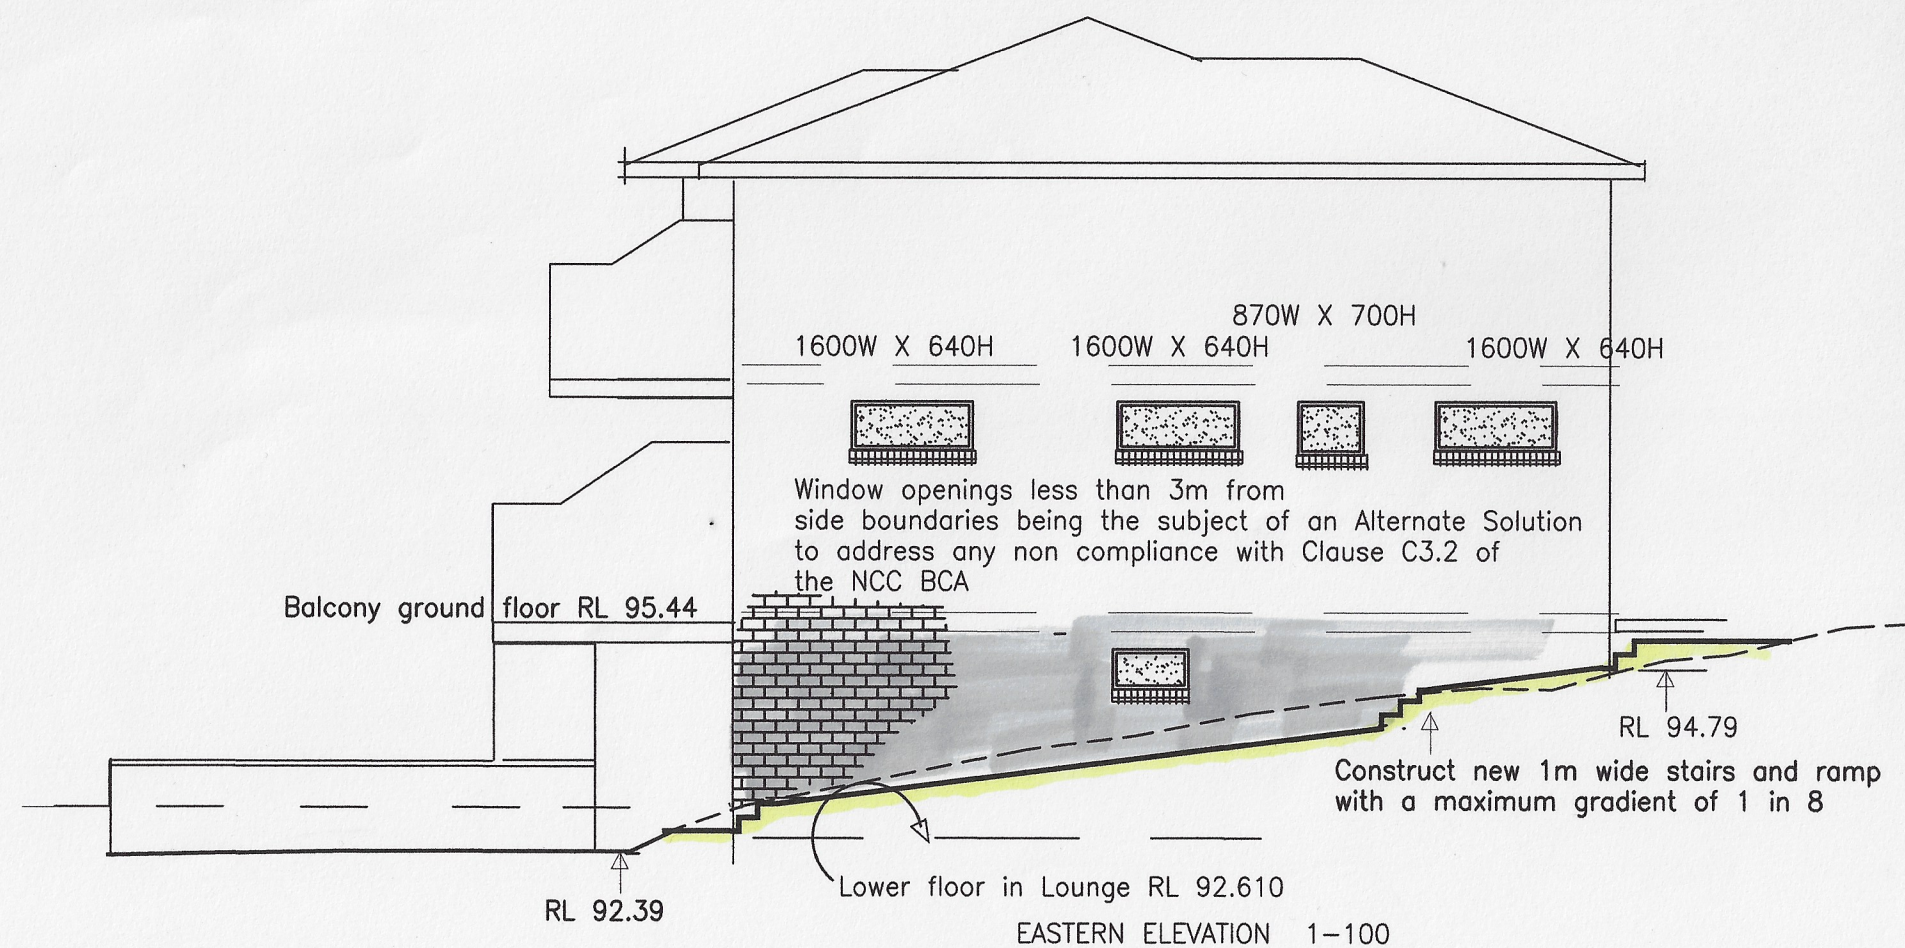
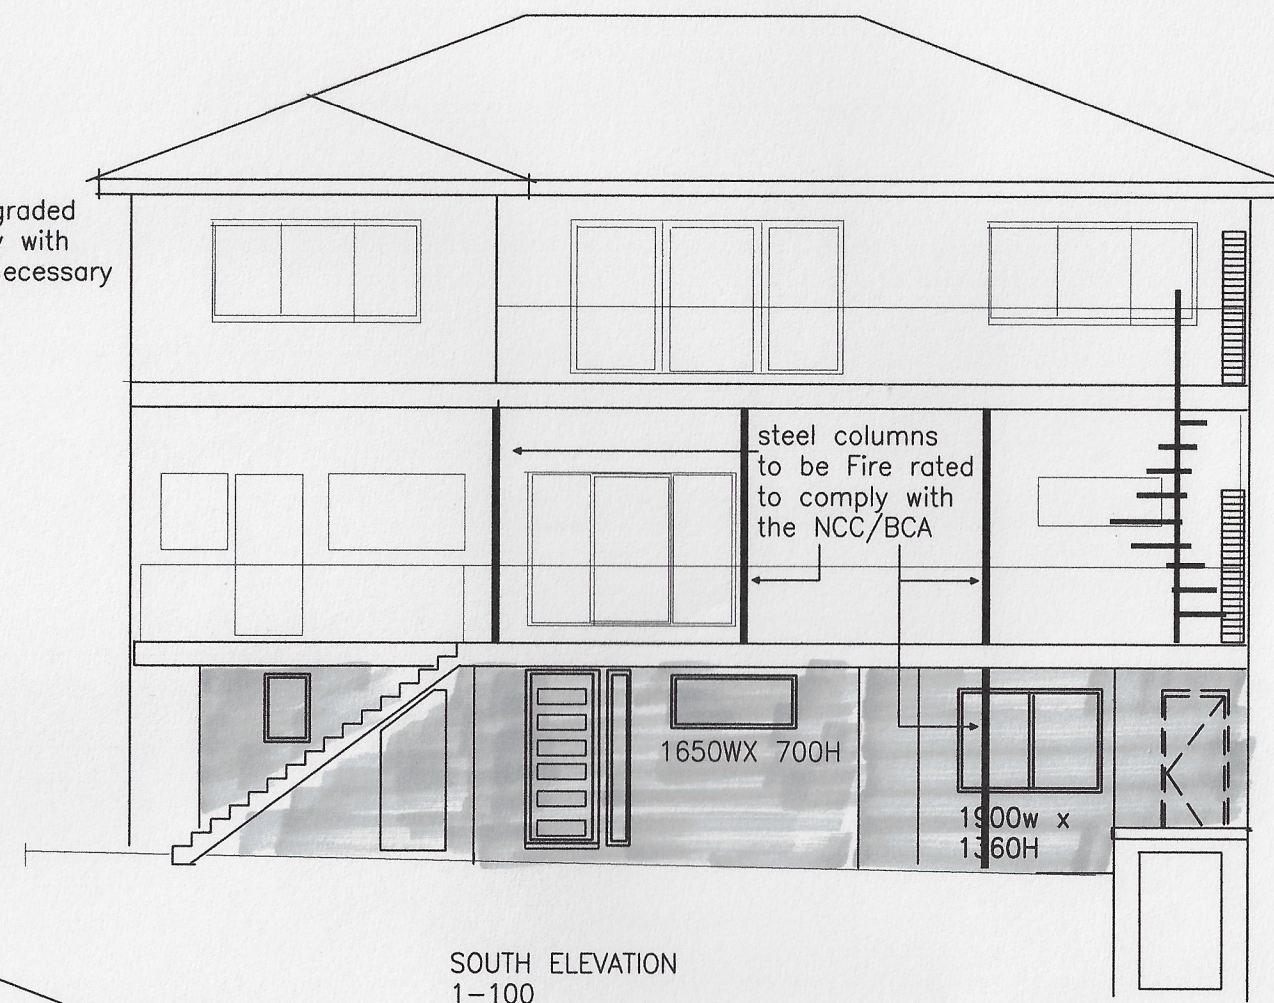


Three storey cavity brick dwelling with timber floors and concrete balcony slabs and terracotta roof tiles.

PROPOSED SECONDARY DWELLING
5 TAMWORTH PLACE ALLAMBIE HEIGHTS
Details prepared by Peter Formosa 0410403442
DWG No 5A -27/03/2019

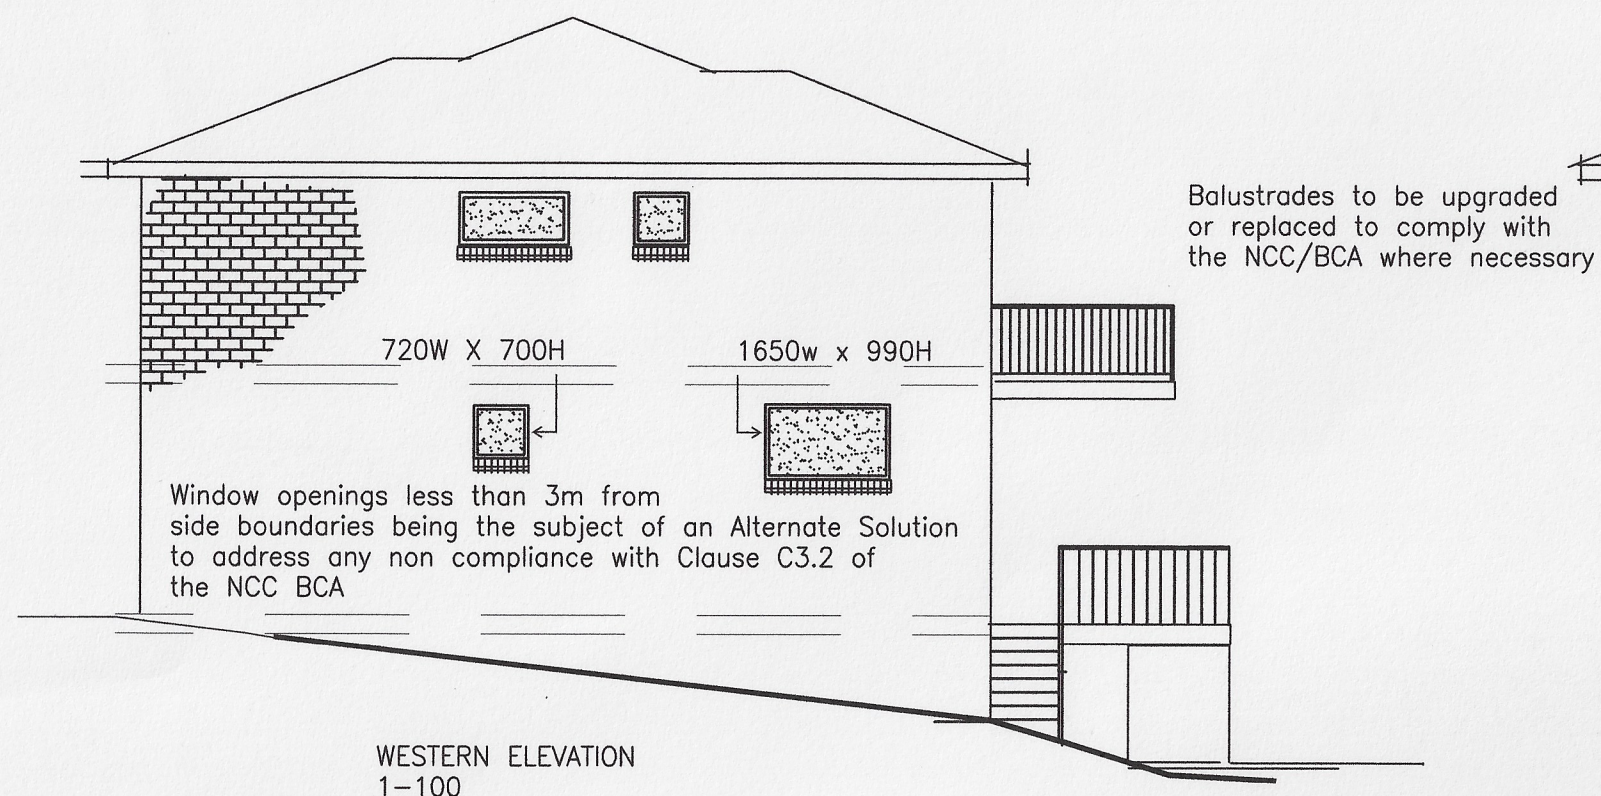

PROPOSED SECONDARY DWELLING
5 TAMWORTH PLACE ALLAMBIE HEIGHTS
Details prepared by Peter Formosa 0410403442
DWG No 5A -27/03/2019