


# Sewer Service Diagram

Application Number: 1515853

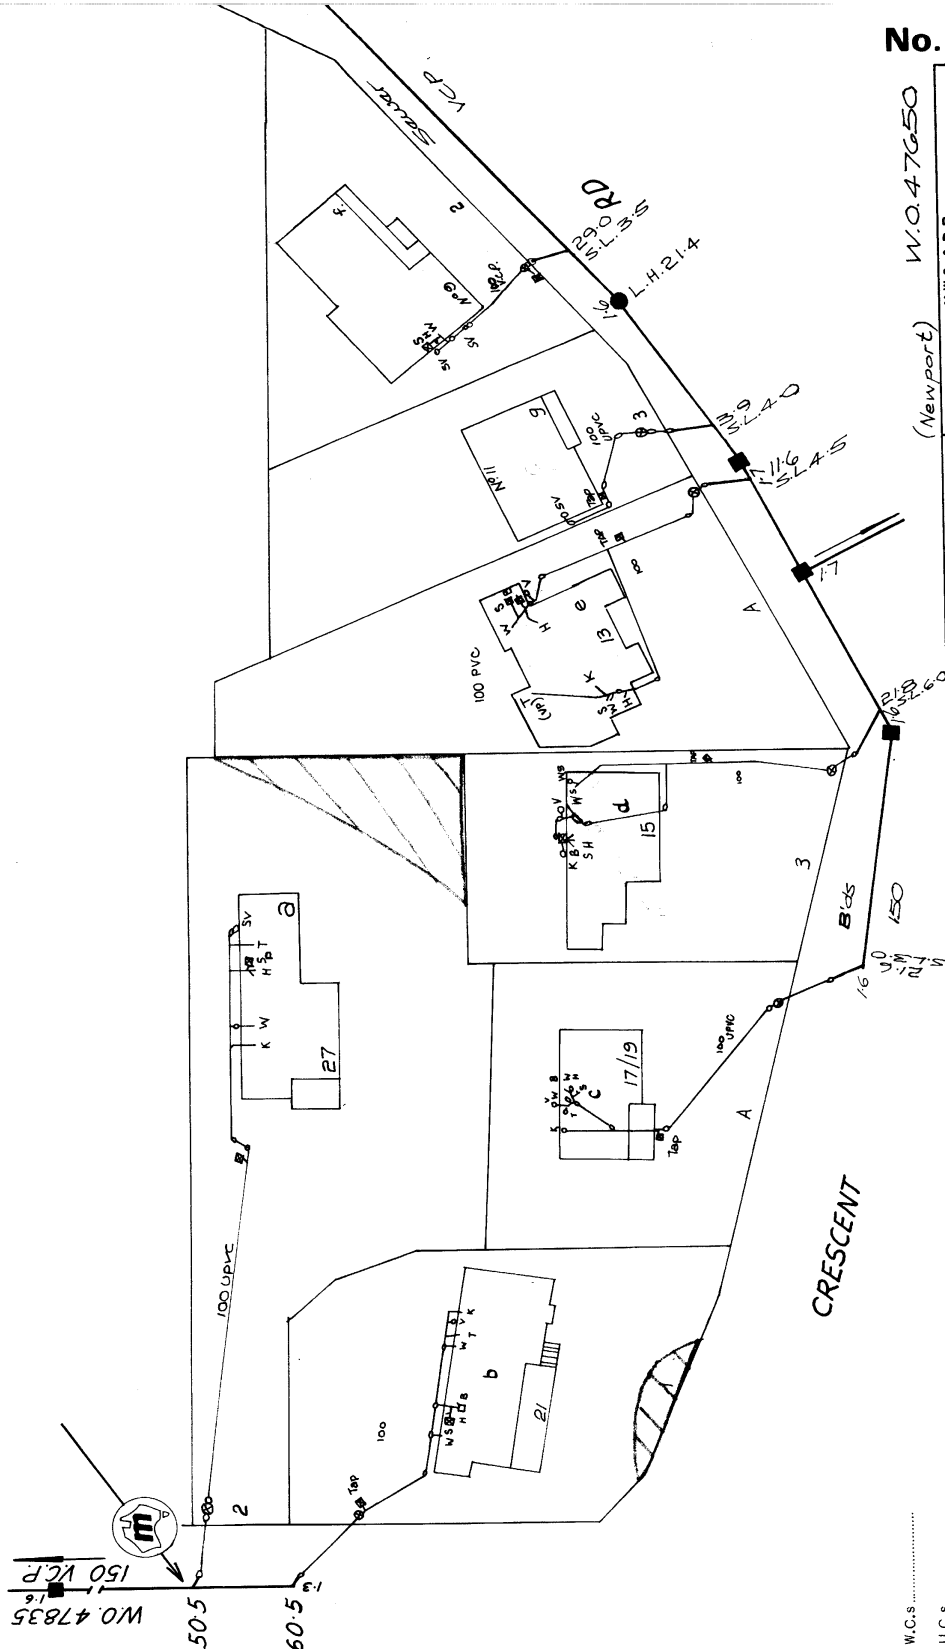

No. 0 4 0 3 7 2 8

M.W.S. & D.B.  
Municipality of Warringah  
Scale 1:500  
Distances/depths in metres;  
pipe diameters in millimetres

SYMBOLS AND ABBREVIATIONS	
Boundary Trap	IP Induct Pipe
Inspection Shaft	MF Mica Flap
Pit	T Tubs
Grease Interceptor	K Kitchen Sink
Gully	W Water Closet
P Trap	B Bath Waste
Reflex Valve	H Handbasin
Cleaning Eye	S Shower
Ver Vertical Pipe	WIP Wrought Iron Pipe
O V Vent Pipe	CIP Cast Iron Pipe
O SV Soil Vent Pipe	F Floor Waste
DC Down Cast Cowl	M Washing Machine

Supervised by	Date
Inspector	

**SEWER AVAILABLE**  
Where the sewer is not available and a special inspection is involved the Board accepts no responsibility for the suitability of the drainage in relation to the eventual position of the Board's Sewer.

W.C.s	Bth.	Shr.	Bsn.	K.S.	Tubs	Pig.	Dge. Int.	Dge. Ext.
Supervised by	Inspector	Examined by	Chief Inspector	Tracing Checked				

Branch Office	Date
Outfall	
Drainer	
Plumber	
Boundary Trap	

Document generated at 10-10-2022 03:59:57 PM

## Disclaimer

The information in this diagram shows the private wastewater pipes on this property. It may not be accurate or to scale and may not show our pipes, structures or all property boundaries. If you'd like to see these, please buy a **Service location print**.