


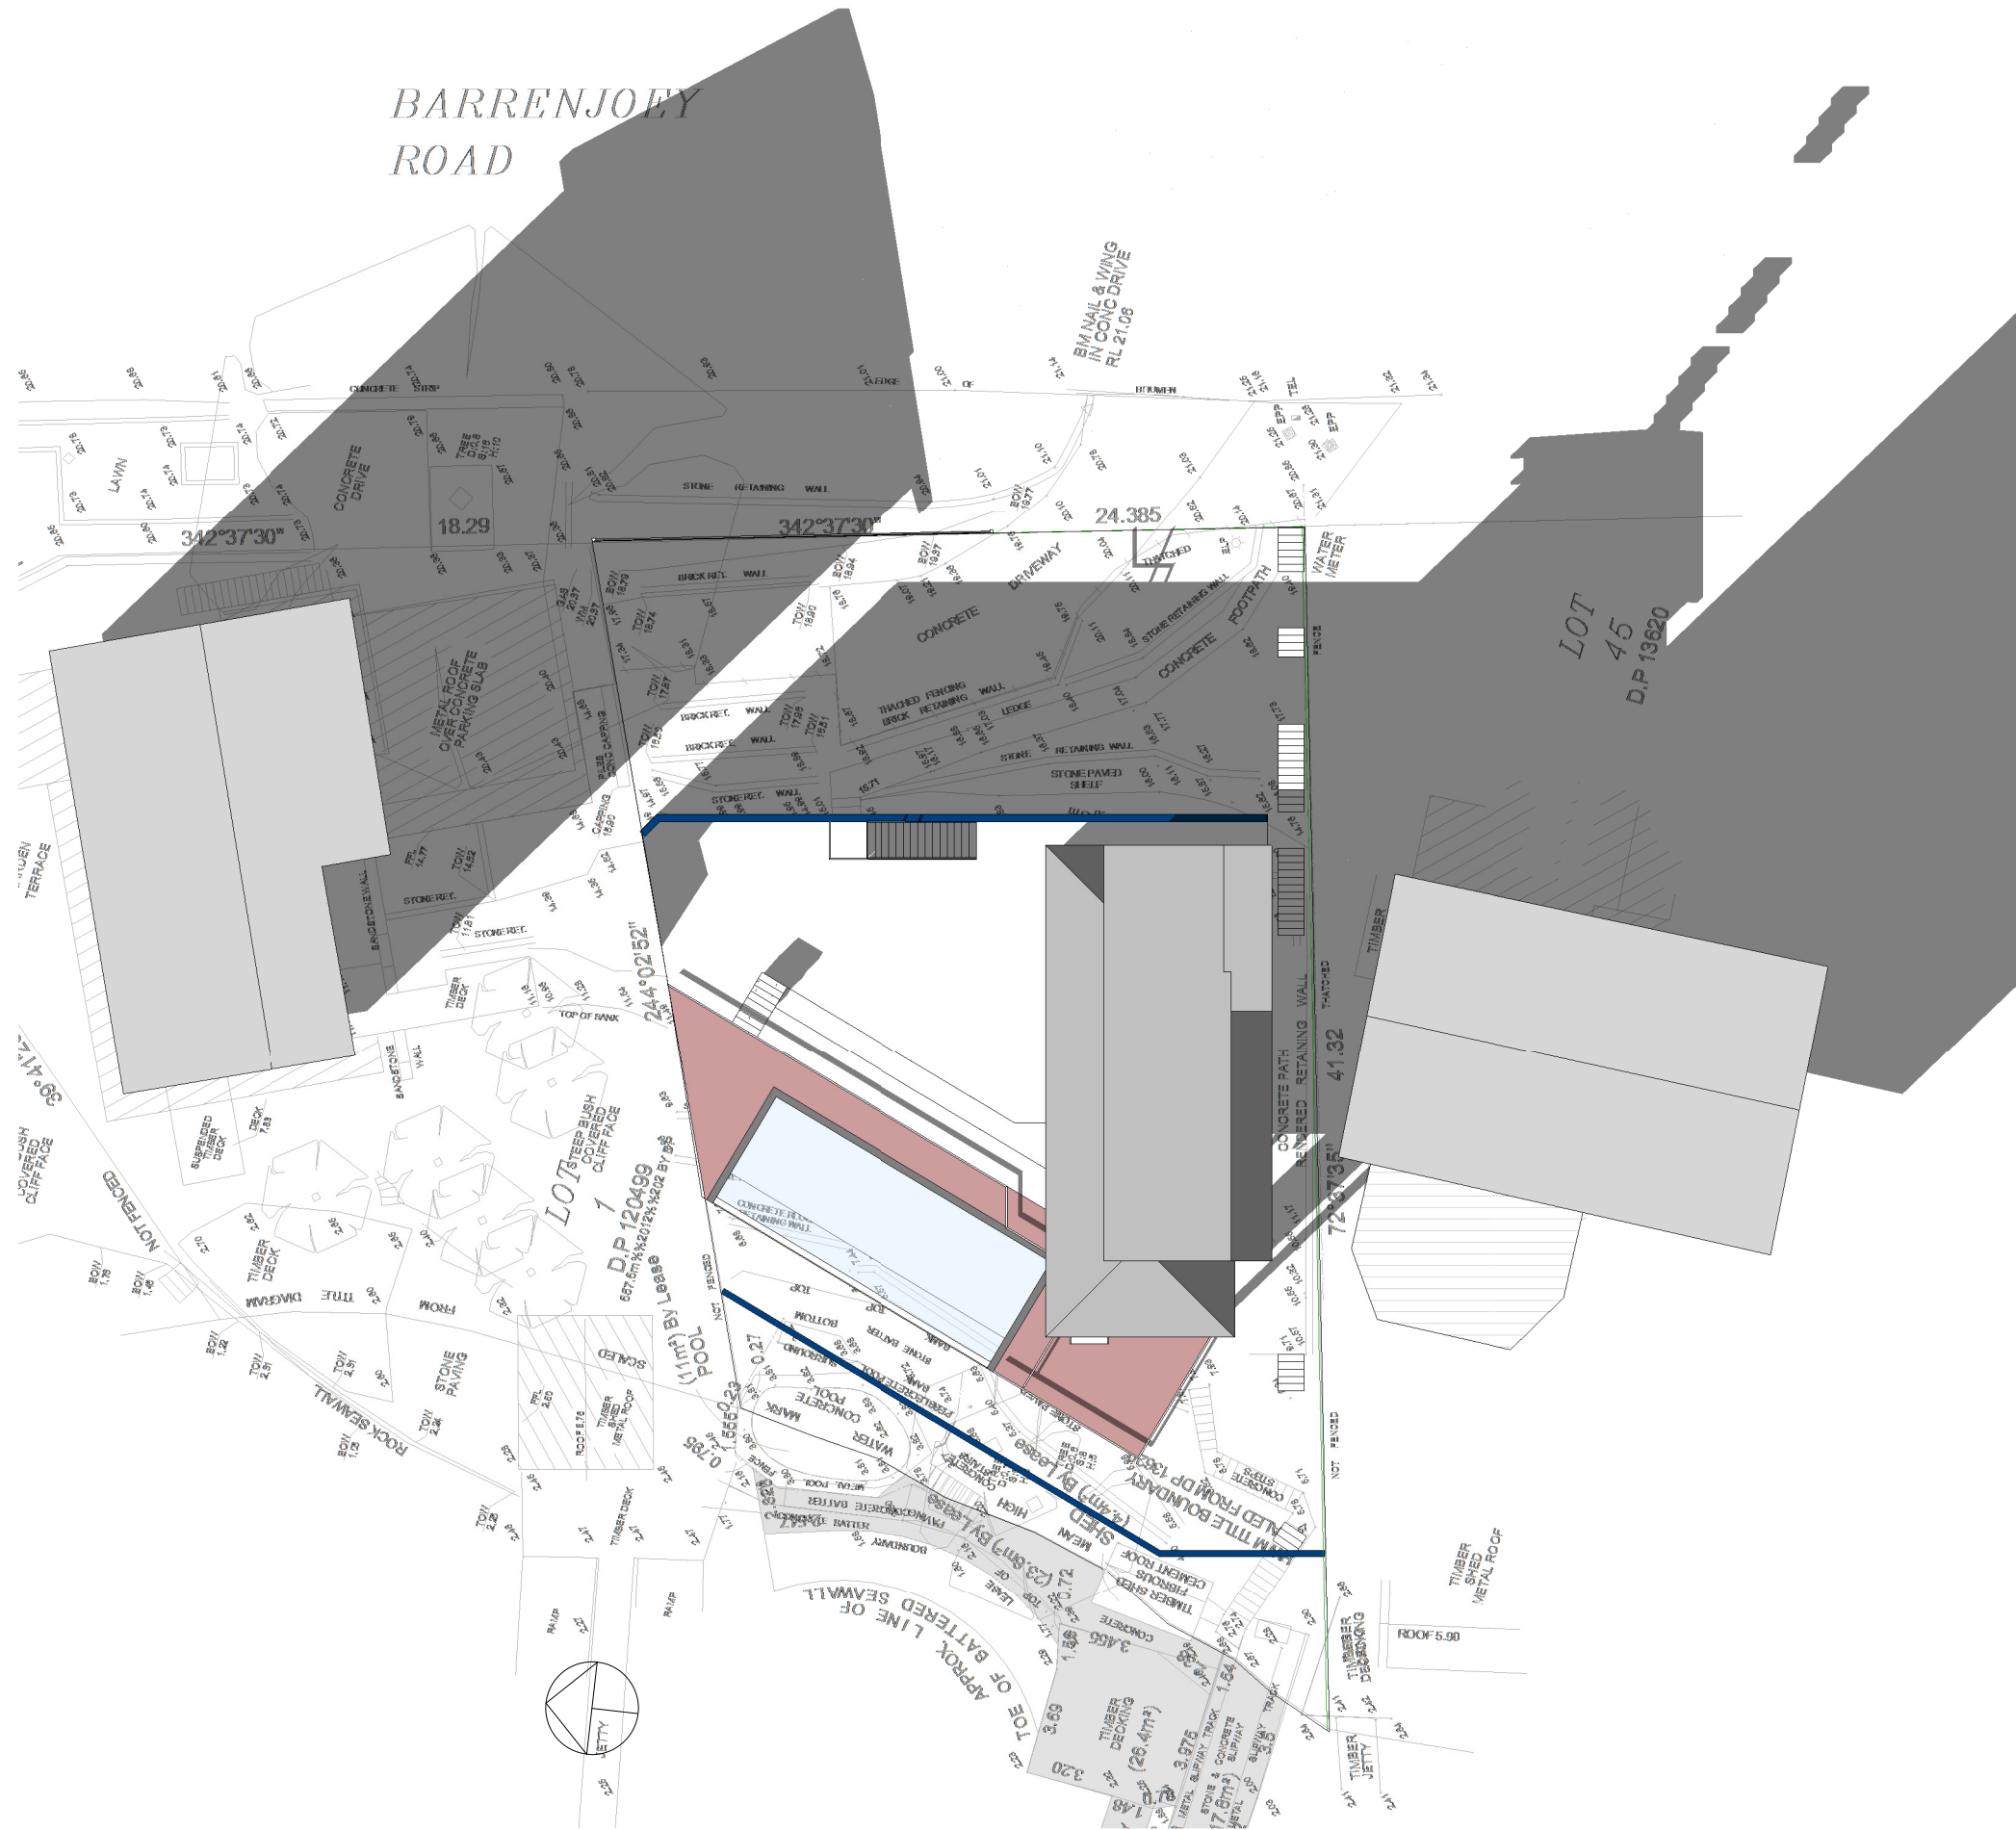

PROJECT CONSULTANTS	DRAWING TITLE	PROJECT	NOTE	DATE		
				22/02/2016	DA012016SG	
BLUE SKY BUILDING DESIGNS ARCHITECTURAL DRAFTING - 3D VISUALISATIONS PO Box 167 Newport NSW 2106 M 0414 310 171 E info@bsbd.com.au	SHADOW DIAGRAM	GIRDIS RESIDENCE KNOCK DOWN AND REBUILD SMJ INVESTMENTS PTY LTD 967 BARRENJOEY RD PALM BEACH	DO NOT SCALE OF DRAWINGS ALL DIMENSIONS MUST BE VERIFIED ON SITE	DATE		
				22/02/2016	DA012016SG	

SHEET	SCALE	ISSUE
A3	1 : 250	DA ISSUE
DRAWING NO.	DESIGN	DRAWN
A-113	SG	KM