



# DP SURVEYING

A.B.N. 78 895 636 114

*Land & Engineering Surveys*

*David Parsons, B.Surv. M.I.S. (Aust)*

46 John Street, Avalon 2107

Mobile: 0414 183 220

Email: [david@dpsurveying.com.au](mailto:david@dpsurveying.com.au)

Our Ref: 3239

20 June, 2019

NORTHERN BEACHES COUNCIL

Re: 72 Carrington Parade, Curl Curl


As instructed I have surveyed the height poles erected at the abovementioned address and find them to be in the positions and their tops at the heights shown below and coloured red in the accompanying sketches:

Pole A1 Top RL 17.00  
Pole A2 Top RL 17.00  
Pole B1 Top RL 18.30  
Pole B2 Top RL 17.00  
Pole B3 Top RL 19.80  
Pole B4 Top RL 19.80  
Pole C1 Top RL 17.00  
Pole C2 Top RL 18.30  
Pole C3 Top RL 18.30.


DAVID PARSONS

Registered Surveyor No.1819

MY REF: 3239  
 DATED: 20/06/2019  
 D. Pan  
 Reg. Surveyor. No 1819

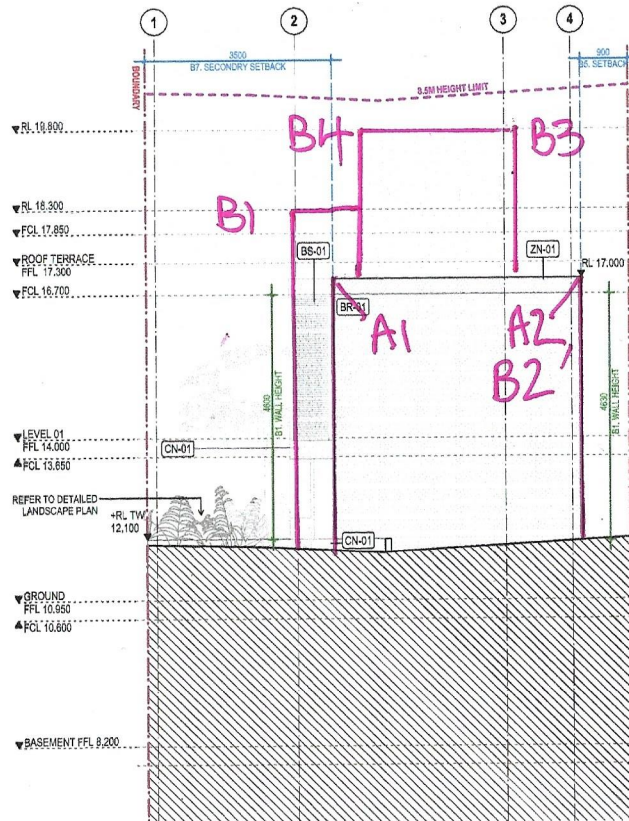

1 WEST ELEVATION  
 1:100

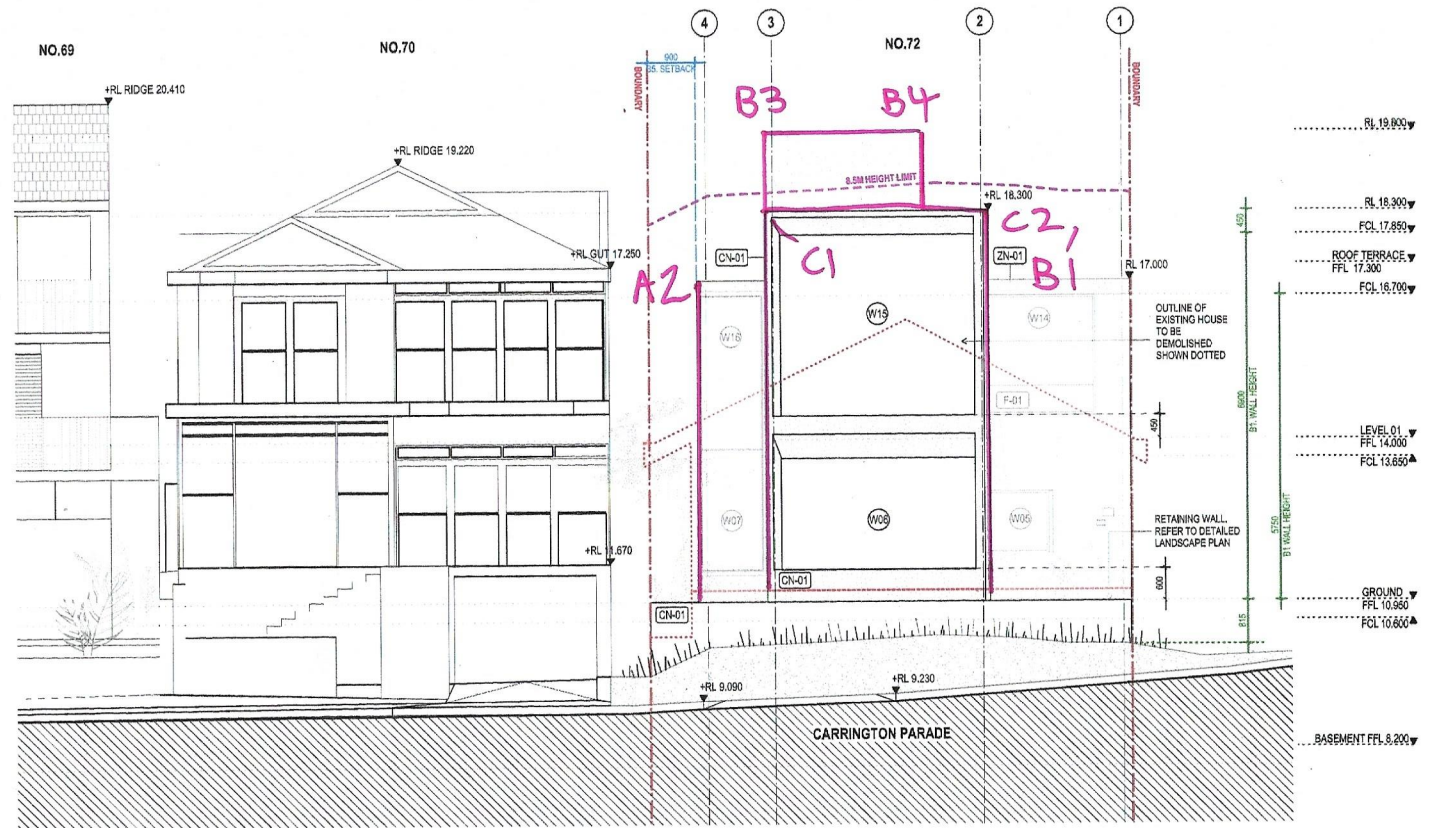

2 EAST ELEVATION  
 1:100

