

Contact Us	
The General Manager, 725 Pittwater Road, Dee Why NSW 2099 or Customer Service Centre, Northern Beaches Council DX9118 Dee Why	
Email	council@warringah.nsw.gov.au
Fax	9942 2606
If you need help lodging your application call Customer Service on (02) 9942 2111 or come in and talk to us at the Civic Centre, Dee Why.	

Office Use Only											

Part 1: Declaration


1. DECLARATION	
I hereby certify that the shadow diagrams submitted with the proposal at	
Address	
For the erection of <i>Description of development</i>	
<ul style="list-style-type: none"> In accordance with the survey (prepared by a registered surveyor) which is required to be submitted with the application Drawn to true north Indicate shadow cast by the proposal at 9am, noon, 3pm, 21 June To indicate the shadow cast by existing buildings and structures on the site and in the surrounding area 	

Part 2: Certification


2. CERTIFIER			
Title	Mr	Mrs	Ms
	Other		
Full family name <i>(no initials) (or Company)</i>			
Full given names <i>(no initials) (or A.C.N)</i>			
Phone		Alternate	
Mobile		Fax	
Qualification <i>(i.e. Architect, Planner, Computer Technician, Surveyor)</i>			

Part 3: Signature


3. APPLICANT(S) SIGNATURE	
Signature	
Date	

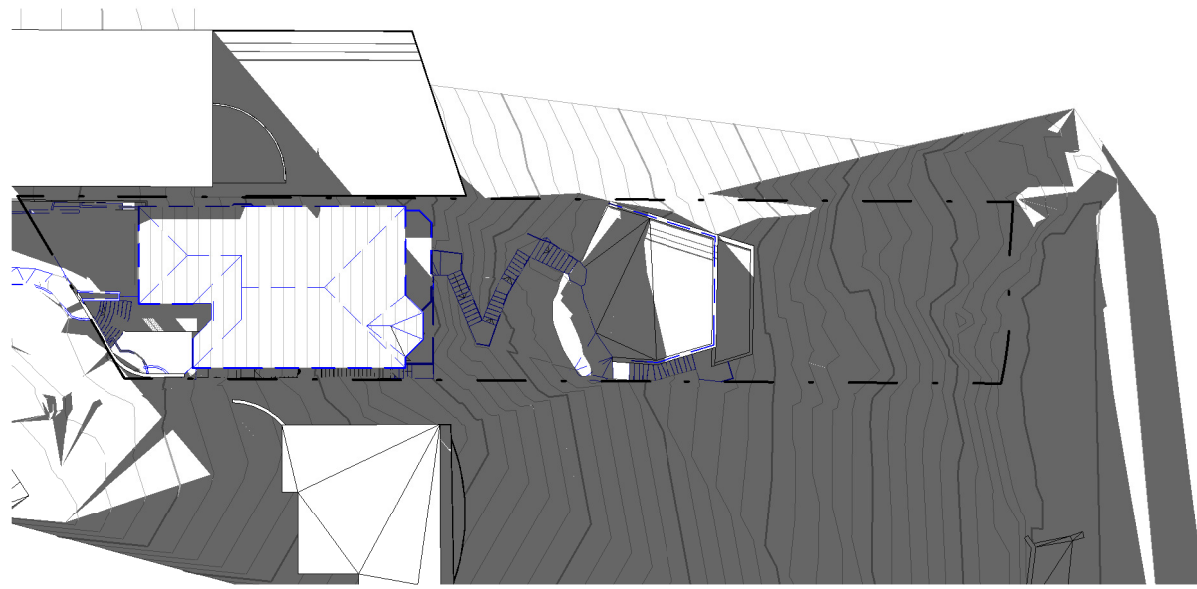[illegible]


1 EXISTING SHADOWS - 21st/ June 9:00 AM
1:500

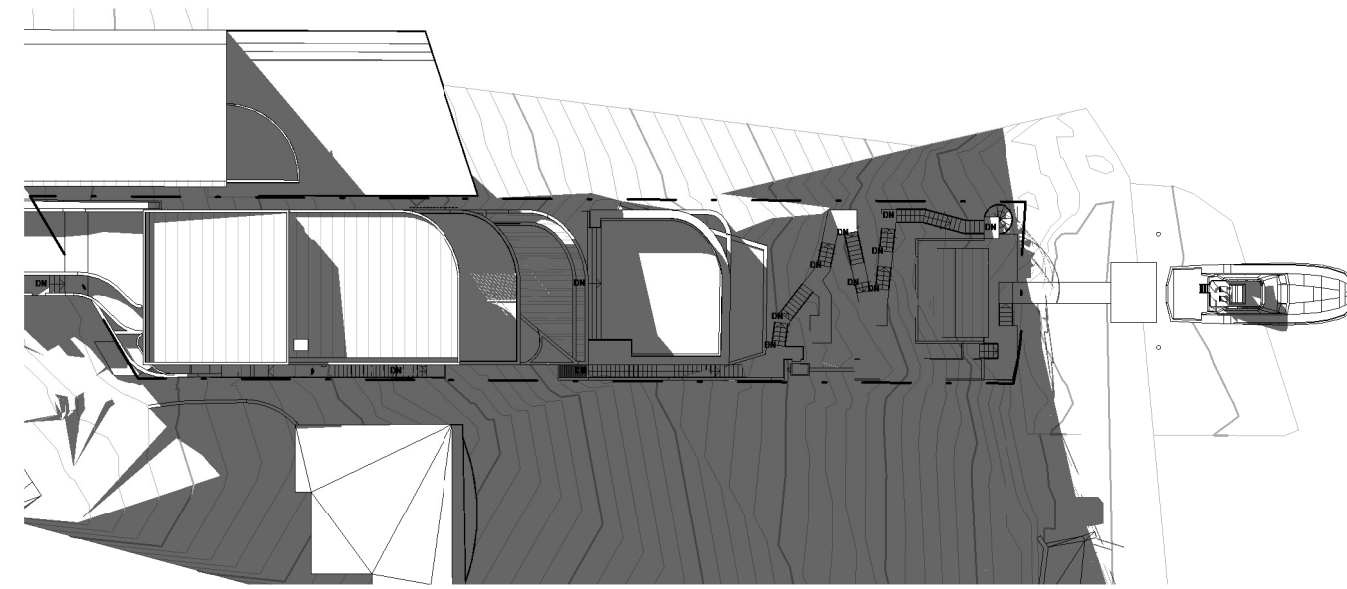


4 PROPOSED SHADOWS - 21st/ June 9:00 AM
1:500

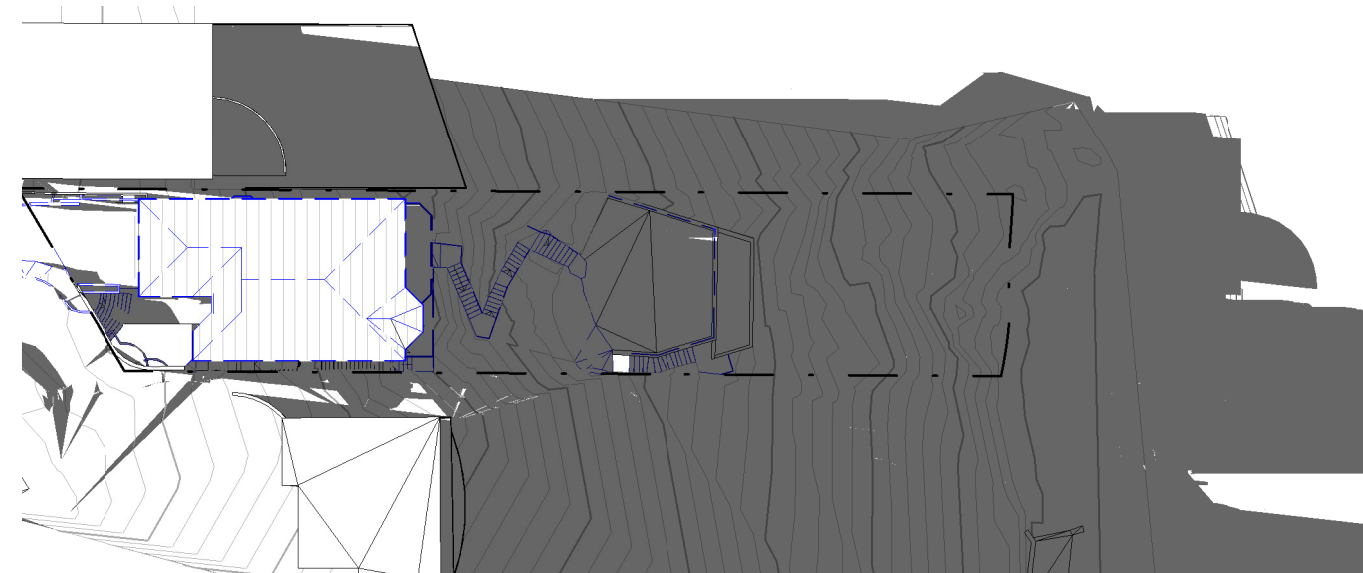


2 EXISTING SHADOWS - 21st/ June 12:00 PM
1:500

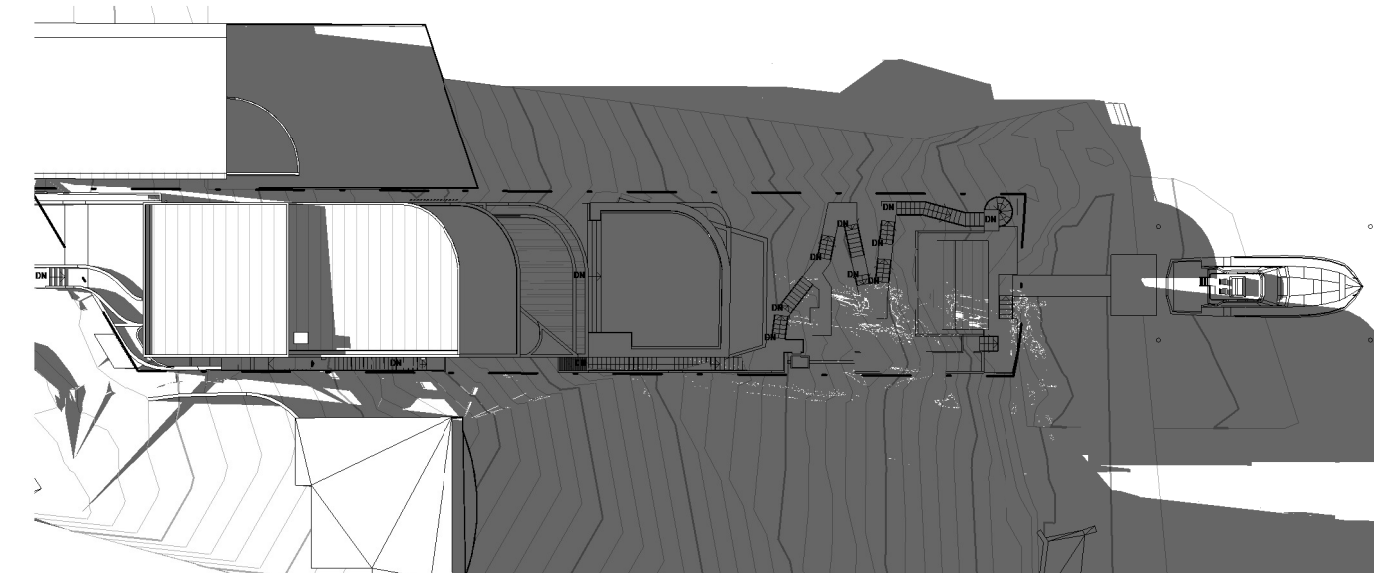

5 PROPOSED SHADOWS - 21st/ June 12:00 PM
1:500

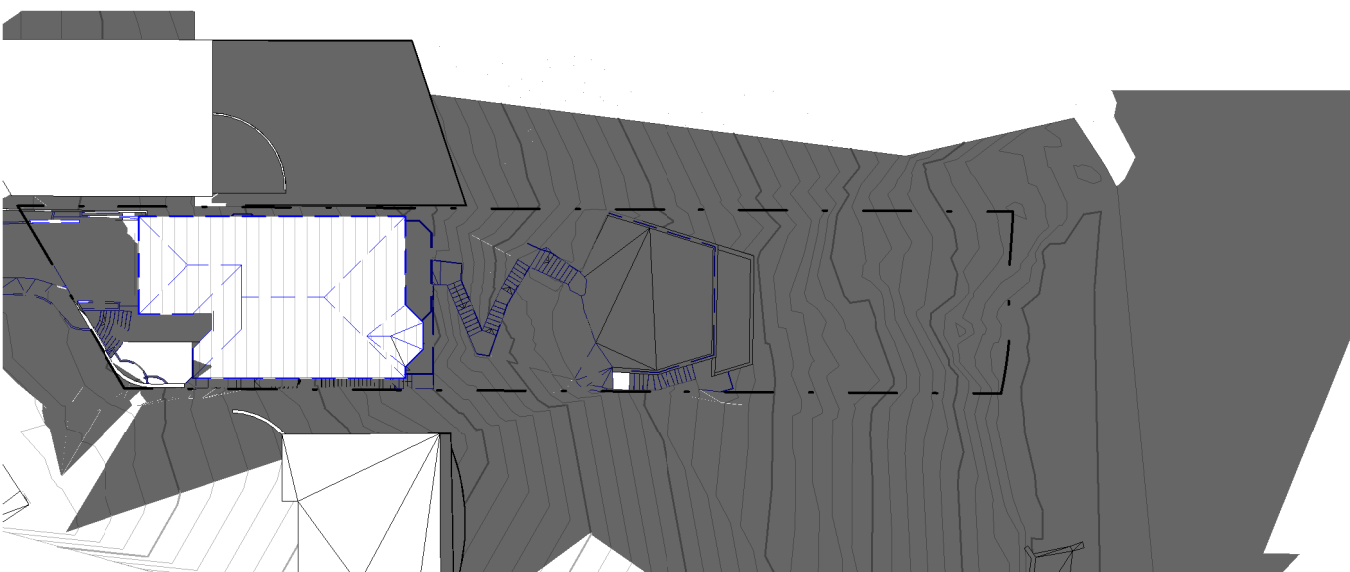


3 EXISTING SHADOWS - 21st/ June 3:00 PM
1:500

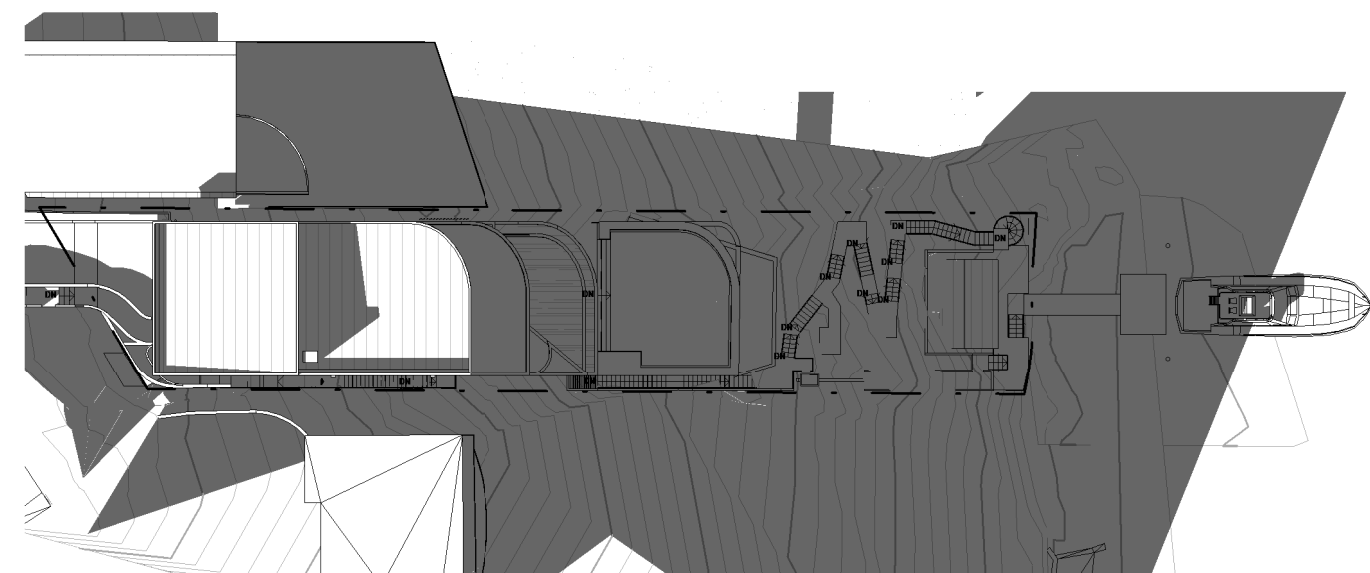

6 PROPOSED SHADOWS - 21st/ June 3:00 PM
1:500

FOR DA APPROVAL

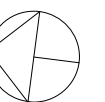

ARMADA
Architecture Masterplanning and Design Agency

Studio 55 Level 5
61 Marlborough Street
Surry Hills, NSW 2010
directors@armadaarchitects.com.au

All works to be in accordance with Australian Standards, The Building Code of Australia, other relevant codes, and with manufacturer's instructions and recommendations.

Do not scale from drawings. Verify all dimensions on site prior to construction. This drawing is copyright and may not be used without written consent from ARMADA ARCHITECTS PTY LTD.

PROJECT

COVE SEAFORTH


ALTERATIONS + ADDITIONS
65 SEAFORTH CRESCENT,
SEAFORTH NSW

TITLE


PROPOSED/ EXISTING WINTER
COLLECTIVE SHADOW DIAGRAMS

DATE	DRAWN	SCALE
03/04/2019	RM	1 : 500@A2


DRAWING NO.	REVISION
A-116	D

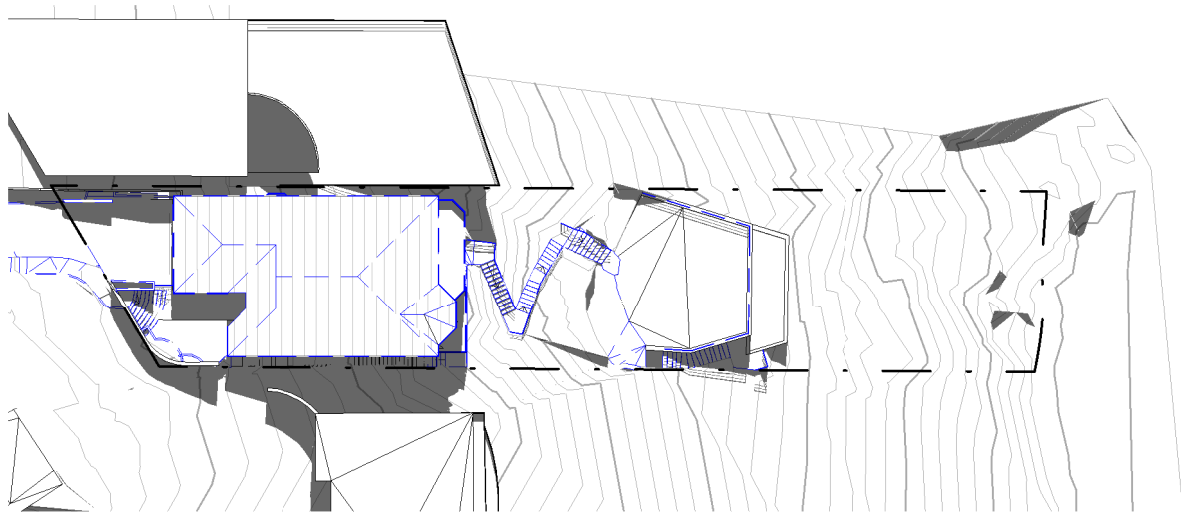[illegible]


1 EXISTING SHADOWS - 21st/ December 9:00 AM
1:500

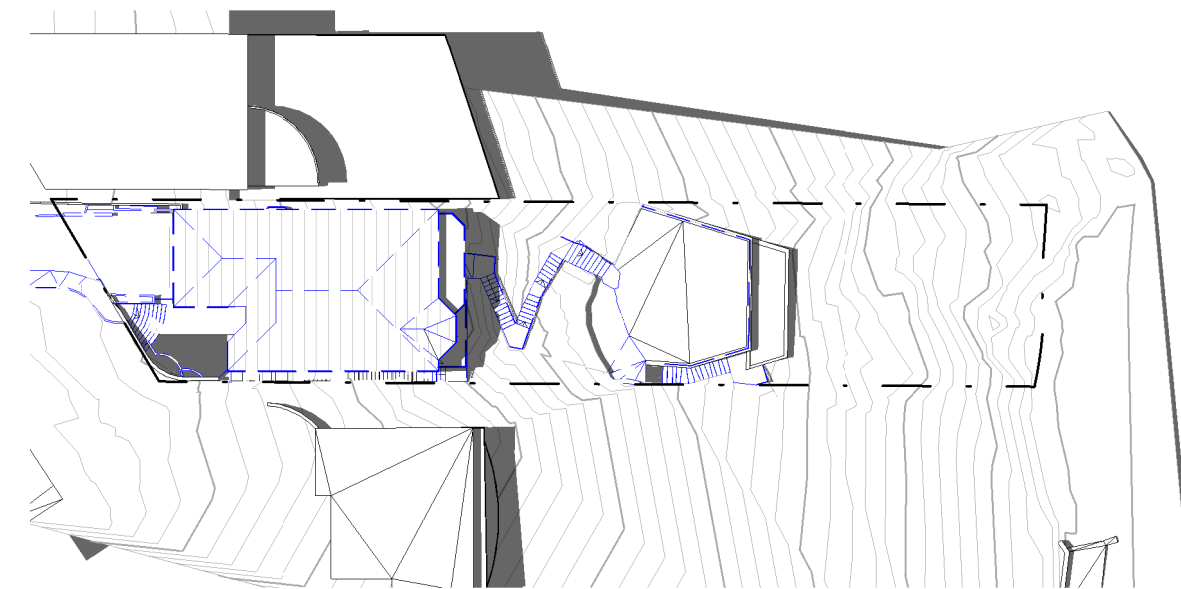


2 EXISTING SHADOWS - 21st/ December 12:00 PM
1:500

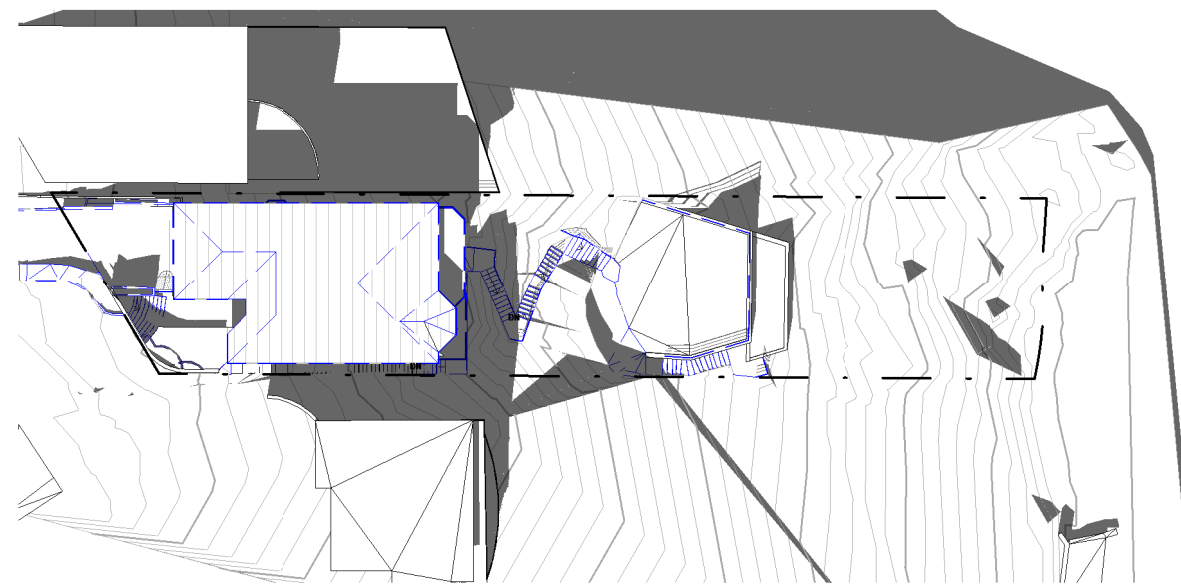


3 EXISTING SHADOWS - 21st/ December 3:00 PM
1:500

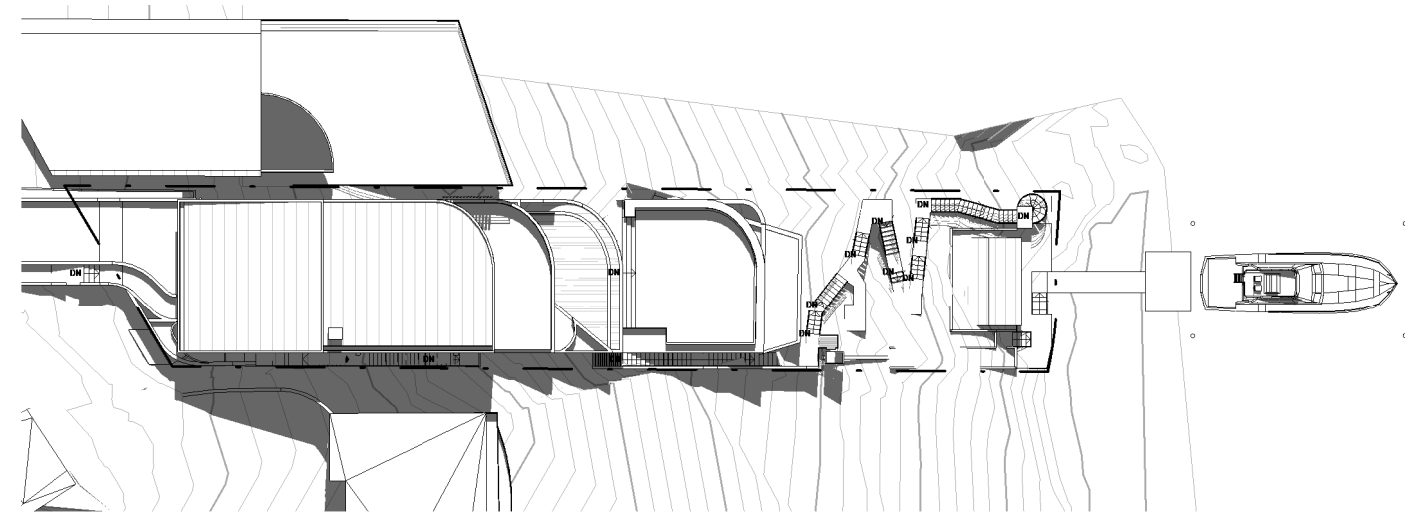

4 PROPOSED SHADOWS - 21st/ December 9:00 AM
1:500

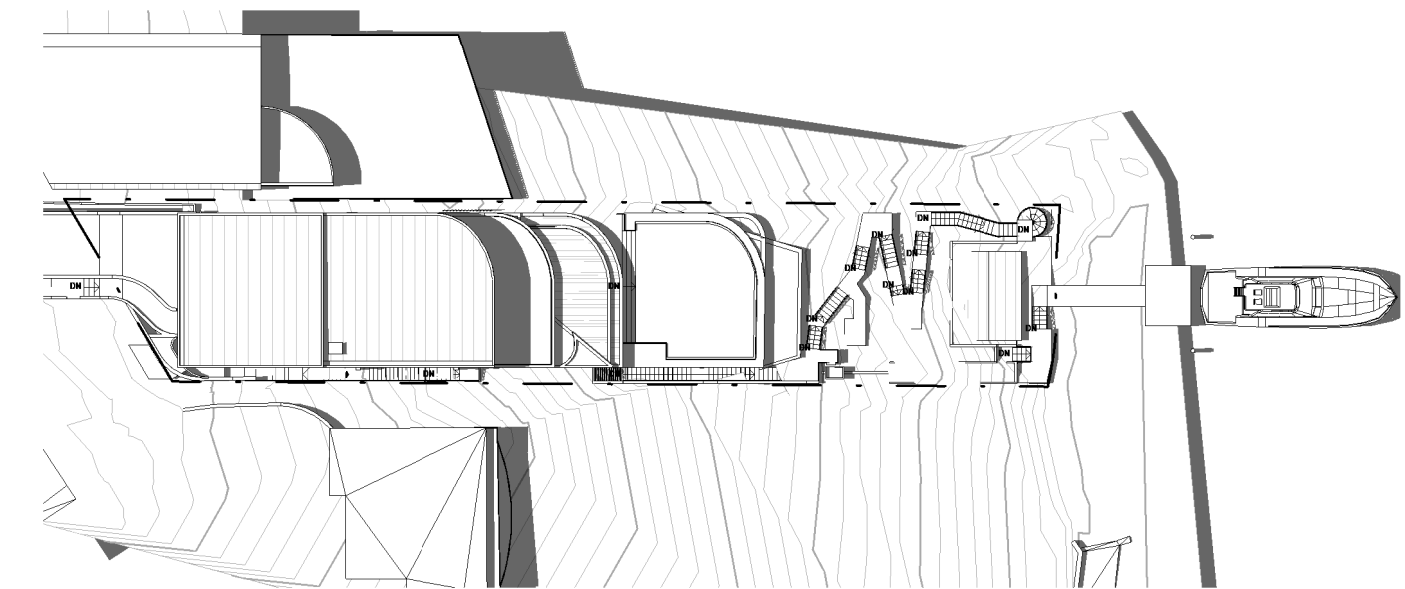


5 PROPOSED SHADOWS - 21st/ December 12:00 PM

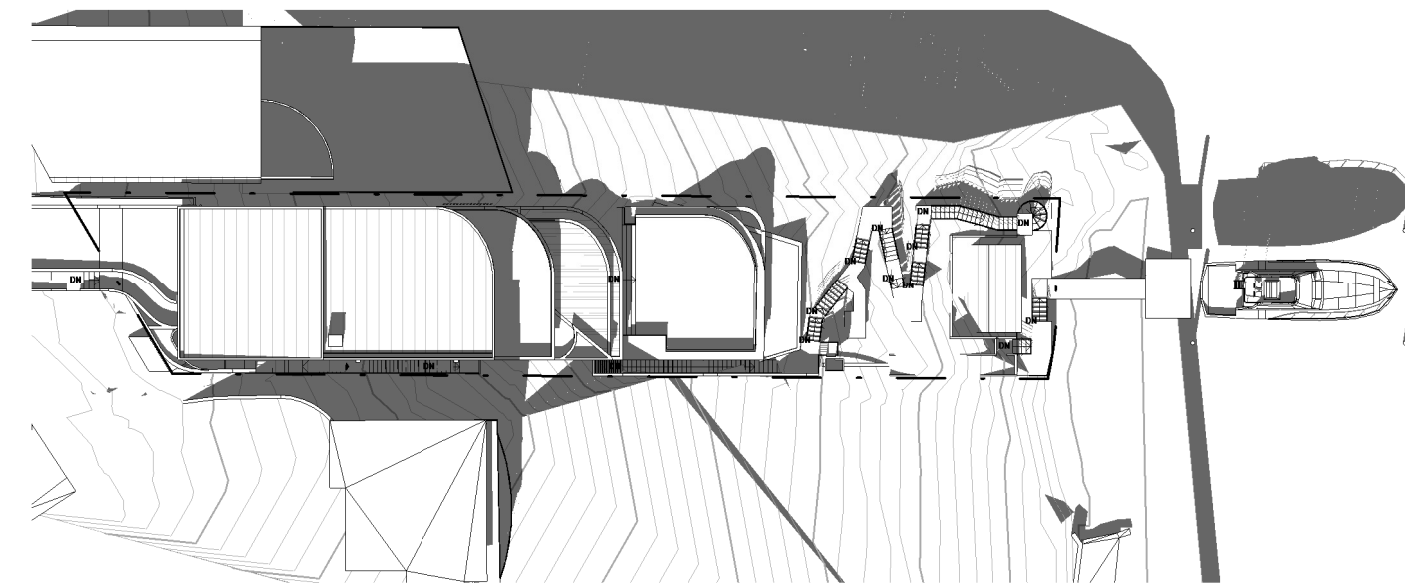

6 PROPOSED SHADOWS - 21st/ December 3:00 PM
1:500

FOR DA APPROVAL

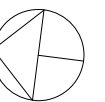

ARMADA
Architecture Masterplanning and Design Agency

Studio 55 Level 5
61 Marlborough Street
Surry Hills, NSW 2010
directors@armadaarchitects.com.au

All works to be in accordance with Australian Standards, The Building Code of Australia, other relevant codes, and with manufacturer's instructions and recommendations.

Do not scale from drawings. Verify all dimensions on site prior to construction. This drawing is copyright and may not be used without written consent from ARMADA ARCHITECTS PTY LTD.

PROJECT

COVE SEAFORTH

ALTERATIONS + ADDITIONS
65 SEAFORTH CRESCENT,
SEAFORTH NSW





TITLE		
PROPOSED/ EXISTING SUMMER SOLSTICE SHADOW DIAGRAMS		
DATE	DRAWN	SCALE
03/04/2019	RM	1 : 500@A2
<hr/>		
DRAWING NO.	REVISION	
A-117	D	

NOTE:

L1 - LIVING ROOM WINDOW WITH EXISTING INTERNAL PLANTATION SHUTTER.

L2 - KITCHEN WINDOW.

L3 - KITCHEN WINDOW WITH EXISTING INTERNAL WALL ENCLOSURE (NO VISIBILITY)

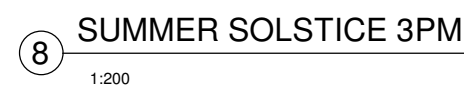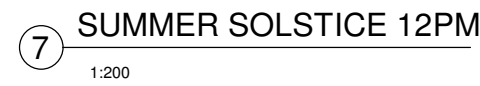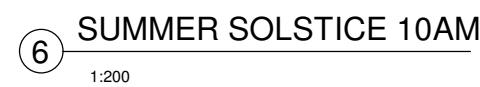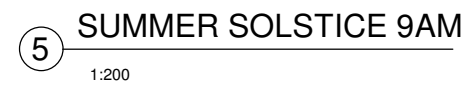

2 HOURS + OF REQUIRED WINTER SUNLIGHT TO LIVING ROOM (LT)

ARMADA
Architecture Masterplanning and Design Agency

Studio 55 Level 5
61 Marlborough Street
Surry Hills, NSW 2010
directors@armadaarchitects.com.au

All works to be in accordance with Australian Standards, The Building Code of Australia, other relevant codes, and with manufacturer's instructions and recommendations.

Do not scale from drawings. Verify all dimensions on site prior to construction. This drawing is copyright and may not be used without written consent from ARMADA ARCHITECTS PTY LTD.

PROJECT

COVE SEAFORTH


ALTERATIONS + ADDITIONS
65 SEAFORTH CRESCENT,
SEAFORTH NSW

TITLE

PROPOSED ELEVATIONAL

DATE	DRAWN	SCALE
03/04/2019	RM	1 : 200@A2


DRAWING NO.	REVISION
A-118	D

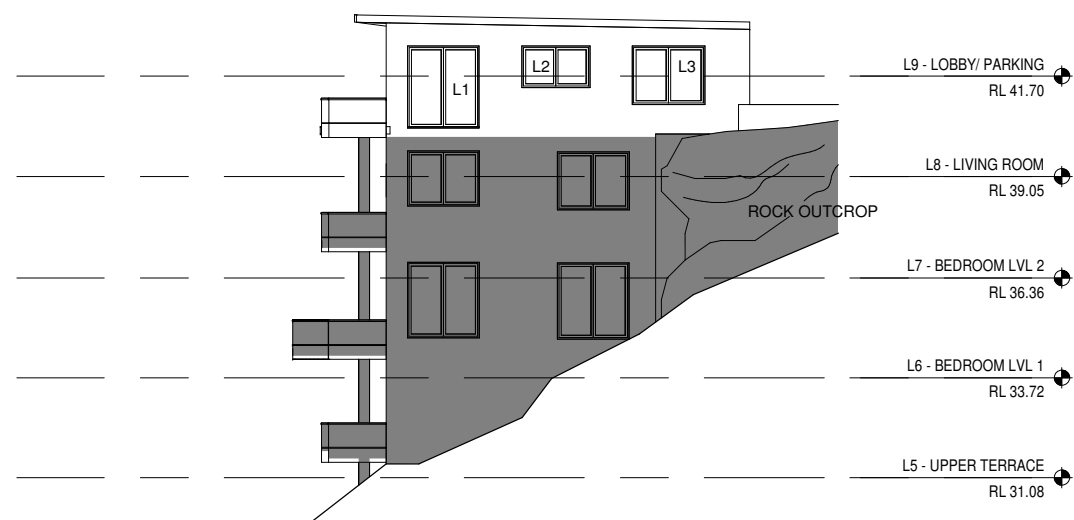[illegible]


1 EXISTING SHADOWS - 21st/ June 9:00 AM
1:200




4 EXISTING SHADOWS - 21st/ December 9:00 AM
1:200

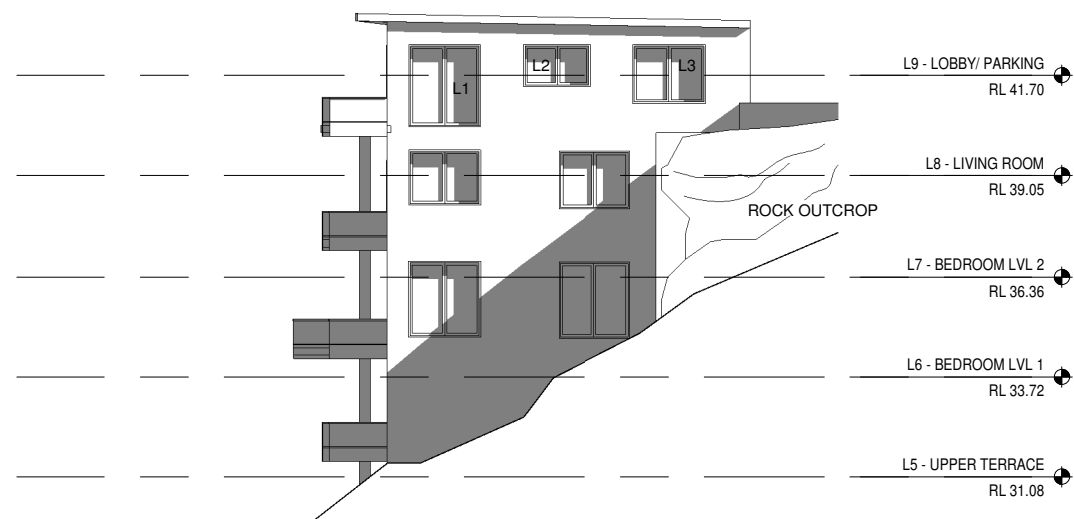


2 EXISTING SHADOWS - 21st/ June 12:00 PM

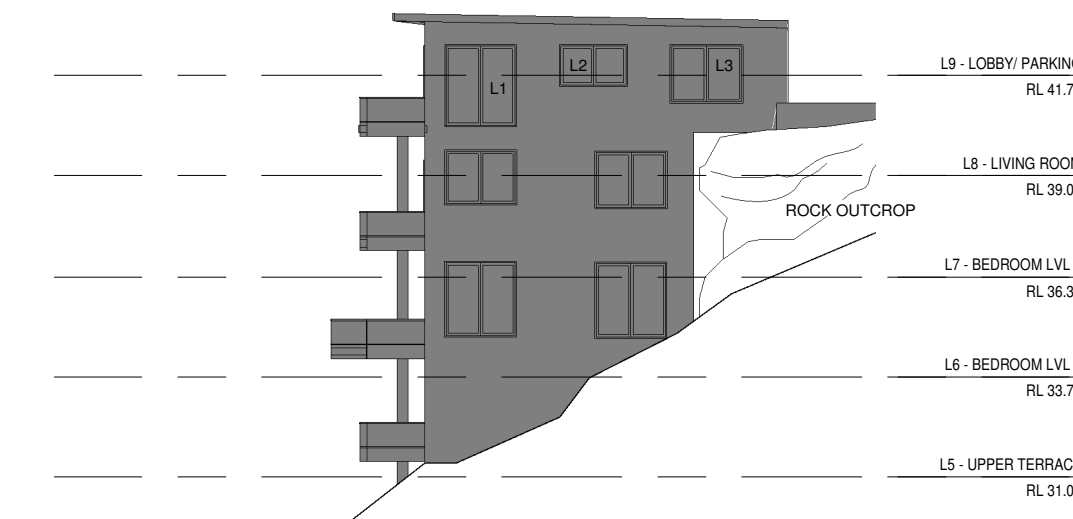

5 EXISTING SHADOWS - 21st/ December 12:00 PM
1:200

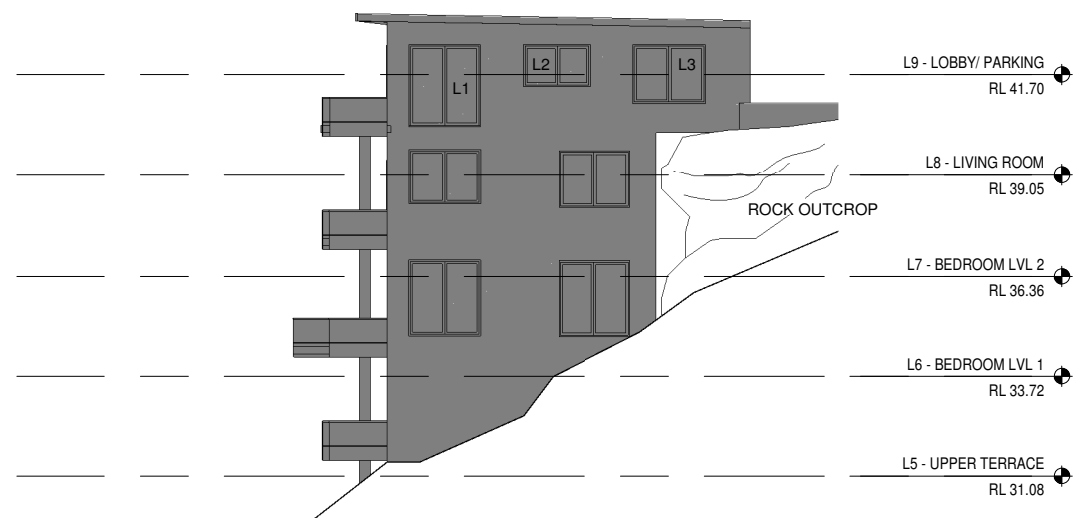

3 EXISTING SHADOWS - 21st/ June 3:00 PM
1:200

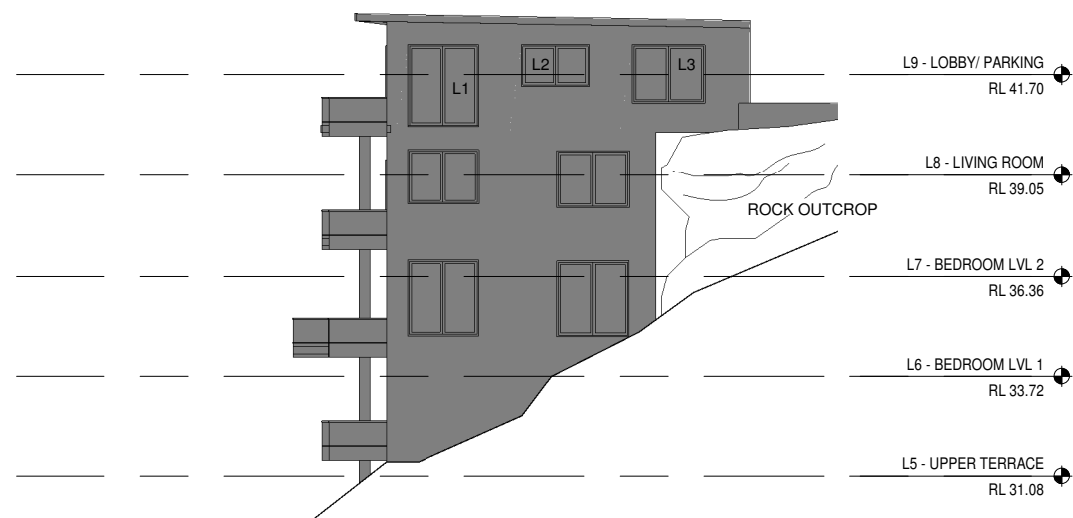

6 EXISTING SHADOWS - 21st/ December 3:00 PM
1:200

FOR DA APPROVAL

ARMADA
Architecture Masterplanning and Design Agency

Studio 55 Level 5
61 Marlborough Street
Surry Hills, NSW 2010
directors@armadaarchitects.com.au

All works to be in accordance with Australian Standards, The Building Code of Australia, other relevant codes, and with manufacturer's instructions and recommendations.

Do not scale from drawings. Verify all dimensions on site prior to construction. This drawing is copyright and may not be used without written consent from ARMADA ARCHITECTS PTY LTD.

PROJECT

COVE SEAFORTH

ALTERATIONS + ADDITIONS
65 SEAFORTH CRESCENT,
SEAFORTH NSW

TITLE

EXISTING ELEVATIONAL SHADOWS

DATE DRAWN SCALE
03/04/2019 Author 1 : 200@A2

DRAWING NO.	REVISION
A-119	D