

Contact Us	
The General Manager, 725 Pittwater Road, Dee Why NSW 2099 or Customer Service Centre, Northern Beaches Council DX9118 Dee Why	
Email	council@warringah.nsw.gov.au
Fax	9942 2606
If you need help lodging your application call Customer Service on (02) 9942 2111 or come in and talk to us at the Civic Centre, Dee Why.	

Office Use Only											


Part 1: Declaration

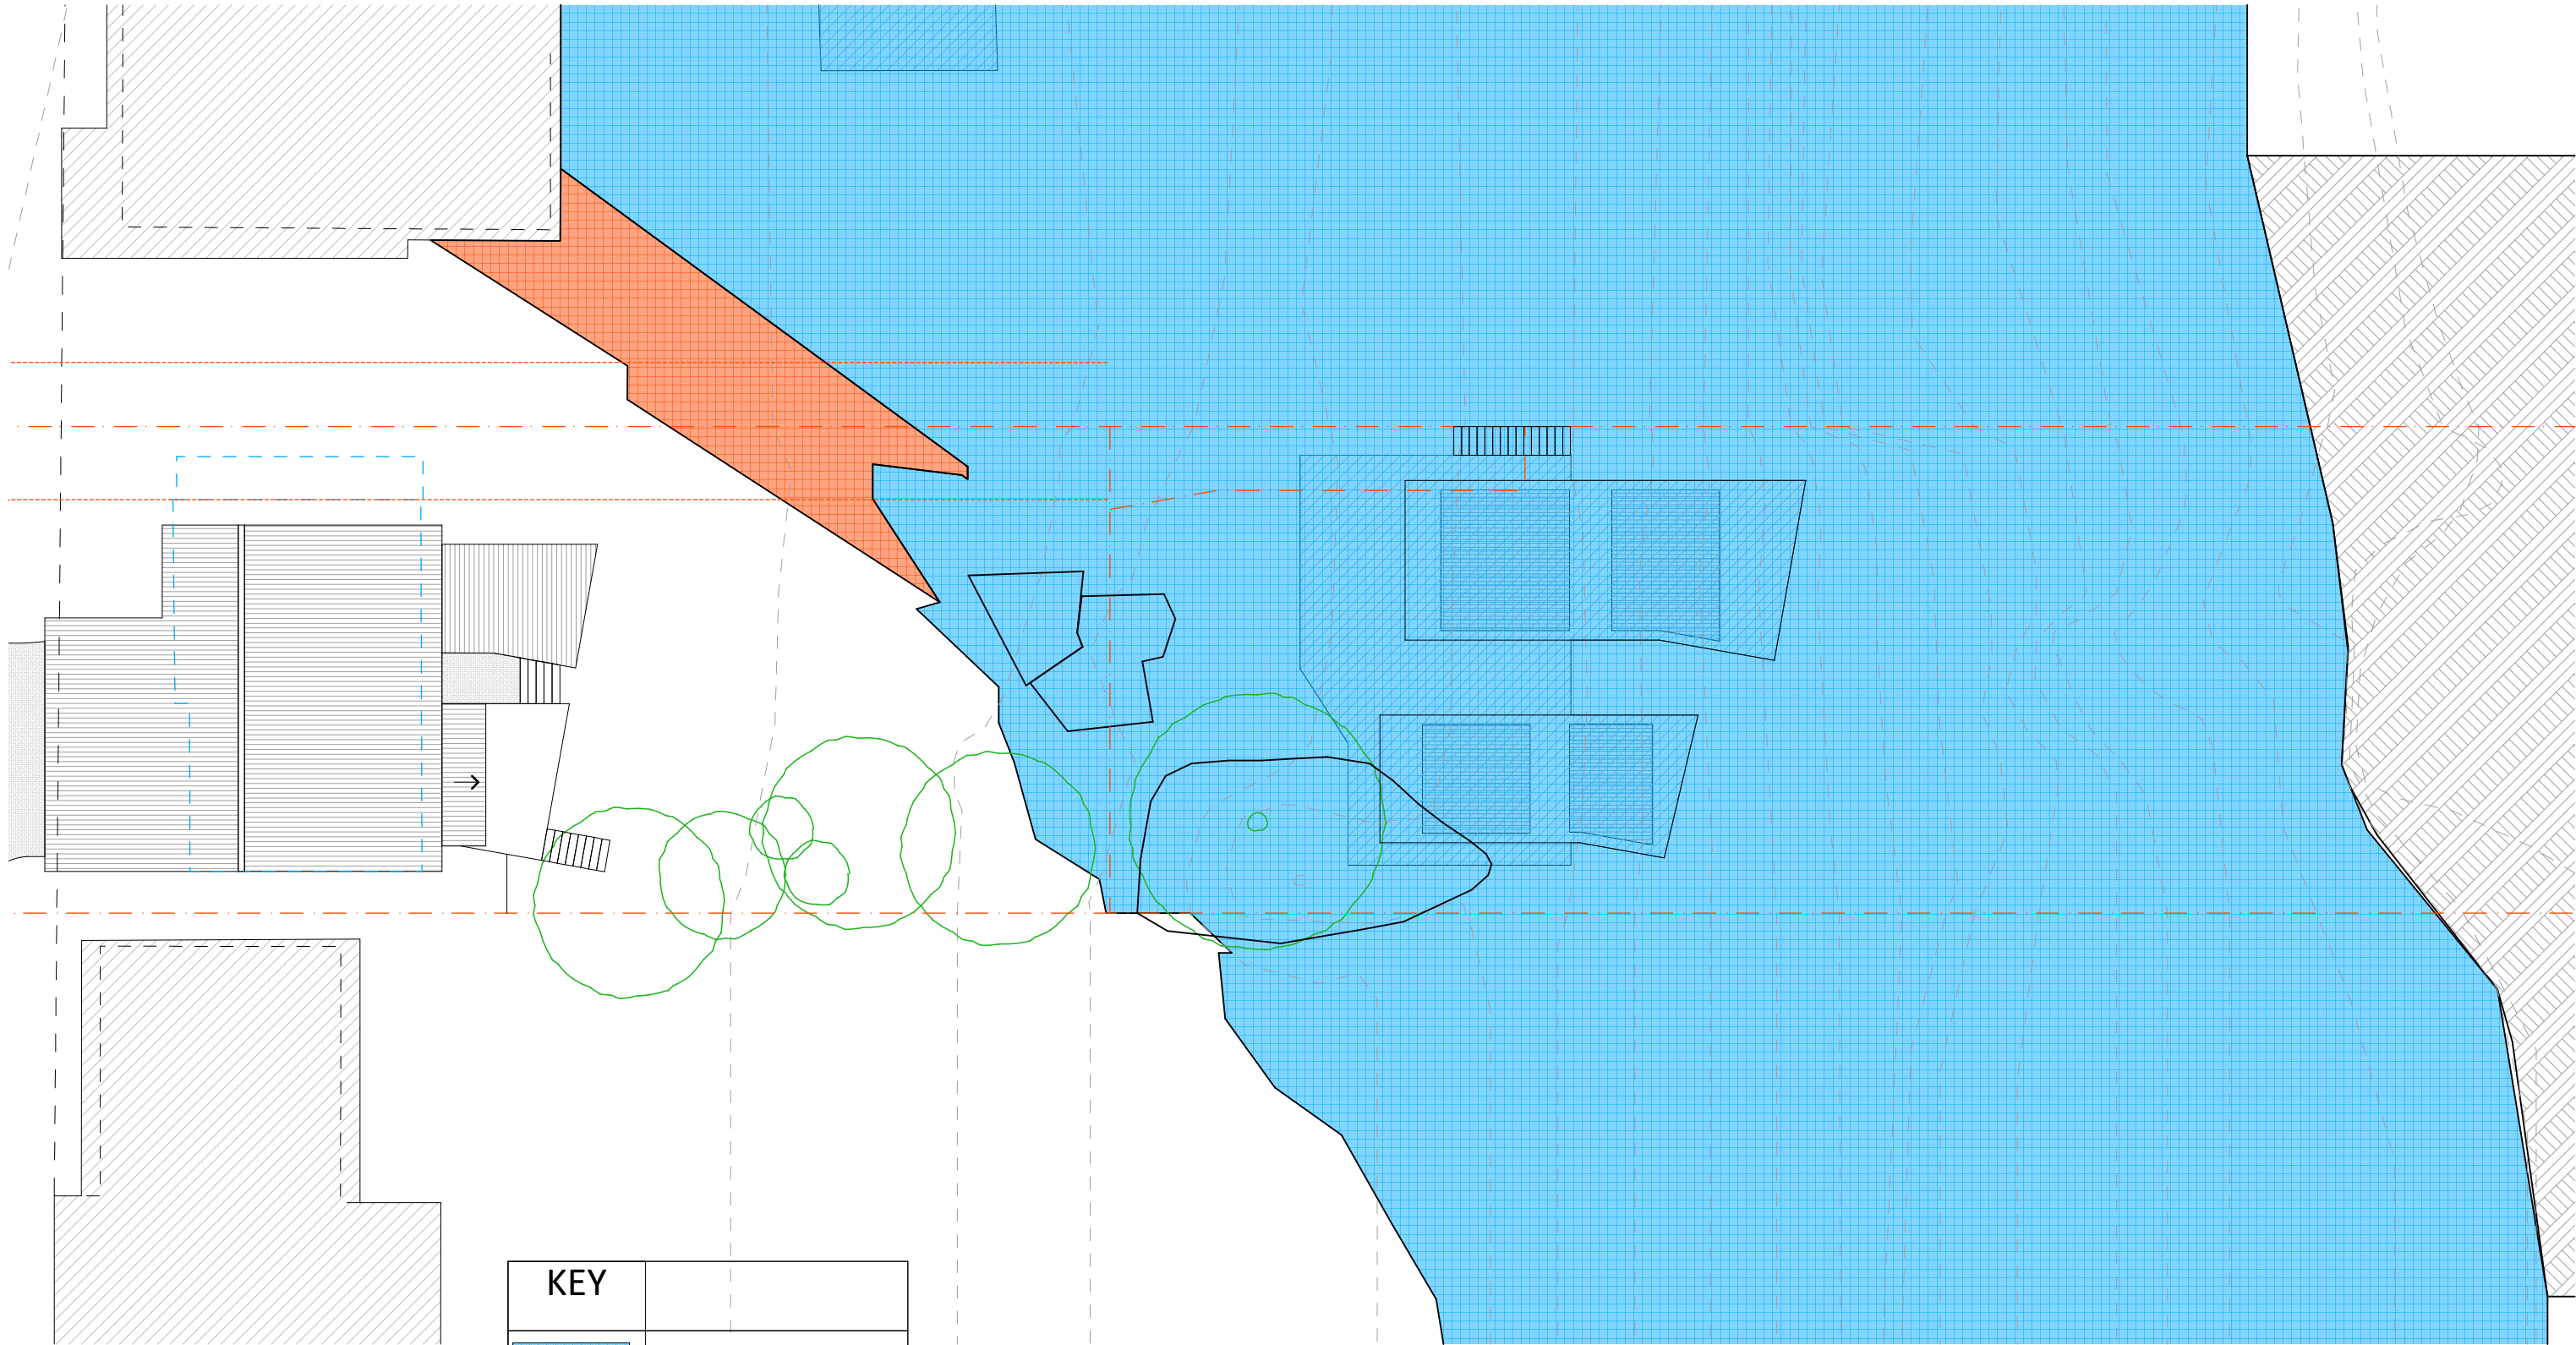
1. DECLARATION	
I hereby certify that the shadow diagrams submitted with the proposal at	
Address	104A Wakehurst Parkway, Elanora Heights, 2101
For the erection of Description of development	New House + associated works.
<ul style="list-style-type: none"> In accordance with the survey (prepared by a registered surveyor) which is required to be submitted with the application Drawn to true north Indicate shadow cast by the proposal at 9am, noon, 3pm, 21 June To indicate the shadow cast by existing buildings and structures on the site and in the surrounding area 	

Part 2: Certification

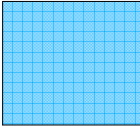

2. CERTIFIER			
Title	<input checked="" type="radio"/> Mr <input type="radio"/> Mrs <input type="radio"/> Ms <input type="radio"/> Other		
Full family name (no initials) (or Company)	Thodex Design		
Full given names (no initials) (or A.C.N.)	Shaun Thodex		
Phone	.	Alternate	
Mobile	0412 627455	Fax	
Qualification (i.e. Architect, Planner, Computer Technician, Surveyor)	Architect		

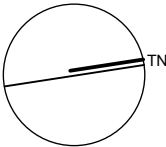
Part 3: Signature

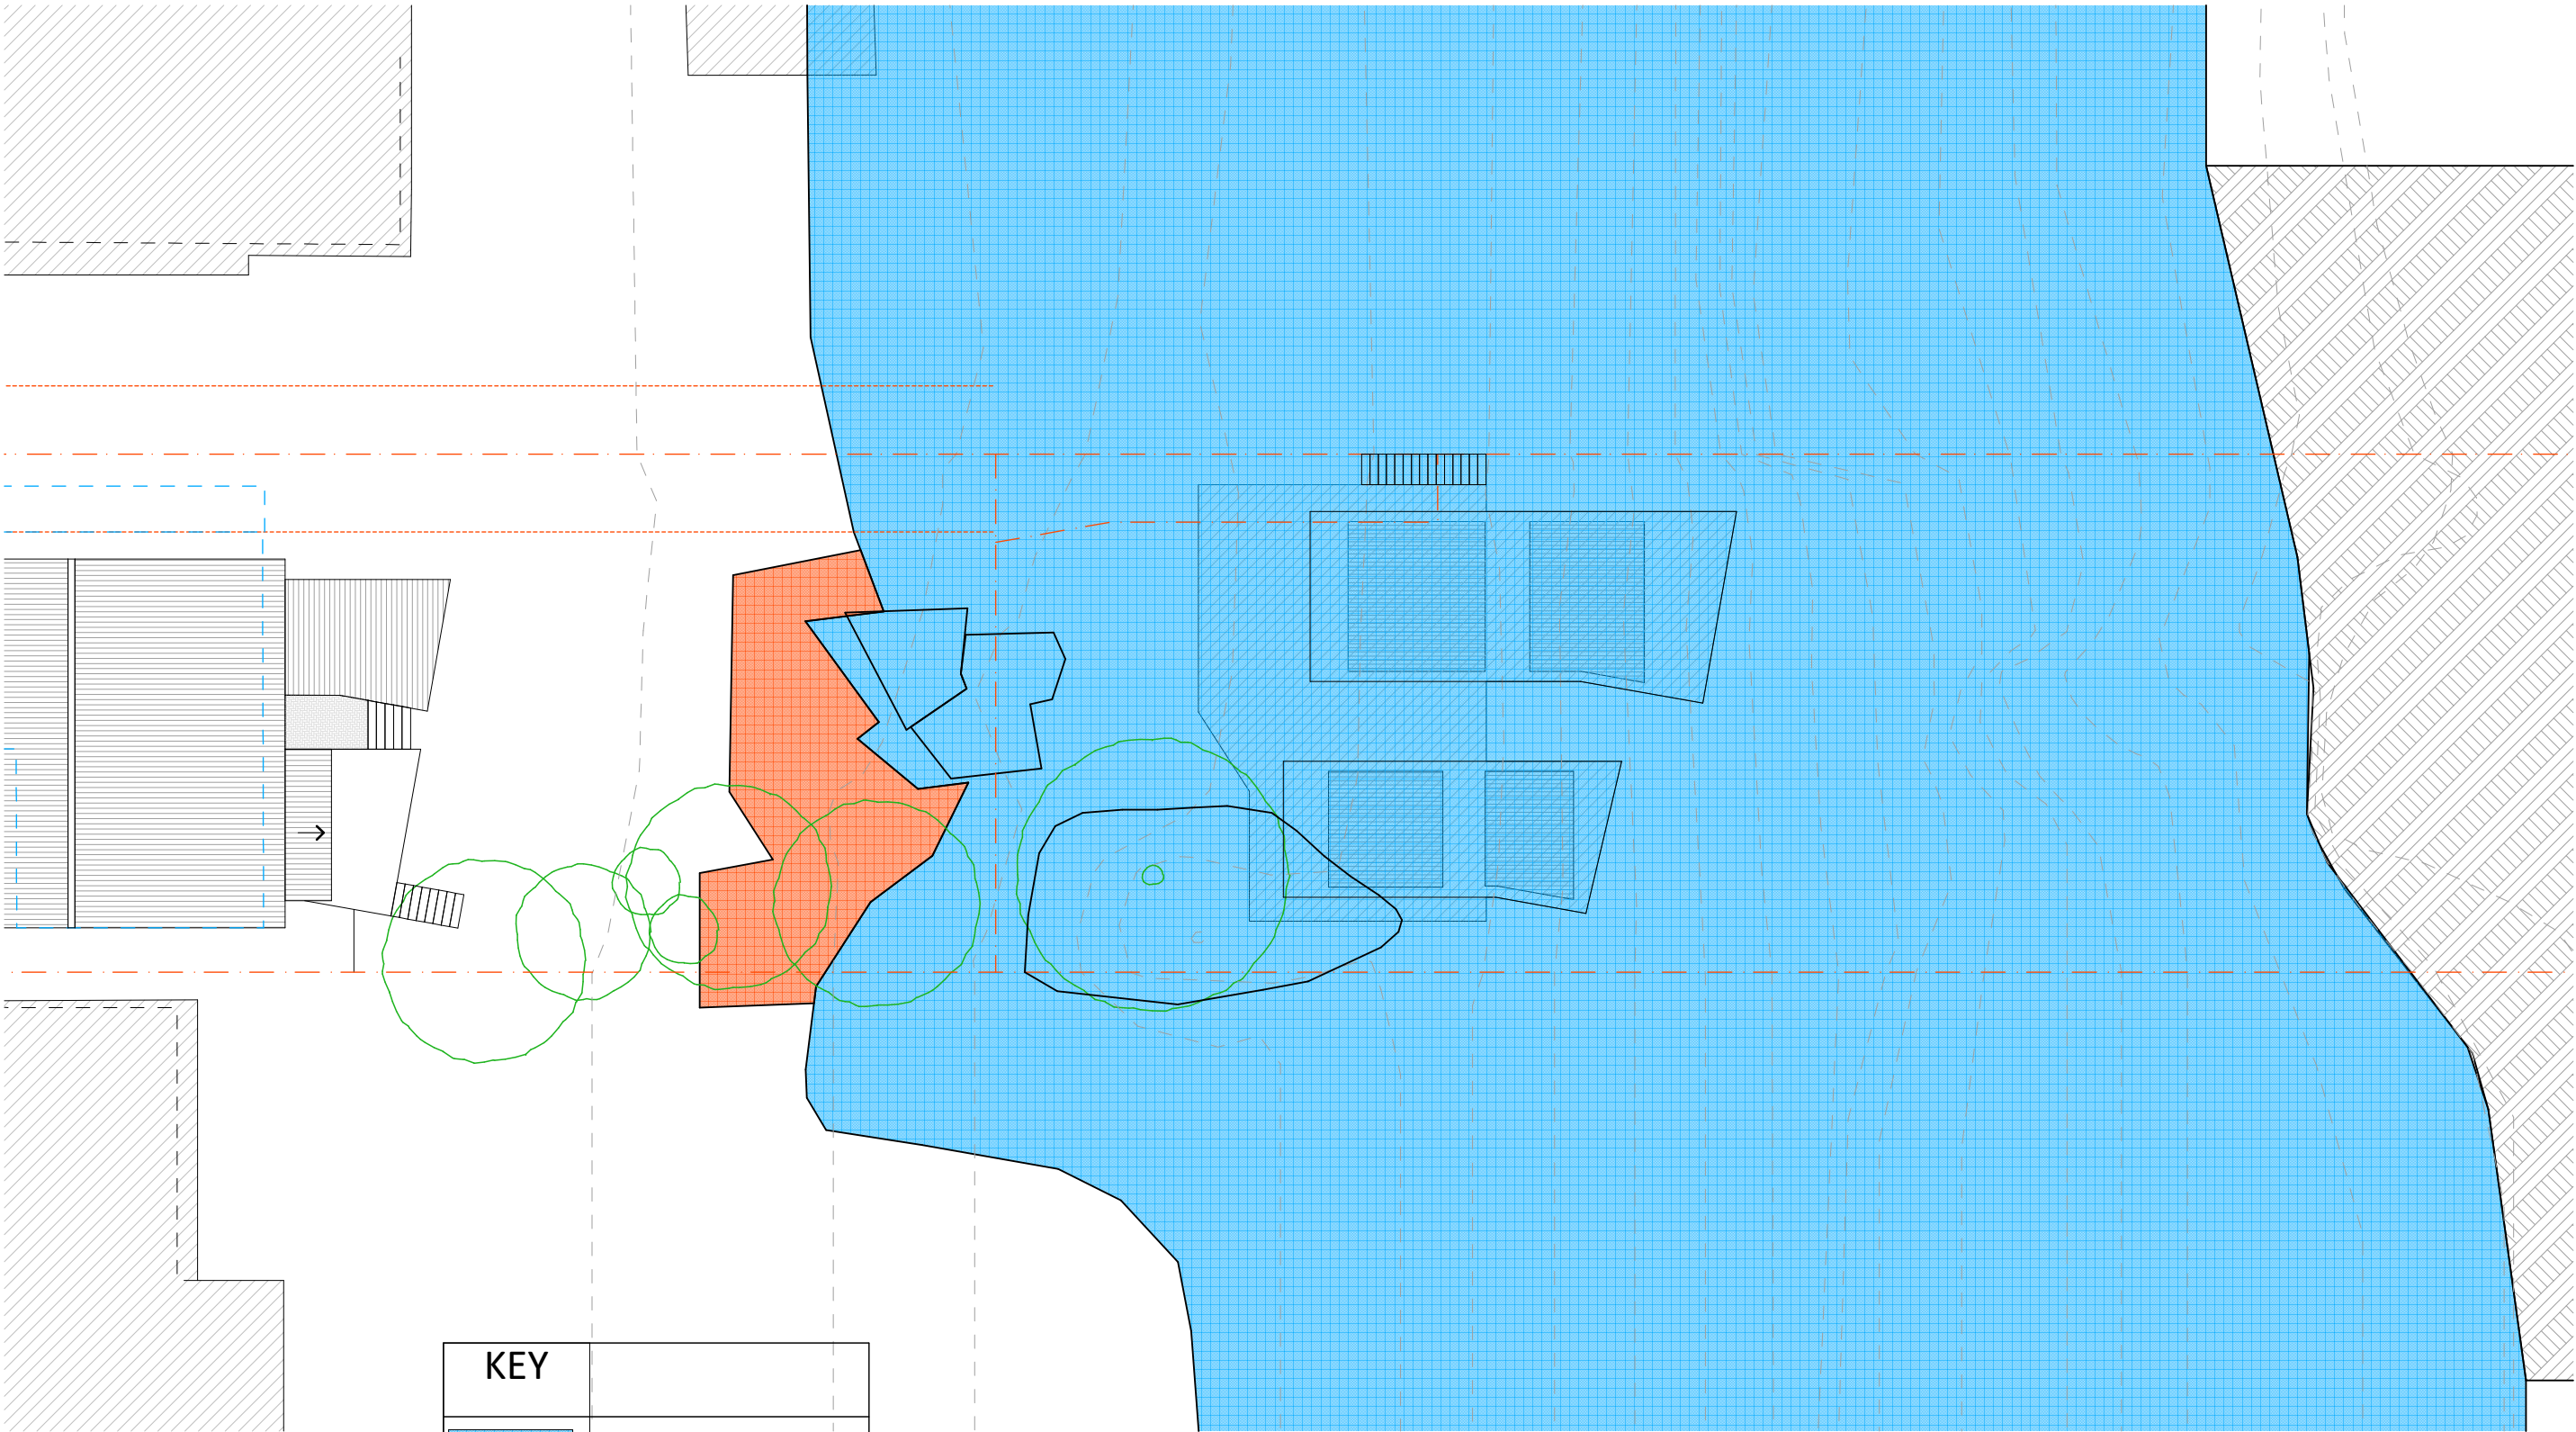
3. APPLICANT(S) SIGNATURE	
Signature	
Date	21.8.18



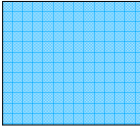

WINTER SHADOWS
SCALE 1:200

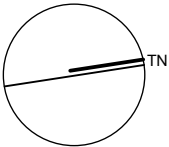
KEY	
	EXISTING SHADOW
	PROPOSED SHADOW

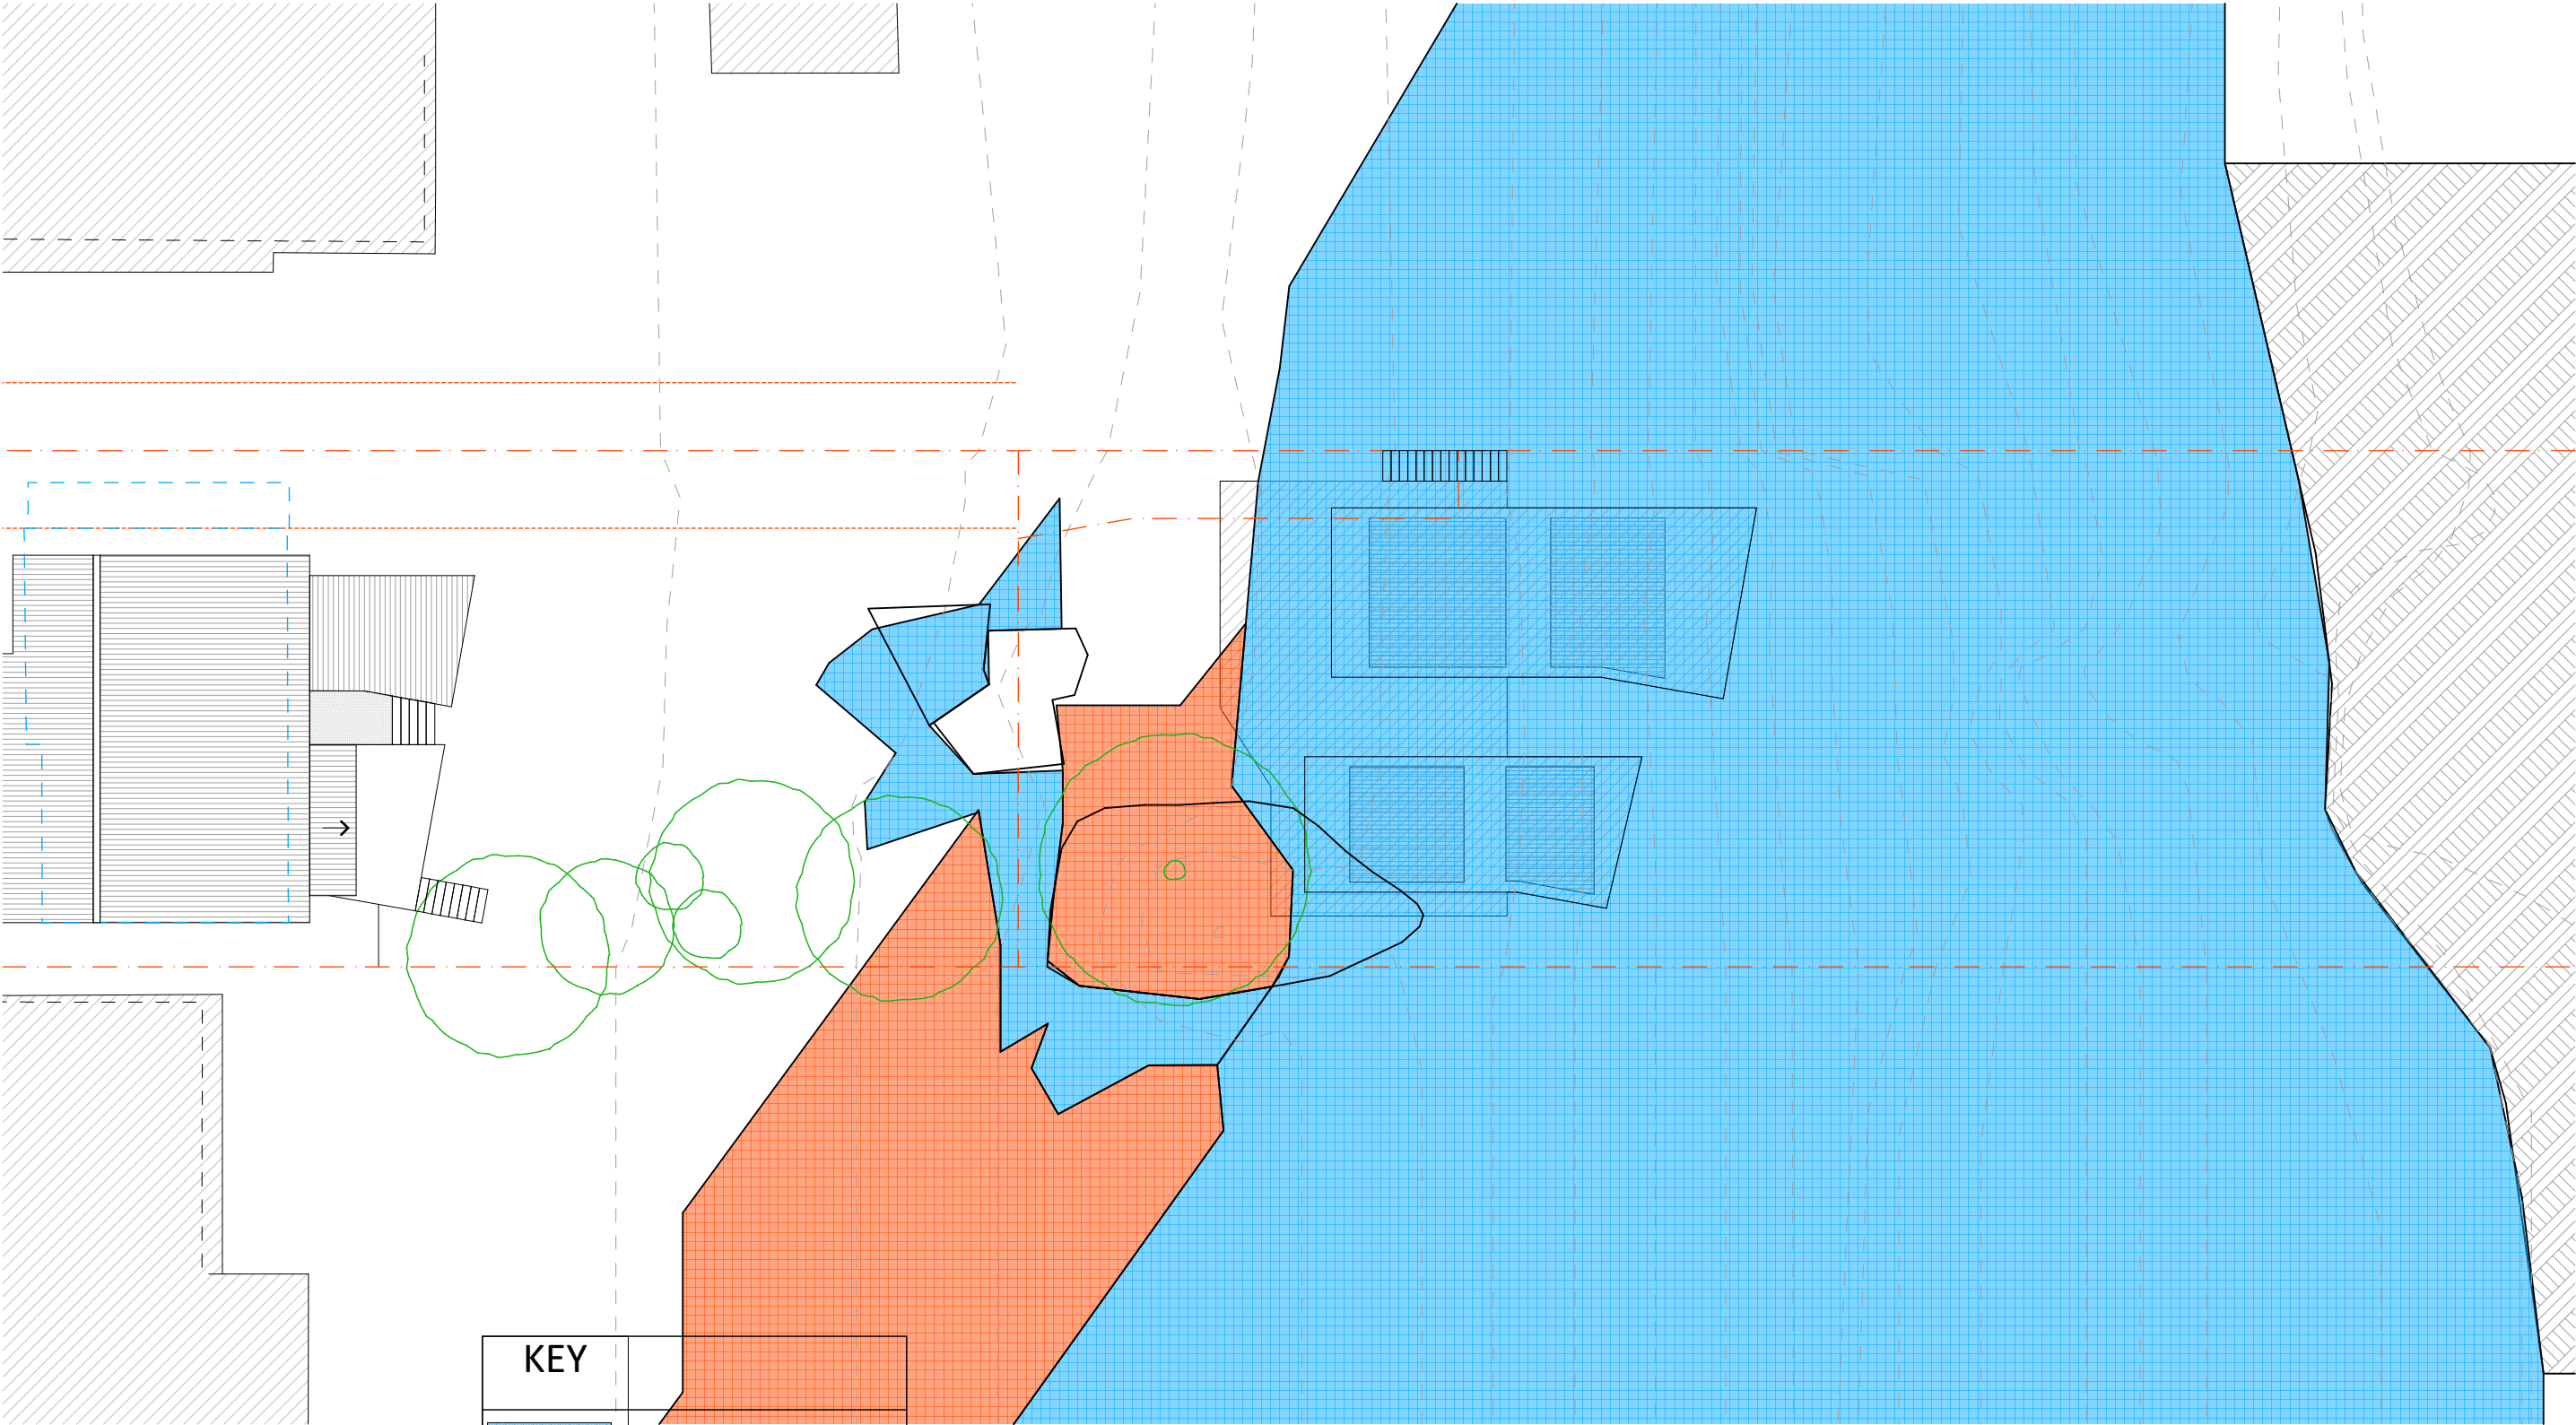
REV	DESCRIPTION	DATE	<div>NORTH</div> <div></div> <div>DO NOT SCALE DRAWINGS. USE FIGURED DIMENSIONS ONLY. VERIFY ALL DIMENSIONS ON SITE. REFER ANY DISCREPANCIES TO THE DESIGNER.</div> <div>THIS DRAWING, THE INFORMATION ON IT AND THE DESIGN ARE COPYRIGHT OF THODEY DESIGN.</div>	CLIENT	PROJECT ADDRESS	DESIGNER	TITLE			
G	DA SET	02/08/18		AARON AND VANESSA KENDALL	104 WAKEHURST PARKWAY, ELANORA HEIGHTS. LOT 11, DP 1014199	Thodey Design <small>ABN:54 532 442 622 1/48 CHIPPEN STREET, CHIPPENDALE, NSW, 2006.</small>				
F	PRELIM DA SET	05/06/18					DRAWN	SJT	PLOT DATE	SCALE
E	REVISED SKETCH DESIGN	11/05/17					TO SCALE @ A3			
D	REVISED SKETCH DESIGN	27/07/17					CHECKED	SJT	JOB NO.	DWG NO.
C	REVISED SKETCH DESIGN	14/04/17								
B	REVISED SKETCH DESIGN	04/04/17								
A	PRELIM SKETCH DESIGN	06/03/17				Shaun Thodey 0412627455 shaun@thodeydesign.com				



WINTER SHADOWS
SCALE 1:200

KEY	
	EXISTING SHADOW
	PROPOSED SHADOW

REV	DESCRIPTION	DATE	<div>NORTH</div> <div></div> <div>DO NOT SCALE DRAWINGS. USE FIGURED DIMENSIONS ONLY. VERIFY ALL DIMENSIONS ON SITE. REFER ANY DISCREPANCIES TO THE DESIGNER.</div> <div>THIS DRAWING, THE INFORMATION ON IT AND THE DESIGN ARE COPYRIGHT OF THODEY DESIGN.</div>	CLIENT	PROJECT ADDRESS	DESIGNER	TITLE			
G	DA SET	02/08/18		AARON AND VANESSA KENDALL	104 WAKEHURST PARKWAY, ELANORA HEIGHTS. LOT 11, DP 1014199	Thodey Design <small>ABN:54 532 442 622 1/48 CHIPPEN STREET, CHIPPENDALE, NSW, 2006.</small>				
F	PRELIM DA SET	05/06/18					DRAWN	SJT	PLOT DATE	SCALE
E	REVISED SKETCH DESIGN	11/05/17					TO SCALE @ A3			
D	REVISED SKETCH DESIGN	27/07/17					CHECKED	SJT	JOB NO.	DWG NO.
C	REVISED SKETCH DESIGN	14/04/17								
B	REVISED SKETCH DESIGN	04/04/17								
A	PRELIM SKETCH DESIGN	06/03/17				Shaun Thodey 0412627455 shaun@thodeydesign.com				



WINTER SHADOWS
SCALE 1:200

KEY	
<div></div>	EXISTING SHADOW
<div></div>	PROPOSED SHADOW

REV	DESCRIPTION	DATE	<div>NORTH</div> <div></div> <div>DO NOT SCALE DRAWINGS. USE FIGURED DIMENSIONS ONLY. VERIFY ALL DIMENSIONS ON SITE. REFER ANY DISCREPANCIES TO THE DESIGNER.</div> <div>THIS DRAWING, THE INFORMATION ON IT AND THE DESIGN ARE COPYRIGHT OF THODEY DESIGN.</div>	CLIENT	PROJECT ADDRESS	DESIGNER	TITLE			
G	DA SET	02/08/18		AARON AND VANESSA KENDALL	104 WAKEHURST PARKWAY, ELANORA HEIGHTS. LOT 11, DP 1014199	Thodey Design <small>ABN:54 532 442 622 1/48 CHIPPEN STREET, CHIPPENDALE, NSW, 2006.</small>				
F	PRELIM DA SET	05/06/18								
E	REVISED SKETCH DESIGN	11/05/17								
D	REVISED SKETCH DESIGN	27/07/17								
C	REVISED SKETCH DESIGN	14/04/17								
B	REVISED SKETCH DESIGN	04/04/17								
A	PRELIM SKETCH DESIGN	06/03/17				Shaun Thodey 0412627455 shaun@thodeydesign.com	DRAWN SJT	PLOT DATE	SCALE TO SCALE @ A3	
							CHECKED SJT	JOB NO.	DWG NO.	REV