


BUNGAN HEAD ROAD

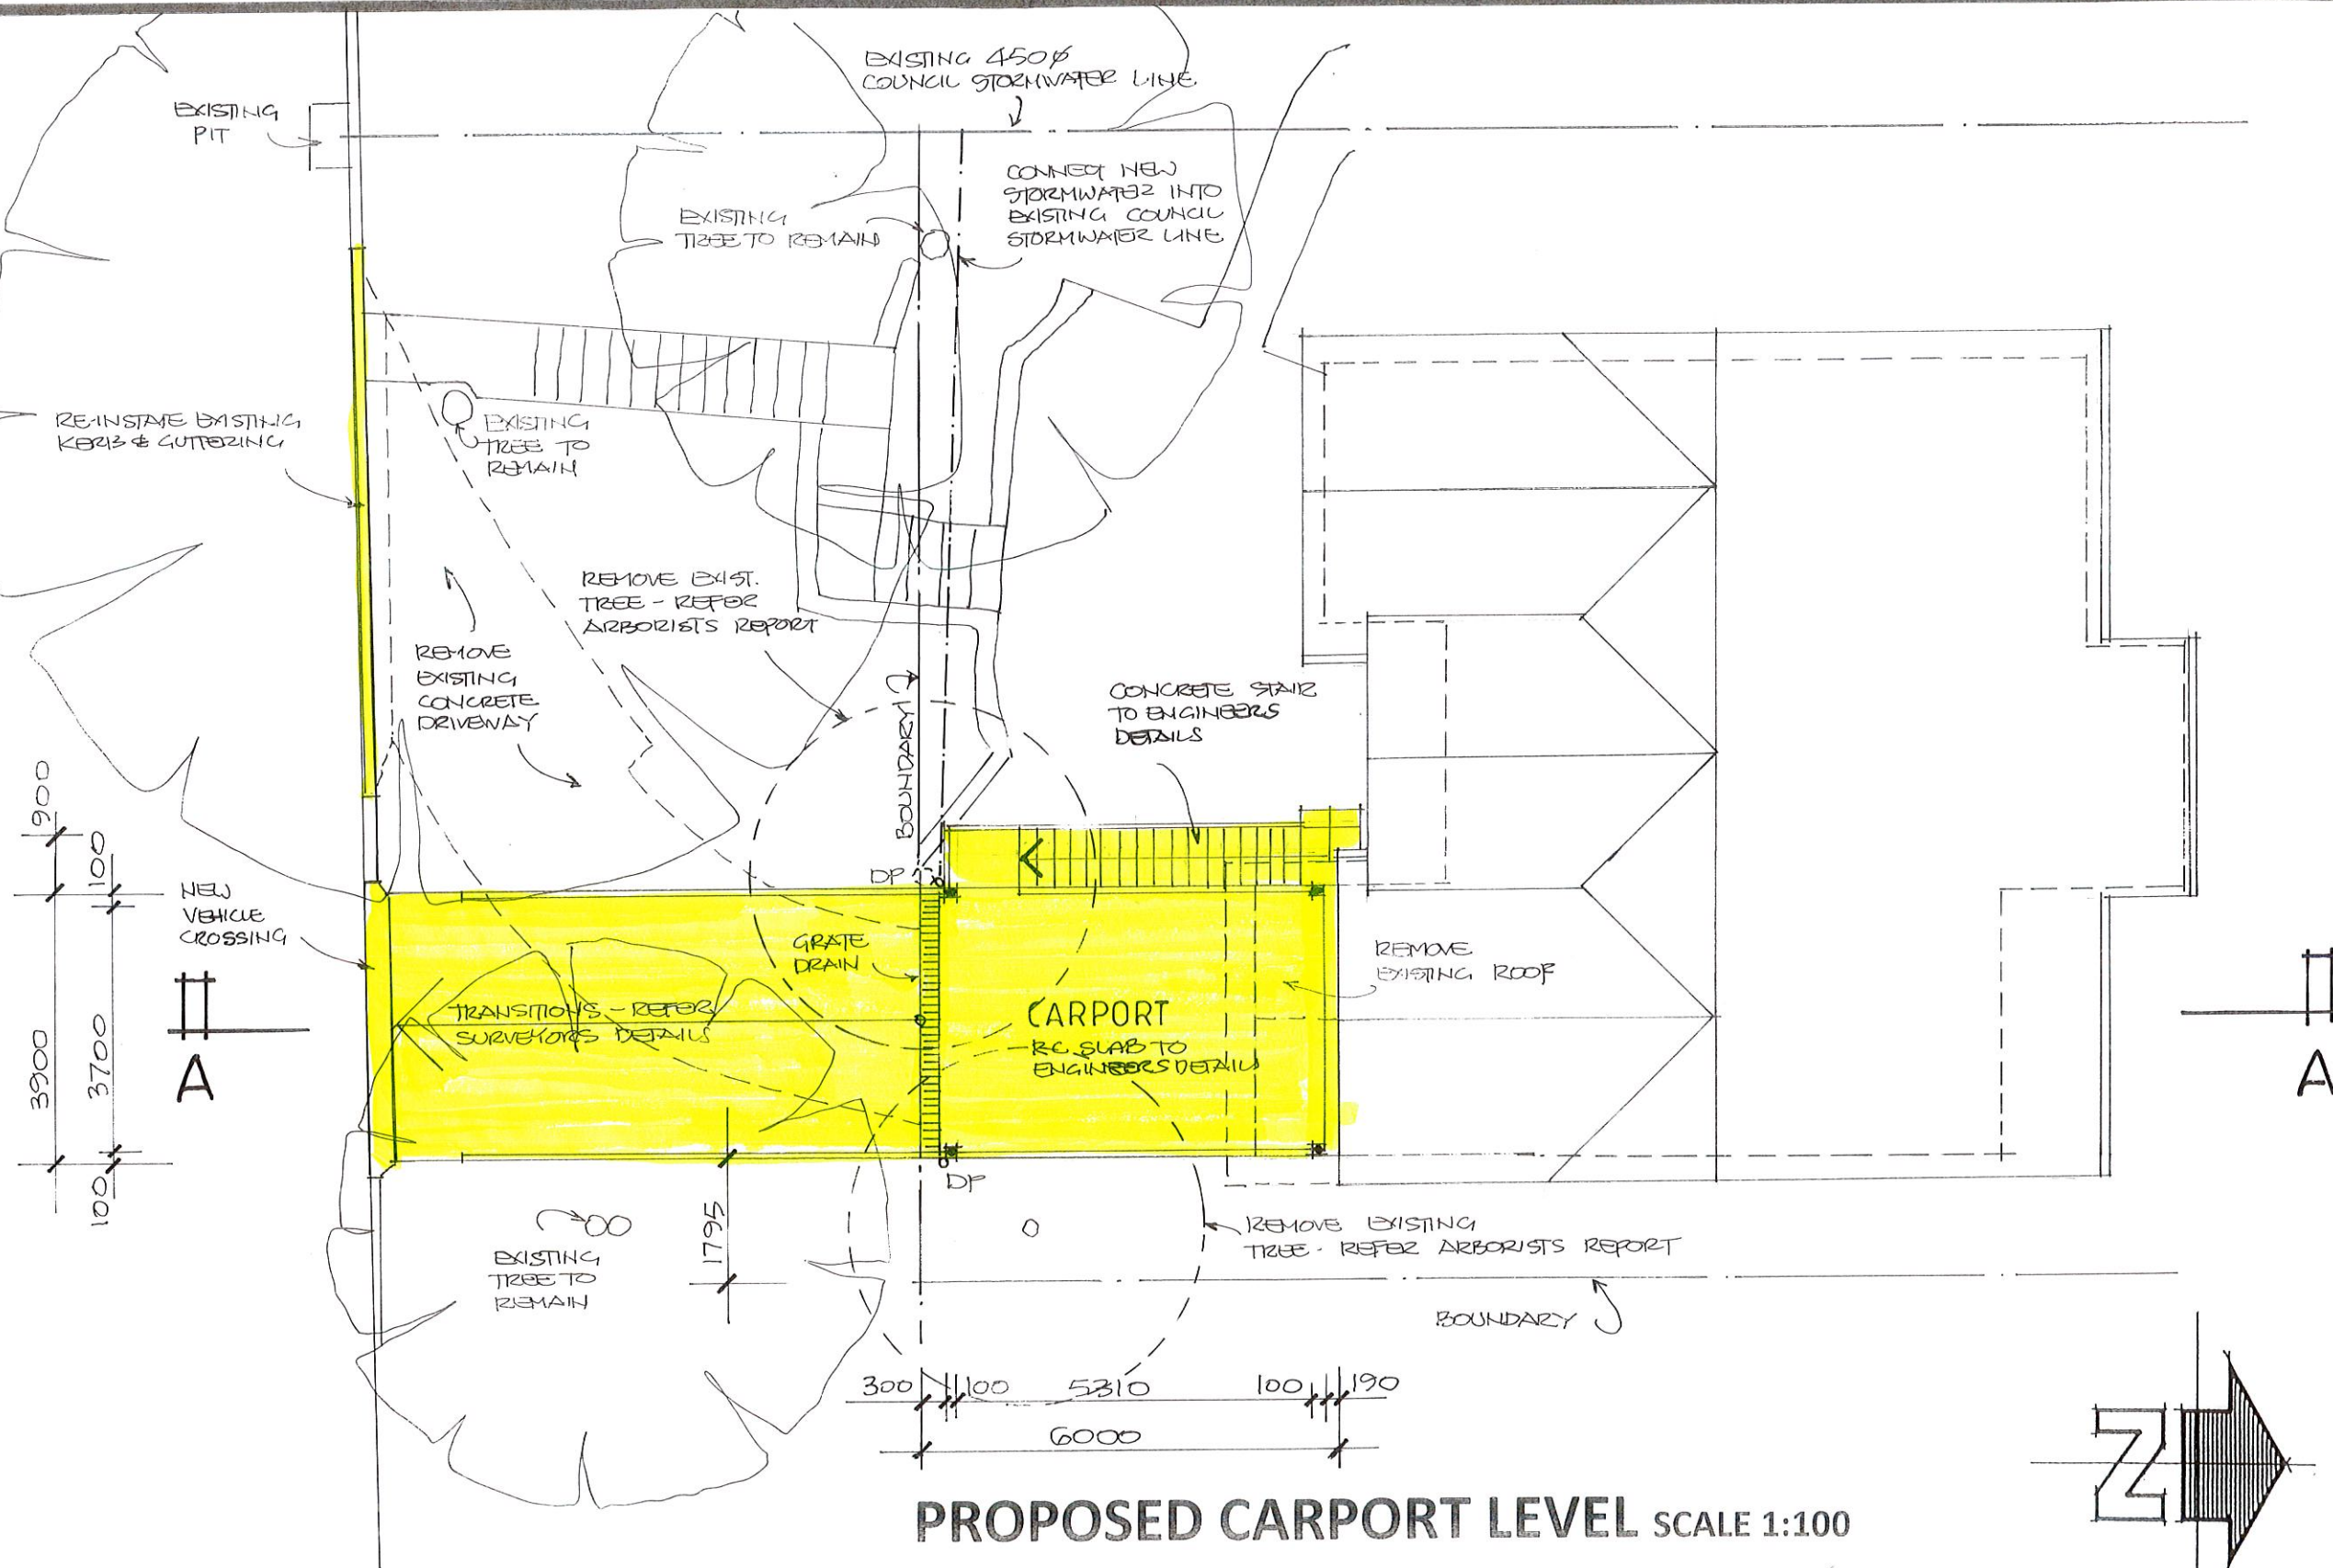

PROPOSED CARPORT LEVEL SCALE 1:100

SHEET SIZE A3

Drawing No. 01616-03 Date: April 2016

101 Bungan head Road Newport Lot 25 DP 10423