



 northern beaches council  
**THIS PLAN IS TO BE READ IN CONJUNCTION WITH THE CONDITIONS OF DEVELOPMENT CONSENT**  
 DA2020/1279

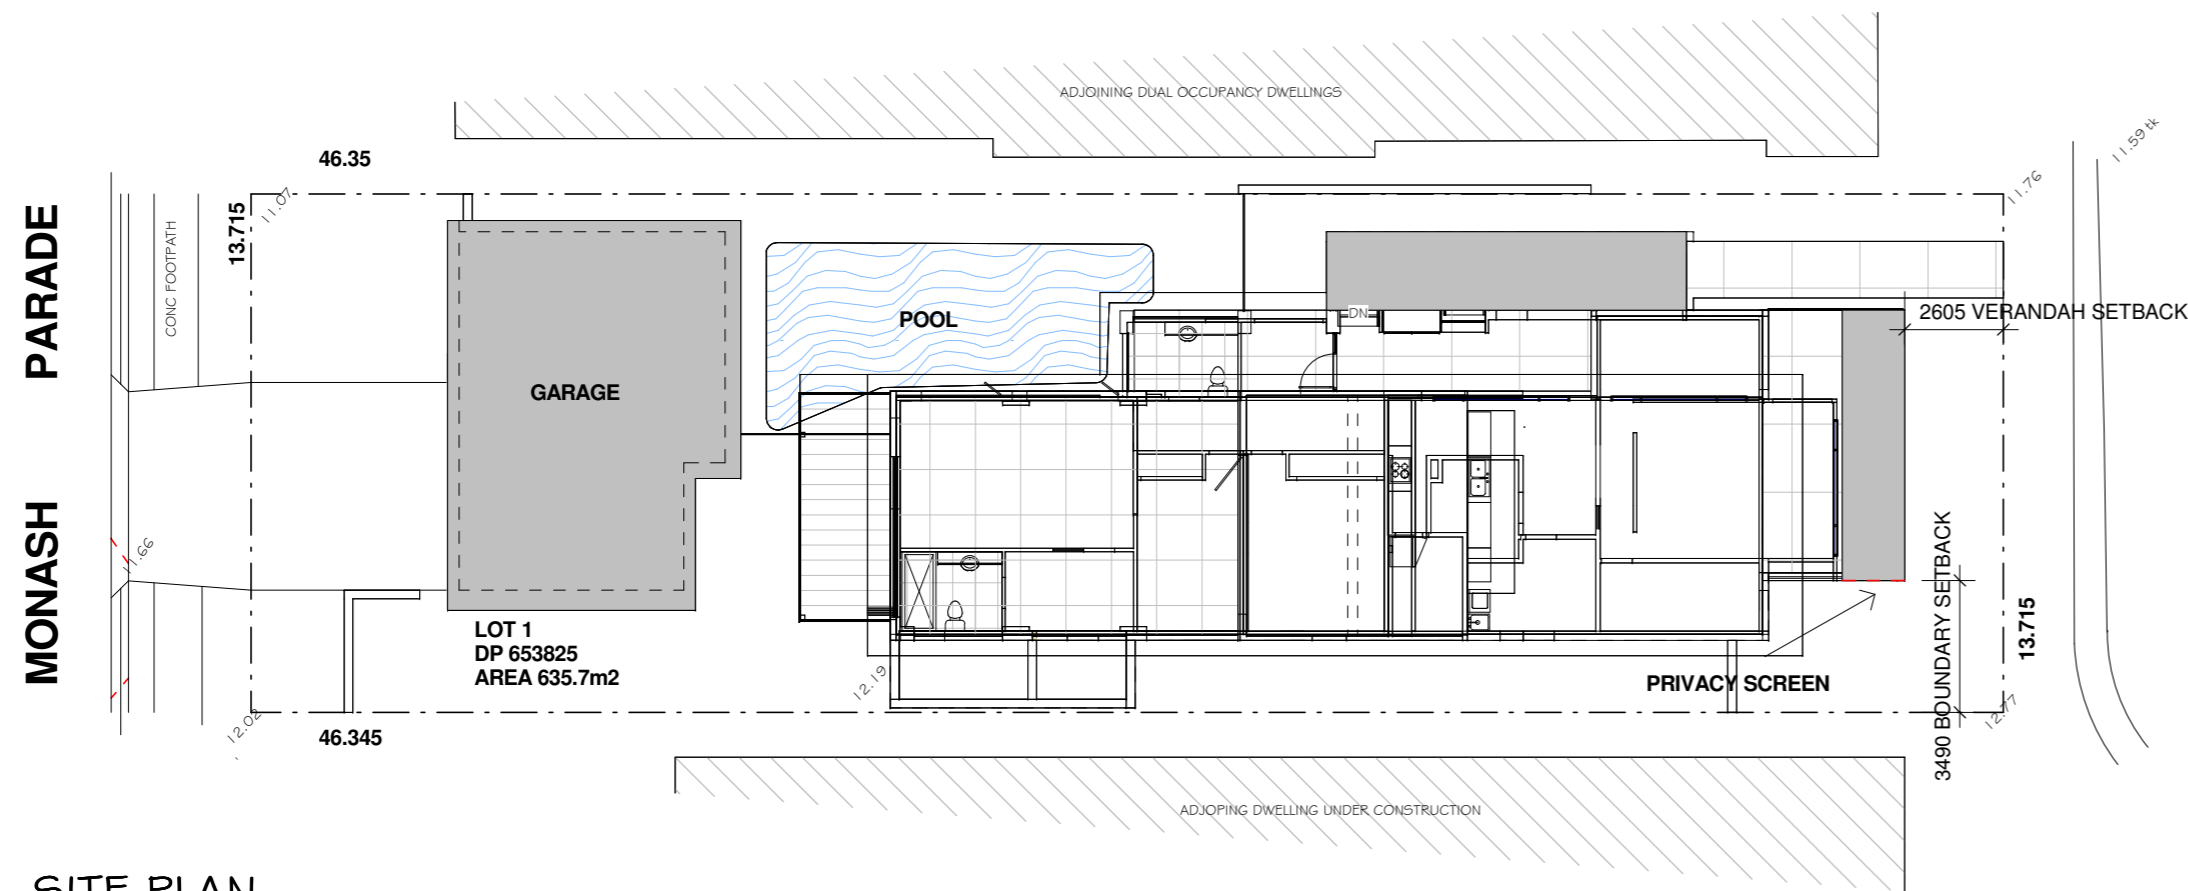


SITE PLAN

1 : 200



EAST ELEVATION

1 : 100

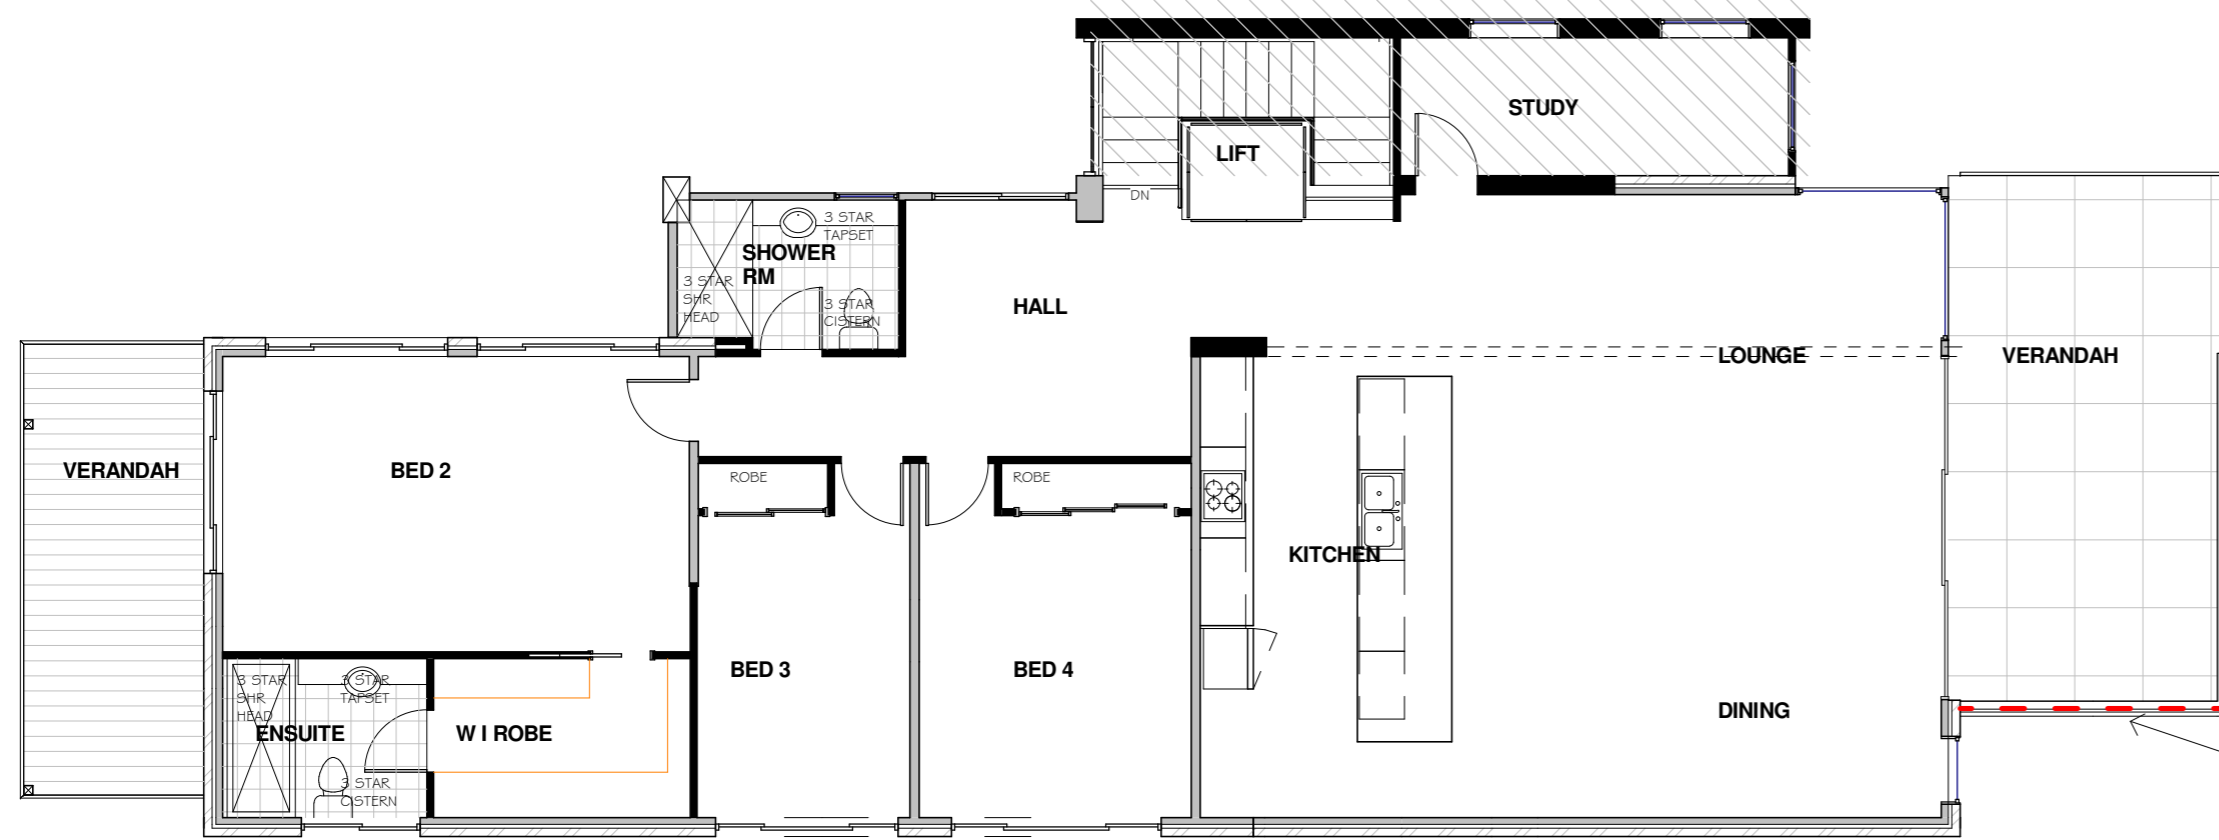

FIRST FLOOR PLAN

1 : 100

INSTALL ALUMINIUM LOUVRE PRIVACY SCREEN



SOUTH

1 : 100

PRIVACY SCREEN

ALL DIMENSIONS INCLUDING LEVELS TO BE VARIFIED ON SITE