

Contact Us	
The General Manager, 725 Pittwater Road, Dee Why NSW 2099 or Customer Service Centre, Northern Beaches Council DX9118 Dee Why	
Email	council@warringah.nsw.gov.au
Fax	9942 2606
If you need help lodging your application call Customer Service on (02) 9942 2111 or come in and talk to us at the Civic Centre, Dee Why.	

Office Use Only											


### Part 1: Declaration

1. DECLARATION	
I hereby certify that the shadow diagrams submitted with the proposal at	
Address	
For the erection of <i>Description of development</i>	
<ul style="list-style-type: none"> <li>In accordance with the survey (prepared by a registered surveyor) which is required to be submitted with the application</li> <li>Drawn to true north</li> <li>Indicate shadow cast by the proposal at 9am, noon, 3pm, 21 June</li> <li>To indicate the shadow cast by existing buildings and structures on the site and in the surrounding area</li> </ul>	

### Part 2: Certification

2. CERTIFIER			
Title	Mr	Mrs	Ms
	Other		
Full family name <i>(no initials) (or Company)</i>			
Full given names <i>(no initials) (or A.C.N)</i>			
Phone		Alternate	
Mobile		Fax	
Qualification <i>(i.e. Architect, Planner, Computer Technician, Surveyor)</i>			

### Part 3: Signature


3. APPLICANT(S) SIGNATURE	
Signature	
Date	




**Note:**  
If the status of this drawing is not signed off For Construction, it may be subject to change, alteration or amendment at the discretion of Urban Harmony. No liability will be accepted for any loss, damage harm or injury whether special, consequential, direct or indirect, suffered by you or any other person as a result of the use of this drawing.

Contractors are to verify all dimensions on site before commencement of ANY work. Report any discrepancies to the designer before proceeding with the work.


Figured dimensions take preference to scale readings. All dimensions are nominal.

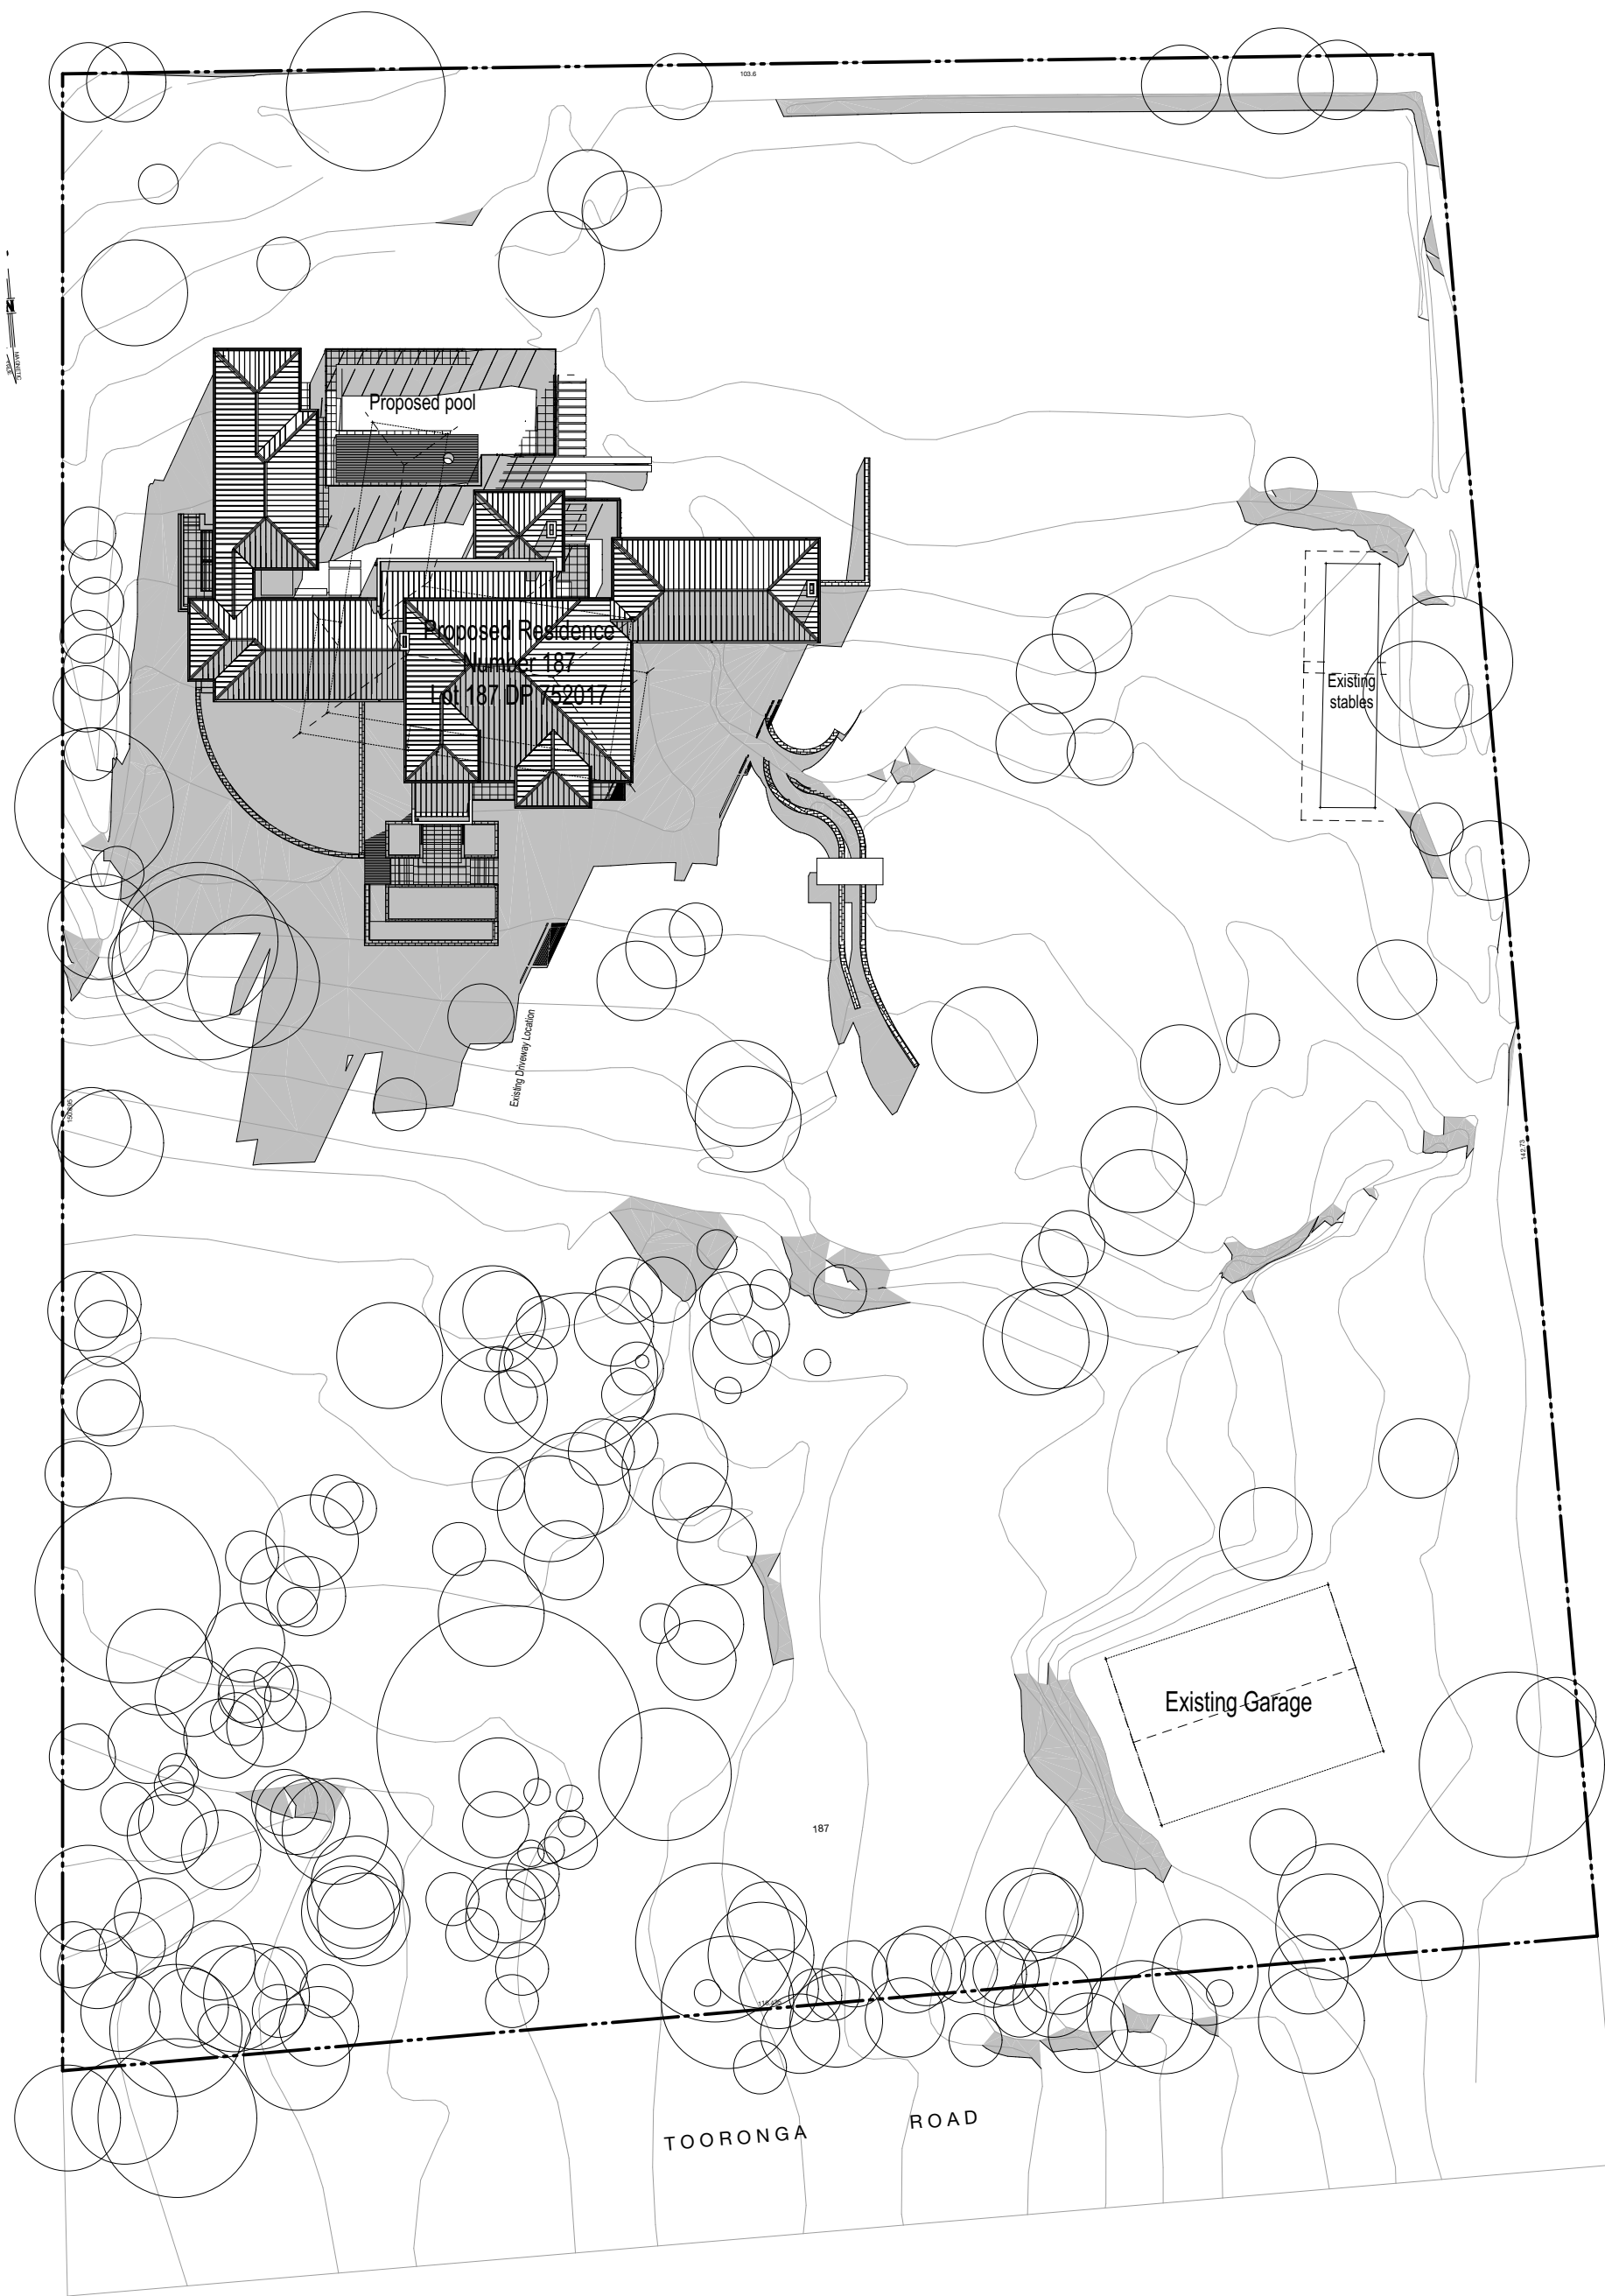



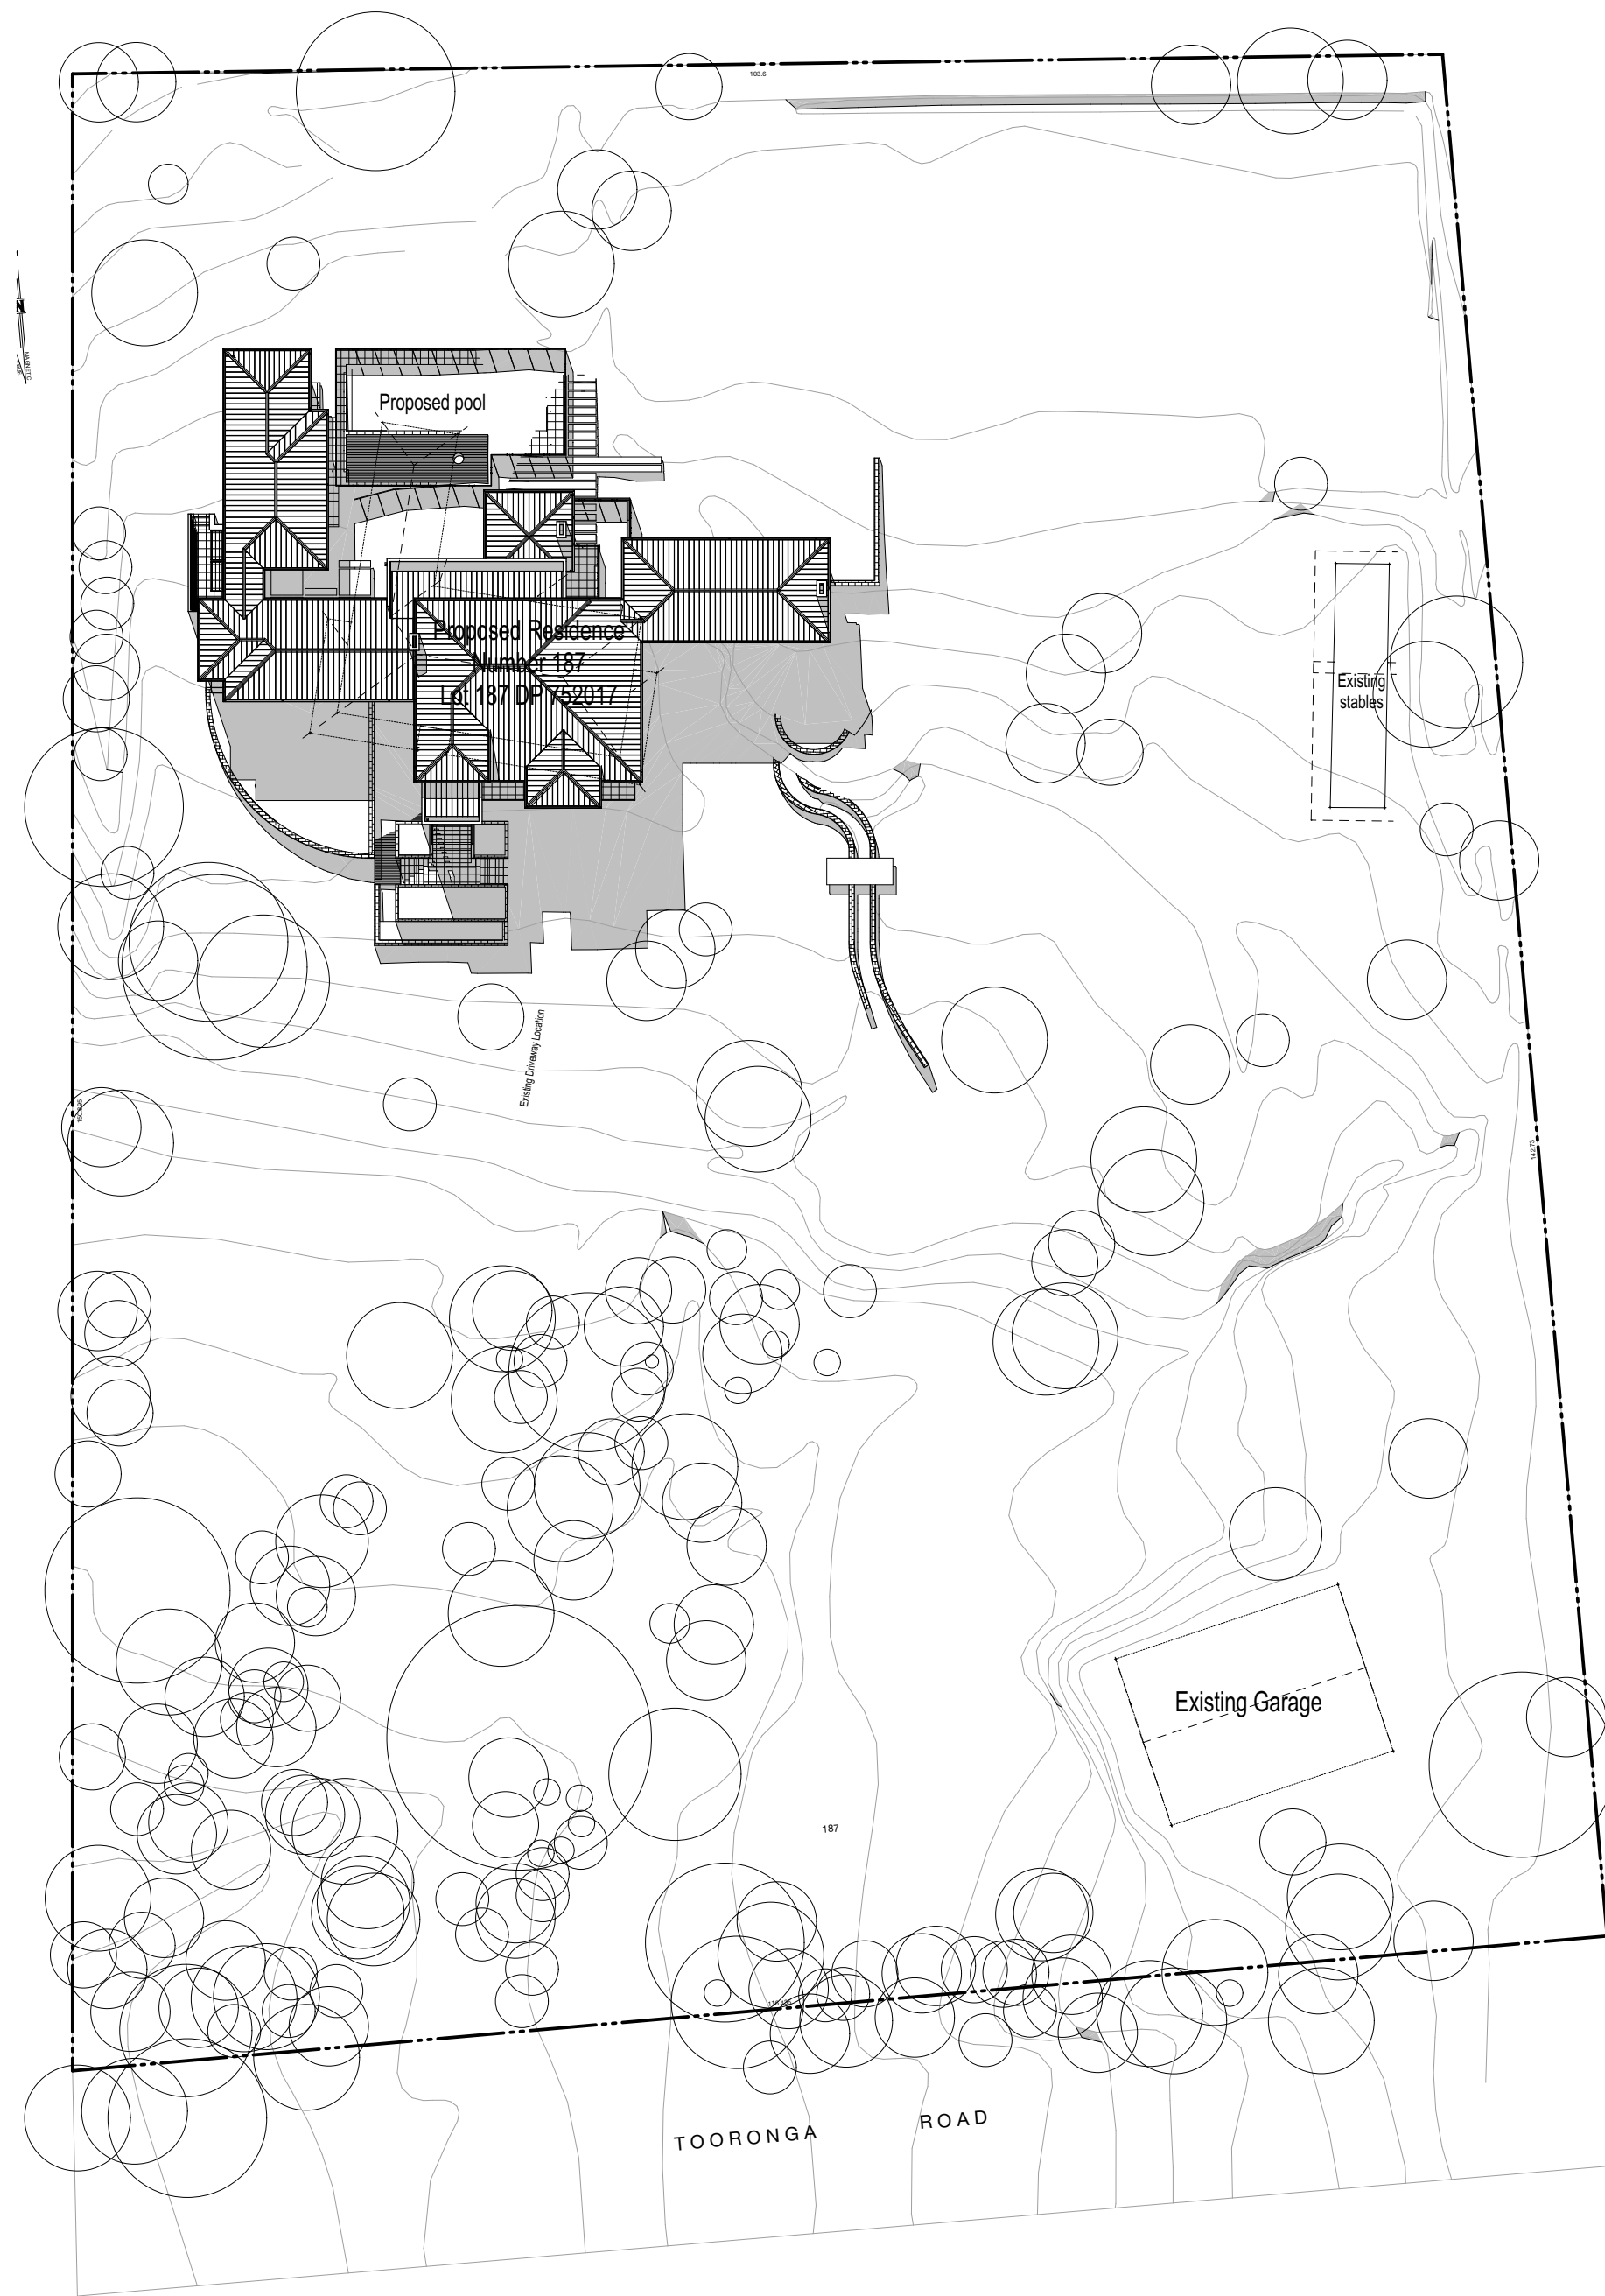

1 9am Shadow Diagram 21st June  
Scale 1:500

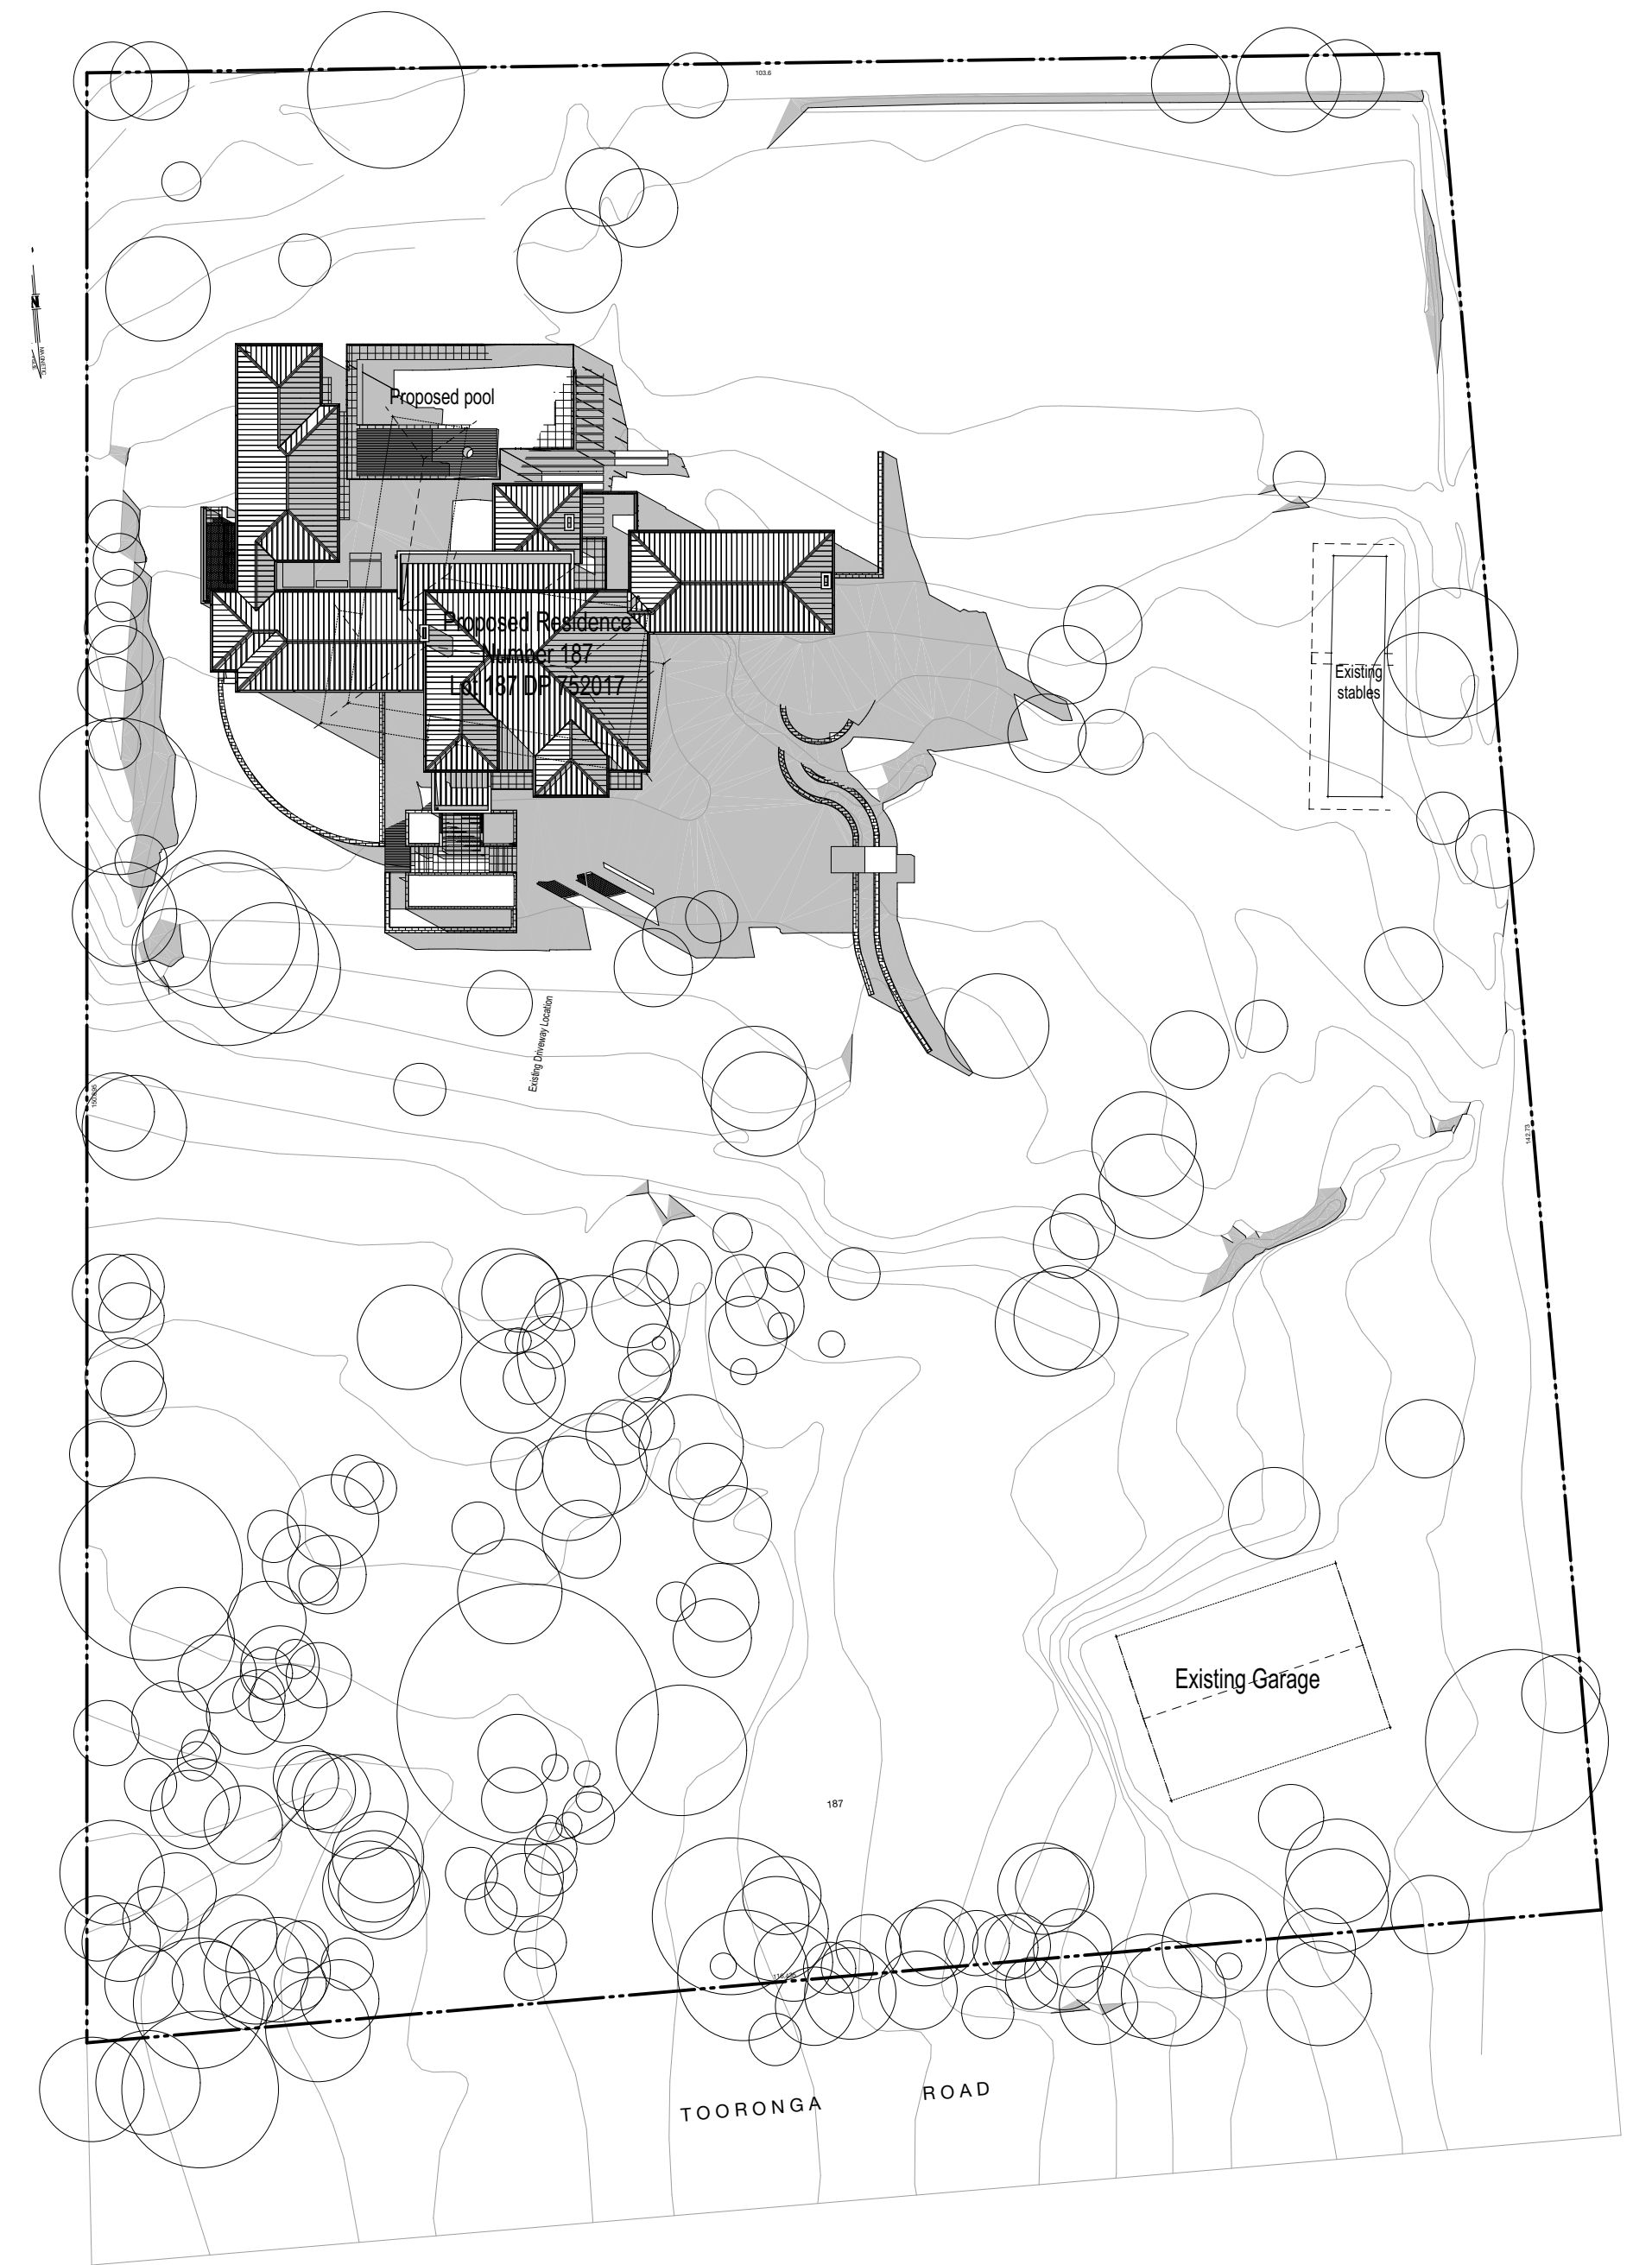

2 12pm Shadow Diagram 21st June  
Scale 1:500



3 3pm Shadow Diagram 21st June  
Scale 1:500

				<div><b>DENTON</b> LUXURY PROPERTIES</div>		<div><b>UrbanHarmony</b> Luxury Residential Design Urban, Rural, Coastal, Alpine</div>		<div>PROJECT Proposed New Residence 187a Tooronga Road Terrey Hills NSW</div>		DATE 12/12/19		DRAWN JMC	DESIGNED DD	SCALE & PAPER 1:100 @ A1	
				<div><b>The Shed,</b> 5 Carters Rd Durai NSW 2158 PO Box 3319 Durai NSW 2158 M: +61 412 444 325 P: +61 2 8660 9444 www.dentonhomes.com.au</div>		<div>M 0402 200 700 I 02 9973 4697 PO Box 858 Avalon Beach NSW 2107 Jerryn@urbanharmony.com.au www.urbanharmony.com.au</div>		<div>DRAWING TITLE Shadow Diagrams 21st June</div>		<div>JOB NUMBER 575/19 DRAWING NUMBER 575.12</div>		REVISION DA			
DA 12.12.19 DA Issue JMC								CLIENT The Xu Family		© Copyright Copyright is protected under the provisions of the Copyright Act 1969. No part of this drawing may be reproduced or transmitted in any form or by any means without prior written consent. This design and document is loaned for use at the premises site address only. Any use outside is a breach of copyright.					
P-DA1 13.11.19 Minor revisions, pool store added JMC															
DA 29.09.19 Preliminary DA Issue JMC															
Issue Date Revisions Drawn															