
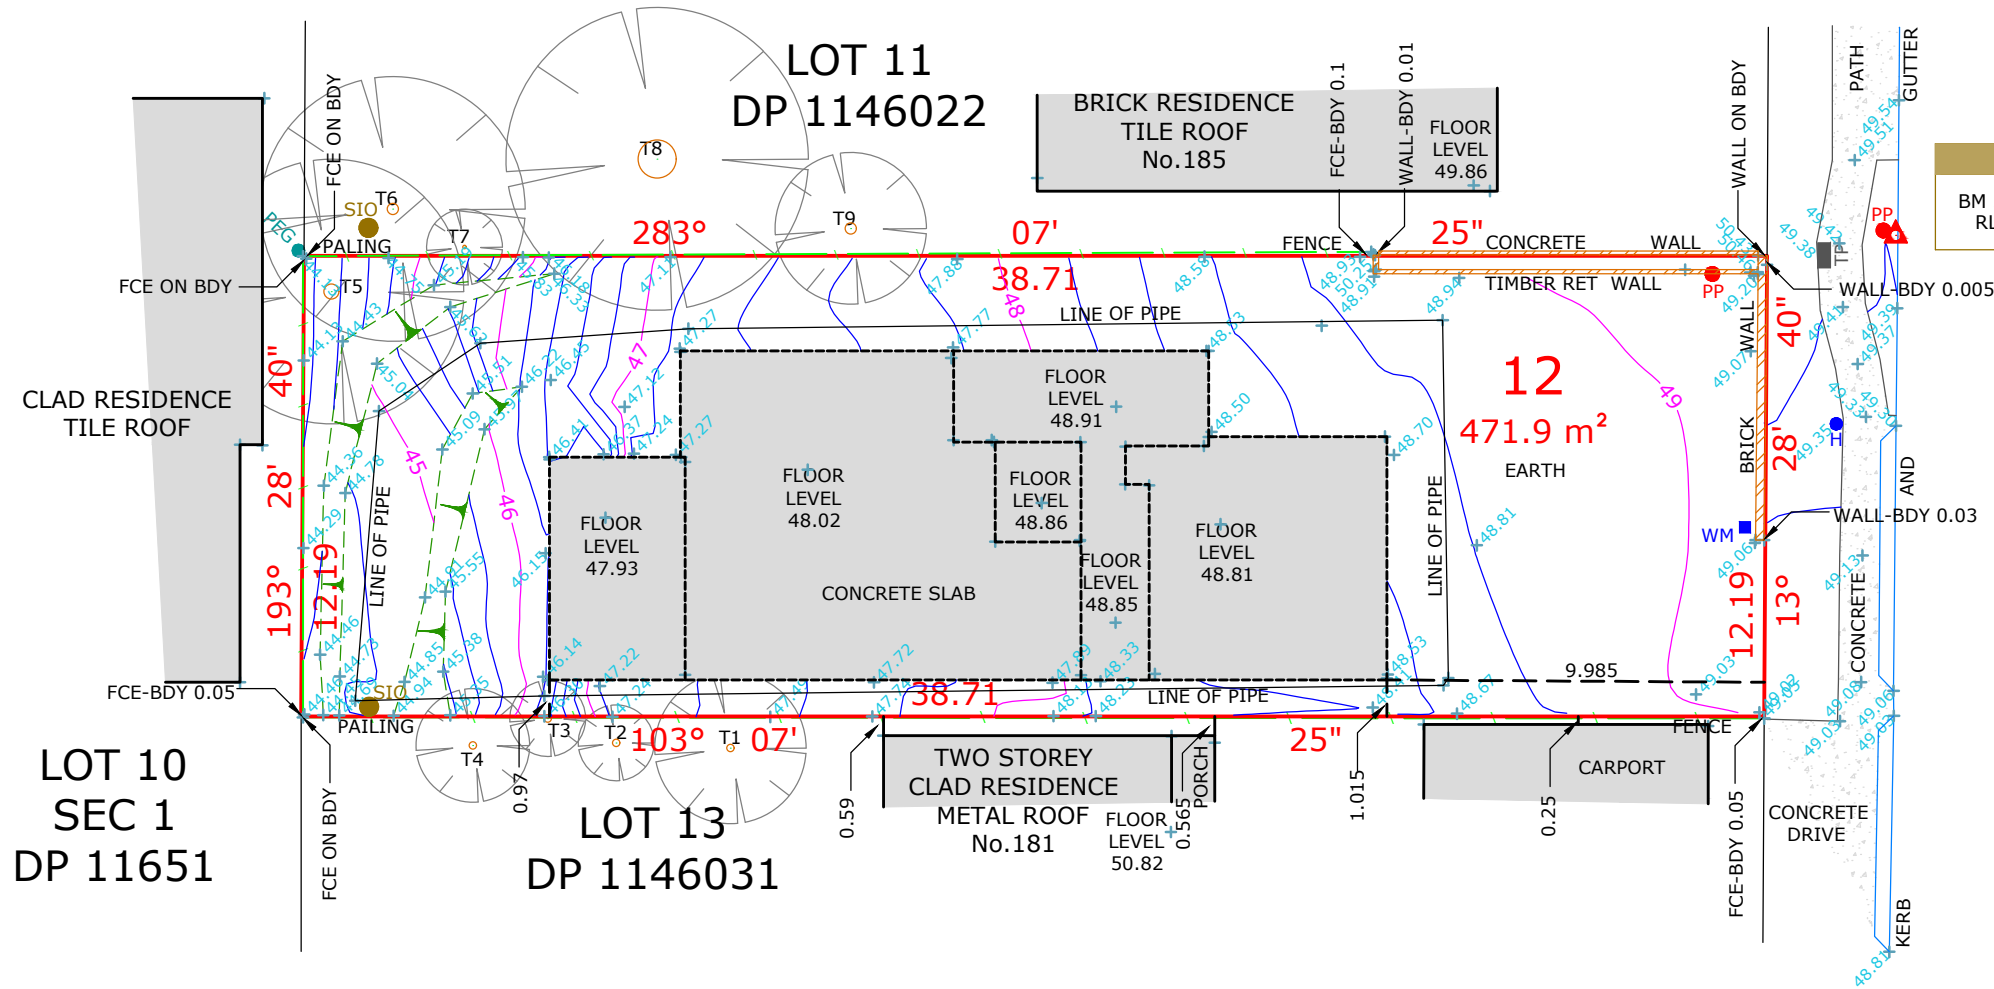


SCHEDULE OF TREES			
	DIAMETER	HEIGHT	TYPE
T1	0.20	6m	-
T2	0.20	2m	-
T3	0.20	2m	-
T4	0.20	3m	-
T5	0.40	7m	-
T6	0.30	7m	-
T7	0.10	3m	-
T8	1.00	10m	-
T9	0.30	4m	-

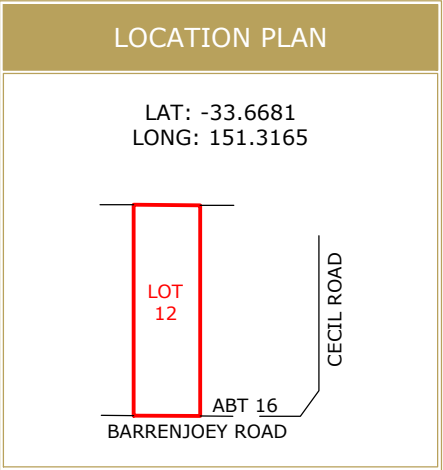

BENCH MARK  
BM 32 NAIL IN KERB  
RL 49.45 (A.H.D)

BARRENJOEY ROAD

LEGEND	
	BENCH MARK
	PHOTO POINT
	GULLY PIT
	VEHICULAR/PRAM CROSSING
	TOP OF BANK
	BOTTOM OF BANK

ABBREVIATIONS	
EB	ELECTRICAL BOX
EM	ELECTRICAL METER
GM	GAS METER
H	HYDRANT
KO	KERB OUTLET
LH	LAMP HOLE
LP	LIGHT POLE
MH	MAN HOLE
MS	MAINTENANCE SHAFT
PP	POWER POLE
R	HYDRANT RECYCLED
SH	SHRUB
SIO	SEWER INSPECTION OPENING
SMH	SEWER MAN HOLE
SR	STOP VALVE RECYCLED
SV	STOP VALVE
SVP	SEWER VENT PIPE
SWP	STORM WATER PIT
T	TREE
TP	TELECOMMUNICATIONS PIT
VER	VERANDAH
WT	WATER TAG
WM	WATER METER
WMR	WATER METER RECYCLED
WC, GC, EC, TC	SERVICE CONDUIT
W/C	WATER CLOSET



M.J. CORK  
REGISTERED LAND SURVEYOR

SOURCE OF LEVELS	
PM 57095	RL 22.724
S.C.I.M.S	

DRAWING NOTES	PLAN BY	CLIENT	PROJECT LOCATION	PLAN TYPE	LEVEL DATUM	
<div>1. CONTOURS SHOWN HAVE BEEN INTERPOLATED FROM SPOT LEVELS TAKEN ON-SITE AND ARE A REPRESENTATION OF THE TOPOGRAPHY ONLY.</div> <div>2. BOUNDARIES HAVE BEEN SURVEYED.</div> <div>3. SERVICES SHOWN HAVE BEEN LOCATED WHERE POSSIBLE BY FIELD SURVEY. PRIOR TO ANY SITE WORKS, THE RELEVANT AUTHORITY SHOULD BE CONTACTED TO DETERMINE EXACT POSITION OF ANY UNDERGROUND PIPES, CABLES ETC.</div> <div>4. DIMENSIONS OF ANY TREES SHOWN ON THE PLAN ARE APPROXIMATE.</div>	<div></div>	<div>BRETT MARTIN</div> <div>CLIENT REFERENCE: MARTIN - 4775</div>	<div>LOT 12 DP 654177</div> <div>183 BARRENJOEY ROAD</div> <div>NEWPORT, NSW</div>	IDENTIFICATION & CONTOUR PLAN	AUSTRALIAN HEIGHT DATUM	
				JOB REFERENCE	SURVEY DATE	DGN/DWG No.
				2370/324095	29.09.2021	324095
					SHEET SIZE	SCALE
A3	1:200					

CLIENT REFERENCE: MARTIN - 4775

