

06 October 2019

Attention: Northern Beaches Council

SHADOW DIAGRAMS CERTIFICATION STATEMENT

I Kevork Kevorkian confirm that the shadow diagrams prepared for the alterations and additions to the existing dwelling located at 86 Sir Thomas Mitchell Drive, Davidson, NSW 2085 on drawings A-DA-5000, Rev. A dated 06.10.2019 and A-DA-5001, Rev. A, dated 06.10.2019 and prepared by Kaleido Creative are an accurate representation of existing and proposed shadows cast on the 21st June at 9am, 12 noon and 3pm in accordance with the Northern Beaches Council Shadow Diagram requirements.


Thank you

Kind Regards,




Kevork Kevorkian
Director


kaleido
creative

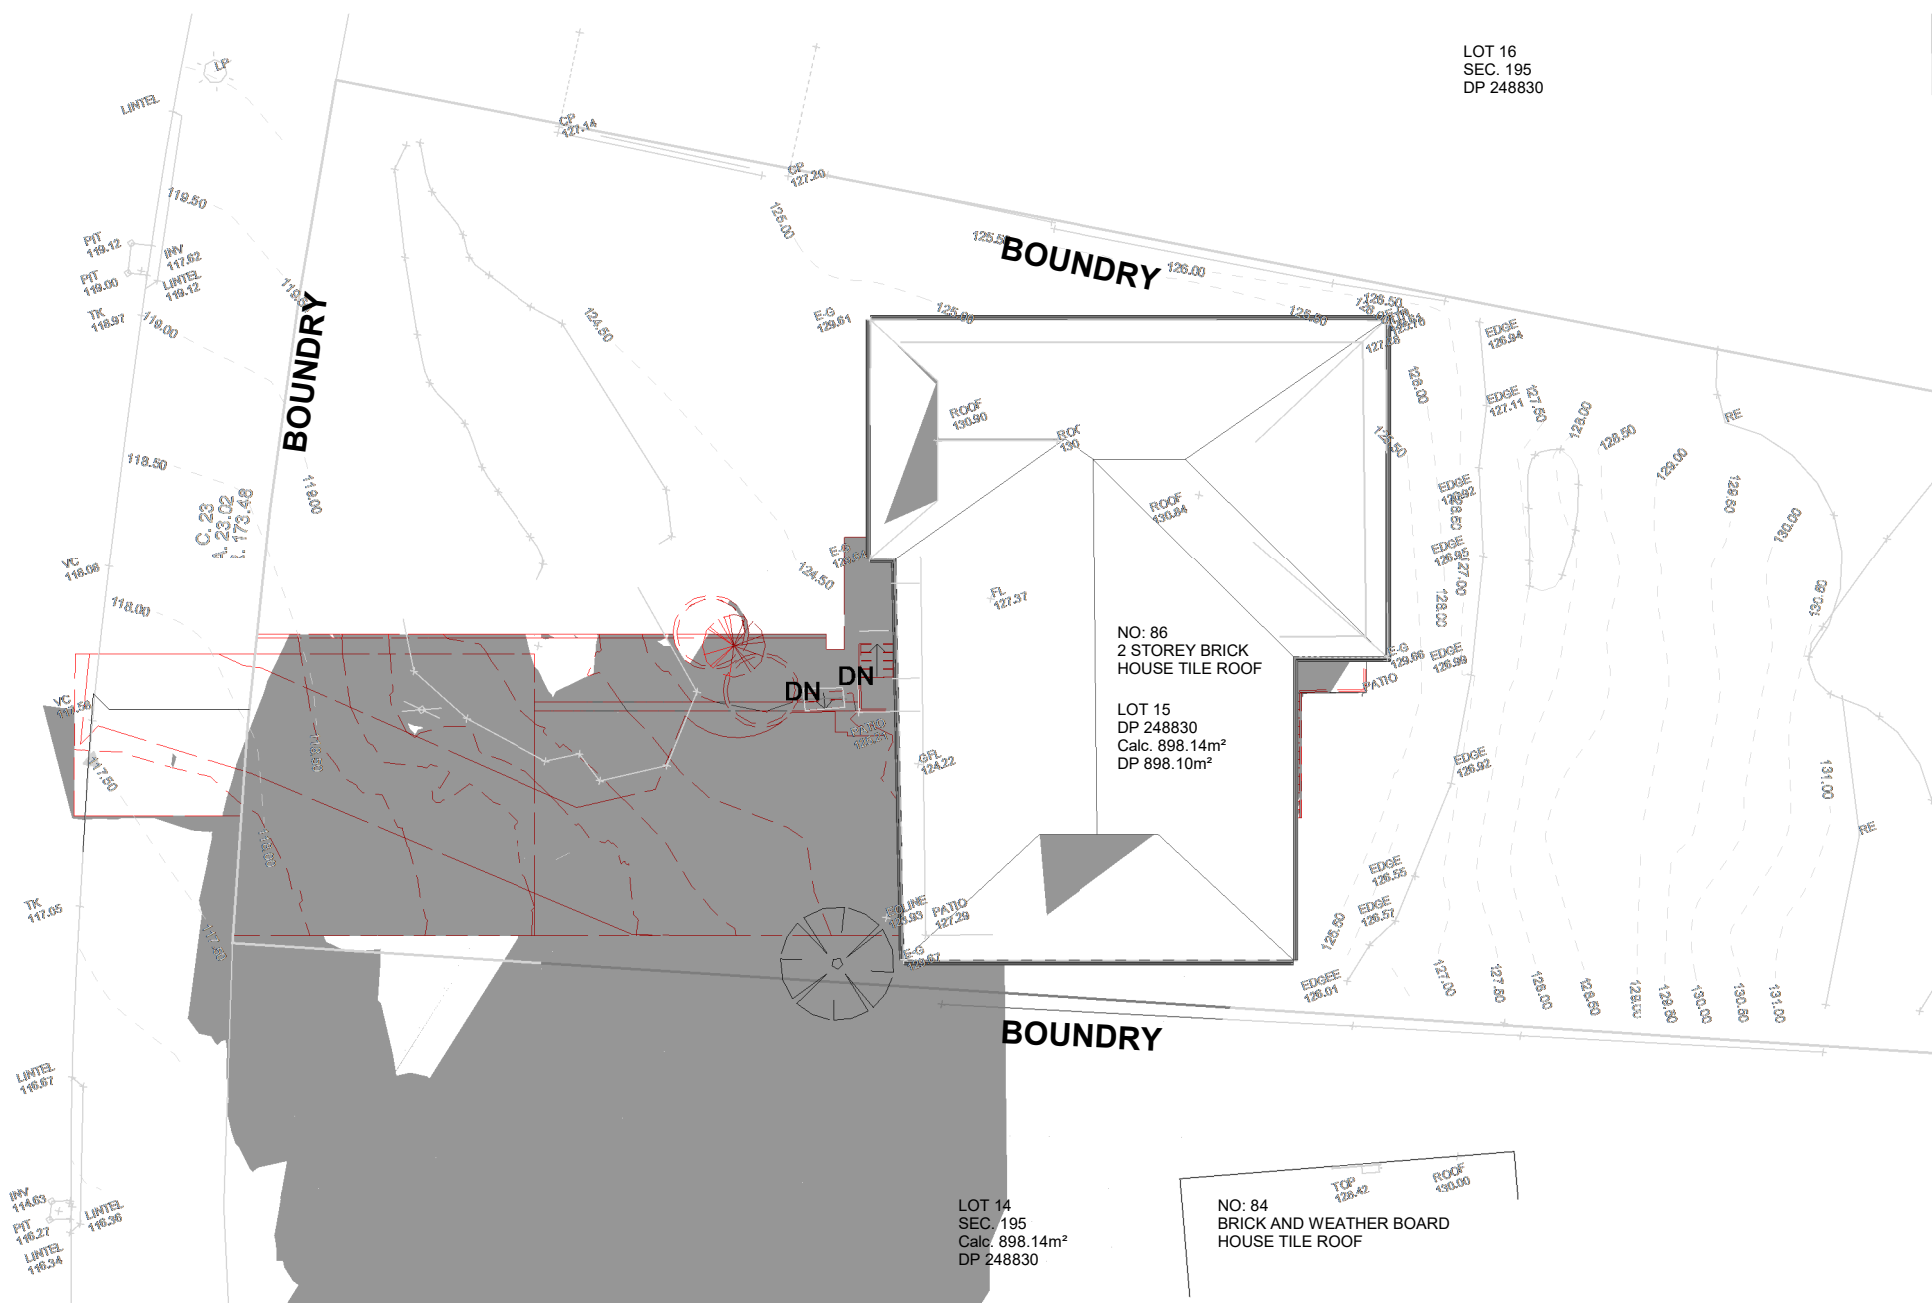

EXISTING SHADOW DIAGRAM JUNE 21 (WINTER SOLSTICE) - 9AM

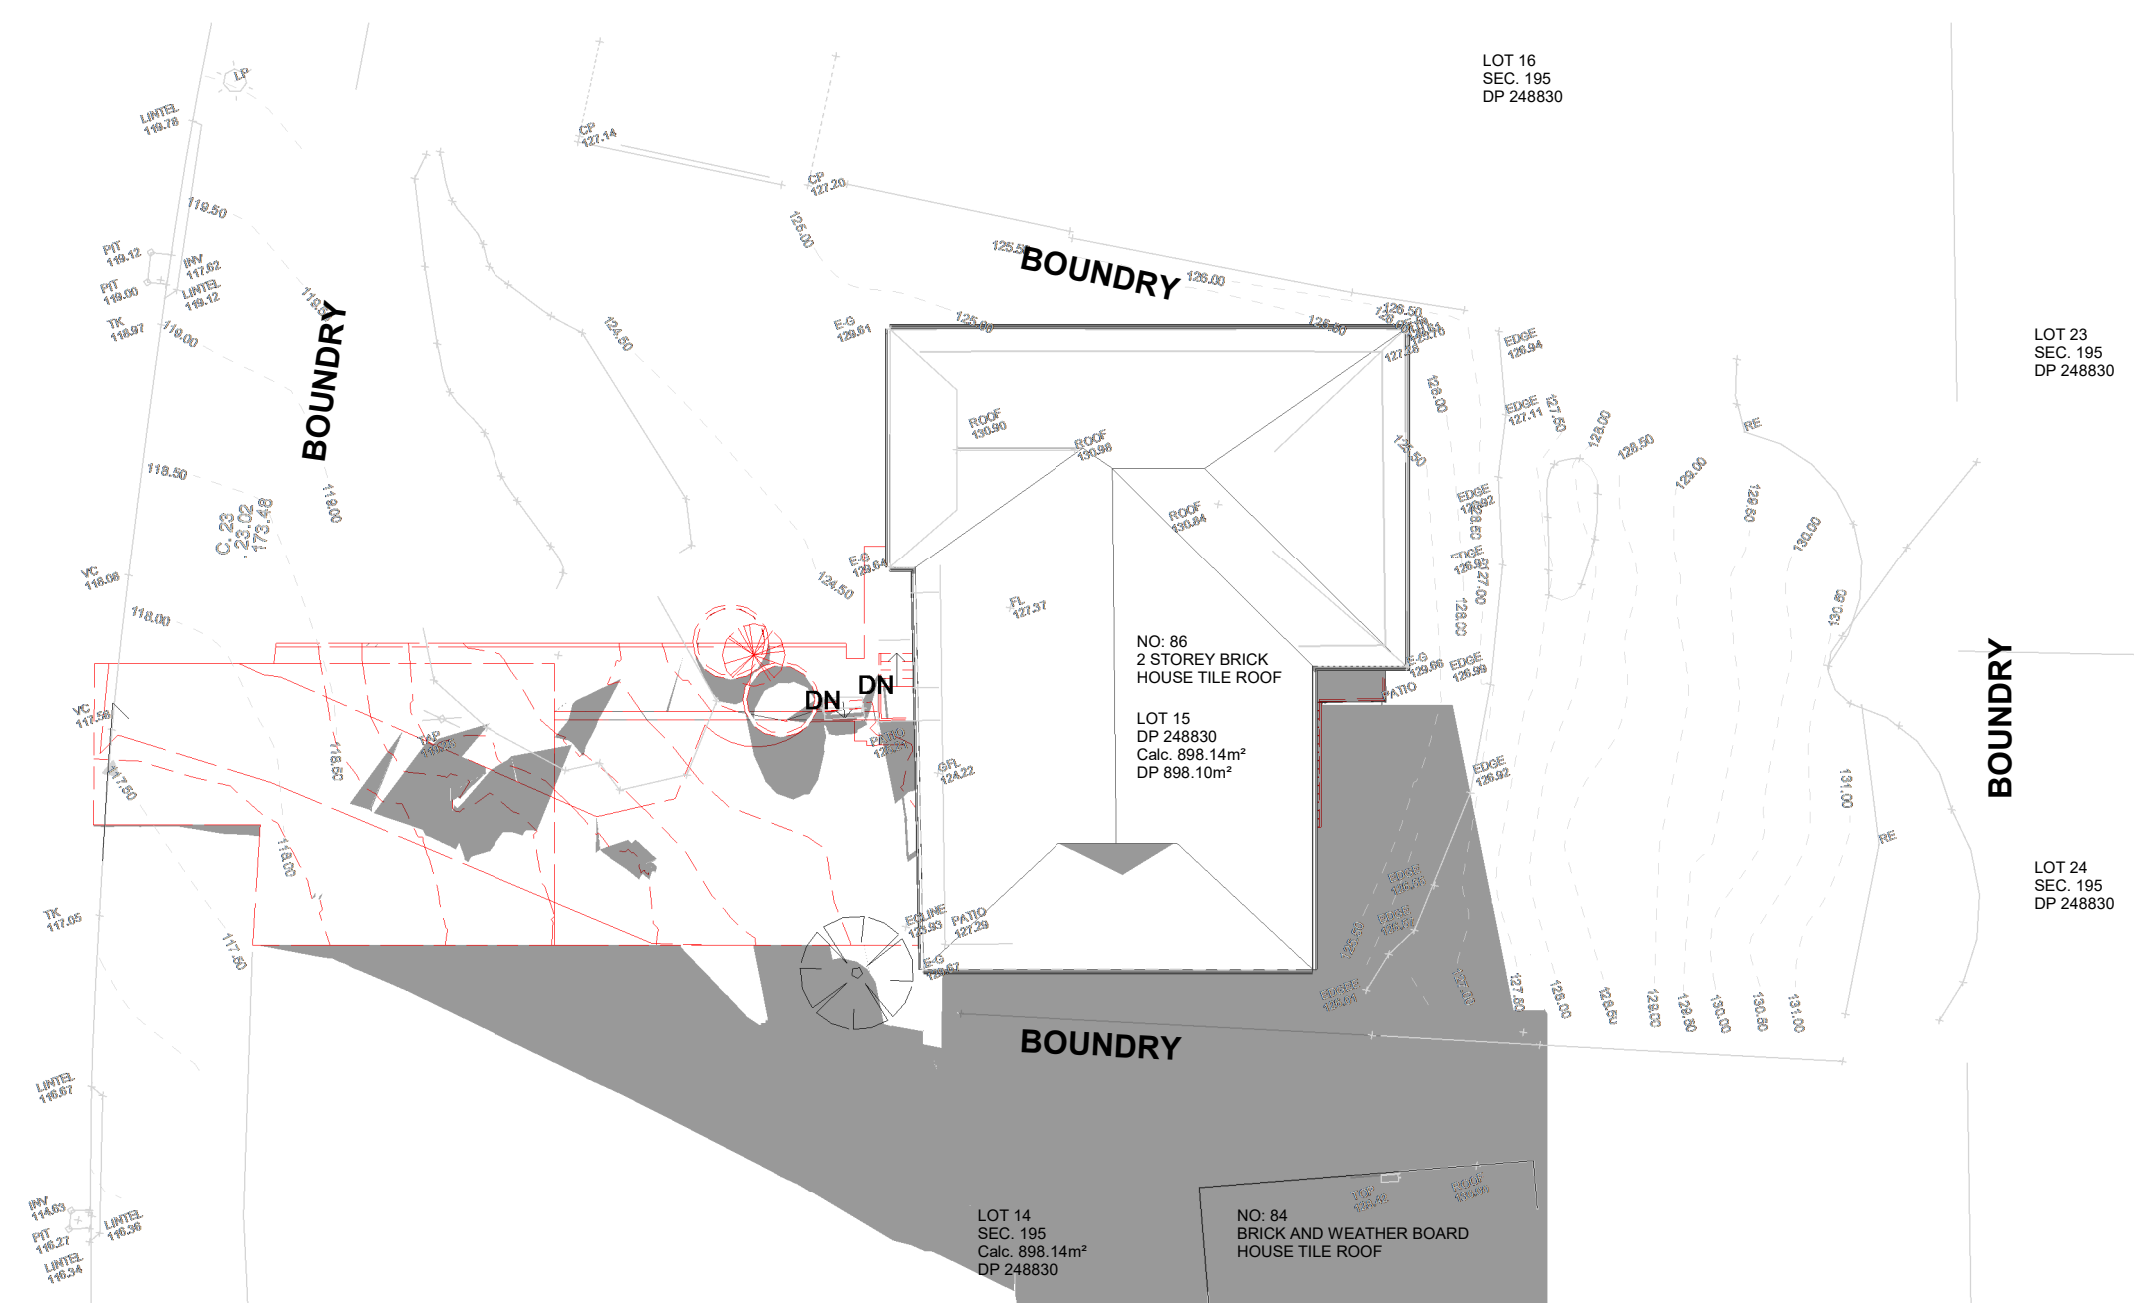


EXISTING SHADOW DIAGRAM JUNE 21 (WINTER SOLSTICE) - 12PM

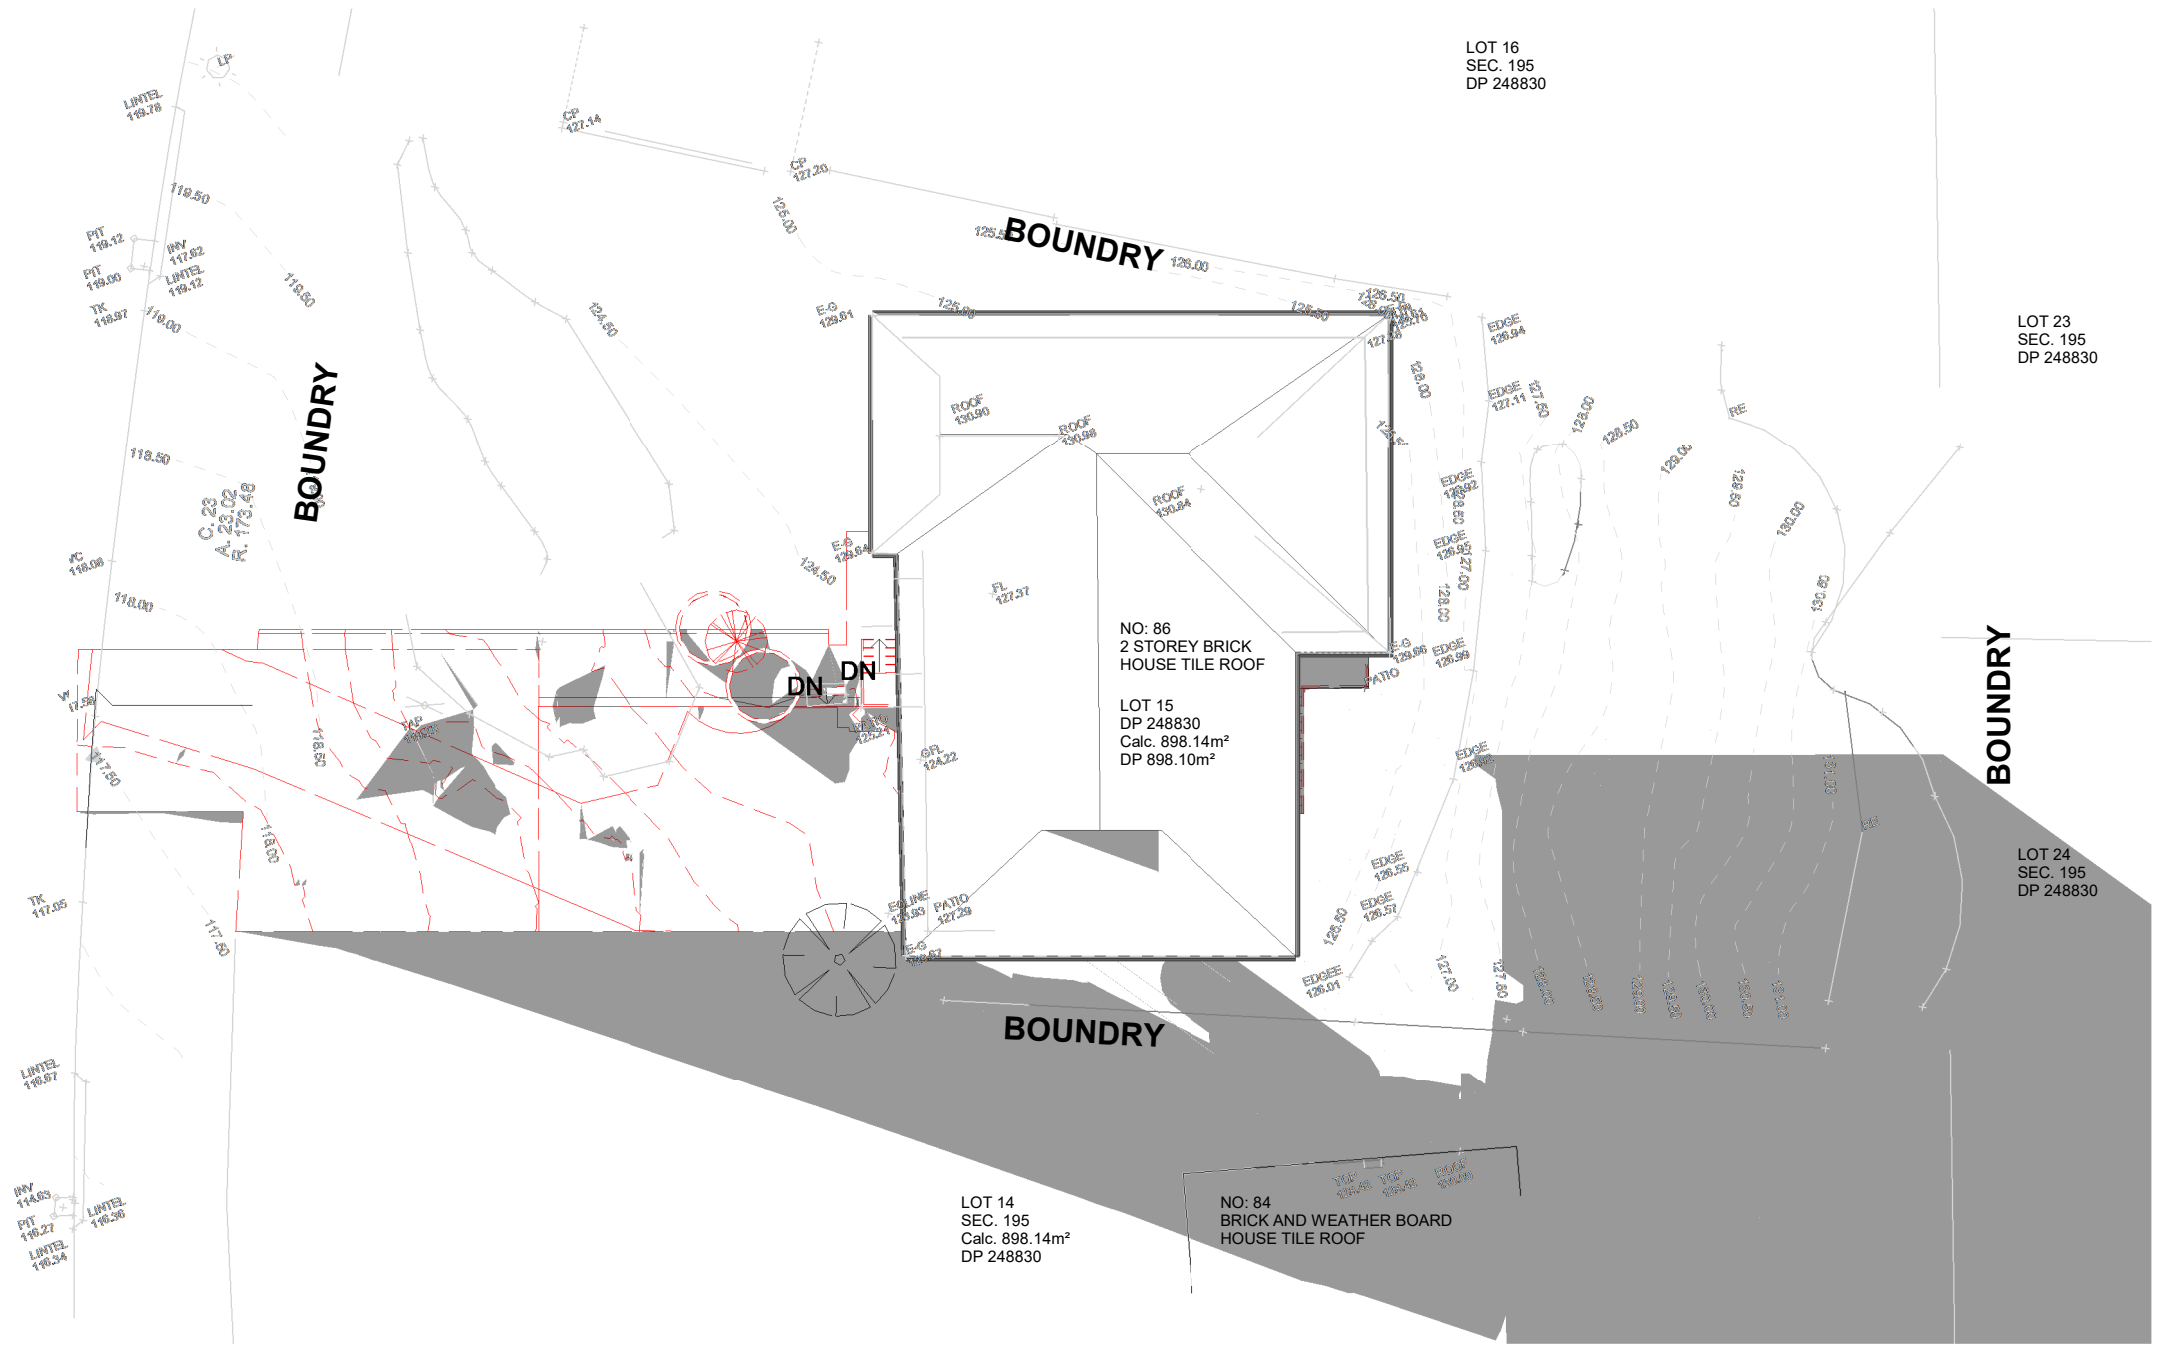


EXISTING SHADOW DIAGRAM JUNE 21 (WINTER SOLSTICE) - 3PM

ALTERATIONS AND ADDITIONS TO
EXISTING DWELLING
86 SIR THOMAS MITCHELL DRIVE,
DAVIDSON, NSW 2085
15/195/DP249830


EXISTING SHADOW DIAGRAMS

purpose FOR DEVELOPMENT APPLICATION	
proj no 1901	
scale 1 : 200 @A2	
created 10/30/19	
applicant: KEVORK KEVORKIAN	


dwn	dwg no	issue
KK	A-DA-5000	A
Do not scale this drawing. Verify all dimensions on site before commencing any work. Copyright © This drawing remains the property of Kevork Kevorkian. Reproduction in whole or in part without prior consent is forbidden.		

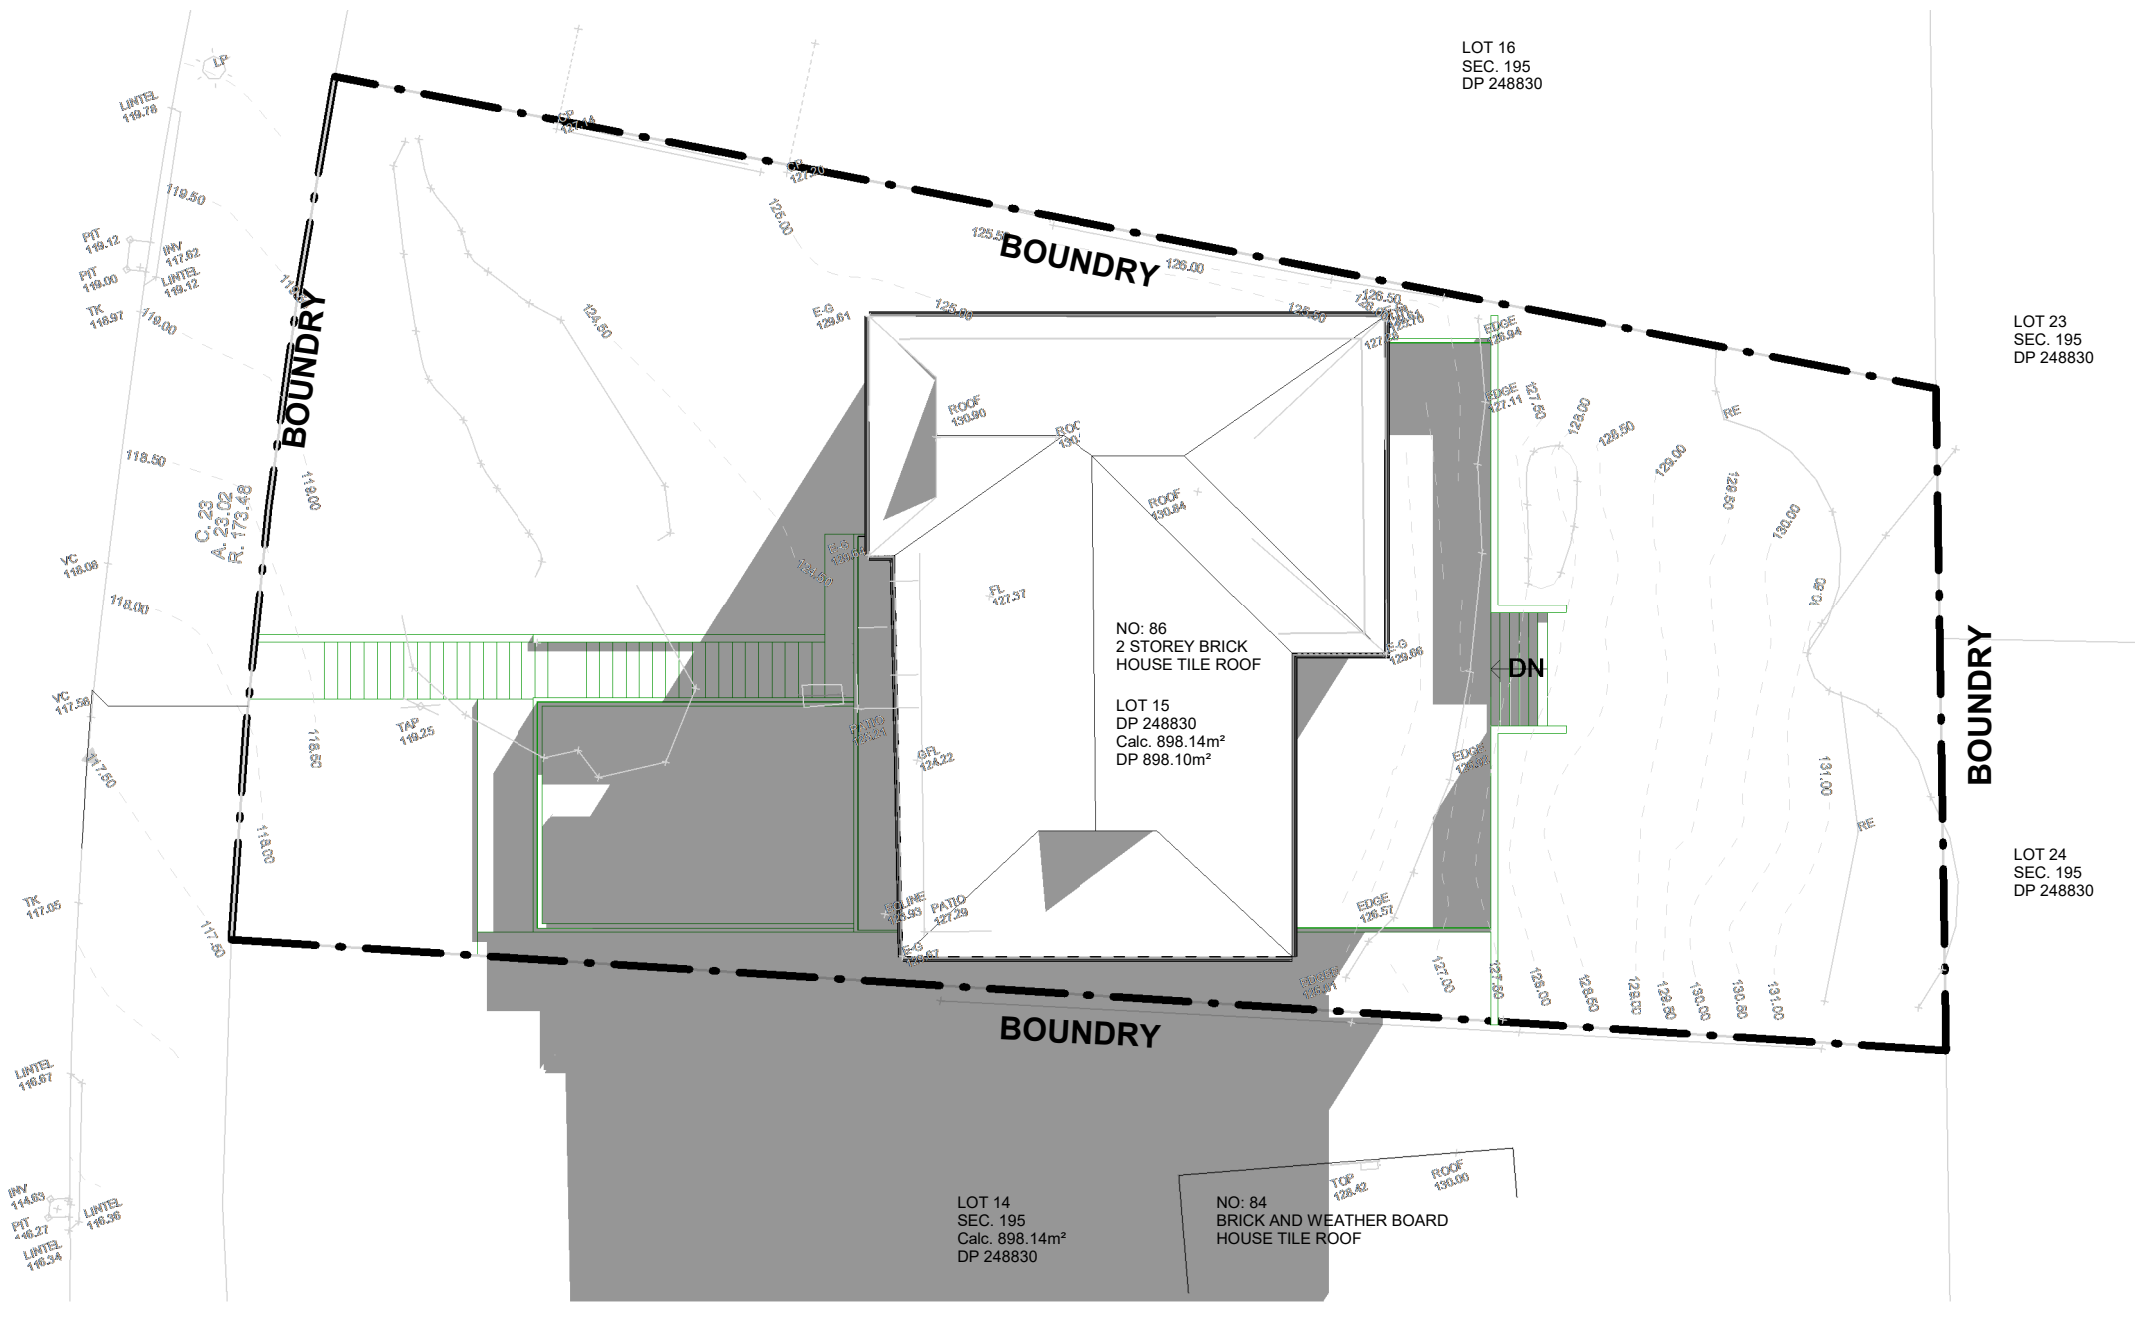

PROPOSED SHADOW DIAGRAM
JUNE 21 (WINTER SOLSTICE) - 9AM

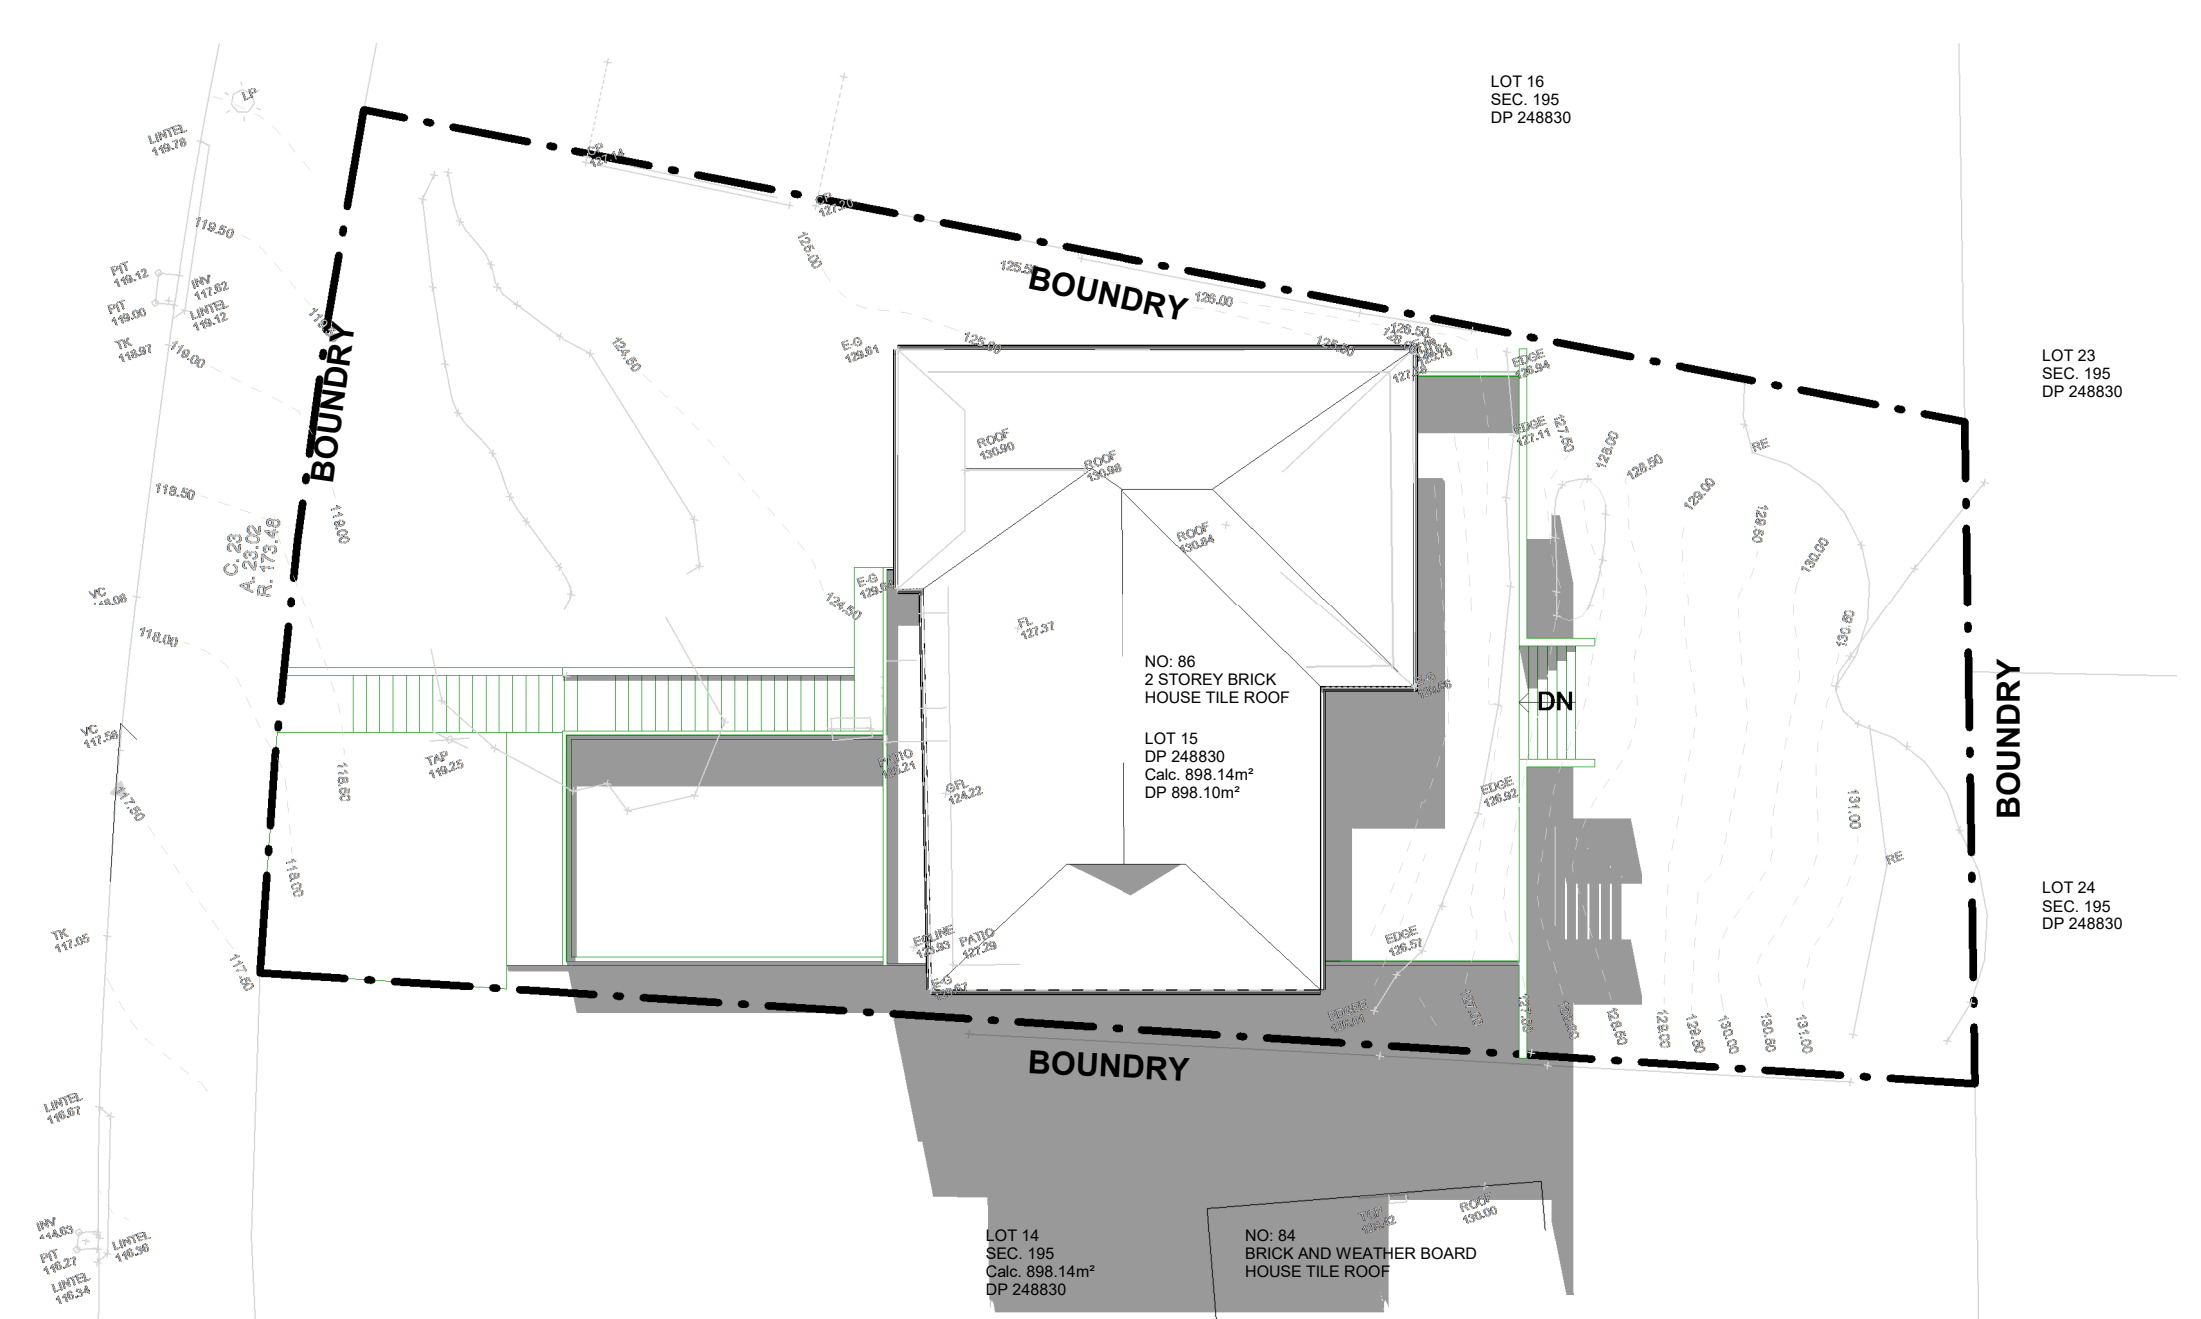

PROPOSED SHADOW DIAGRAM
JUNE 21 (WINTER SOLSTICE) - 12PM

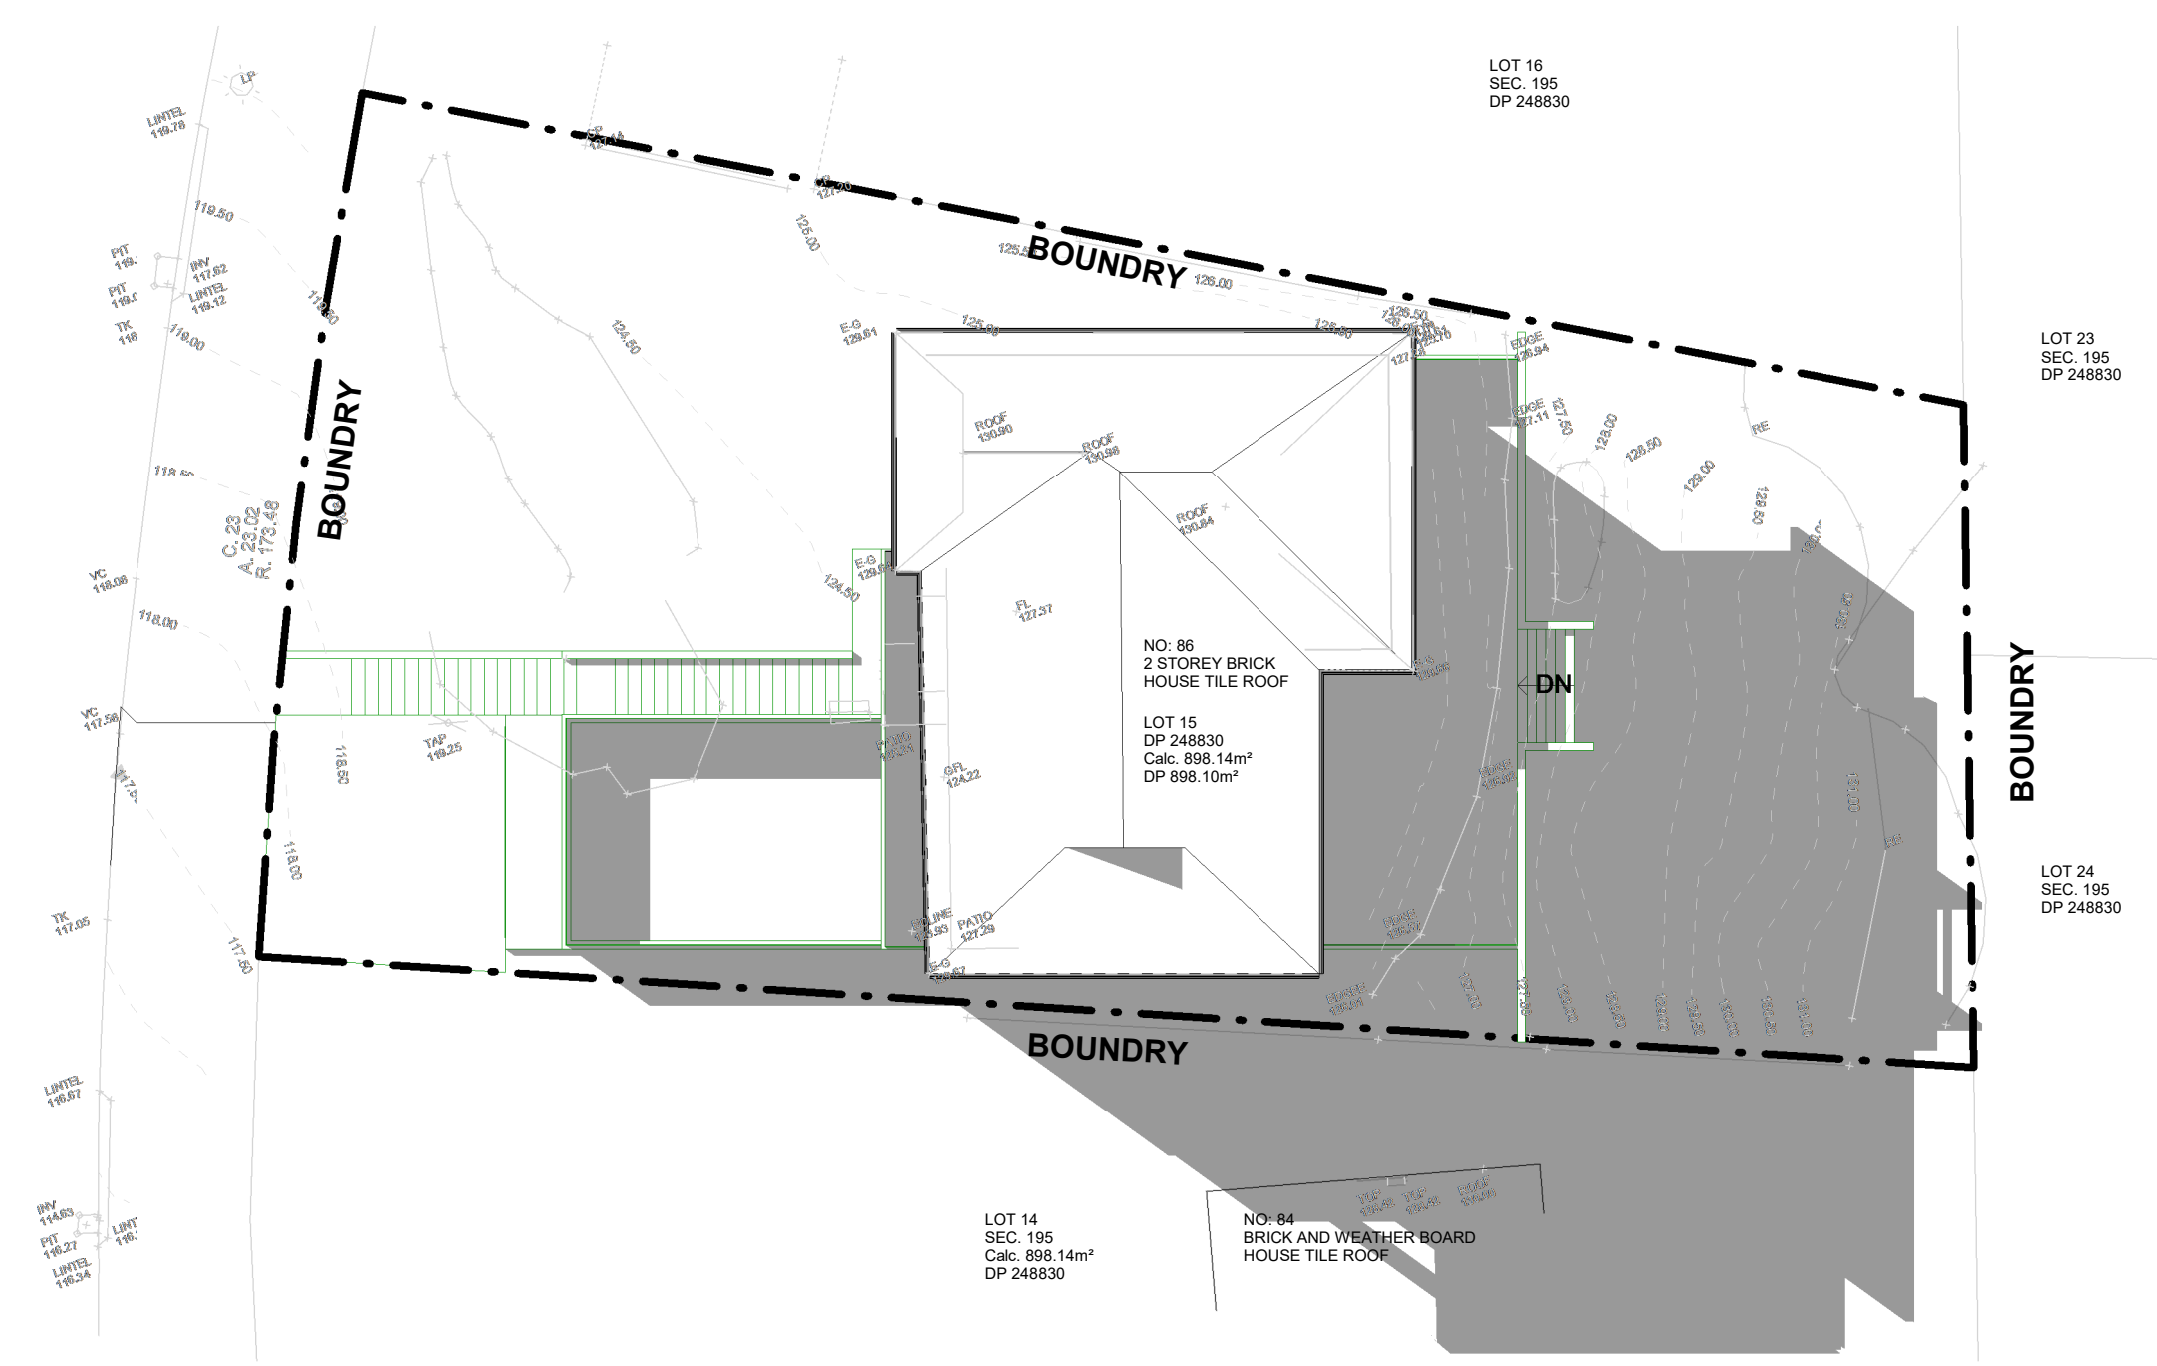


PROPOSED SHADOW DIAGRAM
JUNE 21 (WINTER SOLSTICE) - 3PM

ALTERATIONS AND ADDITIONS TO
EXISTING DWELLING
86 SIR THOMAS MITCHELL DRIVE,
DAVIDSON, NSW 2085
15/195/DP249830

PROPOSED SHADOW DIAGRAMS

purpose	FOR DEVELOPMENT APPLICATION
proj no	1901
scale	1 : 200 @A2
created	06/27/19
applicant:	KEVORK KEVORKIAN

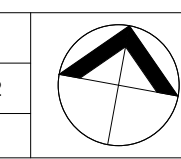

dwn	dwg no	issue
KK	A-DA-5001	A
Do not scale this drawing. Verify all dimensions on site before commencing any work. Copyright © This drawing remains the property of Kevork Kevorkian. Reproduction in whole or in part without prior consent is forbidden.		

kaleido
creative
KEVORK KEVORKIAN
T: 0426 838 790 E: k_kevorkian@hotmail.com