


Date

CERTIFICATION OF SHADOW DIAGRAMS


MADE UNDER THE WARRINGAH LOCAL ENVIRONMENTAL PLAN 2000 OR 2001


| Contact Us | | | Office U | Jse Only | | | | | | | | |
|--|--|---|----------------------------|----------|-----------|--|---------|------|--|--|--|--|
| The General Manager, 725 Pittwater Road, Dee Why NSW 2099 or Customer Service Centre, Northern Beaches Council DX9118 Dee Why | | | | | | | | | | | | |
| Email | council@warringah.nsw.gov.au | | | | | | | | | | | |
| Fax | 9942 2606 | | | | | | | | | | | |
| If you need hel (02) 9942 2111 | p lodging your applicatio or come in and talk to us | n call Customer S at the Civic Centr | Service on re, Dee Why. | | | | | | | | | |
| Part 1: Decla | ration | | | | | | | | | | | |
| 1. DECLARAT | TION | | | | | | | | | | | |
| I hereby certify | that the shadow diagram | ns submitted with | the proposal | at | | | | | | | | |
| Address | | | | | | | | | | | | |
| For the erection of Description of development | | | | | | | | | | | | |
| | | | | | | | | | | | | |
| | | | | | | | | | | | | |
| | | | | | | | | | | | | |
| Drawn to tru Indicate sha To indicate | dow cast by the proposal the shadow cast by existir | at 9am, noon, 3p | om, 21 June | | | | applica | tion | | | | |
| Part 2: Certifi | cation | | | | | | | | | | | |
| 2. CERTIFIER | ! | | | | | | | | | | | |
| Title | | Mr | Mrs | Ms | Other | | | | | | | |
| | ne (no initials) (or Company) | | | | | | | | | | | |
| Full given names (no initials) (or A.C.N) | | | | | | | | | | | | |
| Phone | | | | | Alternate | | | | | | | |
| Mobile Qualification (i.e. Architect, Planner, Computer Technician, Surveyor) | | | | | Fax | | | | | | | |
| Part 3: Signa | | I | | | | | | | | | | |
| 3. APPLICAN | T(S) SIGNATURE | | | | | | | | | | | |
| Signature D | | | | | | | | | | | | |

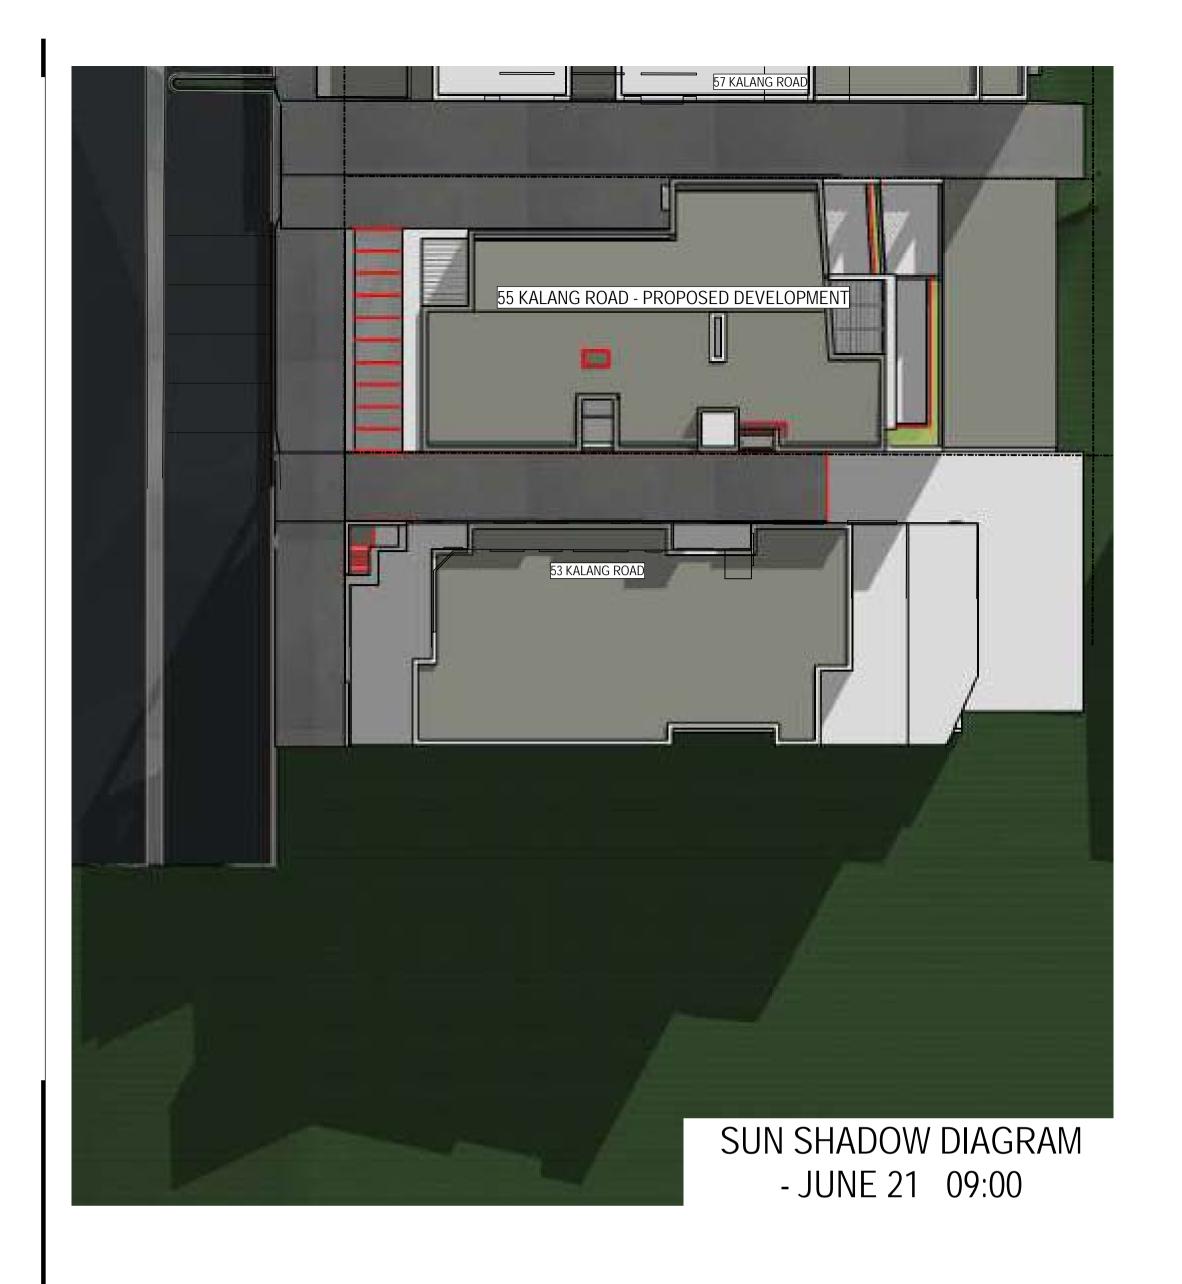

file location: X:\1-JOB FILES\1-PROJECTS\J119 55 Kalang Road\CAD Files\J119 55 Kalang Rd DA 190305.pln



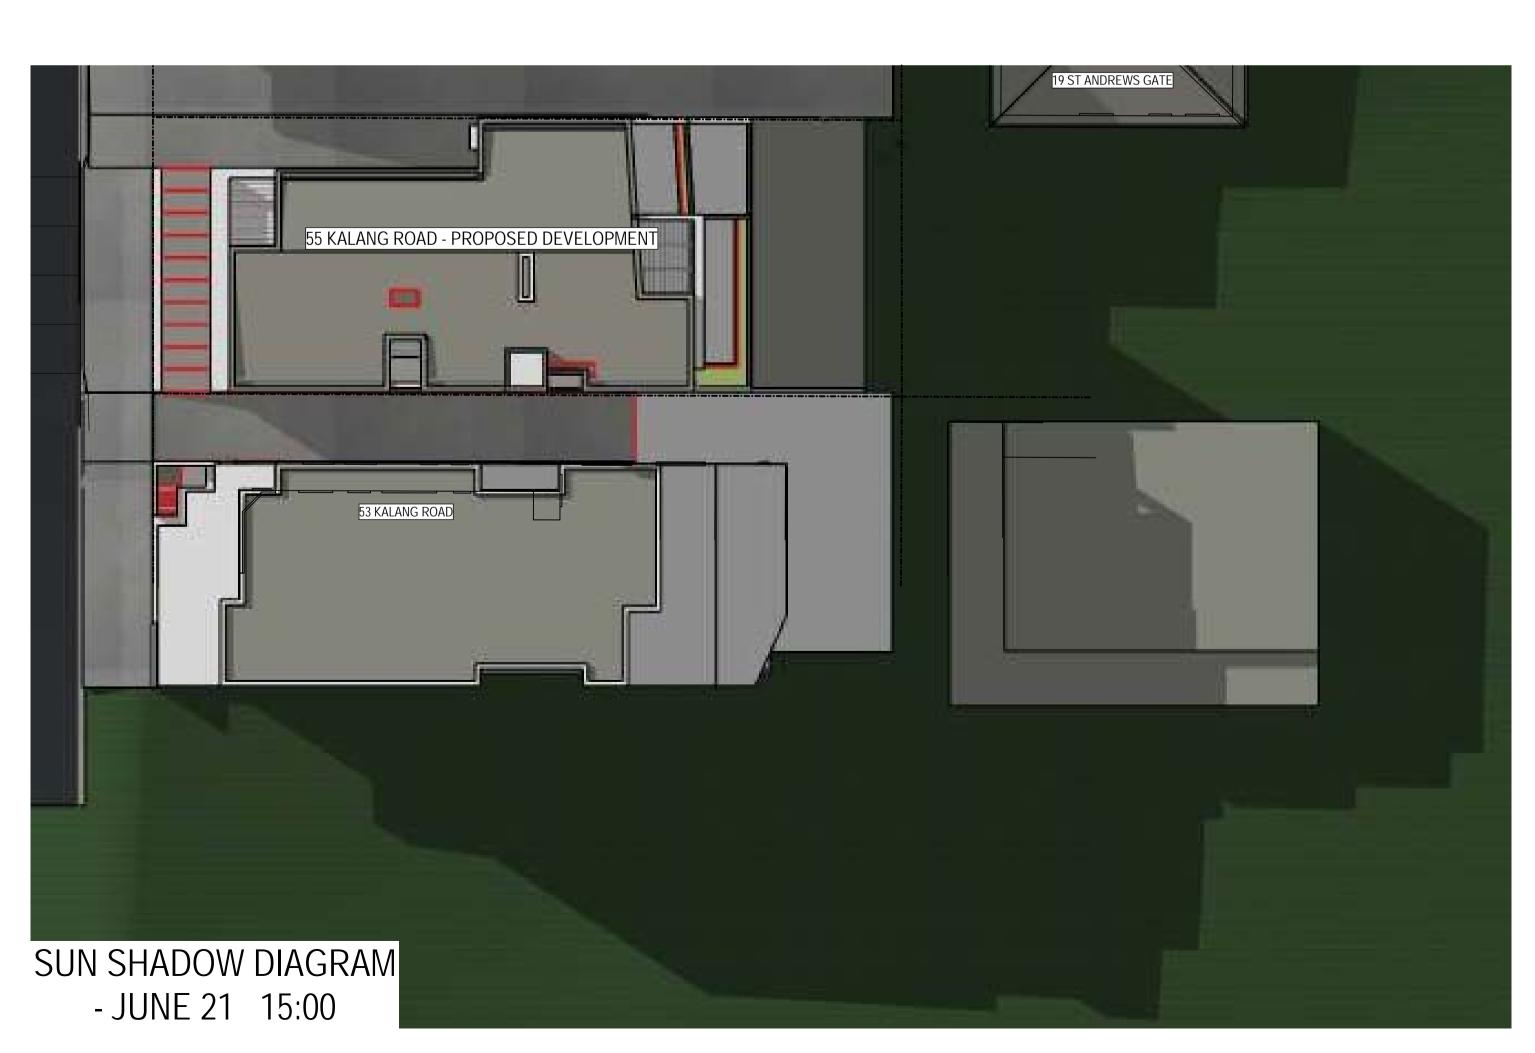

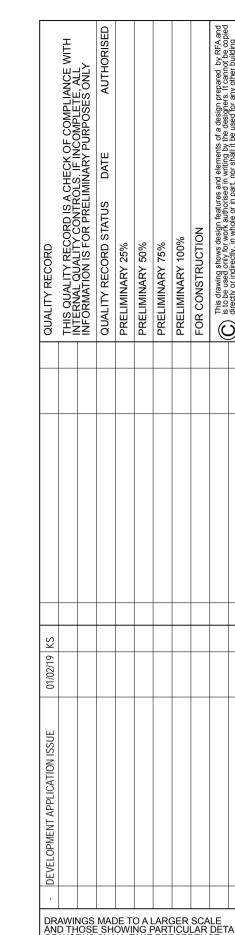


OF WORKS SHALL TAKE PRECEDENCE
OVER DRAWINGS MADE TO A SMALLER
SCALE AND FOR MORE GENERAL
PURPOSES
BUILDER TO CHECK ALL SITE DIMENSIONS
PRIOR TO FABRICATION OF FITMENTS



RAY FITZ-GIBBON ARCHITECTS

STUDIO 26 90 MONA VALE ROAD MONA VALE NSW 2103 P 02 9979 7311 F 02 9979 7388 E ray@rfarch.com.au

CONSULTANTS

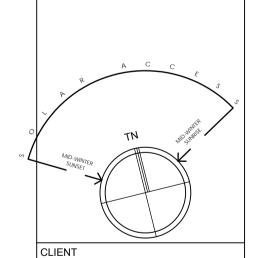

BBO IECT

PROJECT 55 KALANG

PROJECT SITE

LOT 92 DP.564686
55 KALANG RD
ELANORA HEIGHTS

SHADOW
DIAGRAMS

STATUS

DEVELOPMENT APPLICATION

BEFORE CARRYING OUT ANY WORK
ENSURE THAT THE DRAWINGS USED
CARRY THE LATEST AMDENMENT NUMBER
SCALE 1:125 @ A1 DATE 01/03/19

JOB J119

DAO8

APARTMENTS 1 & 4: 3 HOURS + SUN LIGHT IN MID-WINTER TO LIVING ROOM GLAZING












COMPLIANCE NOTE: APARTMENTS 1,2 4 5 & 6 RECIEVE 2+HOURS OF SUN TO LIVING ROOMS IN MID WINTER (=83% OF APARTMENTS).


APARTMENTS 2, 5 & 6: 2 HOURS + SUN LIGHT IN MID-WINTER TO LIVING ROOM GLAZING

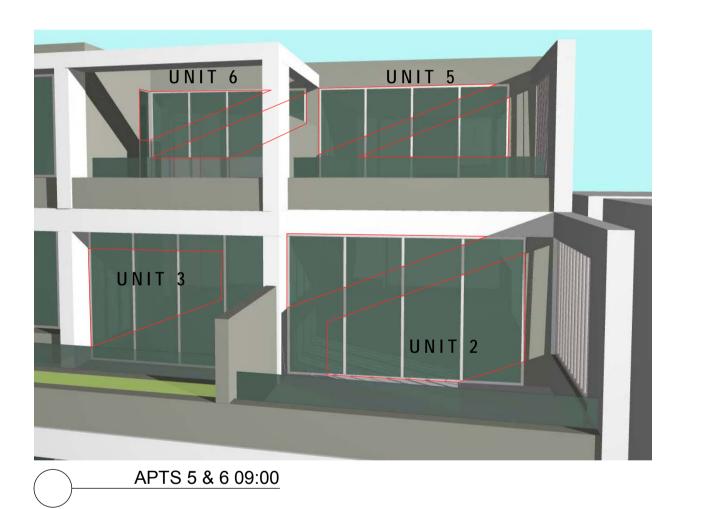


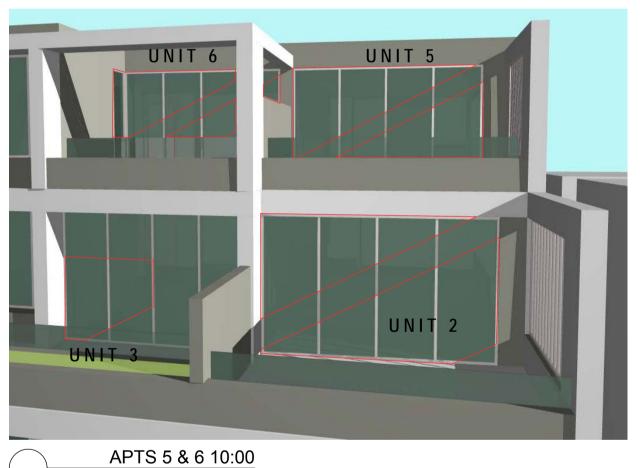


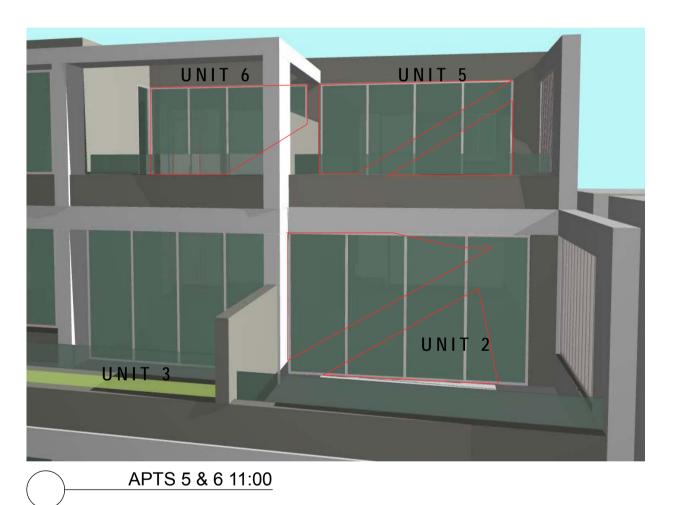



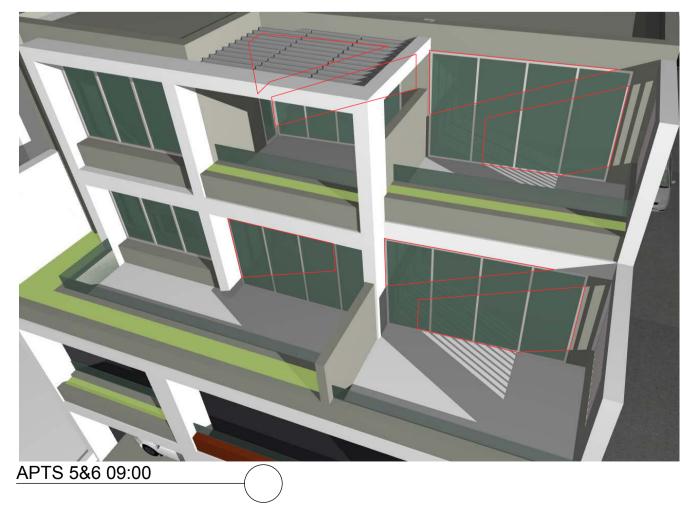

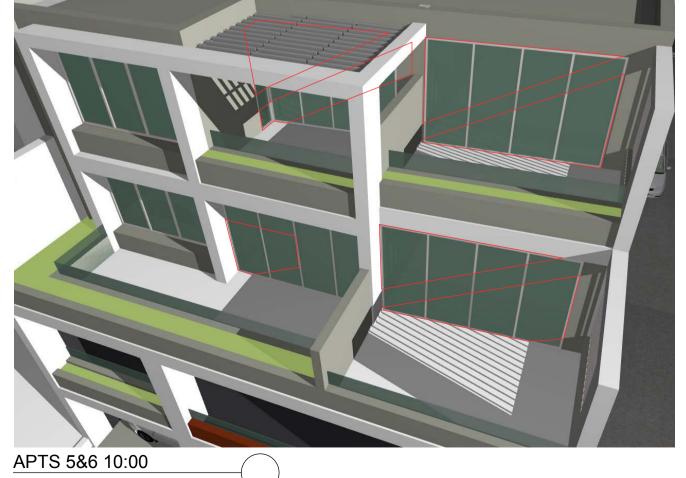

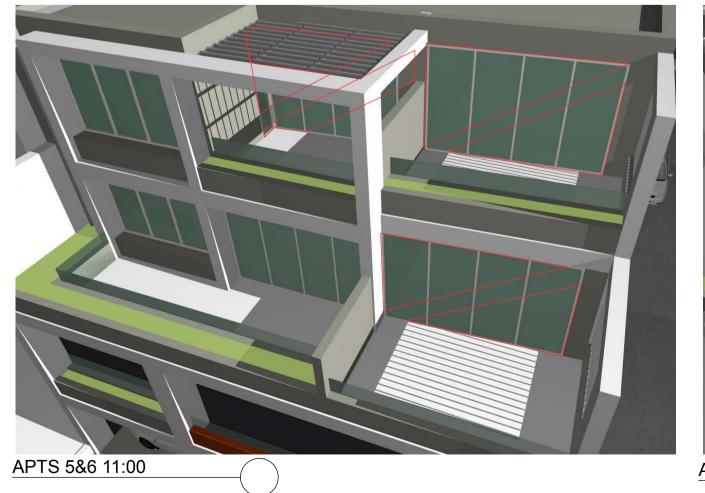




| Control of the cont

architects

RAY FITZ-GIBBON ARCHITECTS STUDIO 26

STUDIO 26 90 MONA VALE ROAD MONA VALE NSW 2103 P 02 9979 7311 F 02 9979 7388 E ray@rfarch.com.au

CONSULTANTS

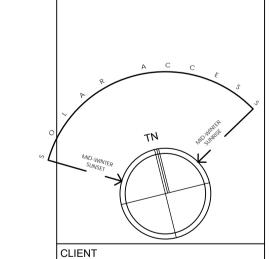

PROJECT

PROJECT 55 KALANG

PROJECT SITE

LOT 92 DP.56

LOT 92 DP.564686 55 KALANG RD ELANORA HEIGHTS NSW

SOLAR ACCESS DIAGRAMS

rus DEVELOE

DEVELOPMENT APPLICATION

BEFORE CARRYING OUT ANY WORK
ENSURE THAT THE DRAWINGS USED
CARRY THE LATEST AMDENMENT NUMBER

SCALE 1:125 @ A1 DATE 01/03/19

JOB J119

DA09