

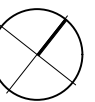
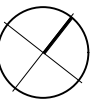
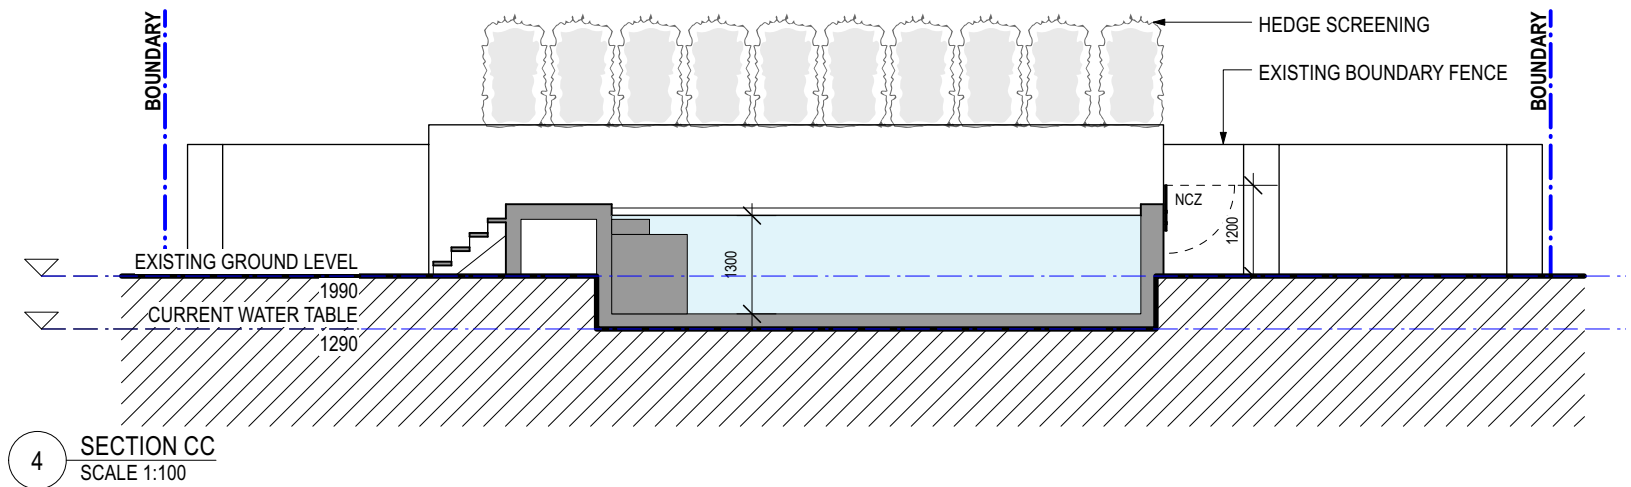
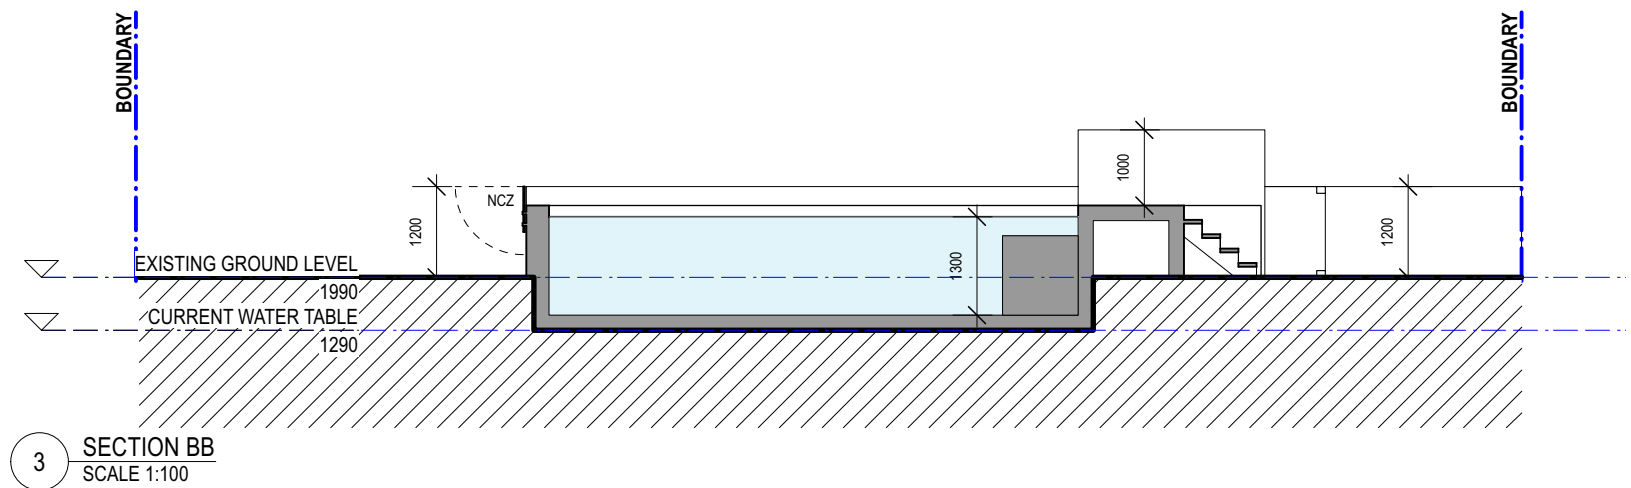



 northern beaches council
THIS PLAN IS TO BE READ IN CONJUNCTION WITH THE CONDITIONS OF DEVELOPMENT CONSENT
DA2024/0698

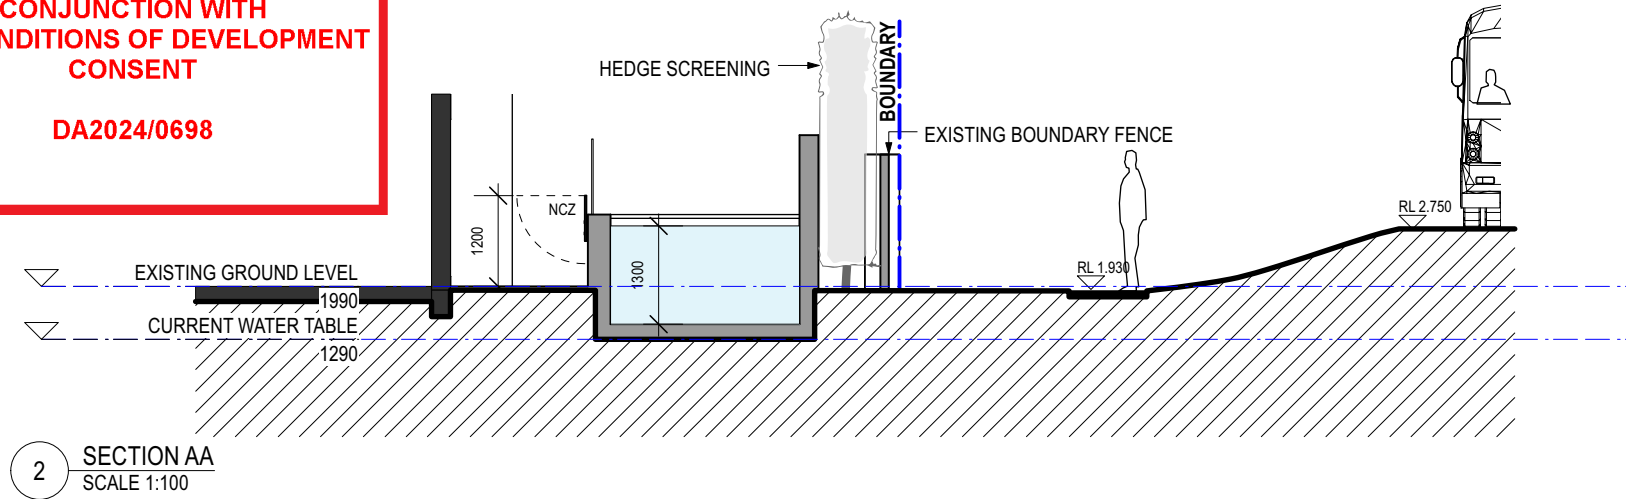


 northern
beaches
council
**THIS PLAN IS TO BE READ IN
CONJUNCTION WITH
THE CONDITIONS OF DEVELOPMENT
CONSENT**
DA2024/0698

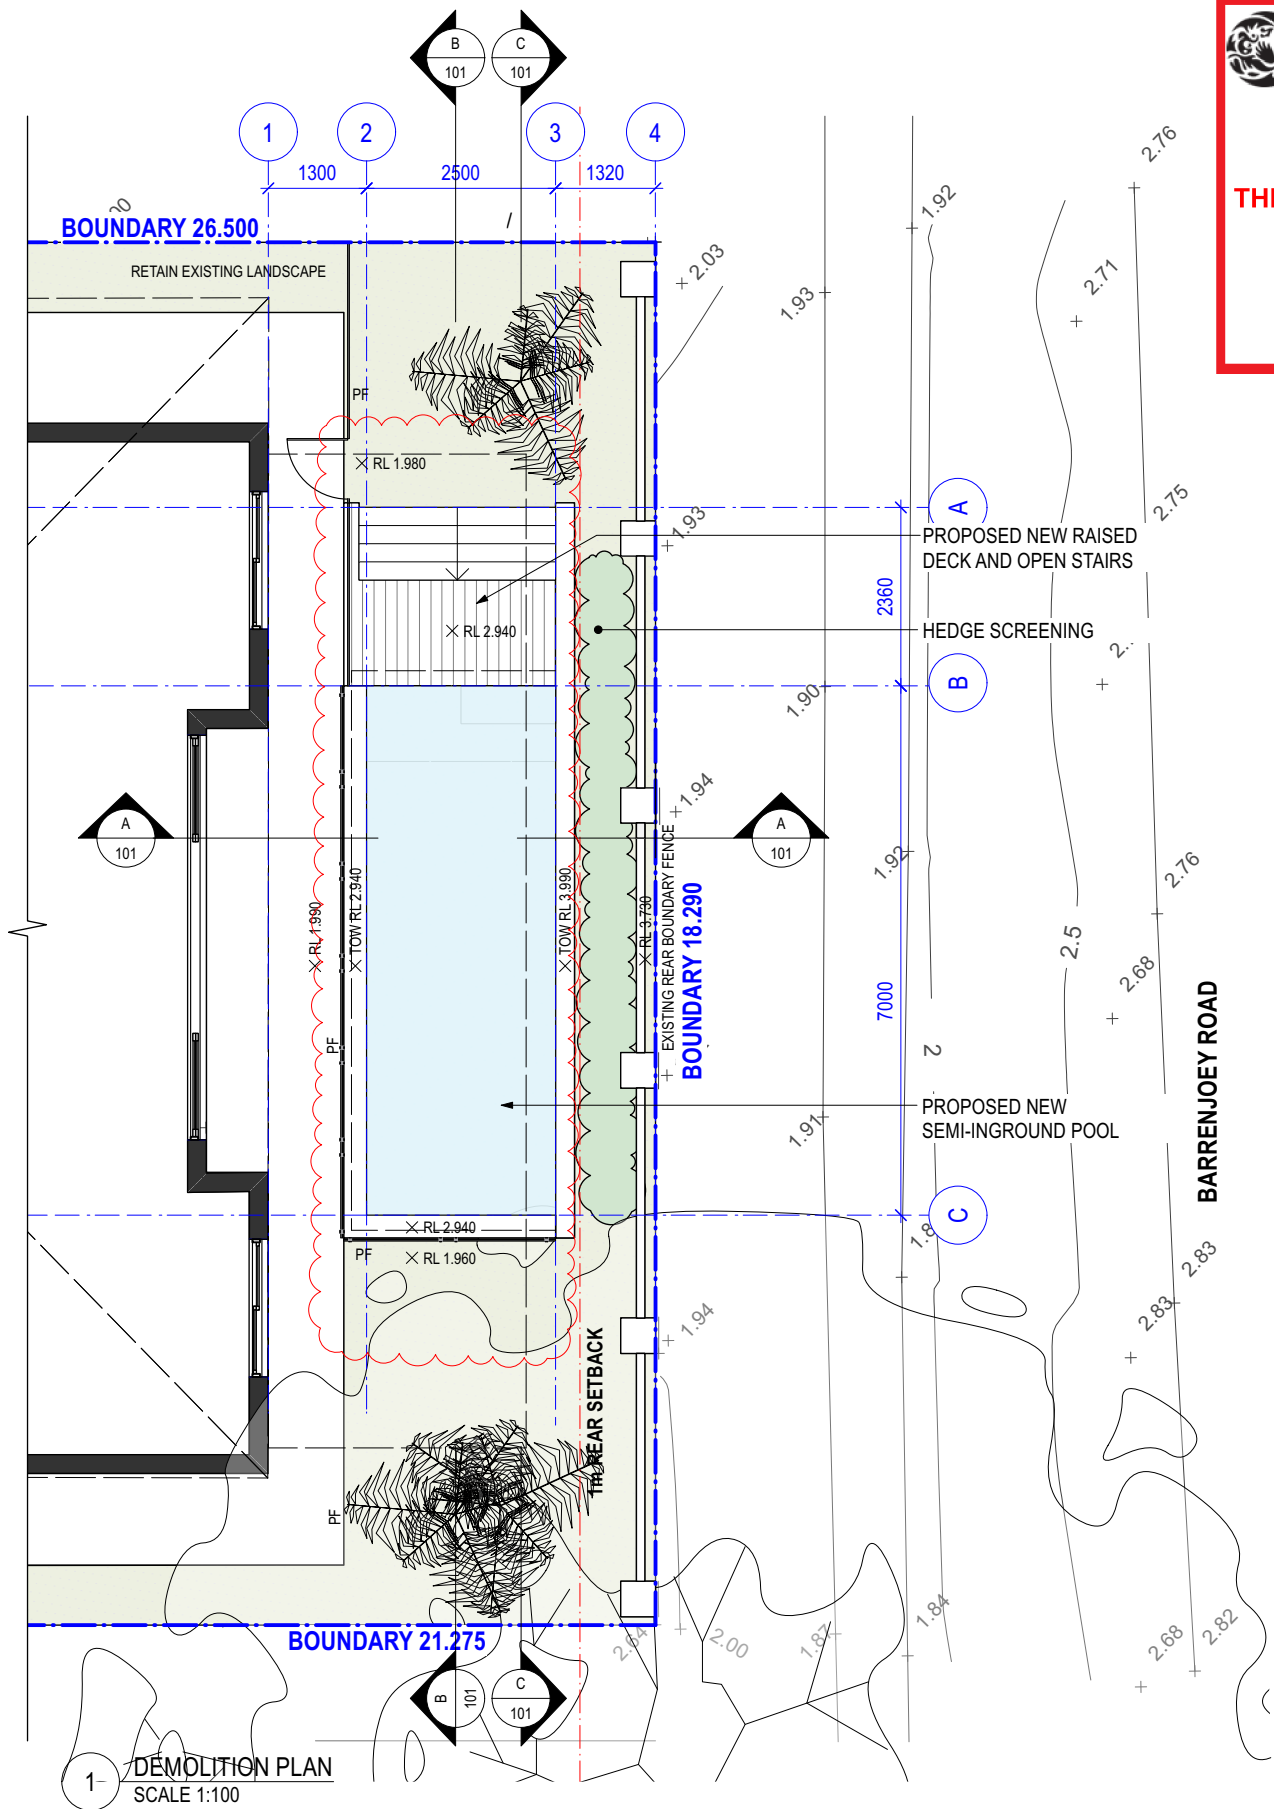


ISSUED FOR DEVELOPMENT APPLICATION
AMENDMENT
 LEVEL 2 / 271 ALFRED STREET NORTH
NORTH SYDNEY NSW 2060
 EMAIL: architects@mhdp.com.au
 TELEPHONE (02) 9955 5608
 NSW NOMINATED ARCHITECT
 MARK HURCUM - Reg. No. 5605
 © Mark Hurcum Design Practice Pty Limited
 15/7/24
 DATE
 D
 REVISION
 This drawing is the copyright of Mark
 Hurcum Design Practice Pty Limited and
 may not be altered, reproduced or
 transmitted in any form or by any means
 in part or in whole without the written
 permission of Mark Hurcum Design
 Practice Pty Limited.

SWIMMING POOL
1A ILUKA ROAD PALM BEACH


POOL PLAN AND SECTION

2322 A101 D
 1:100 @ A3 MAY 2024



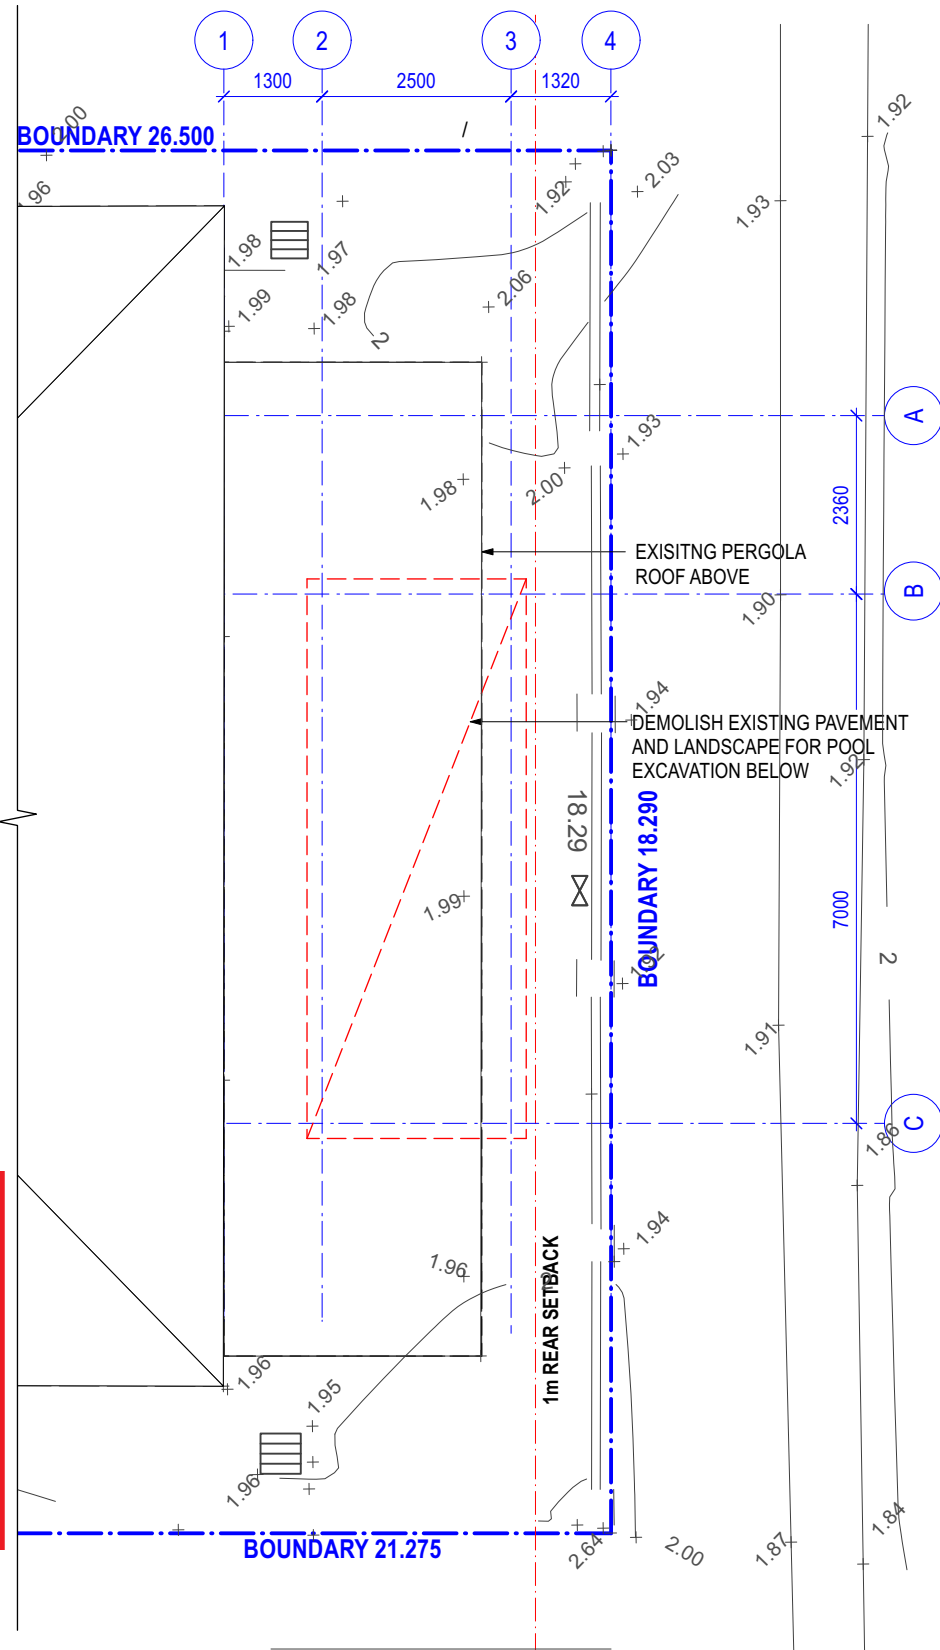

1 DEMOLITION PLAN
SCALE 1:100

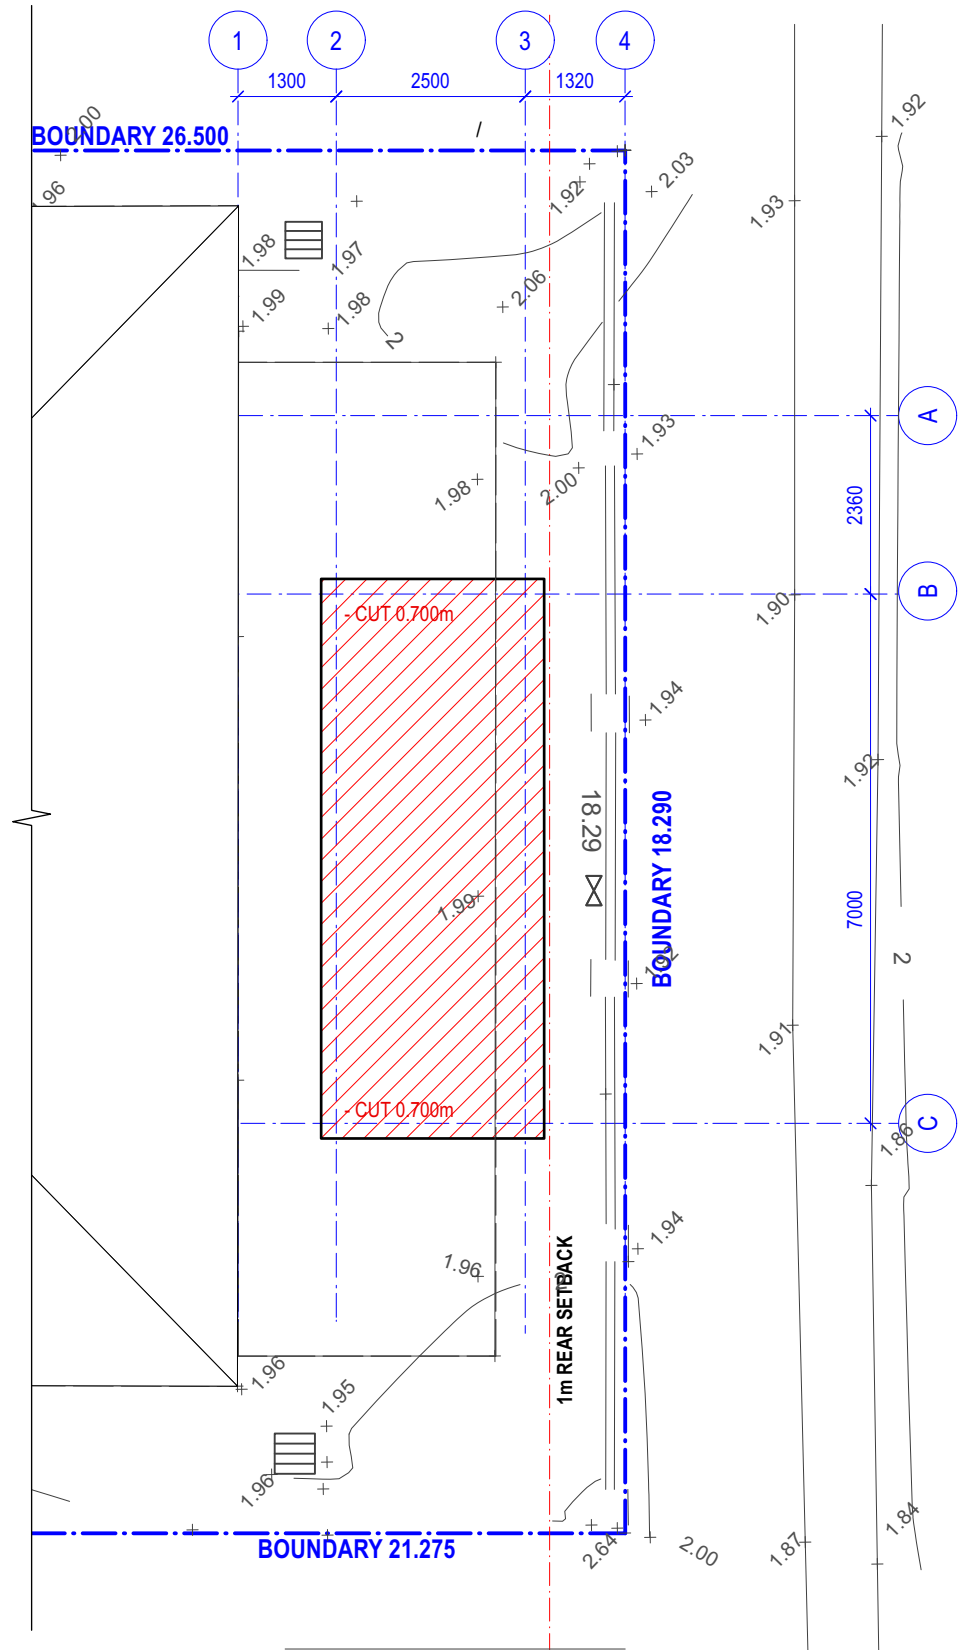

2 CUT AND FILL
SCALE 1:100

northern beaches council

THIS PLAN IS TO BE READ IN CONJUNCTION WITH THE CONDITIONS OF DEVELOPMENT CONSENT

DA2024/0698

