




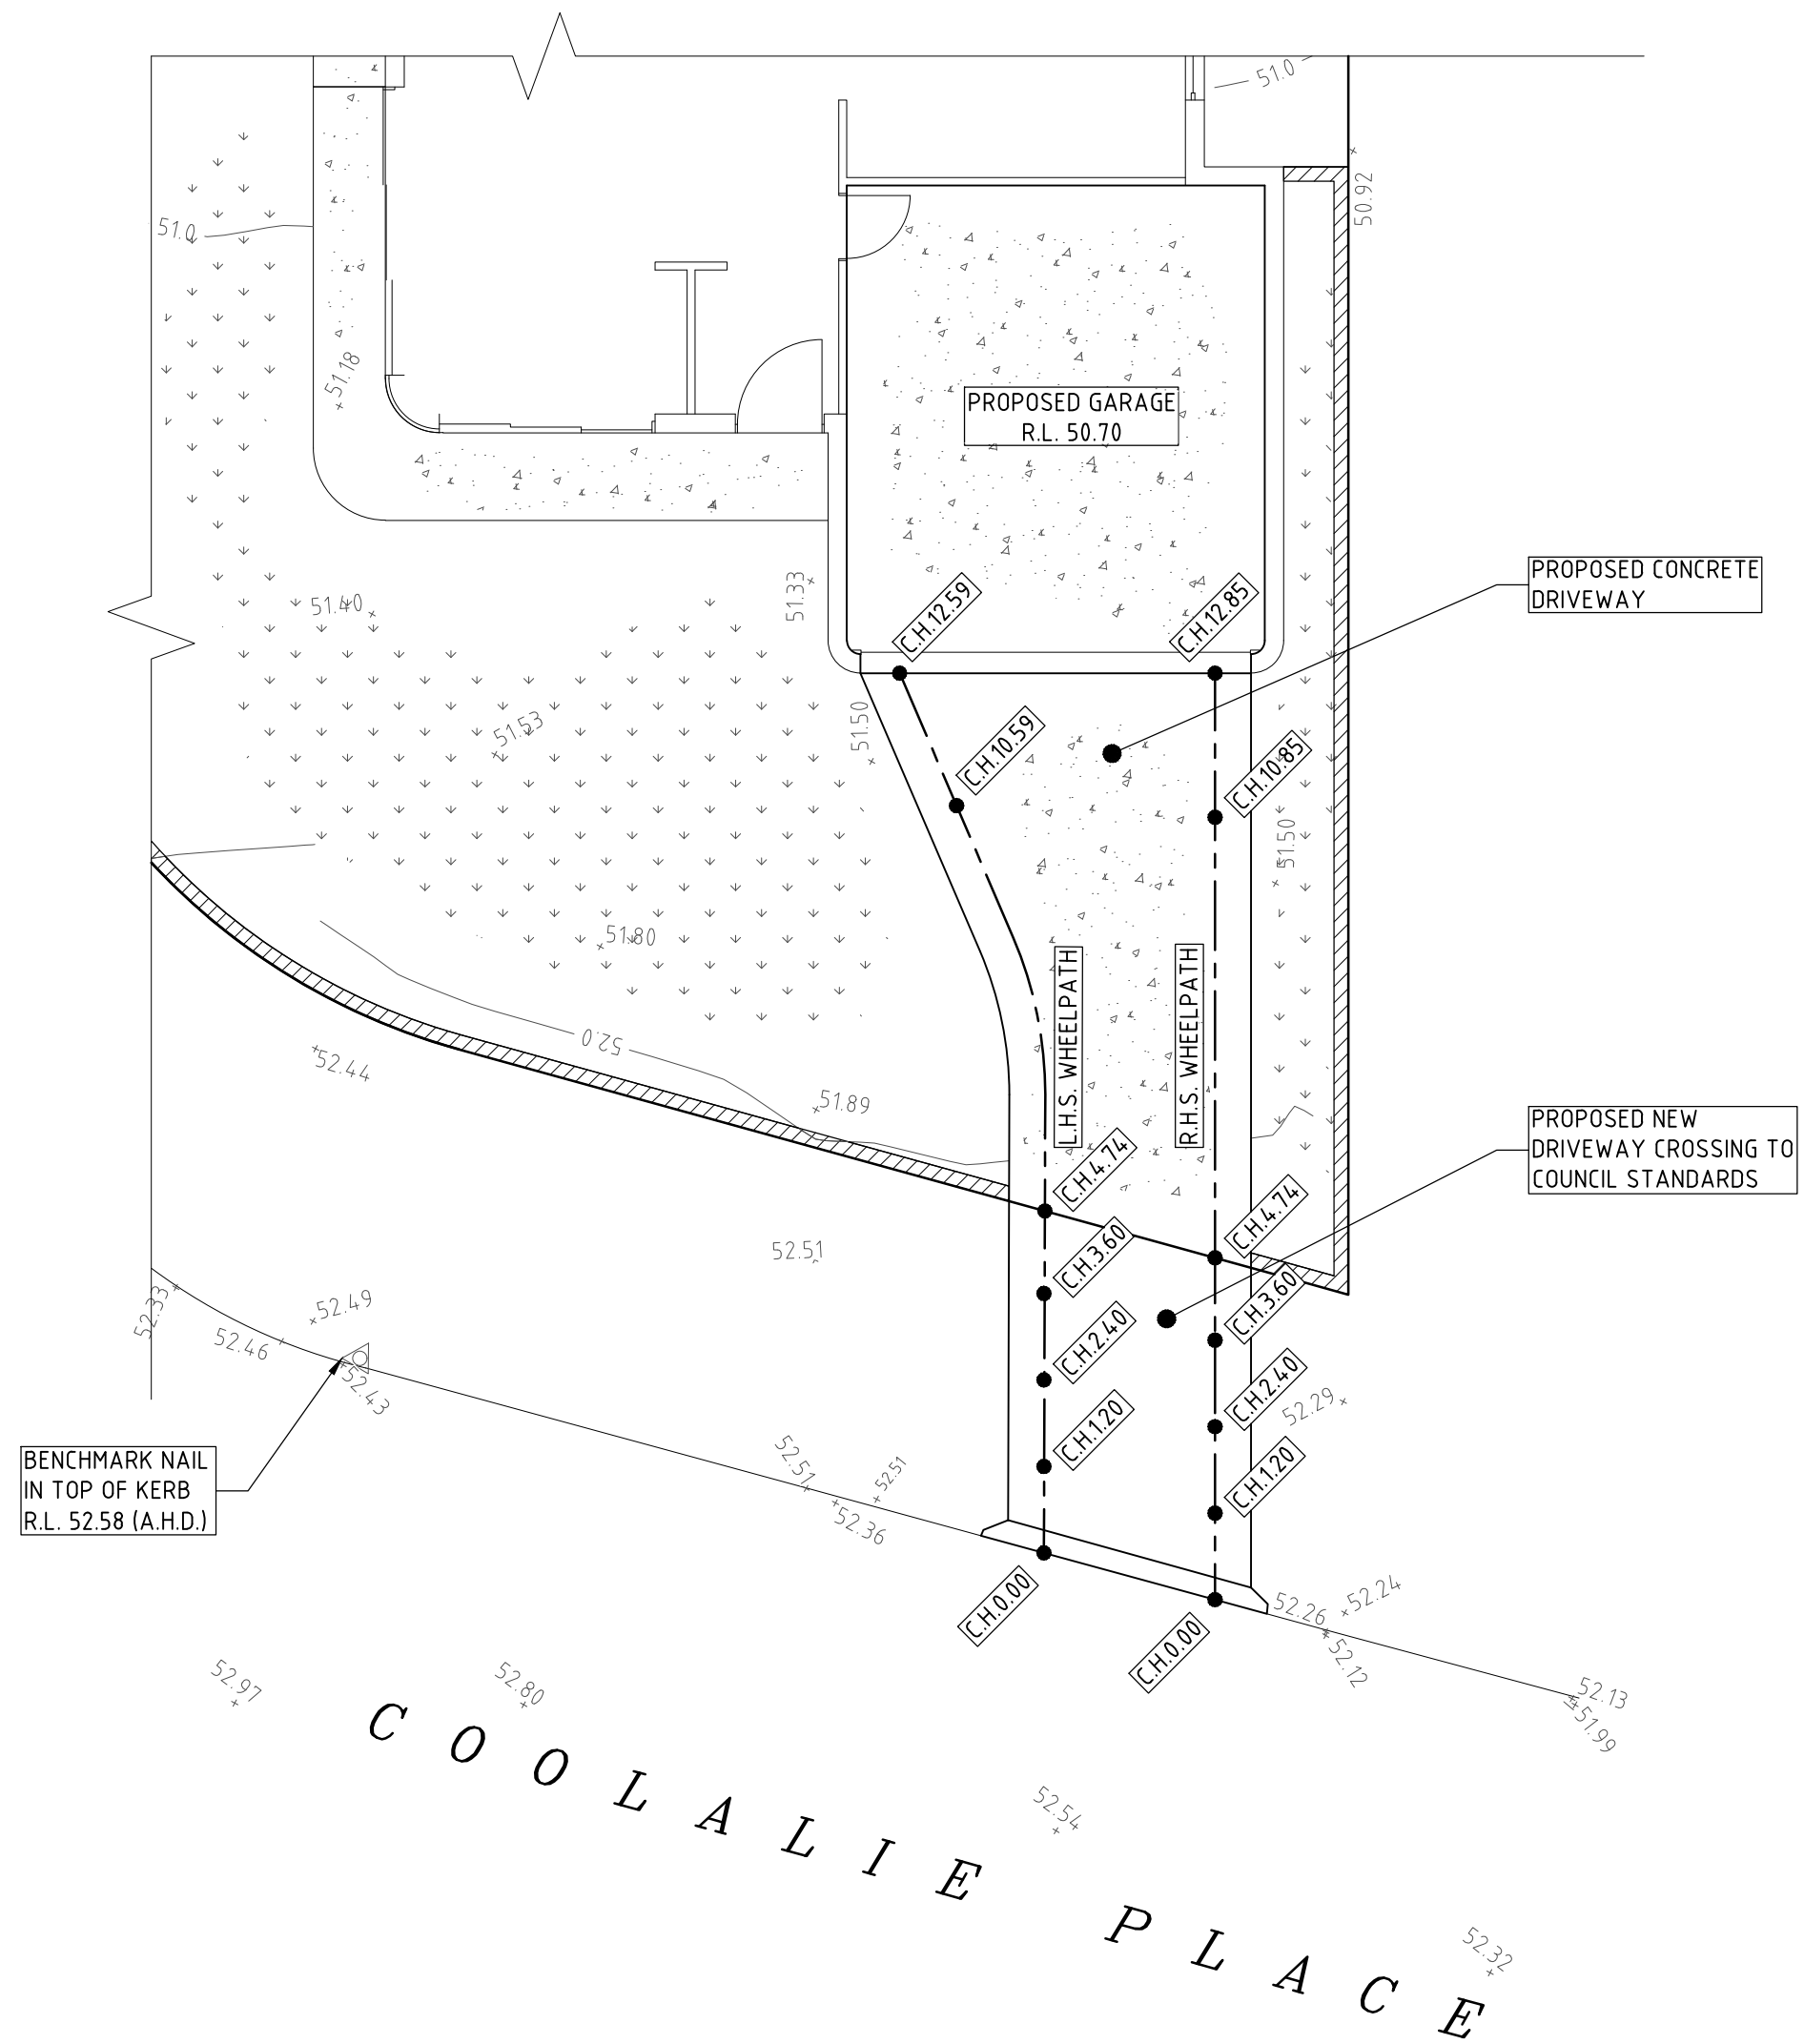

PARTIAL PLAN
SCALE 1:100
SHOWING PROPOSED DRIVEWAY
LOCATION AND CHAINAGES

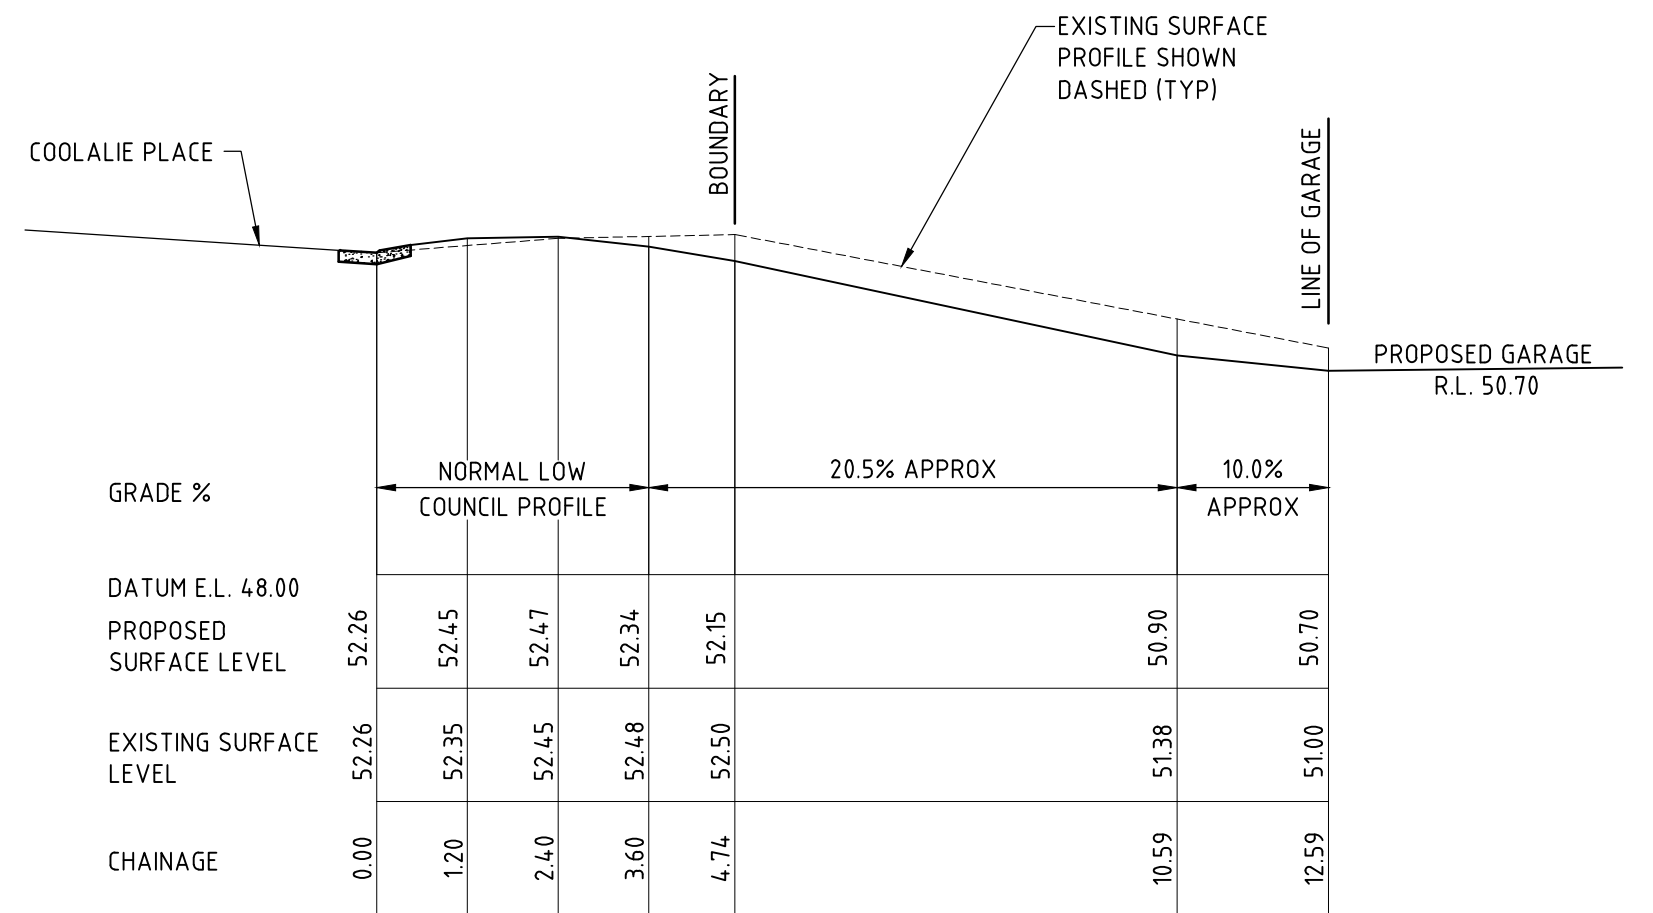

L.H.S WHEELPATH
SCALE 1:100

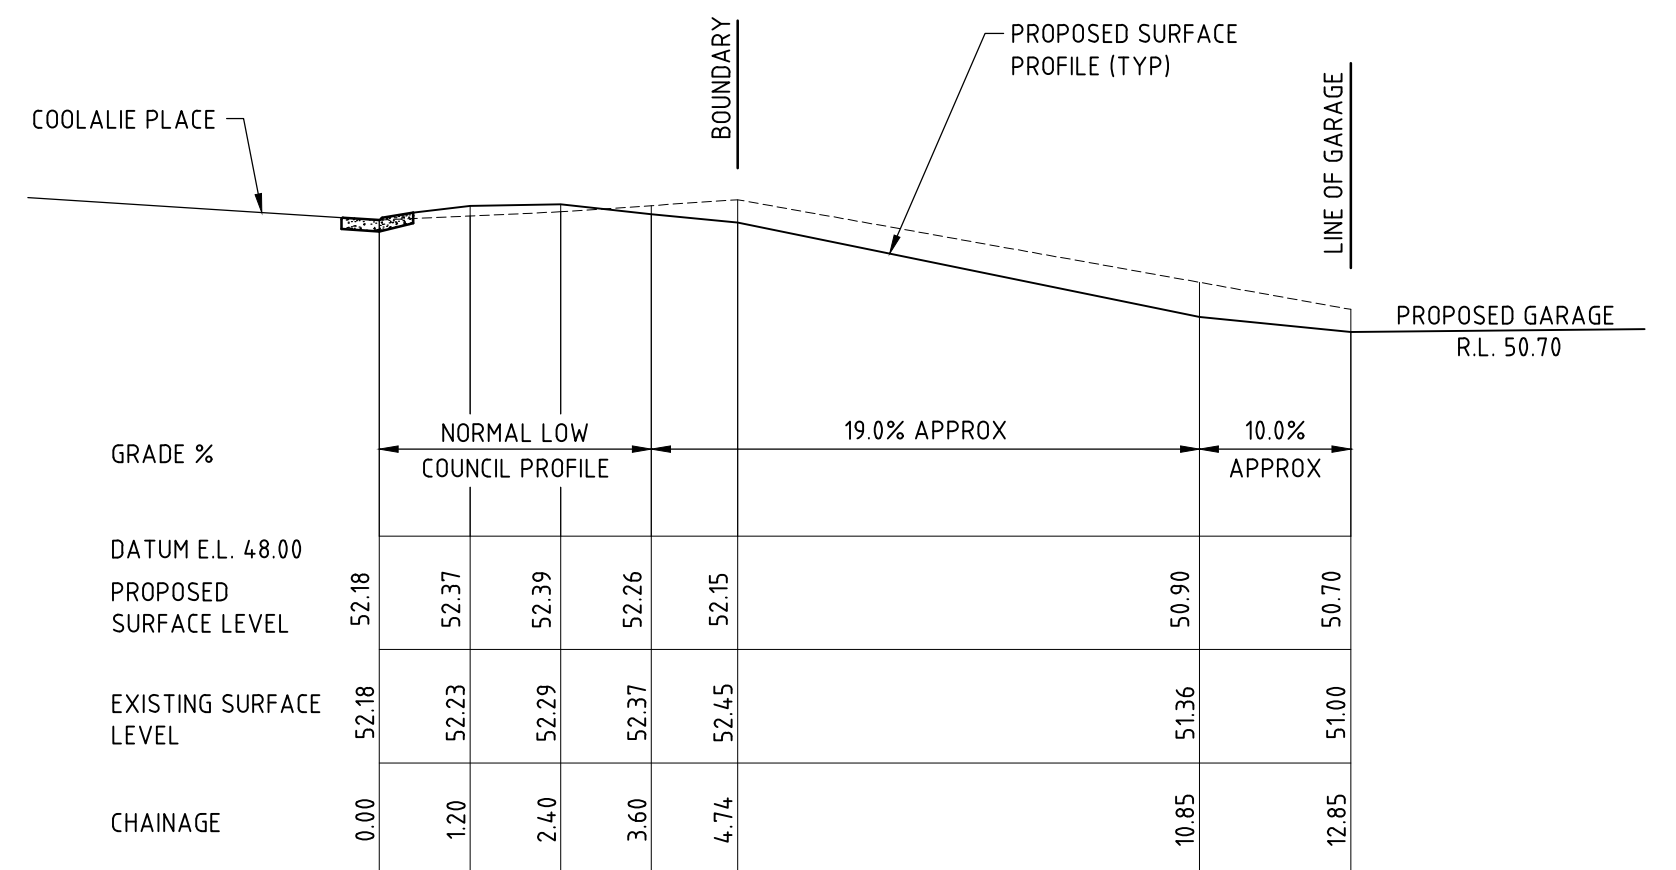

R.H.S WHEELPATH
SCALE 1:100

ISSUE DATE	REVISION

TITLE

DRIVEWAY PLAN AND LONG-SECTIONS
1 COOLALIE PLACE, ALLAMBIE HEIGHTS

DRAWN

MDB

DATE

19 MAY 2025

CHECKED

SCALE

⊙ A2
1:100

ENGINEER

DMS

BE Civil (Hons) MIE Aust

DRAWING NO

CIVIL-1

Seascope Suite 7 22-26 Fisher Rd Dee Why NSW 2099

T 02 9982 7092

F 02 9982 5898

enquire@taylorconsulting.net.au

www.taylorconsulting.net.au