


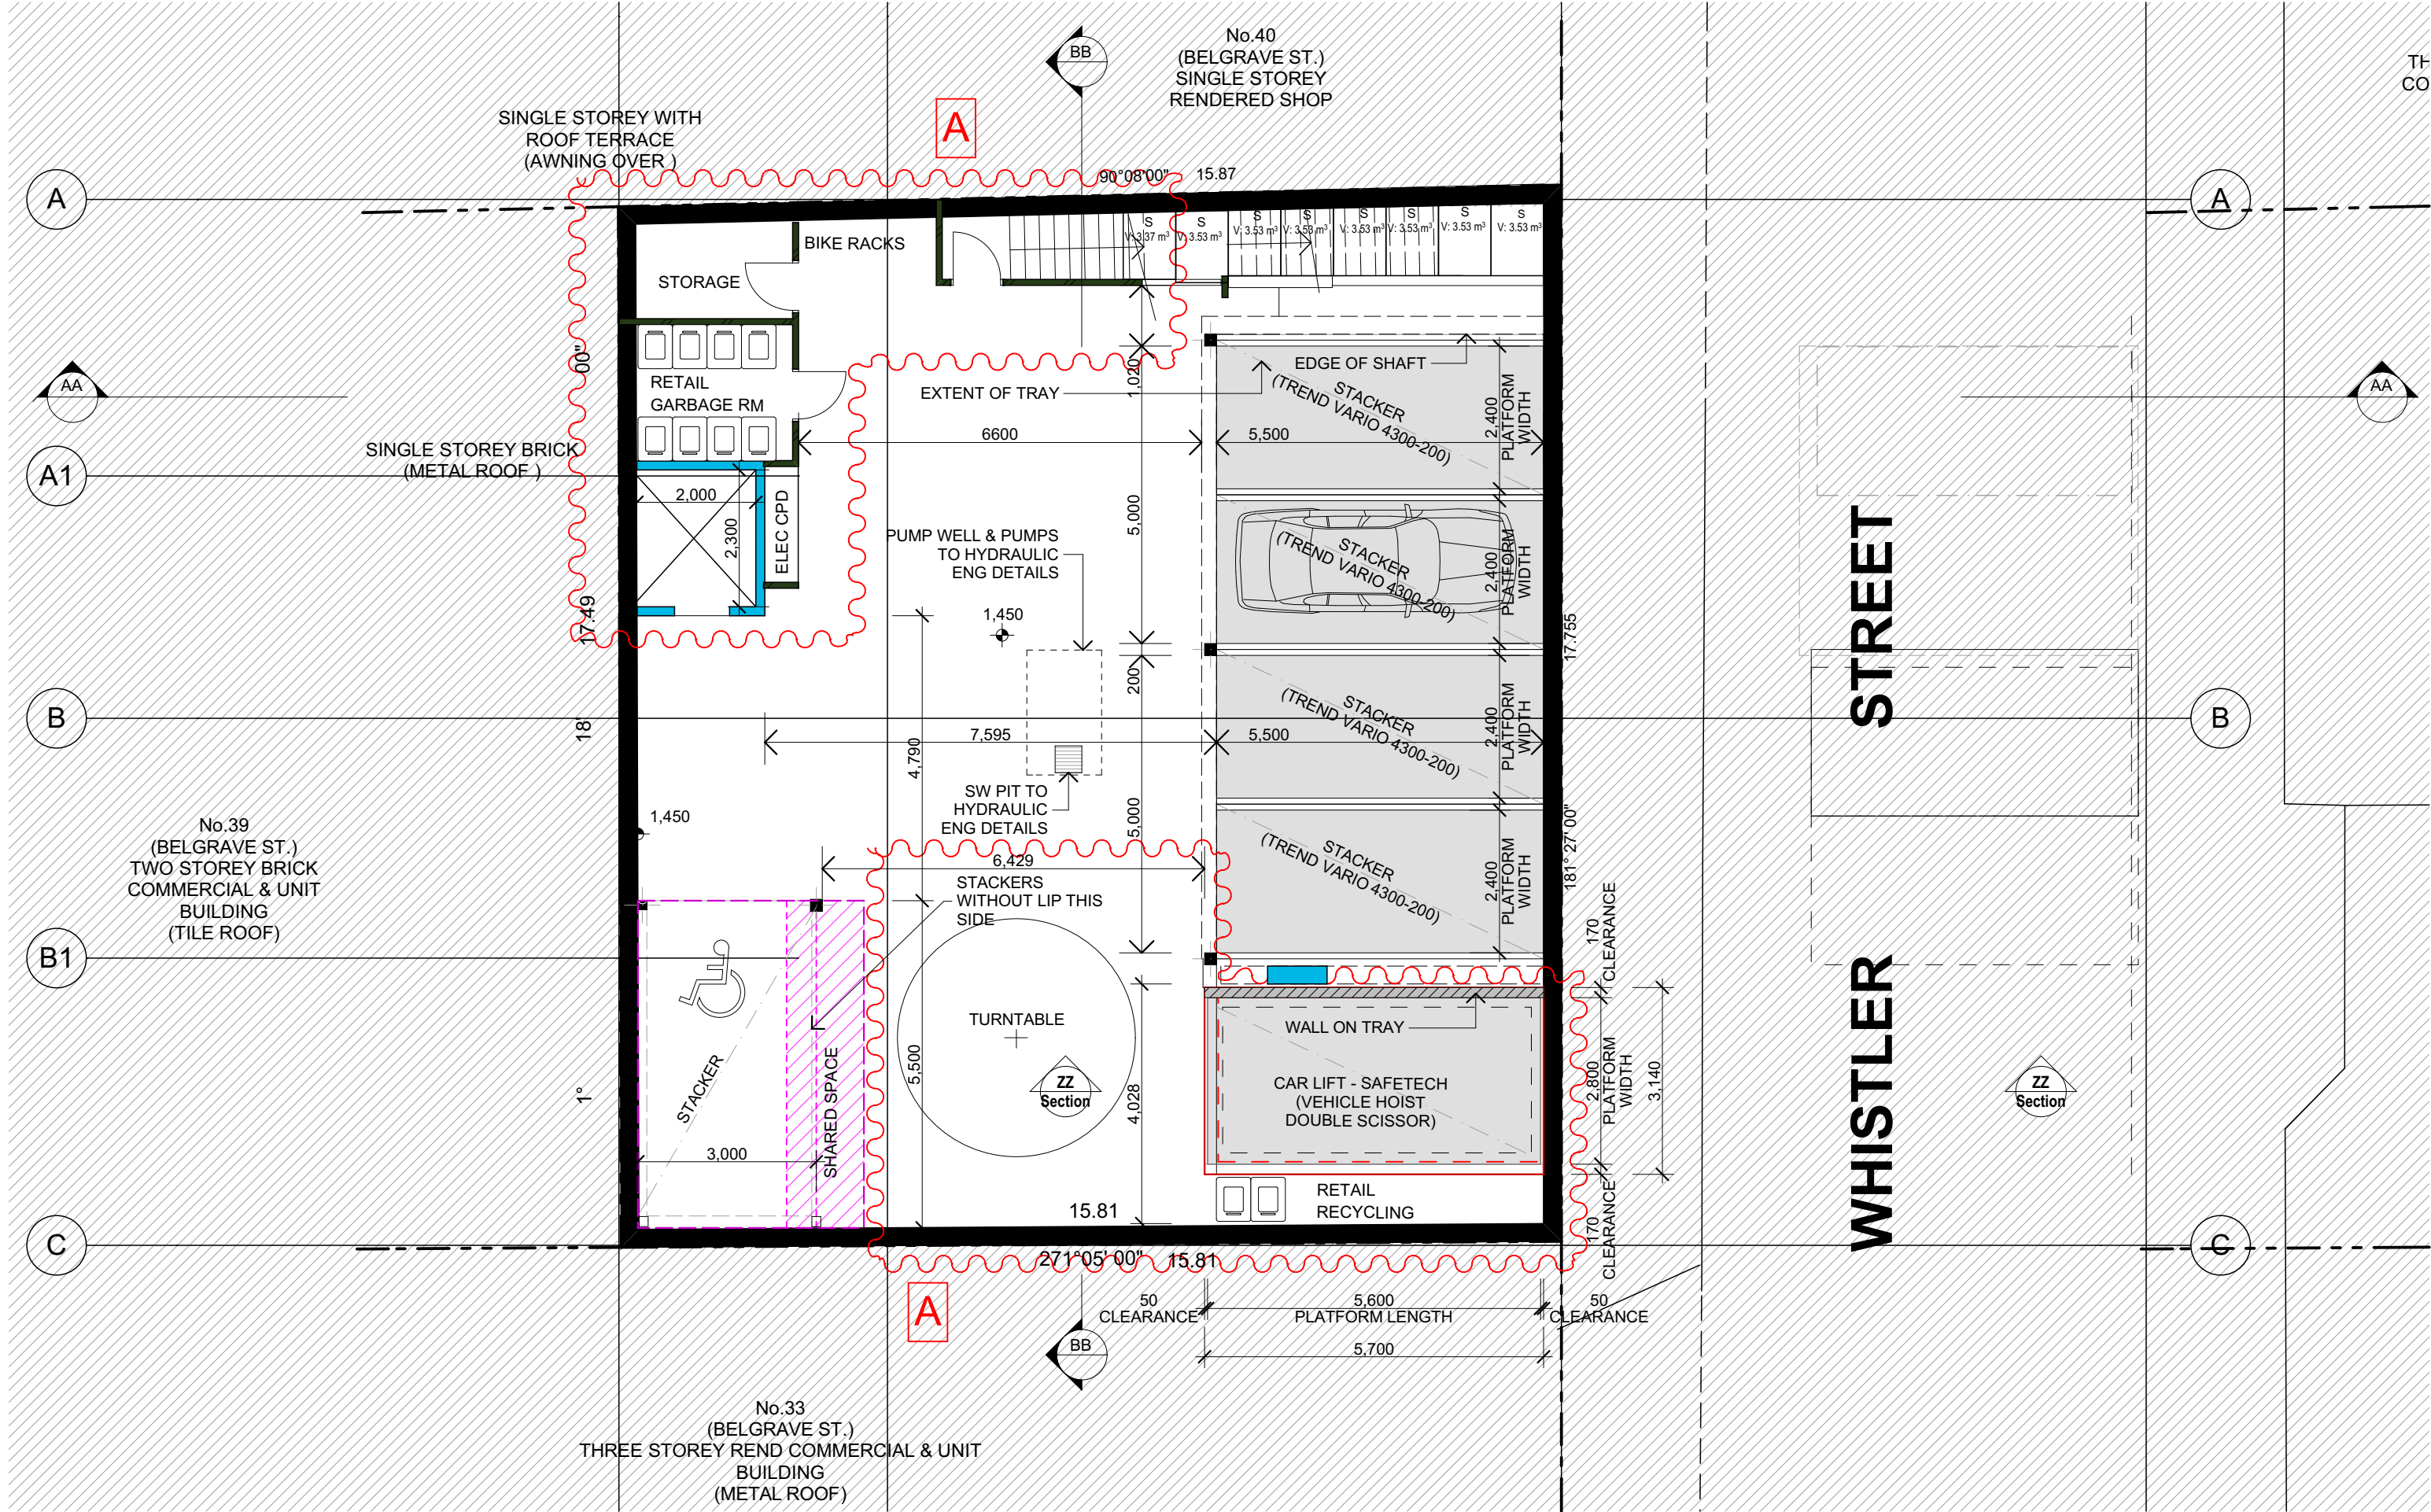

NOTES:

FIGURED DIMENSIONS ARE TO BE TAKEN IN PREFERENCE TO SCALED DIMENSIONS.

THE CONTRACTOR IS TO CHECK AND VERIFY FIGURED DIMENSIONS PRIOR TO ANY COMMENCEMENT OF WORK ON SITE.

THIS DRAWING IS COPYRIGHT AND SHALL REMAIN THE PROPERTY OF WOLSKI COPPIN ARCHITECTURE.

REVISIONS:

DATE	REV	DESCRIPTION
25 03 19	A	ADDED BIKE RACKS & ELEC CPD RECONFIGURE STORE RM PLANT RM ADDED DIMENSION TO DRIVEWAY BIN AREA REMOVE AND REPLACED AS BULKY GOODS AREA
04 06 19	B	CHANGE OF STONE AT BASE REORGANIZATION OF WAITING BAYS AT STREET RECONFIGURATION OF STREET FACADE
24 03 20	C	GARBAGE AREA MODIFIED WITH SEPARATE RETAIL

PROJECT TITLE:

RESIDENTIAL DEVELOPMENT
21 WHISTLER ST MANLY

CLIENT:

Urban Partners

ARCHITECT:

WOLSKI . COPPIN ARCHITECTURE
SUITE 3, LEVEL 1, 507 MILITARY ROAD MOSMAN NSW 2088
T: 9953 8477 E: info@wolskicoppin.com.au
DAVID WOLSKI NSW ARB No. 5297

DRAWING TITLE:

BASEMENT

DRAWING No:

DA01

PROJECT No:

21806

REVISION:

C

NORTH POINT:


SCALE:

1:100 @ A3

DATE:

24/03/2020

J:\Projects\2018\21806_21 Whistler St Manly\1.ArchiCAD\Archive\21806 21 Whistler

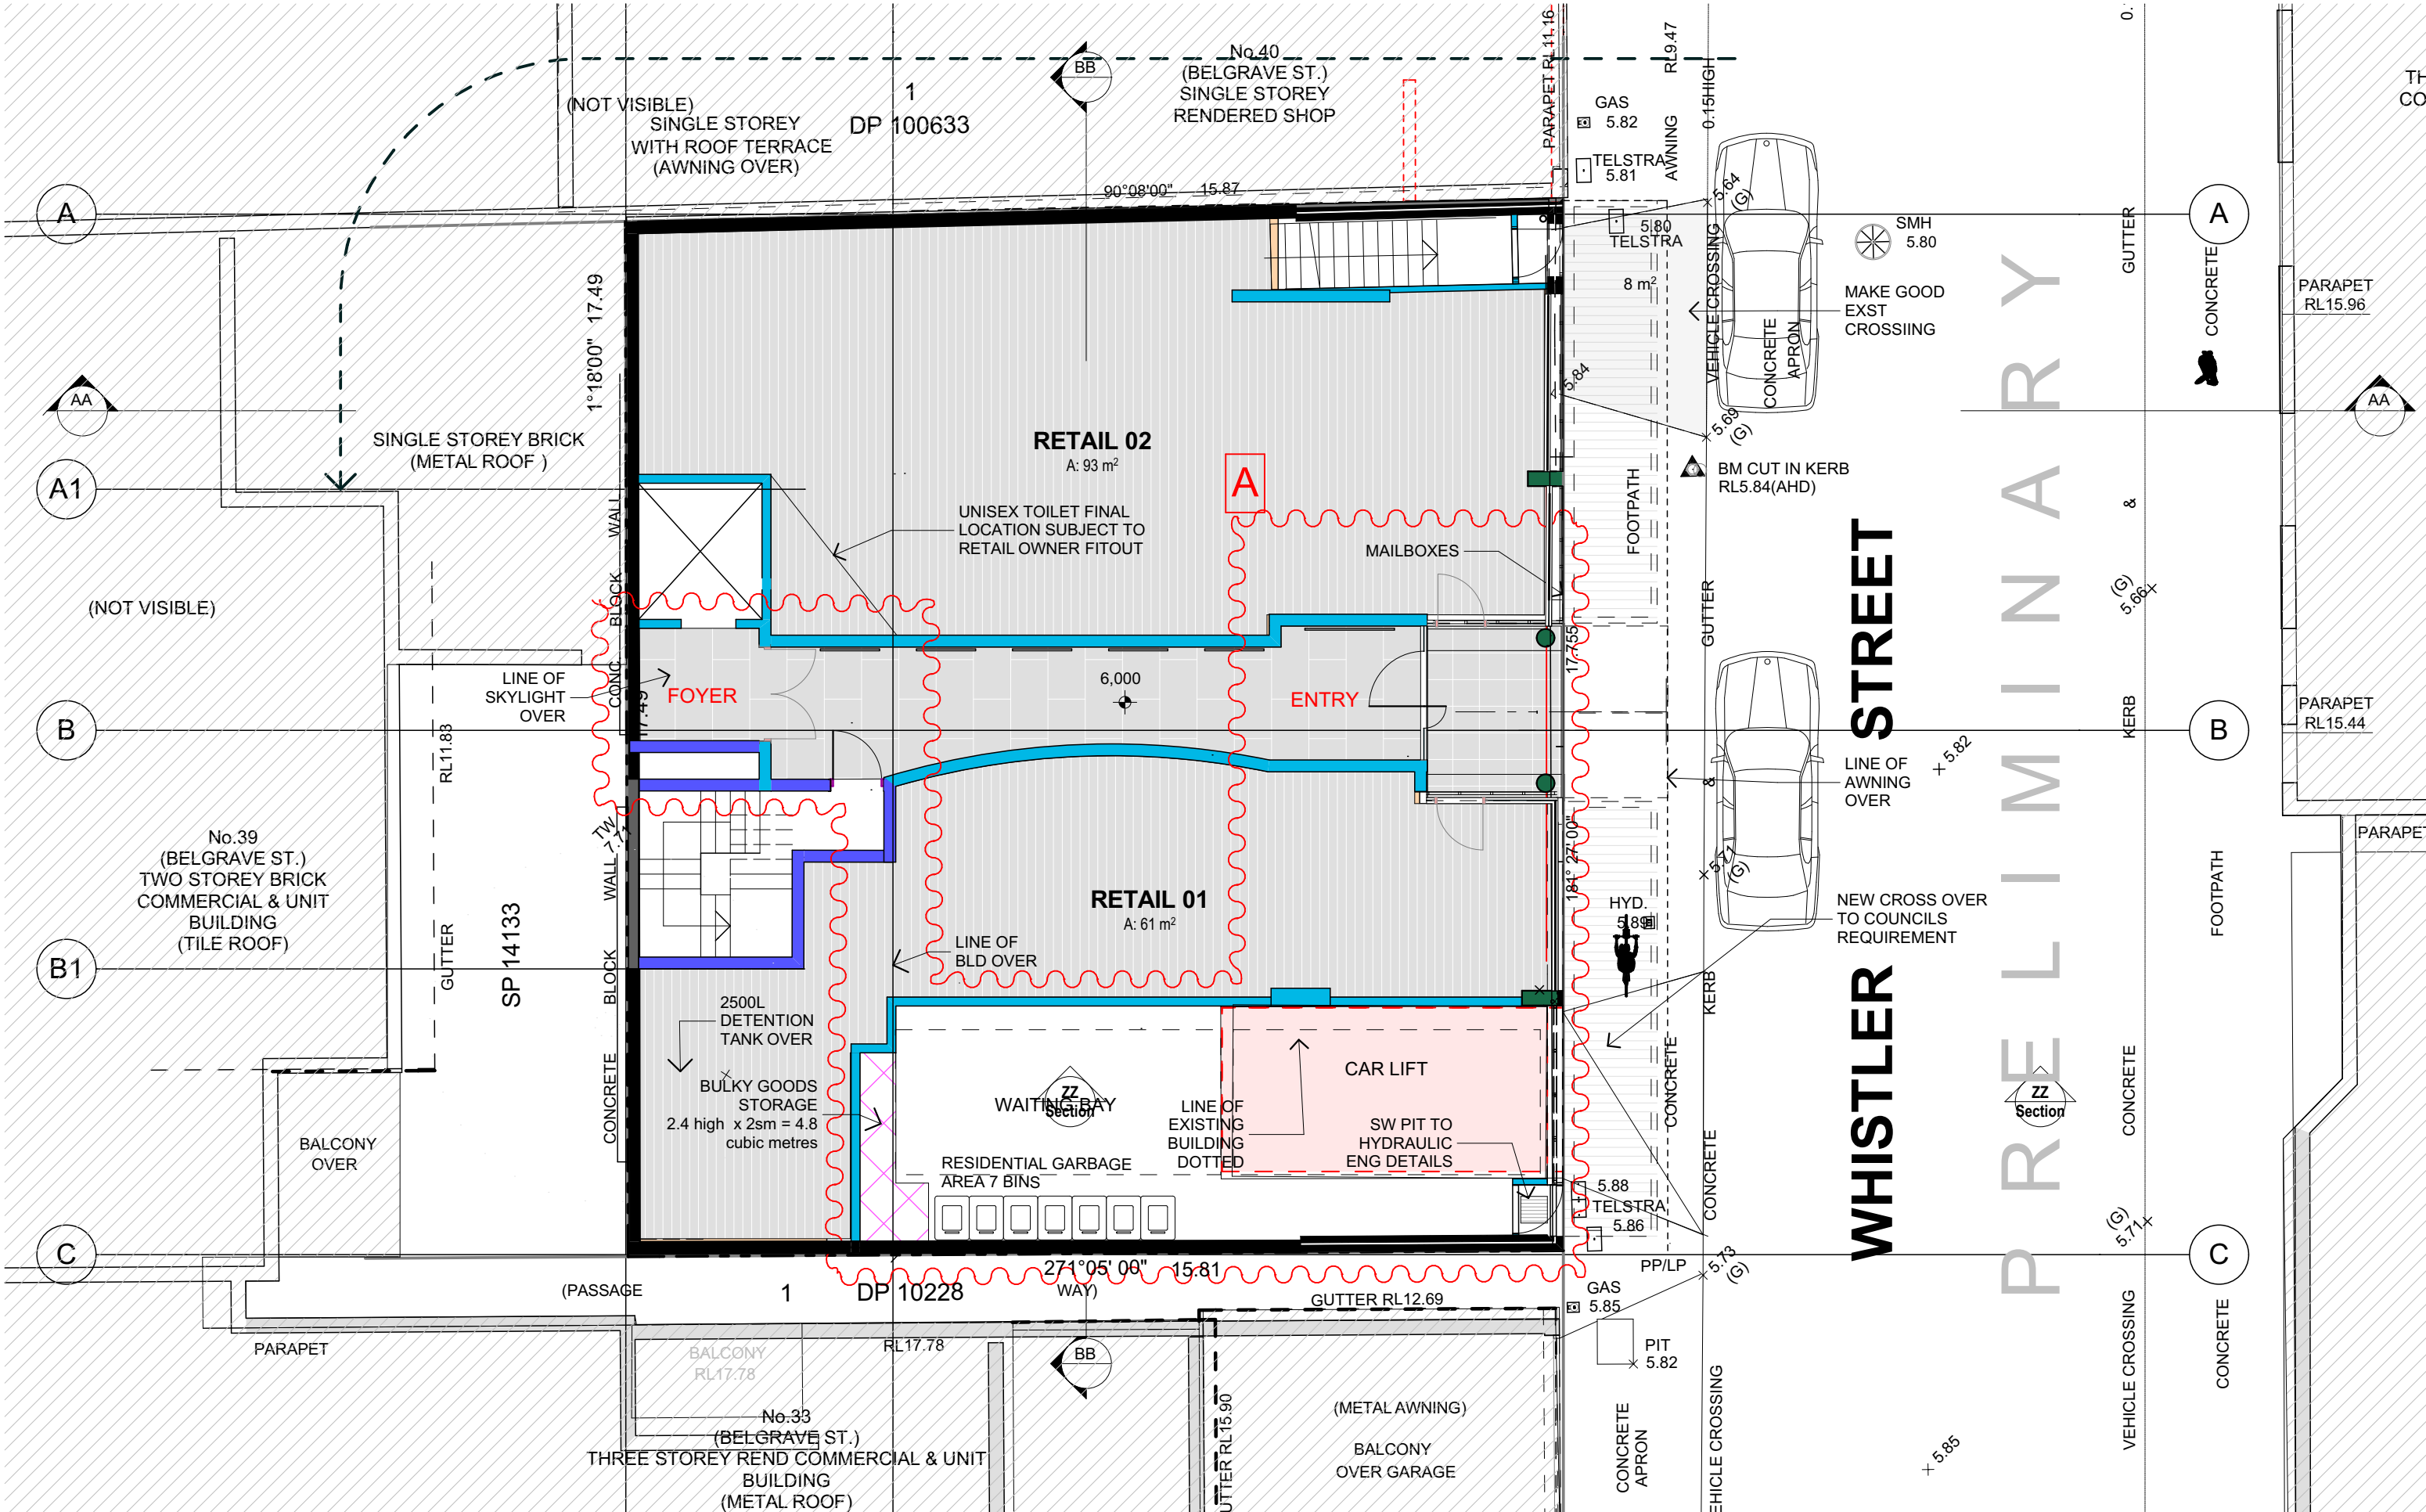

NOTES:

FIGURED DIMENSIONS ARE TO BE TAKEN IN PREFERENCE TO SCALED DIMENSIONS.

THE CONTRACTOR IS TO CHECK AND VERIFY FIGURED DIMENSIONS PRIOR TO ANY COMMENCEMENT OF WORK ON SITE.

THIS DRAWING IS COPYRIGHT AND SHALL REMAIN THE PROPERTY OF WOLSKI COPPIN ARCHITECTURE.

REVISIONS:

DATE	REV	DESCRIPTION
25 03 19	A	RECONFIGURE ENTRY & LIFT FOYER ADDED WAITING BAY NEW LOCATION OF BIN AREA RECONFIGURE RETAIL 01/02
04 06 19	B	CHANGE OF STONE AT BASE REORGANIZATION OF WAITING BAYS AT STREET RECONFIGURATION OF STREET FACADE
24 03 20	C	GARBAGE AREA MODIFIED

PROJECT TITLE:

RESIDENTIAL DEVELOPMENT
21 WHISTLER ST MANLY

CLIENT:

Urban Partners

ARCHITECT:

WOLSKI . COPPIN ARCHITECTURE
SUITE 3, LEVEL 1, 507 MILITARY ROAD MOSMAN NSW 2088
T: 9953 8477 E: info@wolskicoppin.com.au
DAVID WOLSKI NSW ARB No. 5297

DRAWING TITLE:

GROUND

DRAWING No:

DA02

PROJECT No:

21806

REVISION:

C

NORTH POINT:

N

240320

21806_21 Whistler St Manly\1.Arch\CAD\Archive\21806 21 Whistler