
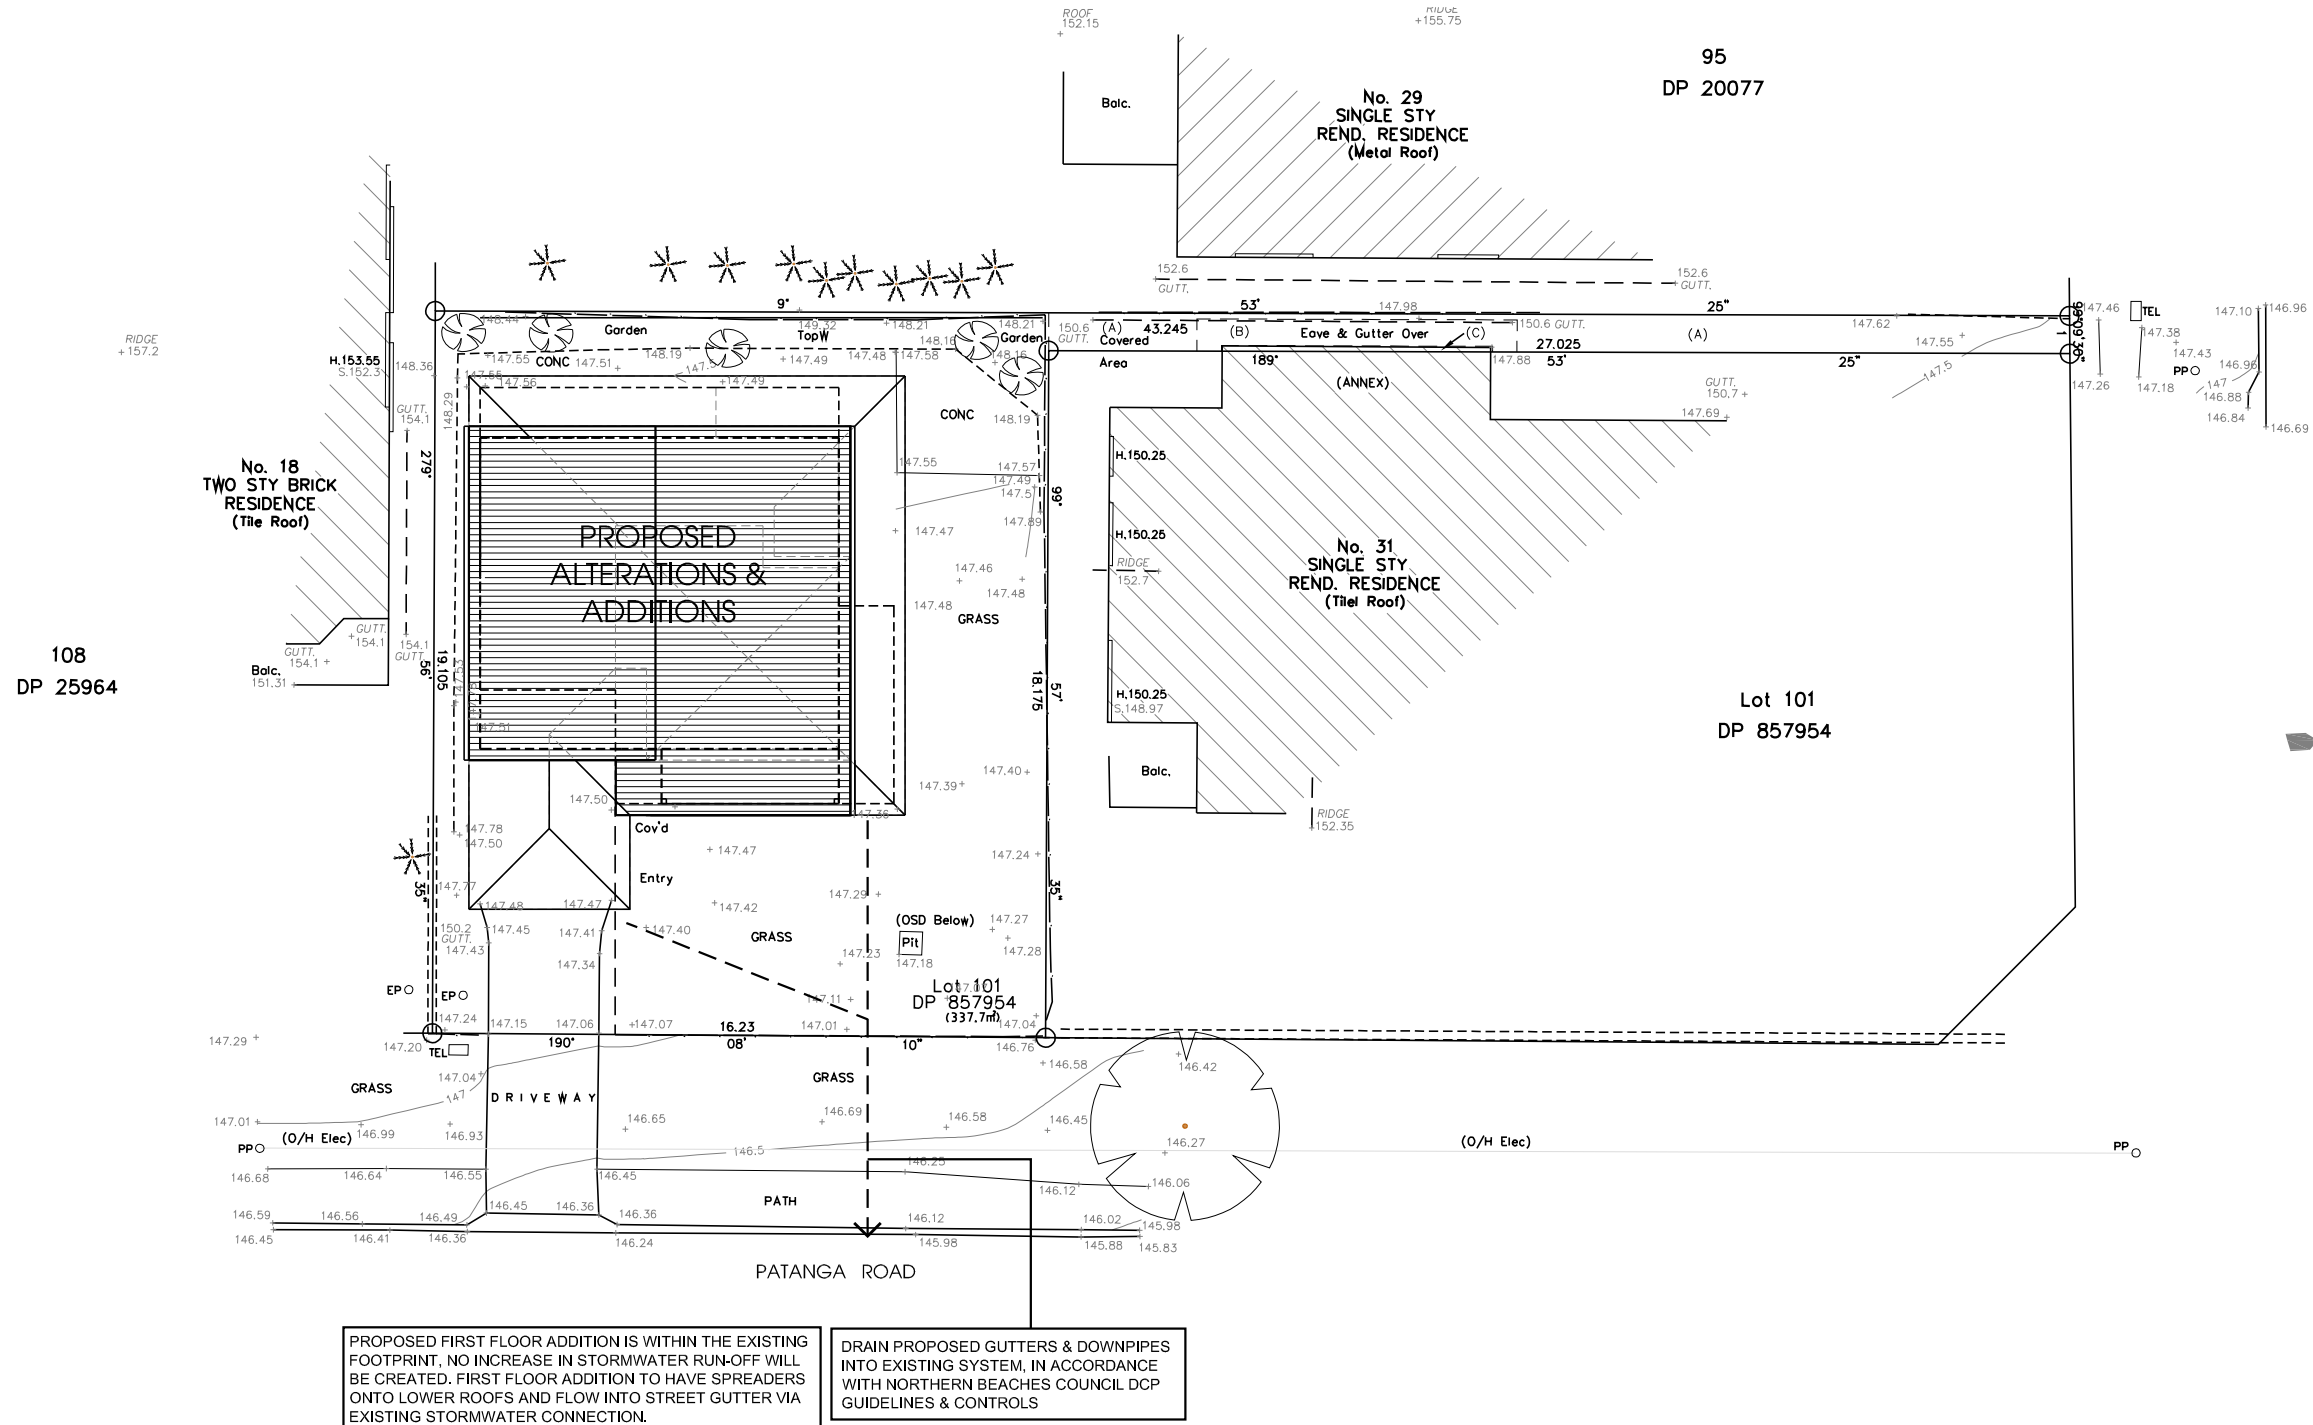


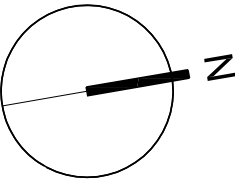

STORMWATER PLAN

SCALE 1:200

ISSUE A	DATE SEPT 2022	DESCRIPTION DEVELOPMENT APPLICATION			PROJECT PROPOSED ALTERATIONS & ADDITIONS TO AN EXISTING DWELLING	CLIENT MR & MRS ECKFORD	DRAWING TITLE STORMWATER PLAN		glen@bowermandesign.com.au 0412 602 571 
						ADDRESS 20 PATANGA ROAD FRENCHS FOREST	SCALE 1:200 @ A3		
						DESIGNED BY G.V.B	DRAWN BY G.V.B	CHECK BY G.V.B	