


STORMWATER DOWNPIPES AND GUTTER SCHEDULE			
MARK	TYPE	SIZE OF GUTTER	SIZE OF DOWNPIPE
EG1	"C" - BCA. P. 3.5.2	115mm D GUTTER 5200 mm ²	100 X 50 mm METAL

ALL WORKS TO AS 3500.2

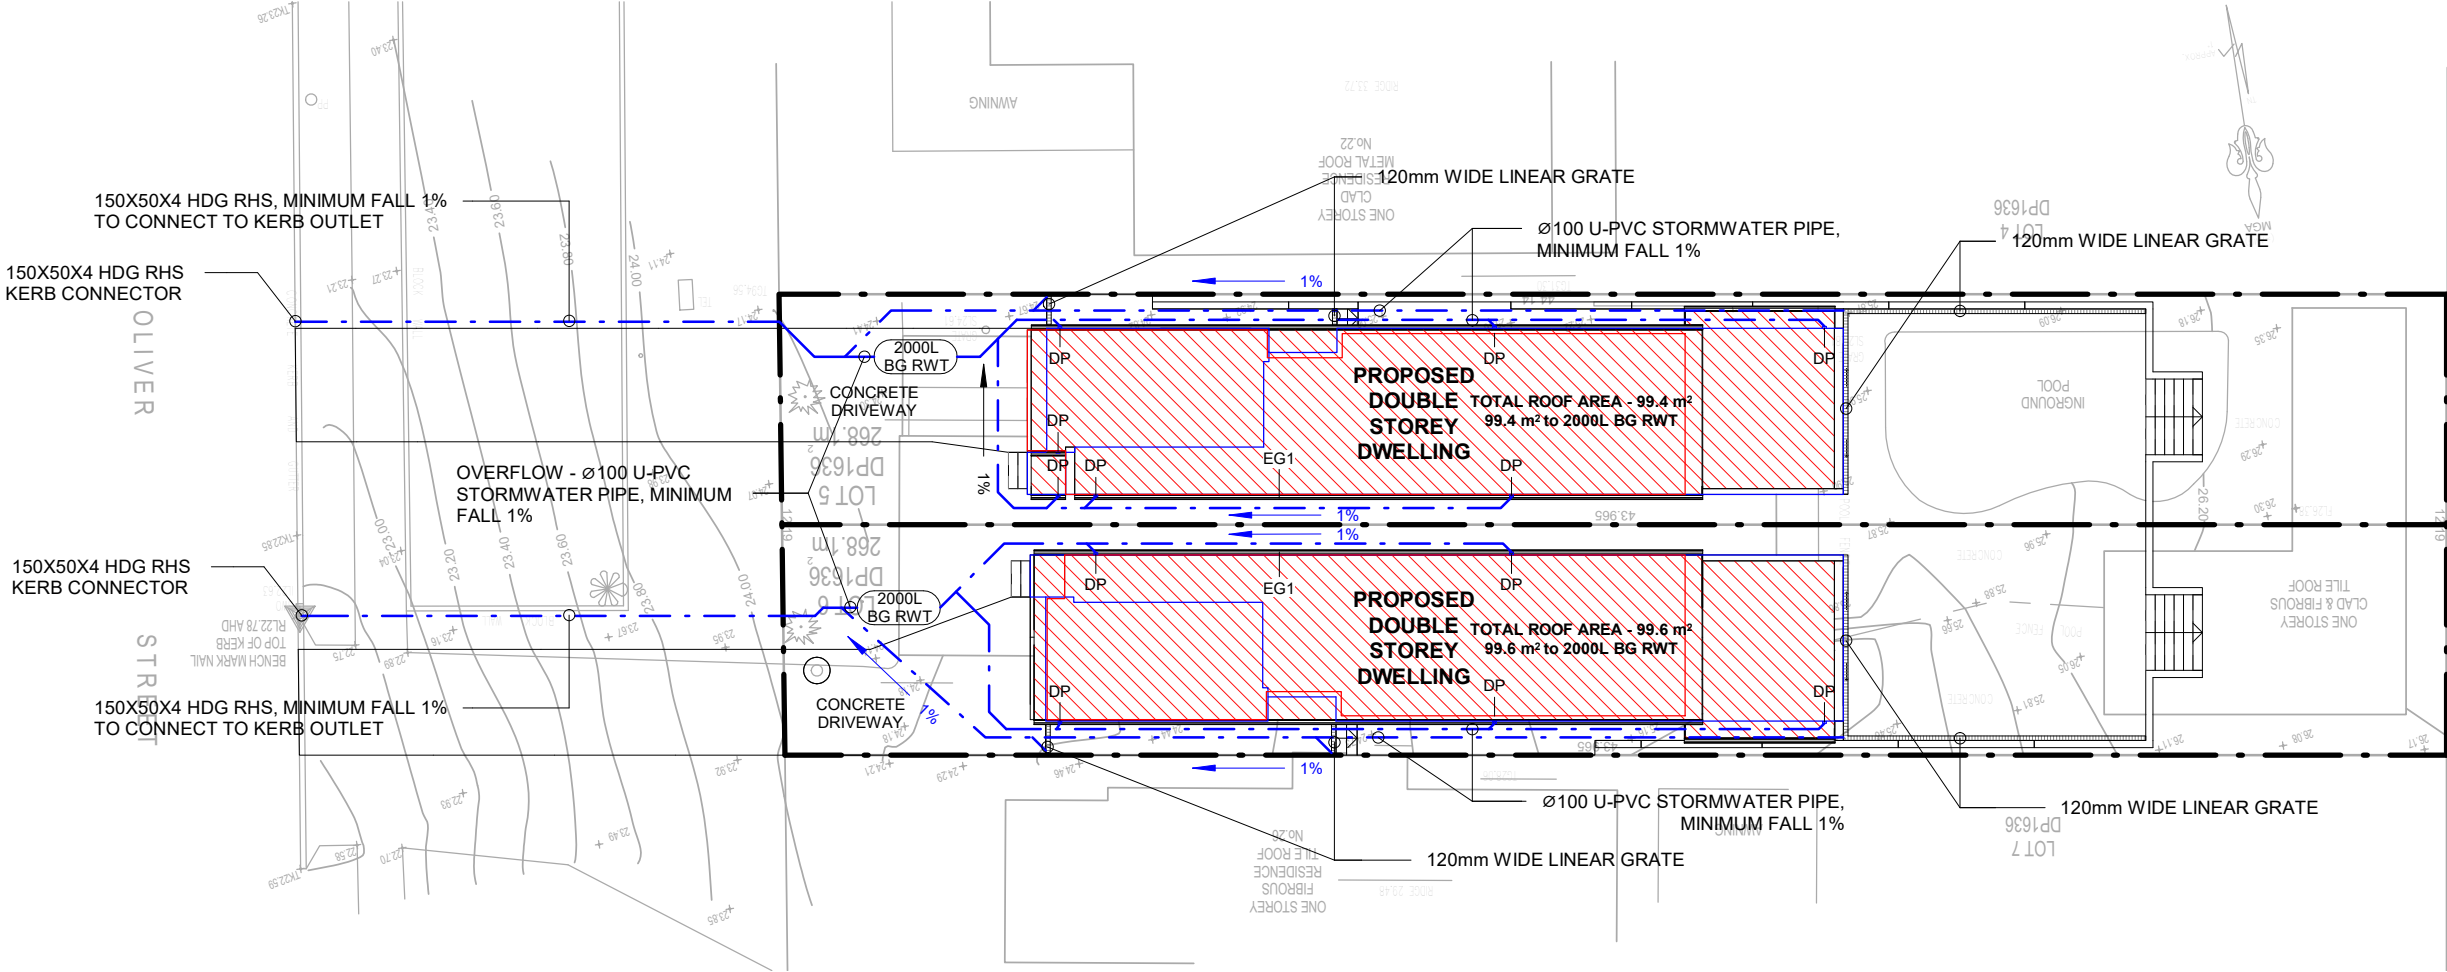

1 STORMWATER PLAN
1 : 200

No.	Description	Date
1	DA	10/08/2022

JOVAN SARAI

PROPOSED DEMOLITION OF EXISTING DWELLING & ASSOCIATED STRUCTURES AND CONSTRUCTION OF 2 DOUBLE STOREY DWELLINGS ON LOTS 5-6 DP1636 AT 24 OLIVER STREET, FRESHWATER NSW 2096

STORMWATER PLAN & SCHEDULE

Project number	
Date	10/08/2022
Drawn by	Ilhan Alijagic
Checked by	

A-18

Scale

1 : 200