


DRIVE
EPPING

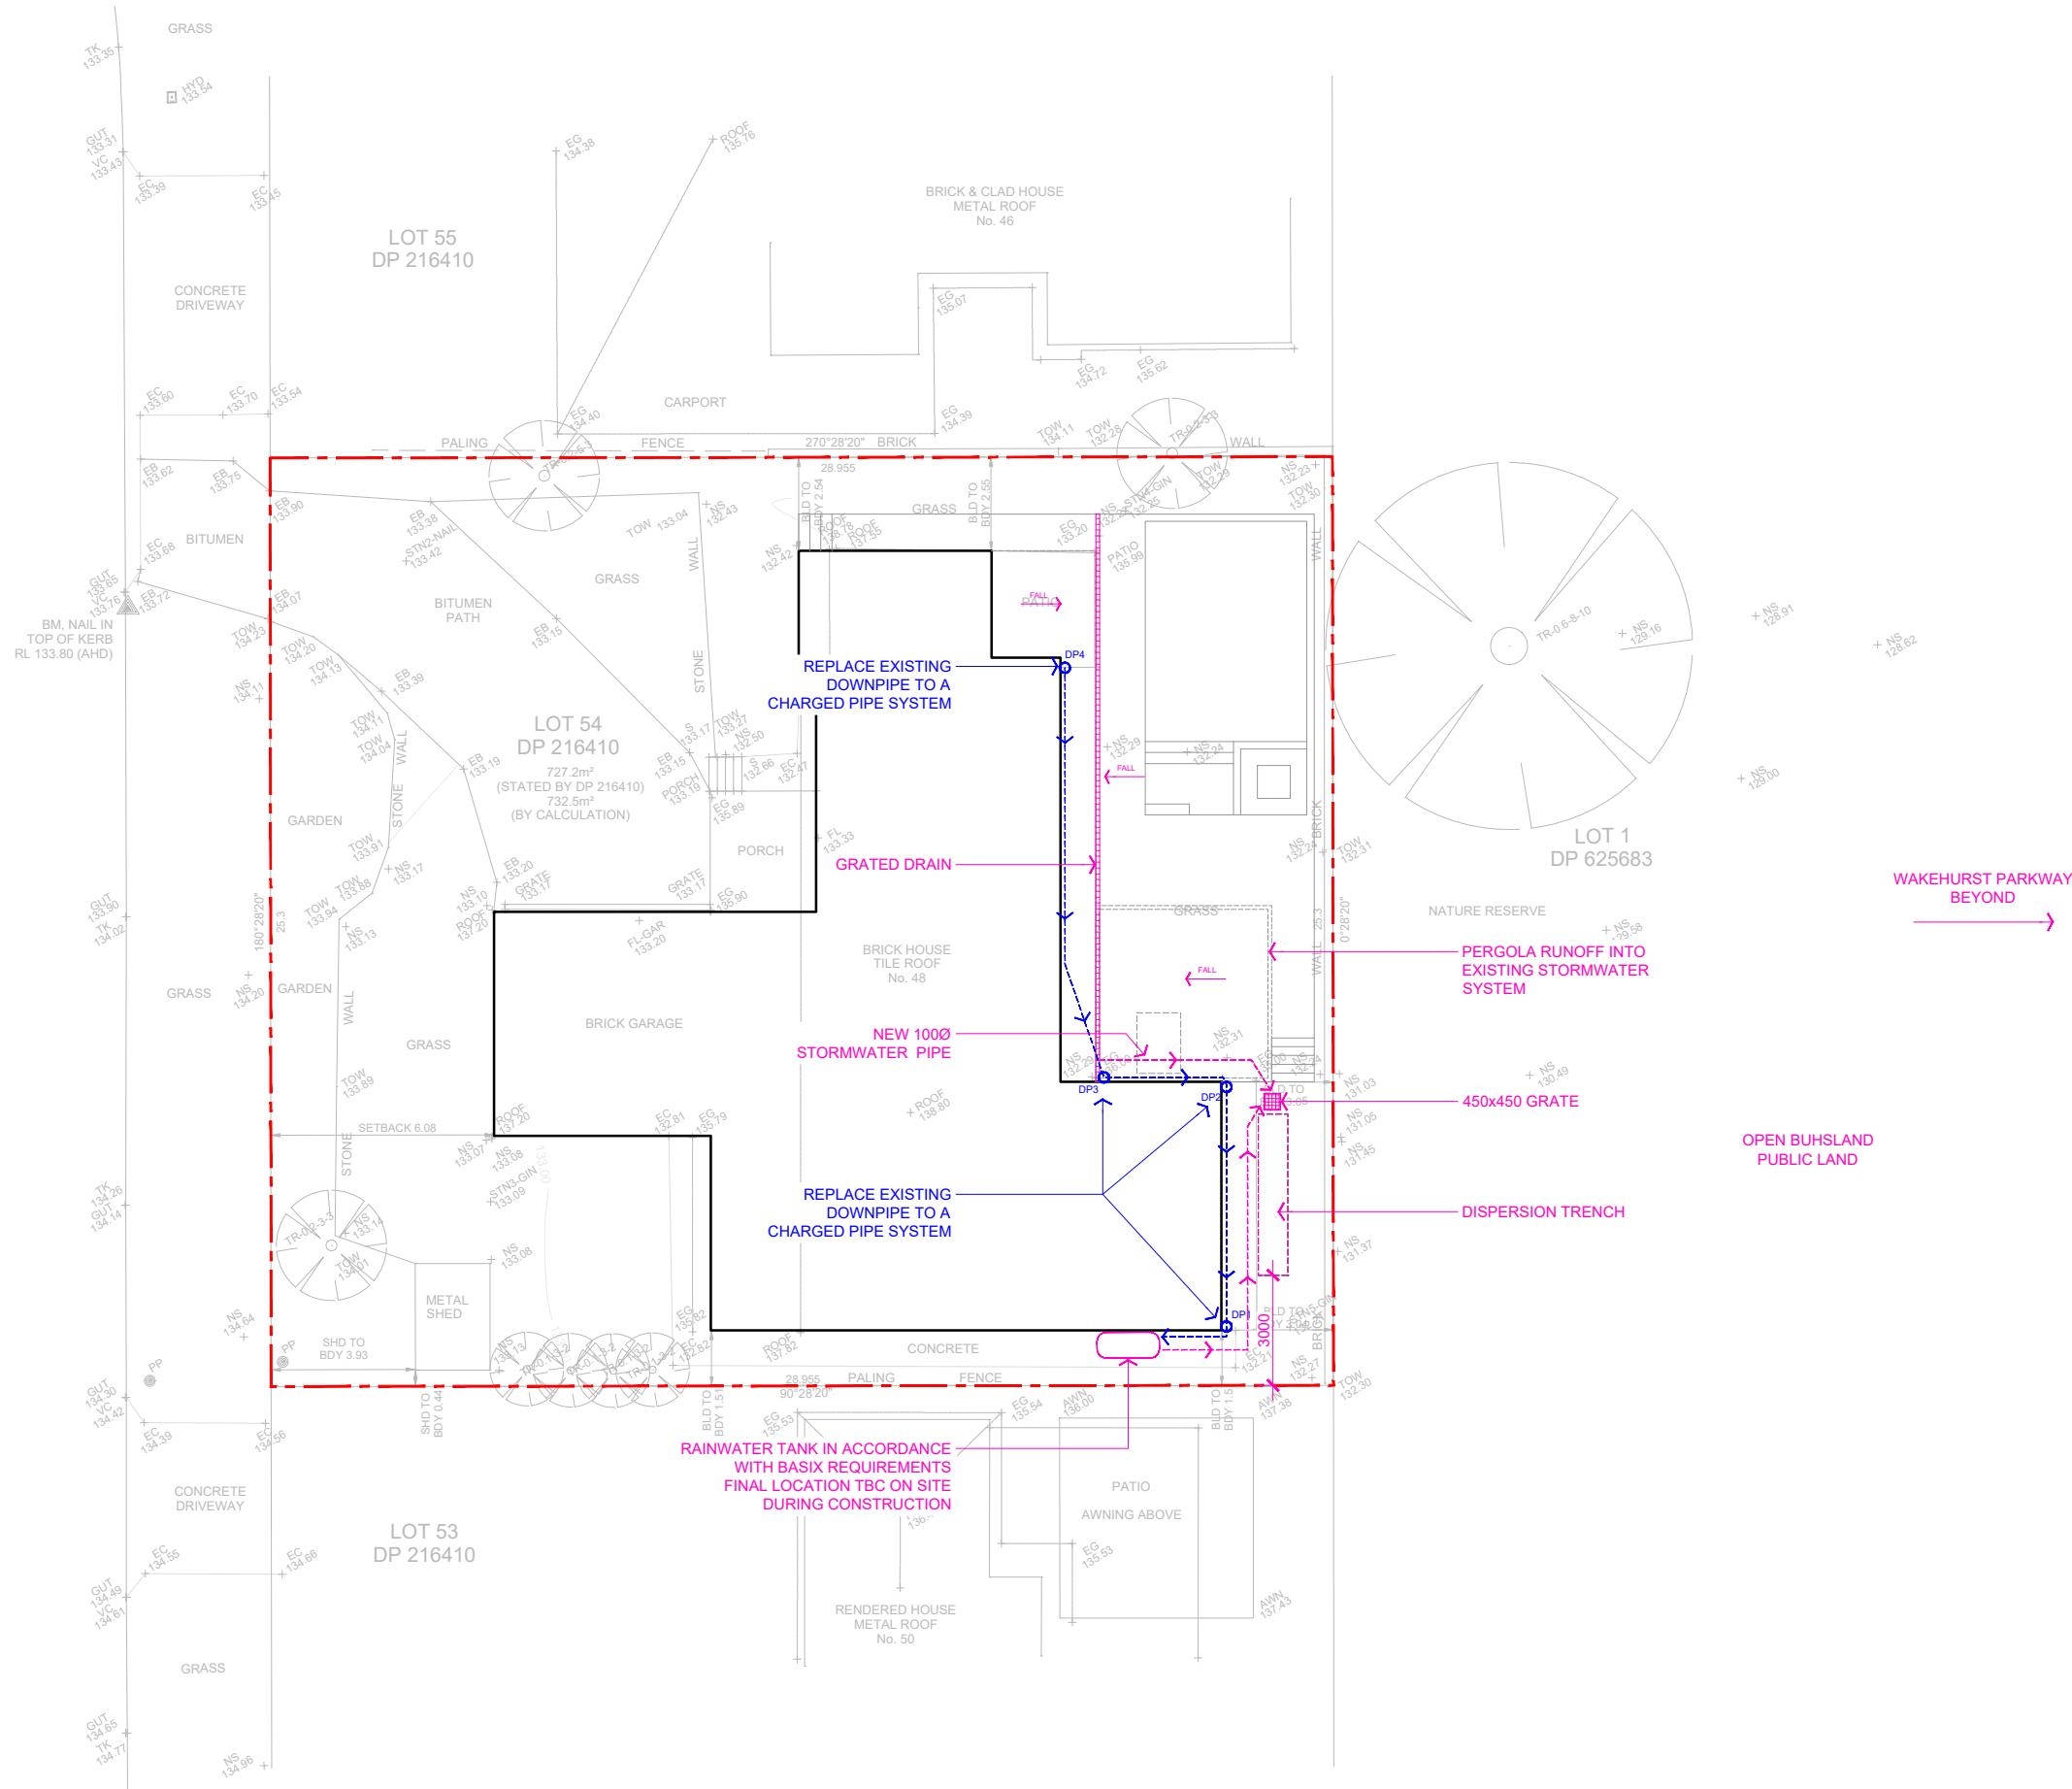


LONE
PINE
LANDSCAPES

529 Sydney Road Seaforth | 02 9907 0988 | www.lonepinelandscapes.com.au

- NOTES
- DO NOT SCALE DRAWINGS. USE FIGURED DIMENSIONS ONLY.
 - DIMENSIONS ARE IN MILLIMETRES UNLESS NOTATED DIFFERENTLY.
 - CHECK AND VERIFY LEVELS AND DIMENSIONS ON SITE PRIOR TO COMMENCEMENT OF ANY WORK.
 - THIS DRAWING IS COPYRIGHT OF LONEPINE LANDSCAPES
 - THIS DRAWING MAY NOT BE REPRODUCED, ALTERED OR TRANSMITTED IN ANY FORM WITHOUT PERMISSION.
 - THIS DRAWING ISSUE IS NOT FOR CONSTRUCTION

01 ISSUED FOR DEVELOPMENT APPLICATION 26.05.2021
REV DESCRIPTION DATE

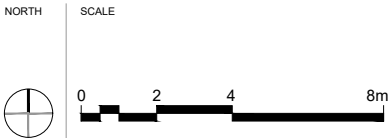

PROJECT
MATT CLARKE
48 EPPING DRIVE
FRENCHS FOREST

DRAWING TITLE
STORMWATER PLAN

STATUS DEVELOPMENT APPLICATION			
SCALE @ A3 1:200	DRAWN CN	REVIEWED NR	APPROVED RF
PROJECT NUMBER LPL_1820	DRAWING NUMBER LPL_0104	REV 01	