



3 Stormwater Layout- RF Roof 1:100

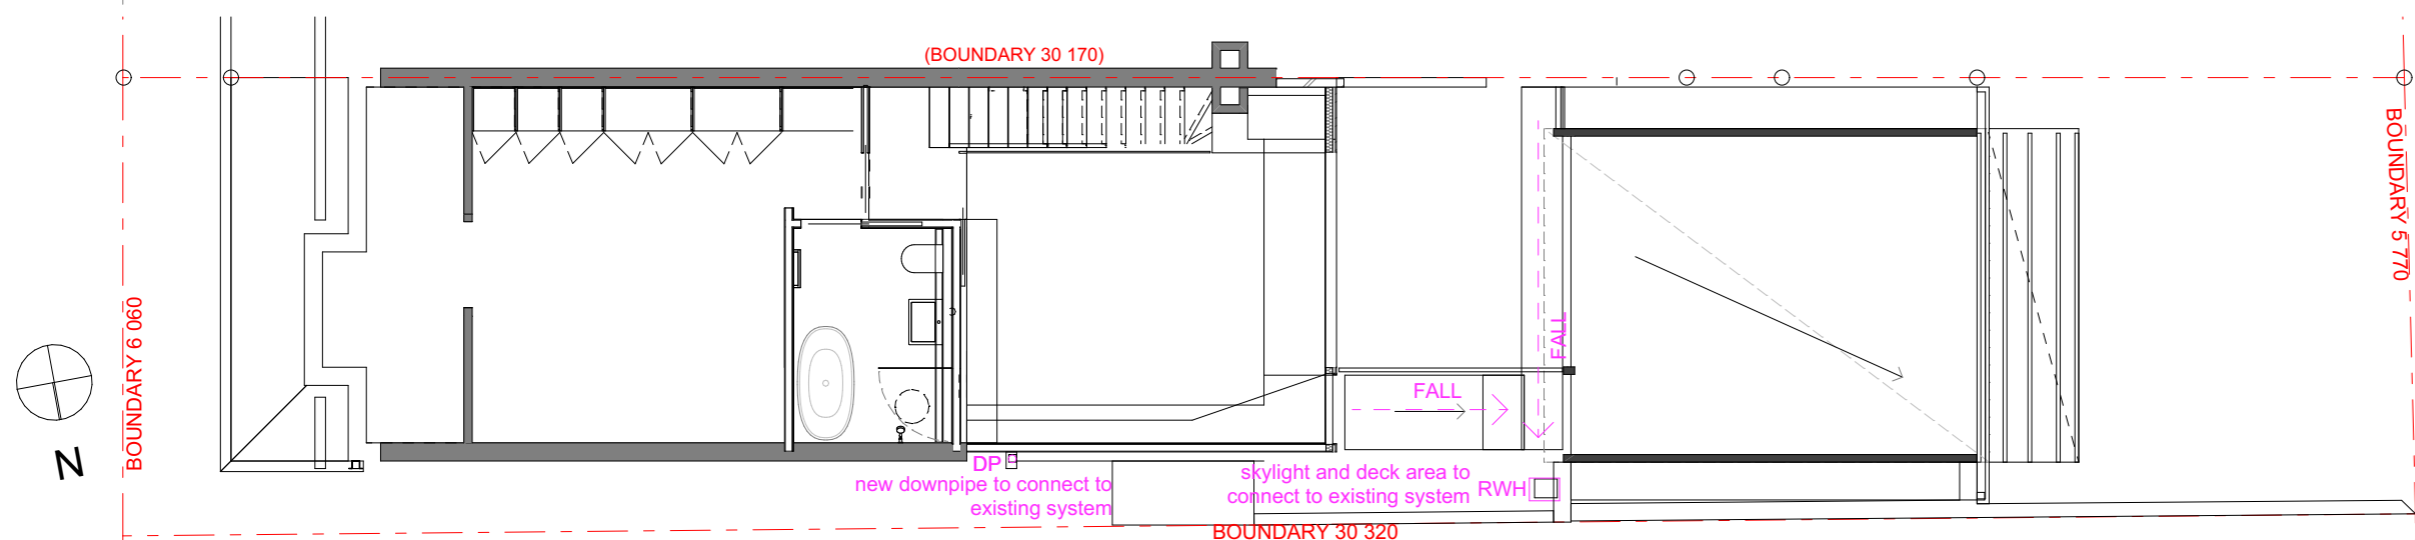

4 Stormwater Layout- 01 First Floor 1:100

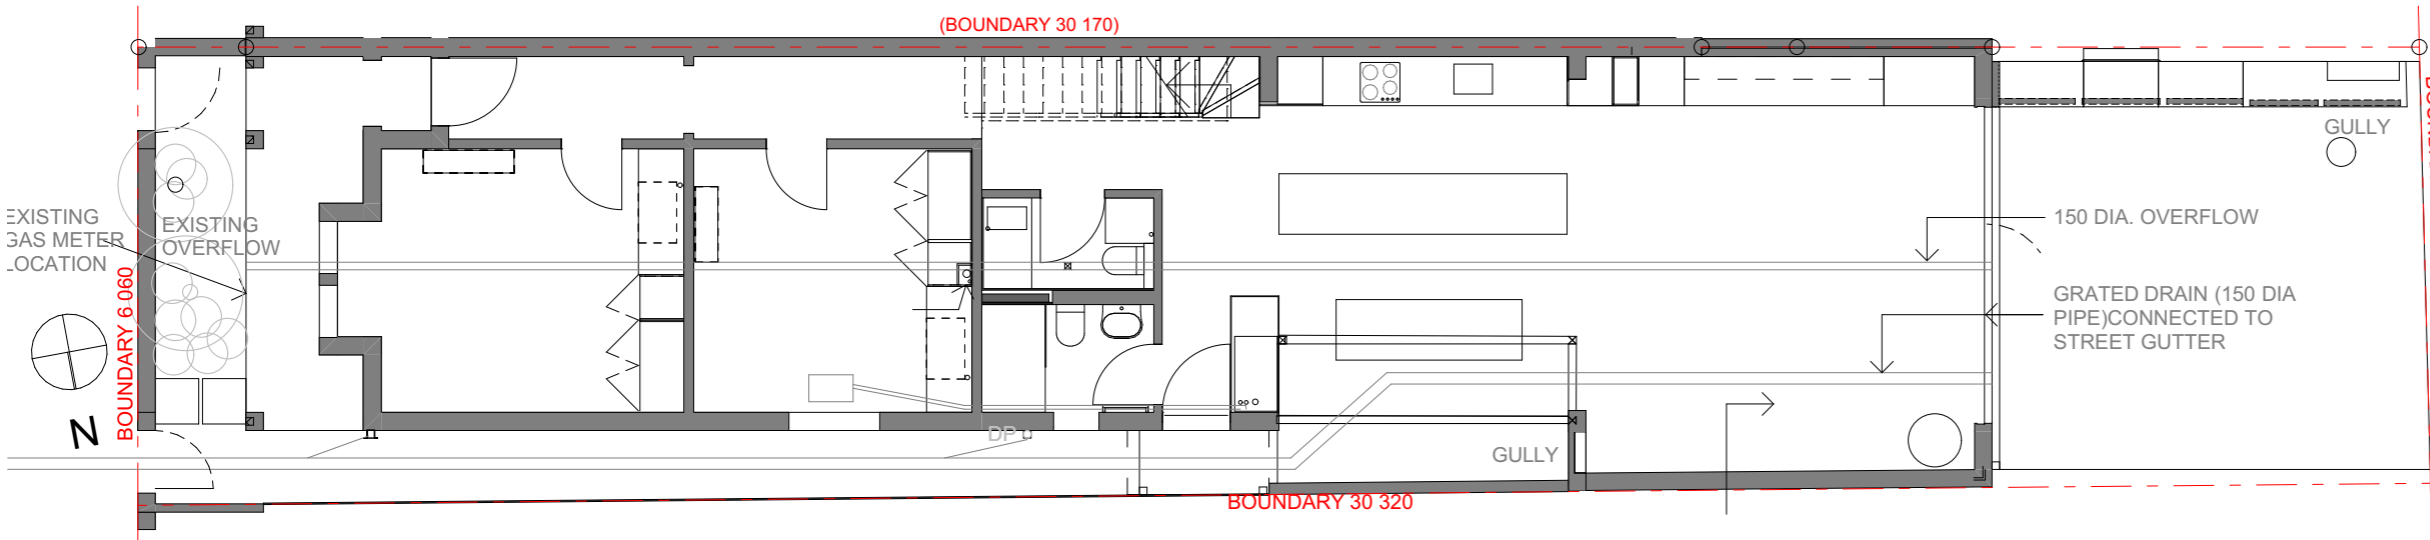

Stormwater Layout- 00 Ground Floor 1:100

LEGEND

- AGRICULTURAL DRAIN IN GRAVEL
- STORMWATER LINE IN GROUND
- CHARGED STORMWATER LINE IN GROUND
- STORMWATER LINE (UNDER SLAB OR IN GROUND)
- FALL (ARROW TOWARDS LOWER LEVEL)
- LINE ON TOP OF SLAB/STRUCTURE
- LINE IN SLAB/STRUCTURE
- LINE UNDER SLAB/STRUCTURE (OR IN GROUND)
- PD PLANTER DRAIN
- RWH RAIN WATER HEAD
- DP DOWN PIPE (& DP UNDER)

NOTE:
THIS IS A GENERAL LAYOUT DRAWING - REFER TO STORMWATER ENGINEERS' DRAWINGS FOR SIZES AND FUNCTIONS, BUT ENSURE THAT ALL PIPES ETC ARE INSIDE CEILINGS, BULKHEADS; UNDER, INSIDE OR TOP OF SLAB ETC AS SHOWN ON ARCHITECTURAL DRAWINGS. IF CONFLICT OCCURS SEE ARCHITECTS BEFORE ORDERING AND INSTALLATION. ALL DP & RAINWATERHEADS IN POSITION INDICATED ON ARCHITECTURAL DRAWINGS. RWH TO DETAIL.

ALL PENETRATIONS AND STACKS TO BE LAGGED AND SOUND RATED TO REG.

Alterations and Additions to		41 Whistler Street		Manly NSW 2095		for Annette and Garrick Bryant	
Stormwater Layouts		2412-5_01		Revision 02		Date 2025-02-18	
Scale: 1:100		Status		Checked by		Project Name 2412R-WhistlerStreet	

DO NOT SCALE FROM DRAWINGS. VERIFY ALL DIMENSIONS AND LEVELS ON SITE. RAA ARCHITECTS PTY LTD IS THE OWNER OF THE COPYRIGHT SUBSISTING IN THESE DRAWINGS. THEY MUST NOT BE USED, REPRODUCED OR COPIED WITHOUT THE PRIOR CONSENT OF ARCHITECTS.

RAA architects
Nominated Architect Joseph Alliker
ABN 13 618 494 429 Reg.No. 10797
02 9331 1499 info@RAAa.as
253 Oxford Street Darlinghurst NSW 2010