


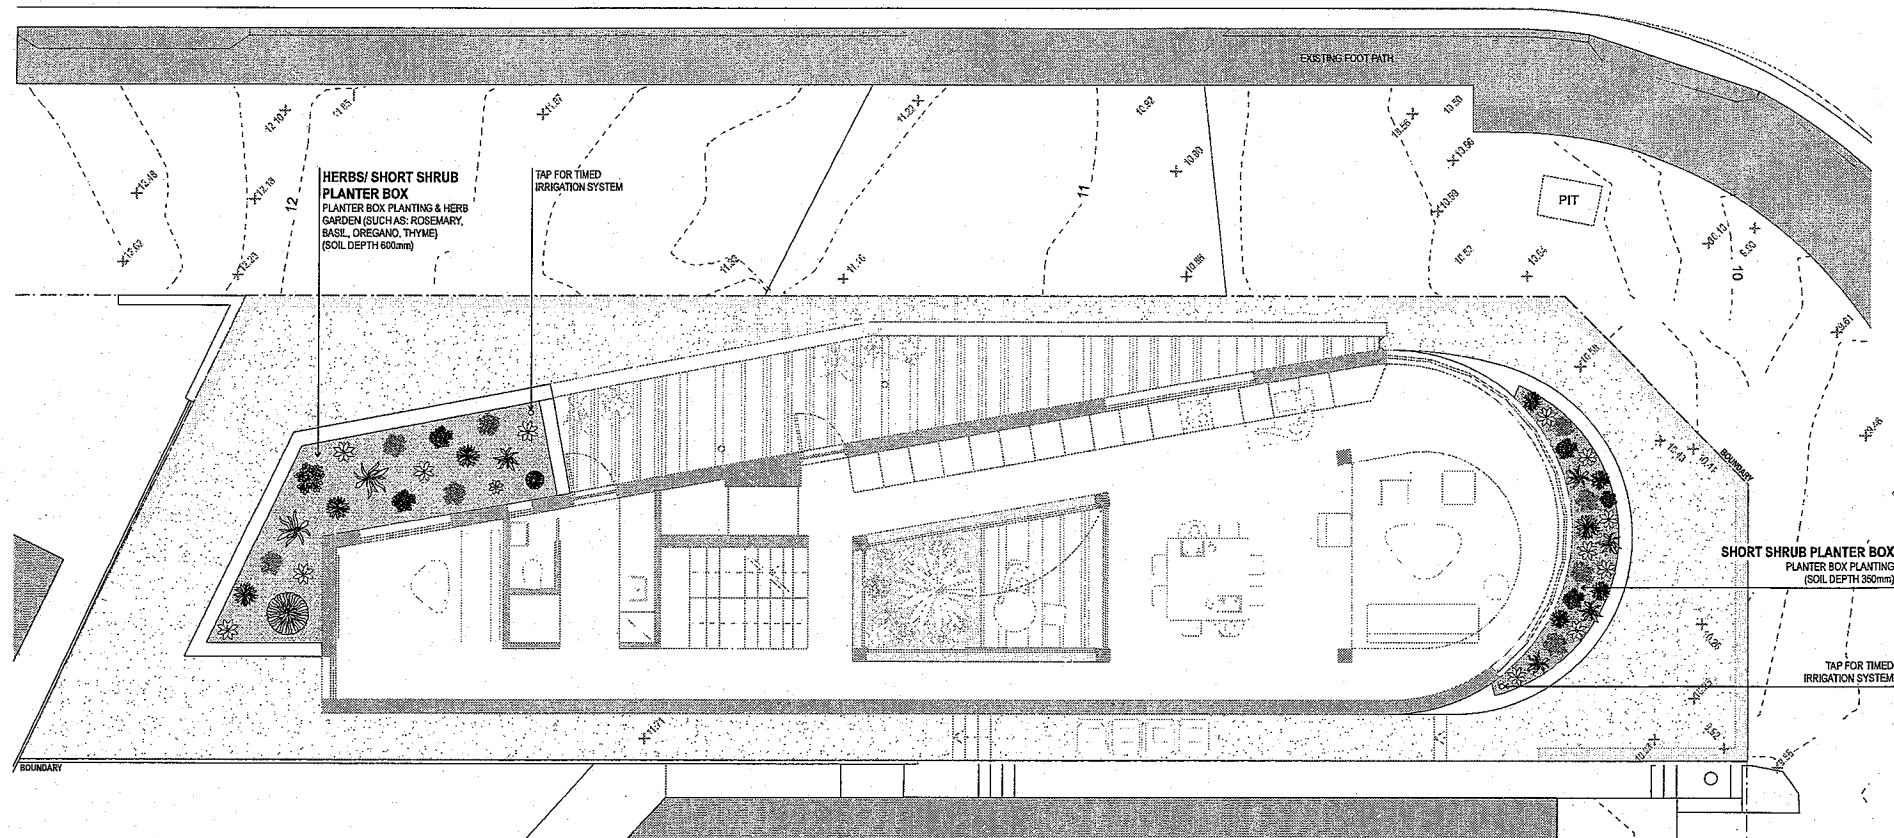

Planting Schedule						
Symbol	Botanic Name	Common Name	Installation Pot Size	Height	Indemic	
PLANTER BOX PLANTING						
Lou par	<i>Leucopogon parviflorus</i>	Coastal Beard	140mm	300mm	Yes	
Lom lan	<i>Lomandra longifolia</i>	Spike-headed Malthus	140mm	750mm	Yes	
Pei mau	<i>Polygonum australe</i>	Coastal Geranium	140mm	300mm	Yes	
Spf ger	<i>Spinifex serotinus</i>	Spinifex grass	140mm	500mm	Yes	

KEY:



PLANTER BOX PLANTING



PLANTER BOX WITH HERB GARDEN

1 LANDSCAPE PLAN - LEVEL 1
1:100

This drawing should be read in conjunction with all relevant contracts, specifications, reports and drawings. Do not scale drawings, dimensions govern. Verify all dimensions on site before construction. Copyright of this drawing is vested in Breakspear Architects pty ltd.

NOT FOR CONSTRUCTION

		STRUCTURAL ENGINEER Cardno Consulting Engineers Damien Hadley Suite 225 (2nd Floor) Studio 3, Gladstone Rd, Newmarket NSW 2042 M 0418 939 532 E damien@cardnoconsulting.com.au		PLANNING CONSULTANT BBF Town Planners Michael Raynes 9 Montrose Way, Balmain NSW 2066 M 0418 969 235 E michael@bbftownplanners.com.au		LANDSCAPE ARCHITECT Parsons Design Studio Gerny Robinson 10/115 Tattersall Place, Kilmore Heights, NSW 2087 M 0419 591 591 E gerny@parsonsdesign.com.au		ARCHITECT BREAKEARSPEAR ARCHITECTS ASB1 B1 601 670 091 ACN 601 670 091 Level 1, 13 The Corso, Marry NSW 2535 P 0421 661 146 E darwin@bearspr.com		PROJECT 72 CARRINGTON PARADE, CURL CURL L101 DP 368860		 SHEET TITLE LANDSCAPE PLAN - LEVEL 1									
		HYDRAULIC ENGINEER Ecological Design John Carty 1/11 Cass Street, Newmarket NSW 2042 M 0418 252 706 E john@ecologicaldesign.com.au		GEOTECHNICAL ENGINEER STS GeoEnvironmental Pty Ltd Adam Goss 501 Corporation Place, Westchapel NSW 2164 M 0418 989 505 E agoss@stsgeo.com.au		CIVIL ENGINEER Doraville Associates Scott Sharma 15 Pelham Rd Paramatta, NSW 2150 P 02 9366 3000 E scott@doravilleassociates.com.au		CLIENT Berge and Nea Der Sandstone 72 Carrington Parade, Curl Curl NSW 2259		PROJECT NUMBER 1701		DRAWN AQ	CHECKED TR	SHEET SCALE 1:100	SHEET SIZE A3	DOCUMENTATION STAGE DA		SHEET NUMBER 902		ISSUED BY A	
29.06.22 17 A REV DATE DESCRIPTION		ISSUED FOR DA/ APPROVAL CONDITION																			

Deferred Commencement Consent

- A1. The Applicant shall within three months of the date of this consent submit to Northern Beaches Council for approval a detailed landscape plan including soil depth, irrigation, and species types (including details of mature height) to be planted in the Level 1 terrace planters located on the northern and eastern edges as shown on drawing DA201 Rev K