






ACTION PLANS

m: 0426 957 518
e:operations@actionplans.com.au
w: www.actionplans.com.au

REV.	DATE	COMMENTS	DRWN
A	13/11/19	DEVELOPMENT APPROVAL SET	SM

NOTES
This drawing is the copyright of Action Plans and not be altered, reproduced or transmitted in any form or by any means in part or in whole with the written permission of Action Plans.
Do not scale measure from drawings. Figured dimensions are to be used only.
The Builder/Contractor shall check and verify all levels and dimensions on site prior to commencement of any work, creation of shop drawings, or fabrication of components.
All errors and omissions are to be verified by the Builder/Contractor and referred to the designer prior to the commencement of works.

- LEGEND**
-  EXISTING SHADOWS
 -  PROPOSED SHADOWS
 -  NEIGHBOURING SHADOWS

CLIENT
EMMA HASELDEN &
IAIN LIDDEL



PROJECT ADDRESS
17 FRANCIS STREET
FAIRLIGHT, NSW, 2094

DRAWING NO.
DA18

DATE
03 December 2019

DRAWING NAME
WINTER SOLSTICE 9 AM

SCALE
1:200 @A3

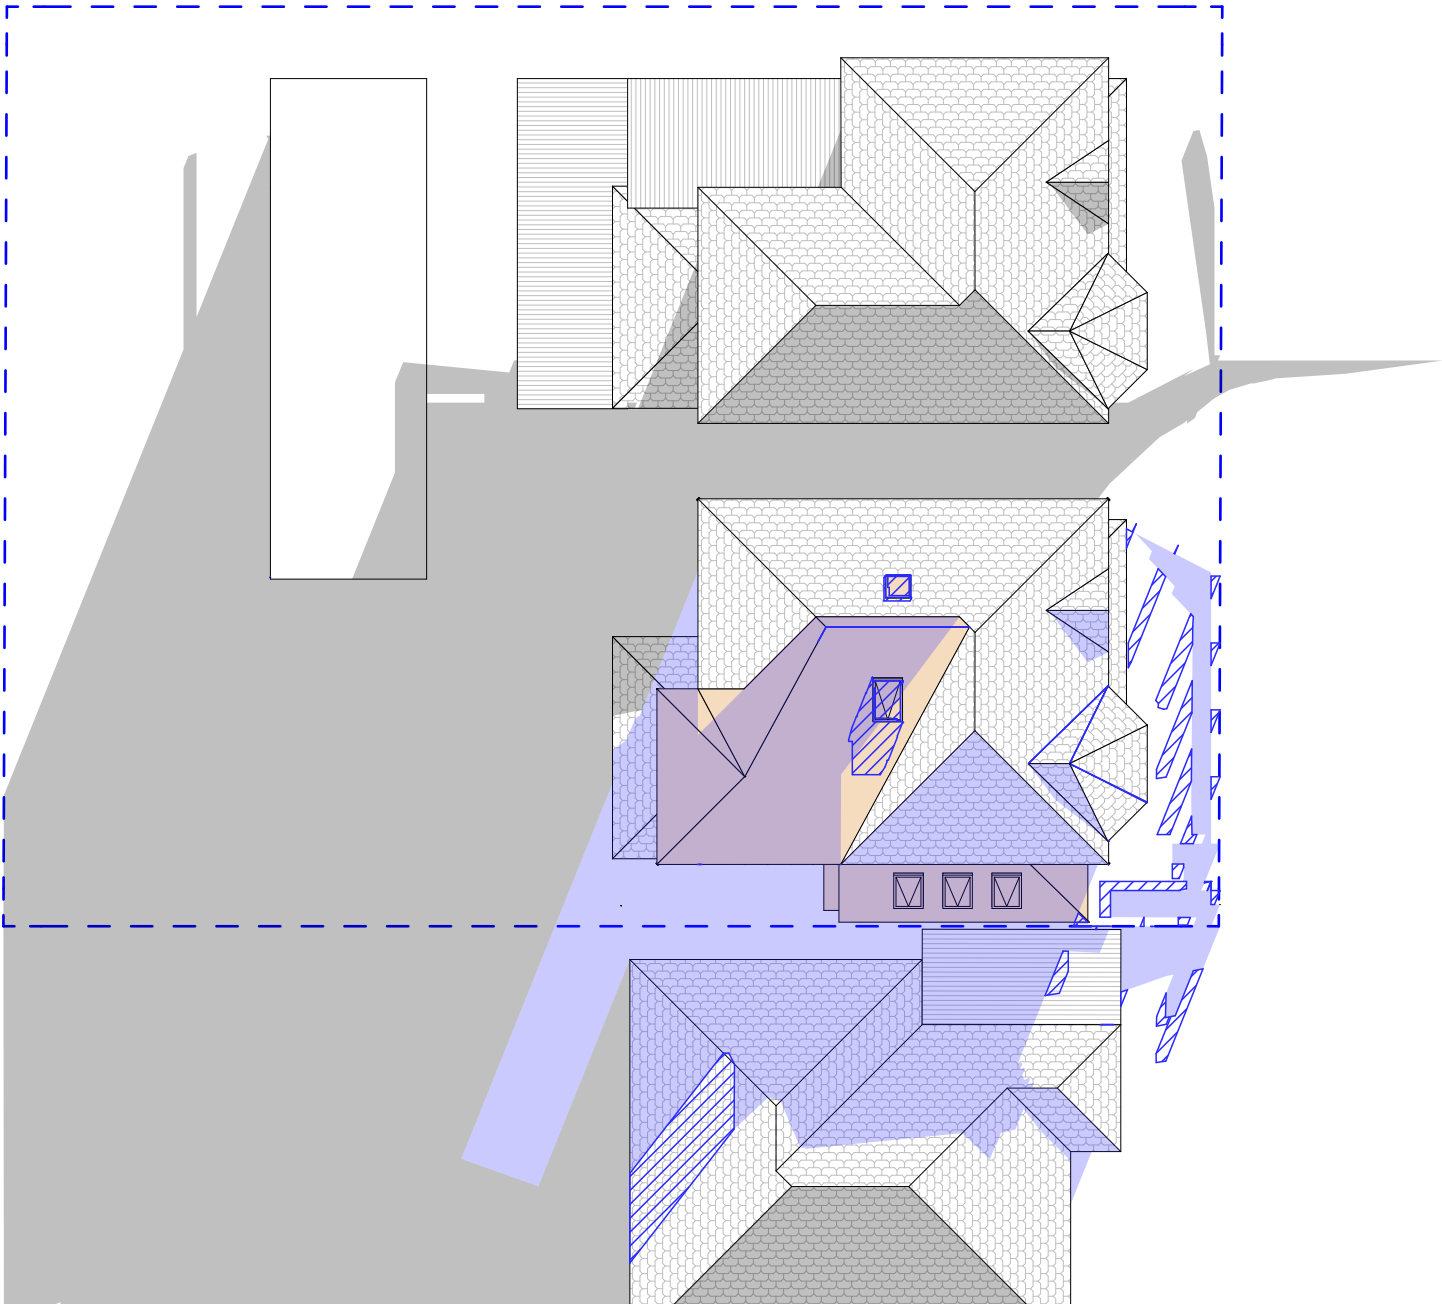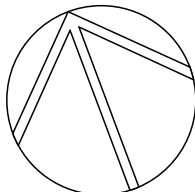



ACTION PLANS

m: 0426 957 518
e:operations@actionplans.com.au
w: www.actionplans.com.au

REV.	DATE	COMMENTS	DRWN
A	13/11/19	DEVELOPMENT APPROVAL SET	SM



NOTES
This drawing is the copyright of Action Plans and not be altered, reproduced or transmitted in any form or by any means in part or in whole with the written permission of Action Plans.
Do not scale measure from drawings. Figured dimensions are to be used only.
The Builder/Contractor shall check and verify all levels and dimensions on site prior to commencement of any work, creation of shop drawings, or fabrication of components.
All errors and omissions are to be verified by the Builder/Contractor and referred to the designer prior to the commencement of works.

LEGEND
<div></div> EXISTING SHADOWS
<div></div> PROPOSED SHADOWS
<div></div> NEIGHBOURING SHADOWS

CLIENT
EMMA HASELDEN & IAIN LIDDEL
PROJECT ADDRESS
17 FRANCIS STREET FAIRLIGHT, NSW, 2094

DRAWING NO.
DA19
DATE
03 December 2019

DRAWING NAME
WINTER SOLSTICE 12 PM
SCALE
1:200 @A3

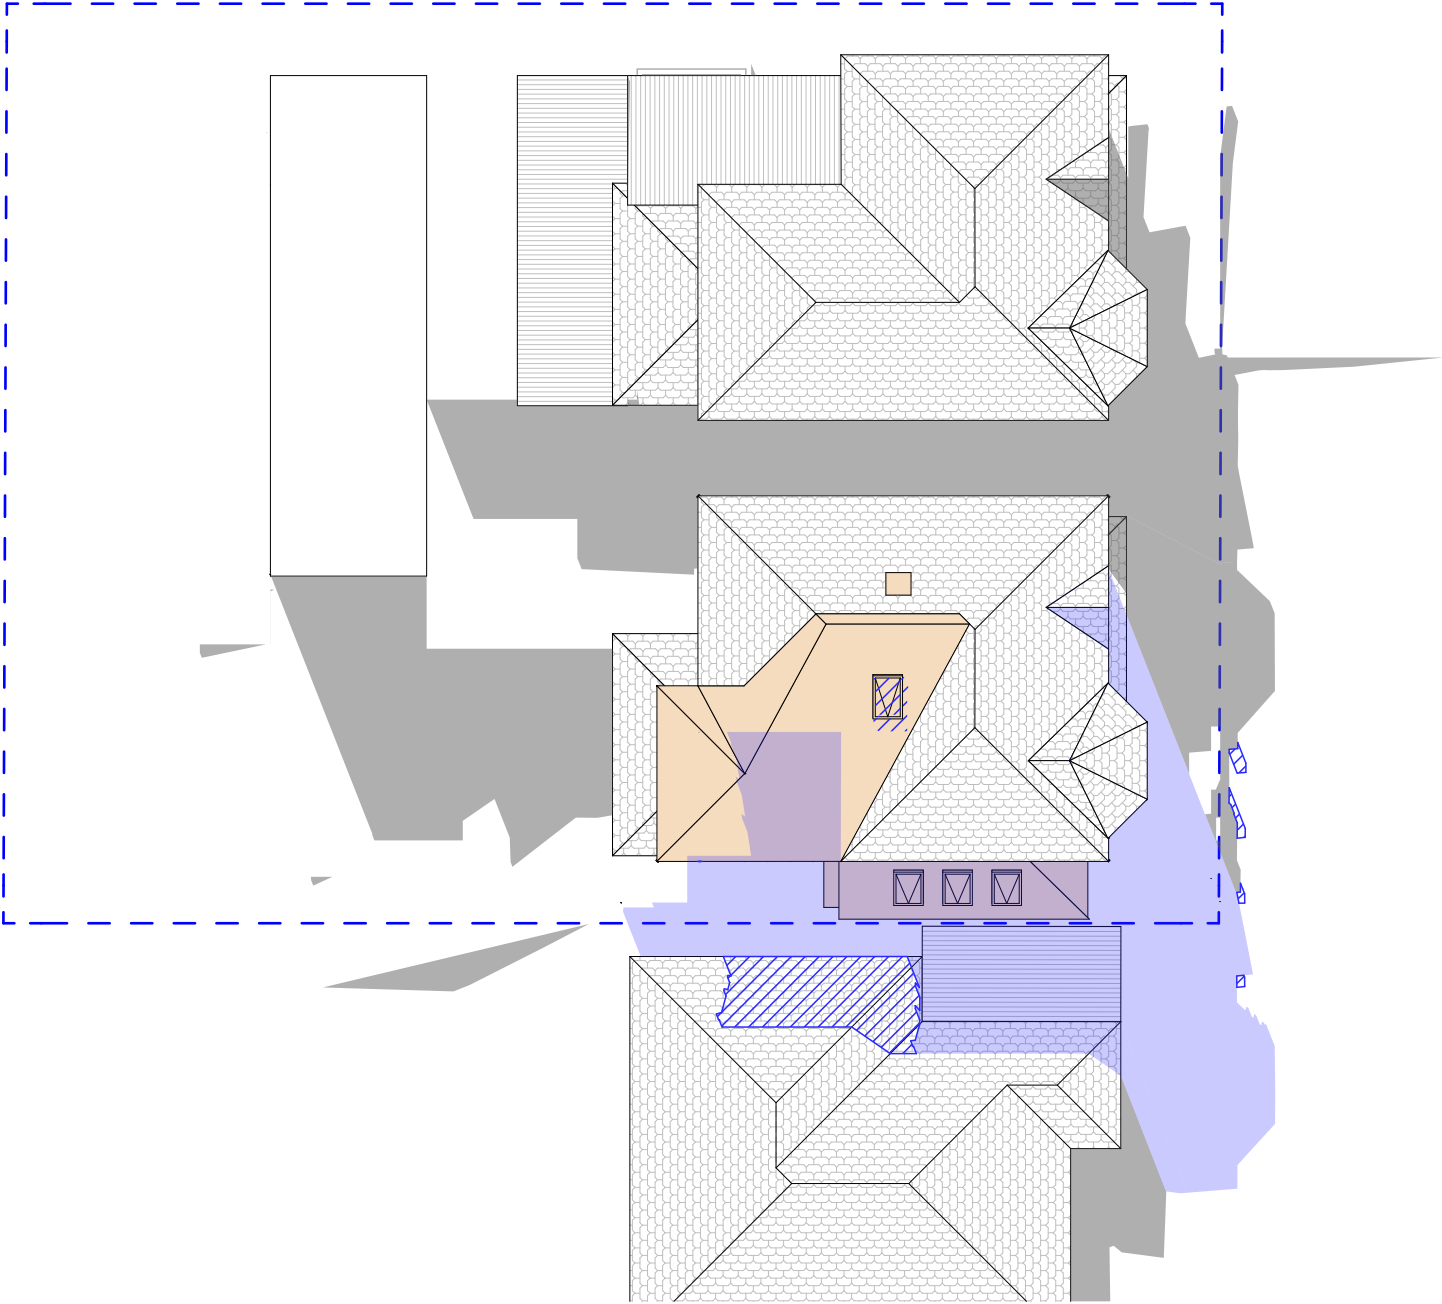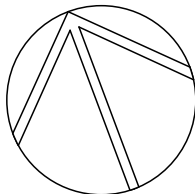



ACTION PLANS

m: 0426 957 518
e:operations@actionplans.com.au
w: www.actionplans.com.au

REV.	DATE	COMMENTS	DRWN
A	13/11/19	DEVELOPMENT APPROVAL SET	SM

NOTES
This drawing is the copyright of Action Plans and not be altered, reproduced or transmitted in any form or by any means in part or in whole with the written permission of Action Plans.
Do not scale measure from drawings. Figured dimensions are to be used only.
The Builder/Contractor shall check and verify all levels and dimensions on site prior to commencement of any work, creation of shop drawings, or fabrication of components.
All errors and omissions are to be verified by the Builder/Contractor and referred to the designer prior to the commencement of works.

- LEGEND**
- EXISTING SHADOWS
 - PROPOSED SHADOWS
 - NEIGHBOURING SHADOWS

CLIENT
EMMA HASELDEN &
IAIN LIDDEL

PROJECT ADDRESS
17 FRANCIS STREET
FAIRLIGHT, NSW, 2094

DRAWING NO.
DA20

DATE
03 December 2019

DRAWING NAME
WINTER SOLSTICE 3 PM

SCALE
1:200 @A3

