

**COMPARISON**  
**APPROVED LEC SCHEME | PROPOSED 4.55 SCHEME**




**1**  
**GROUND FLOOR PLAN**






# APPROVED LEC SCHEME

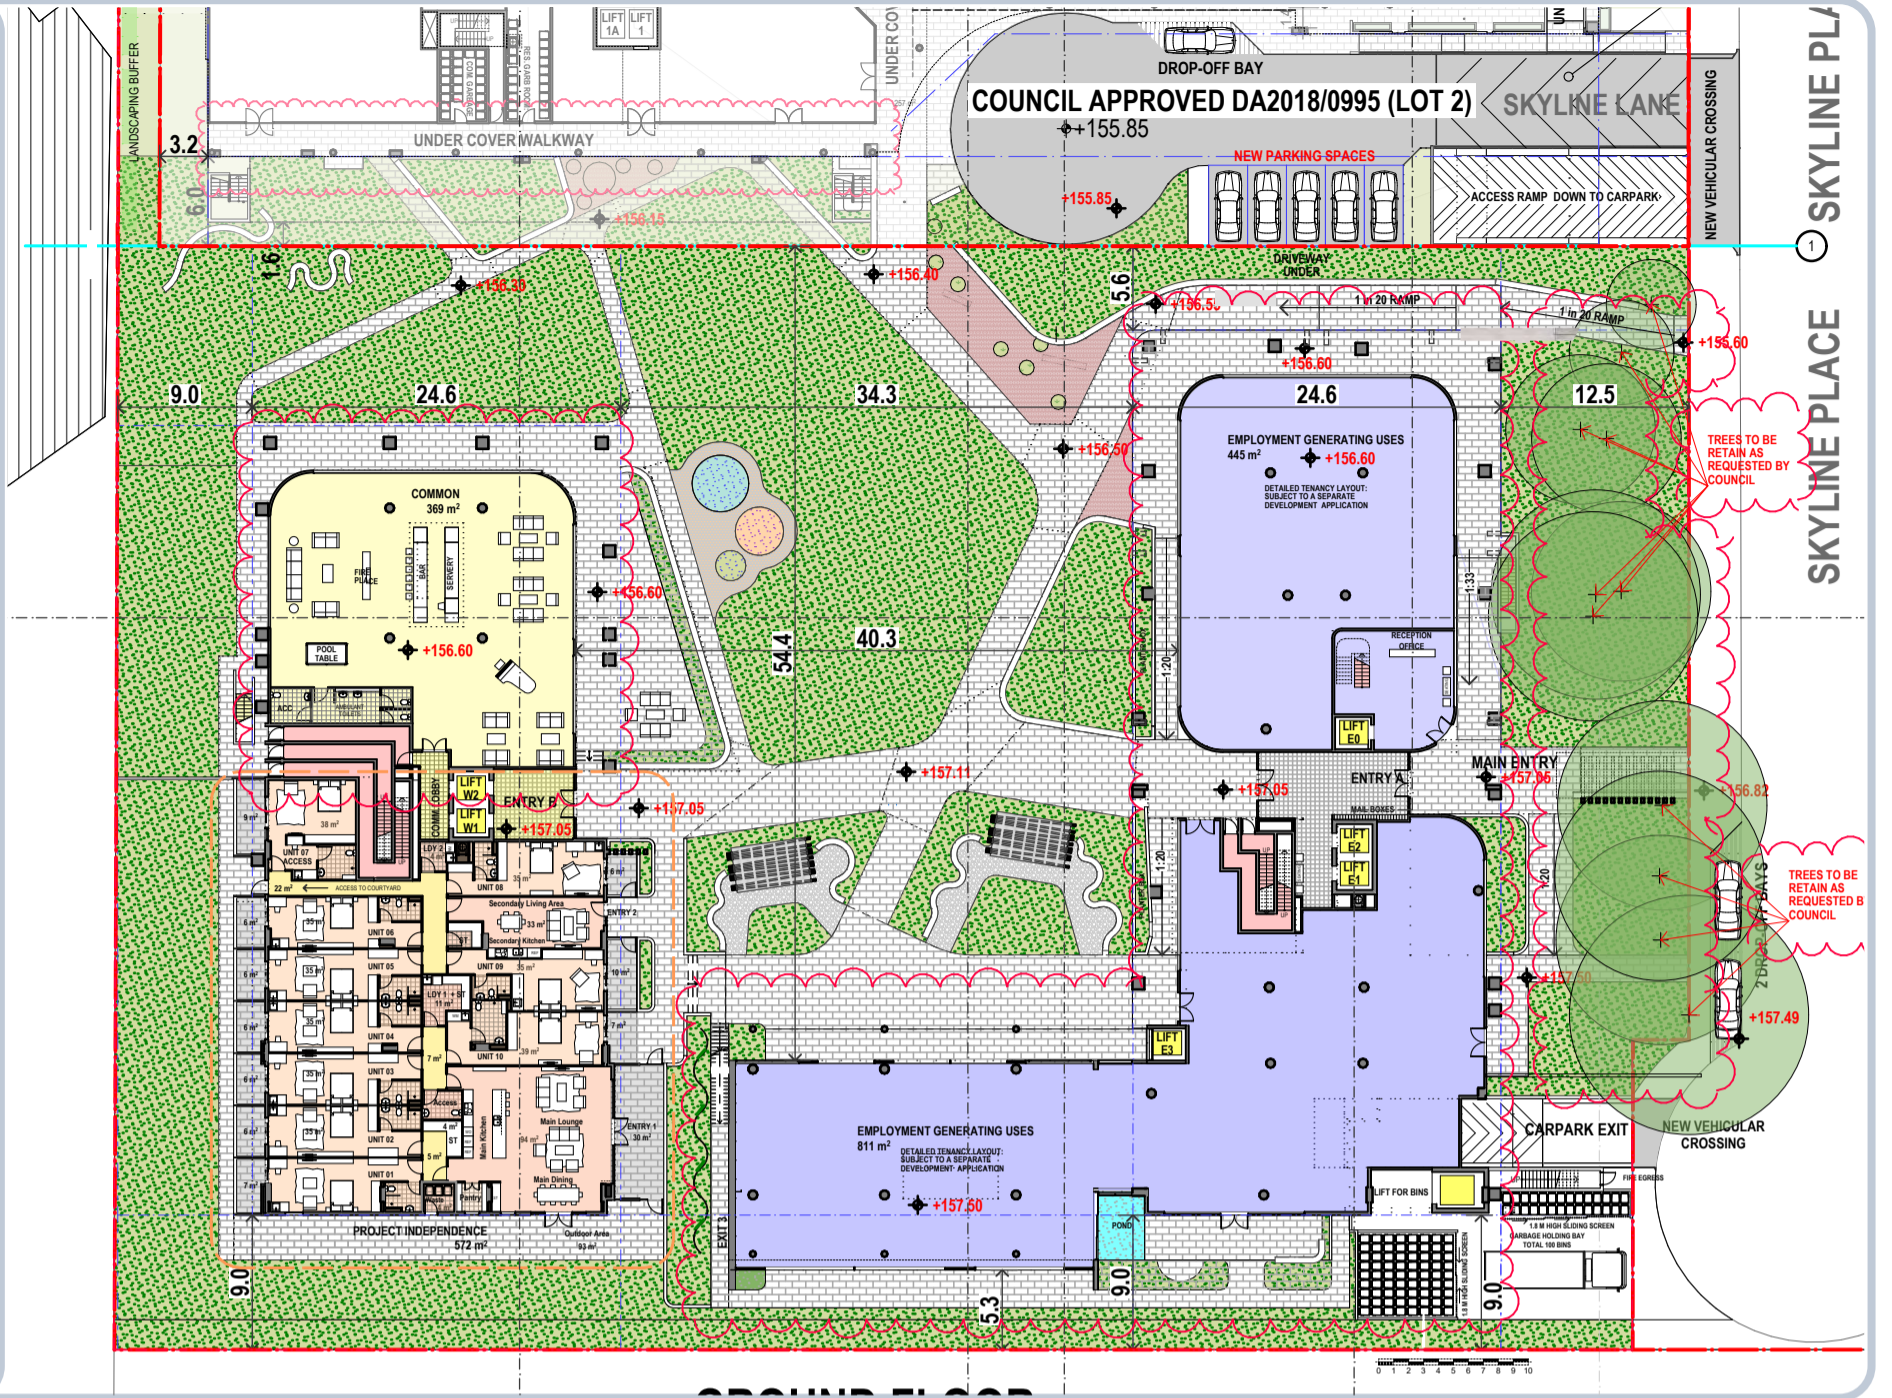

# PROPOSED S4.55 SCHEME

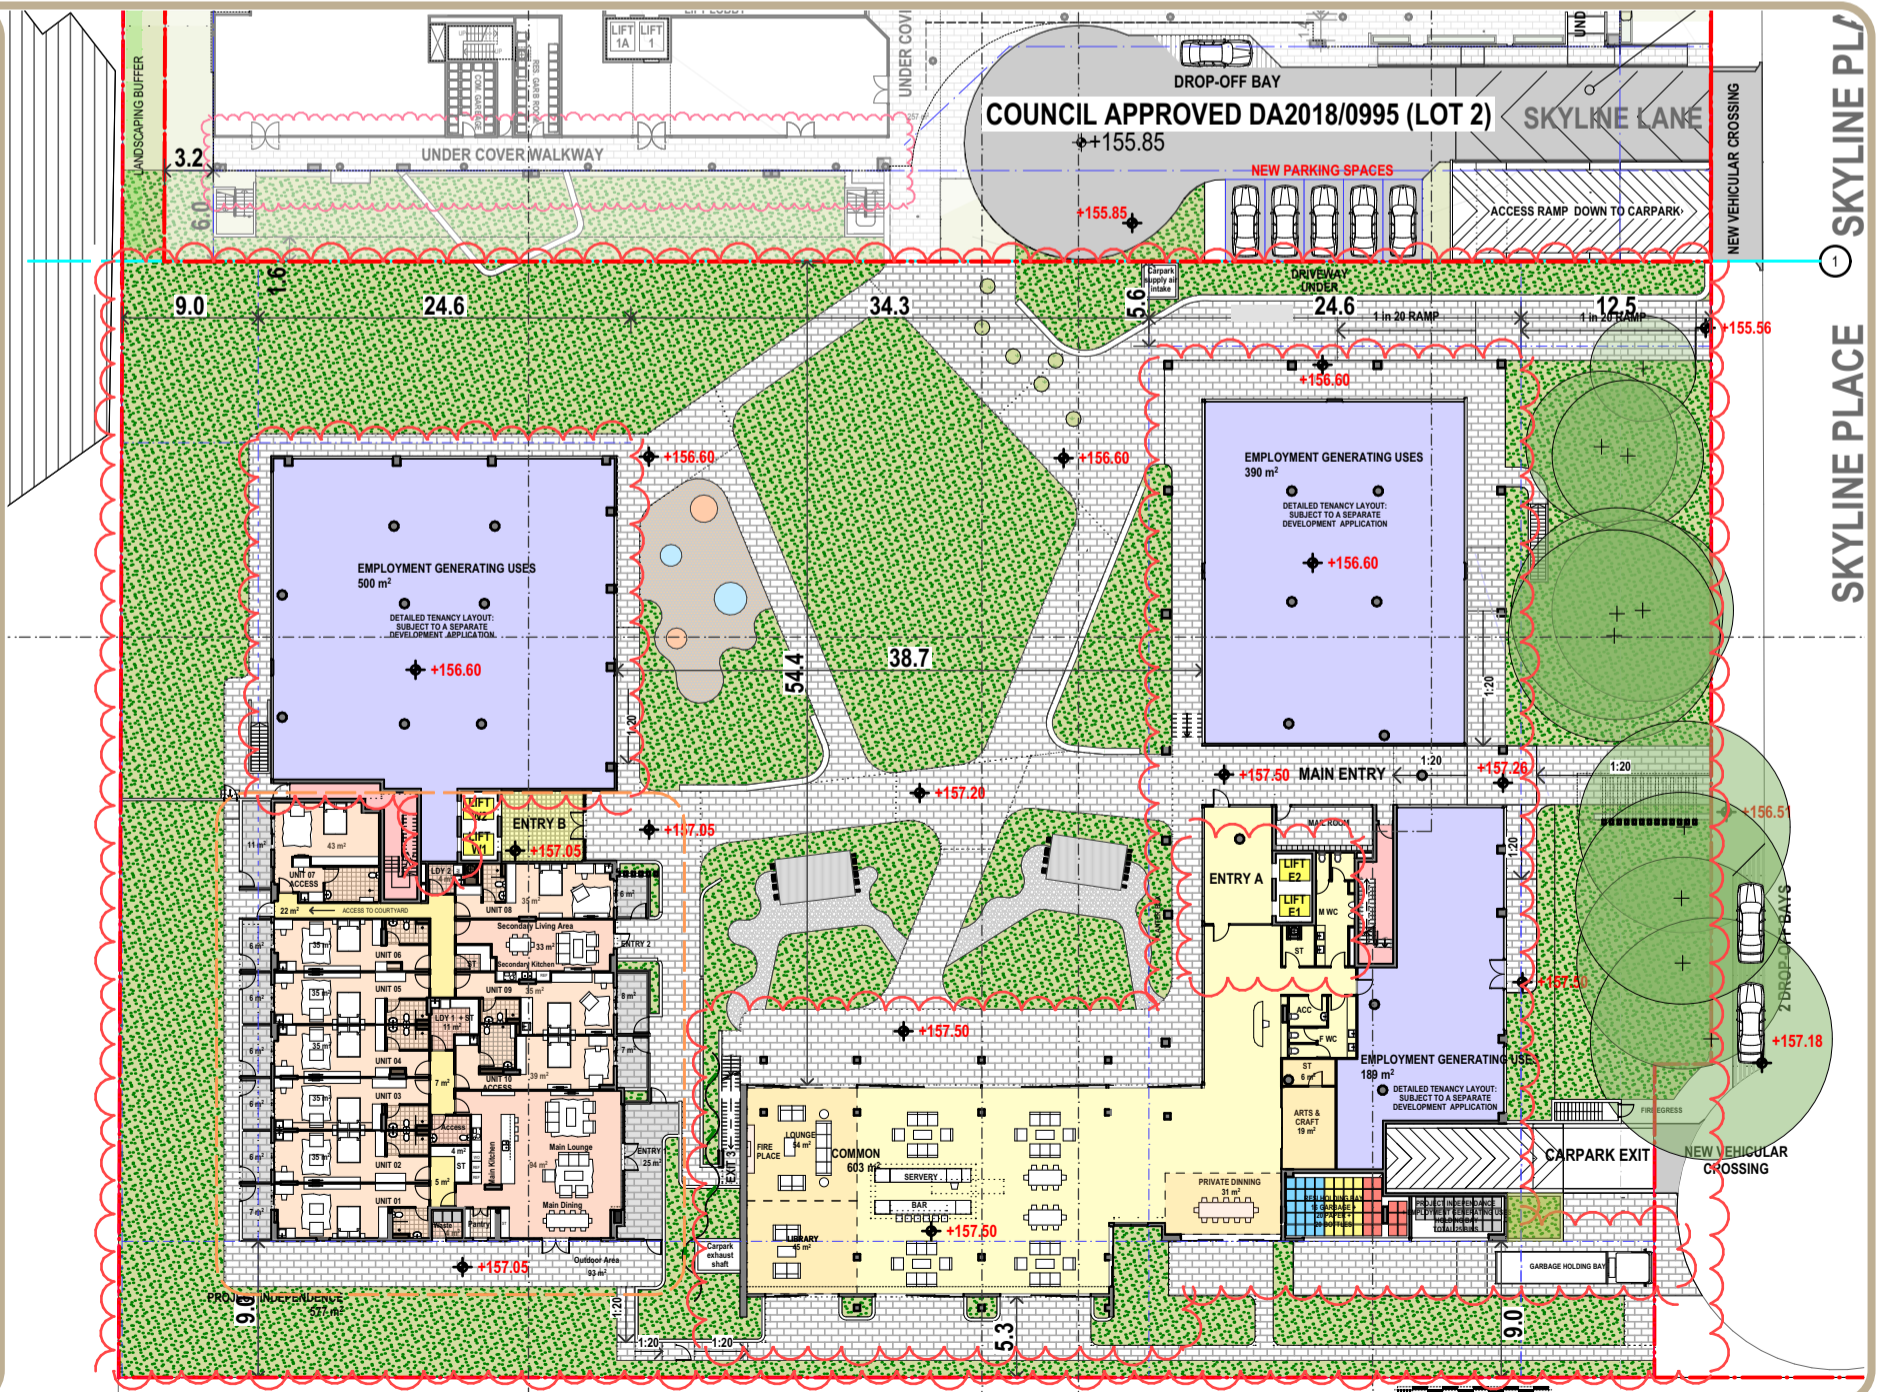




**2**  
**FIRST FLOOR PLAN**






# APPROVED LEC SCHEME

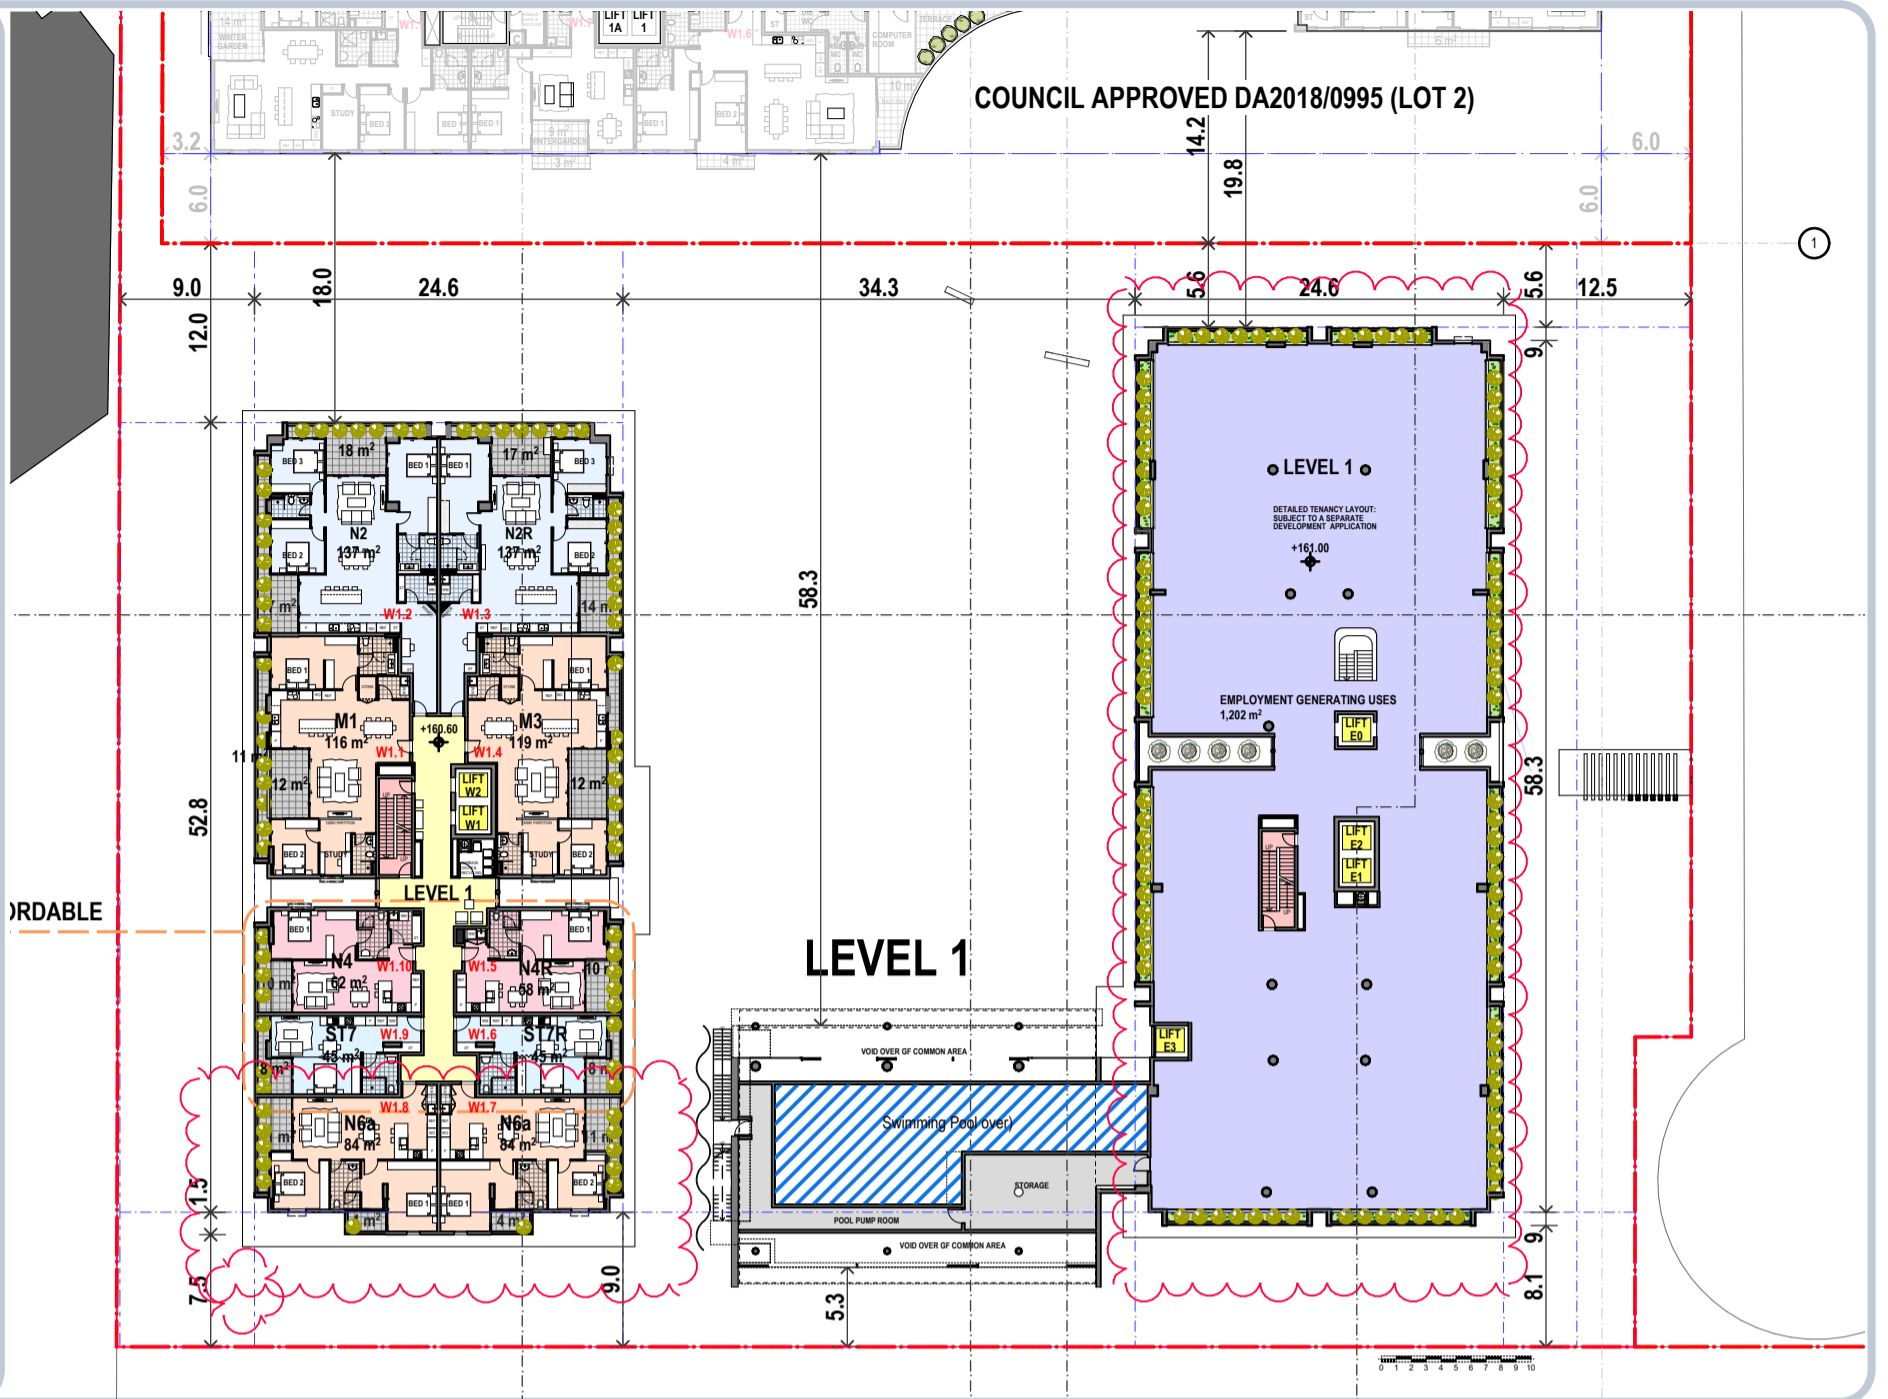


# PROPOSED S4.55 SCHEME

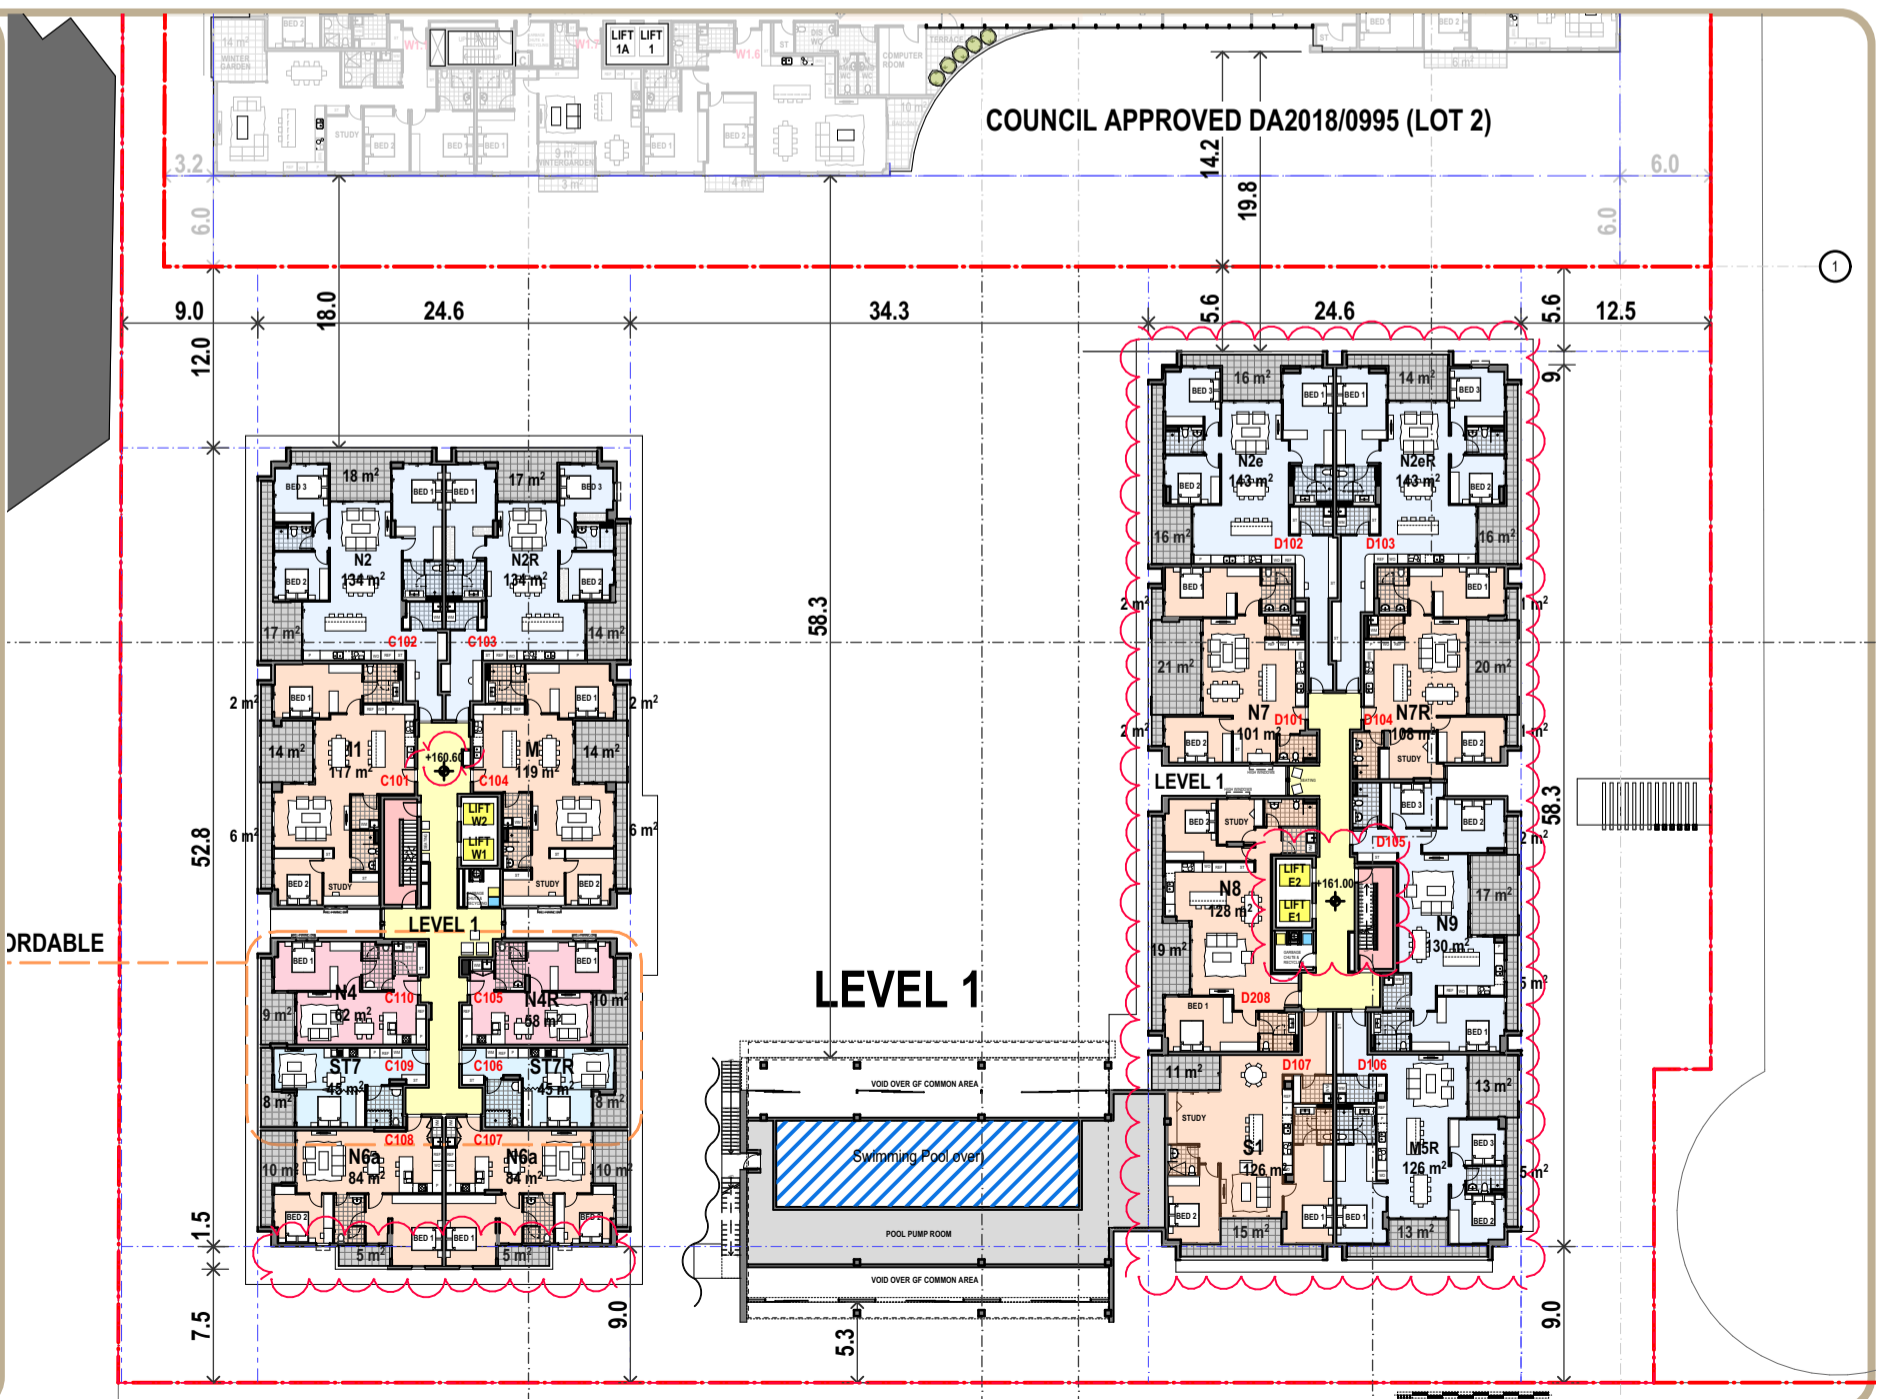


**3**  
**SECTION S1**



# APPROVED LEC SCHEME

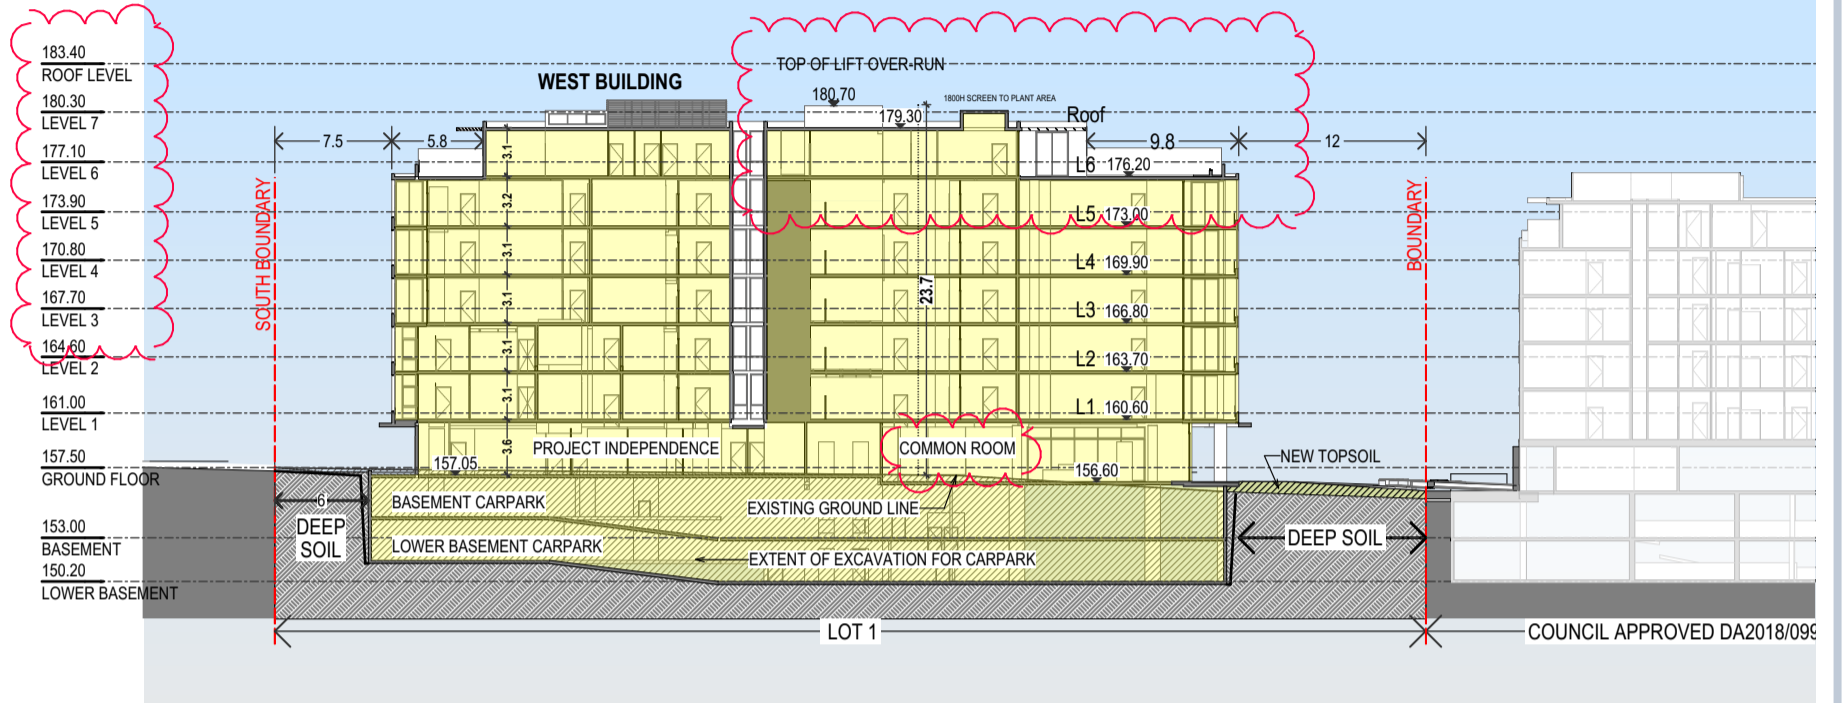

# PROPOSED S4.55 SCHEME

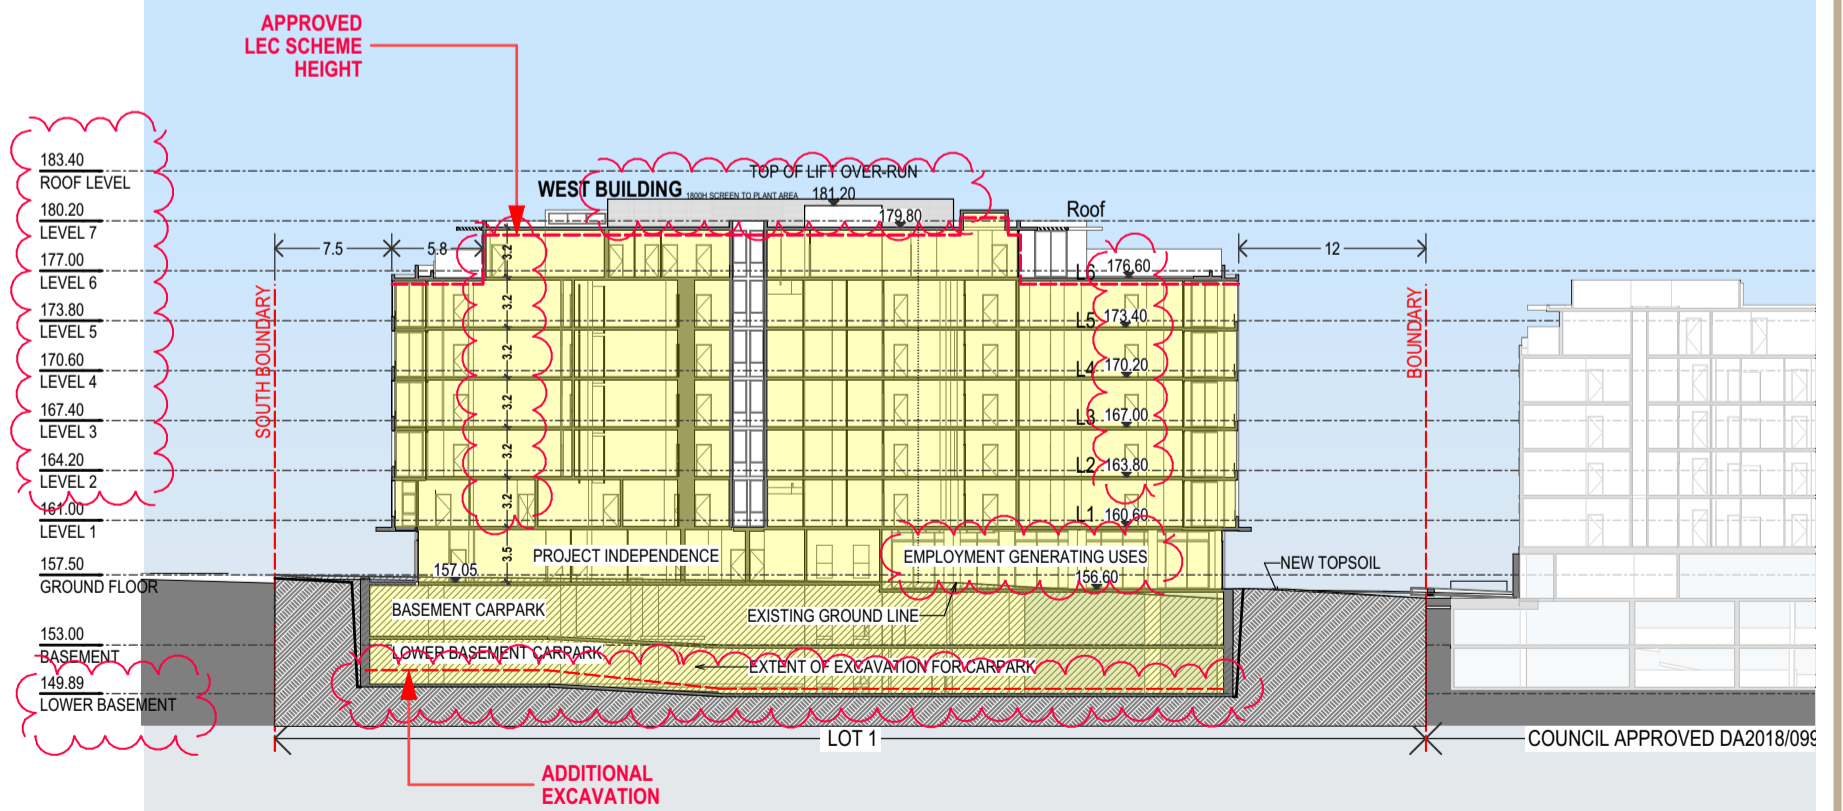



**4**  
**SECTION S2**






**5**  
**SECTION S3**






# APPROVED LEC SCHEME

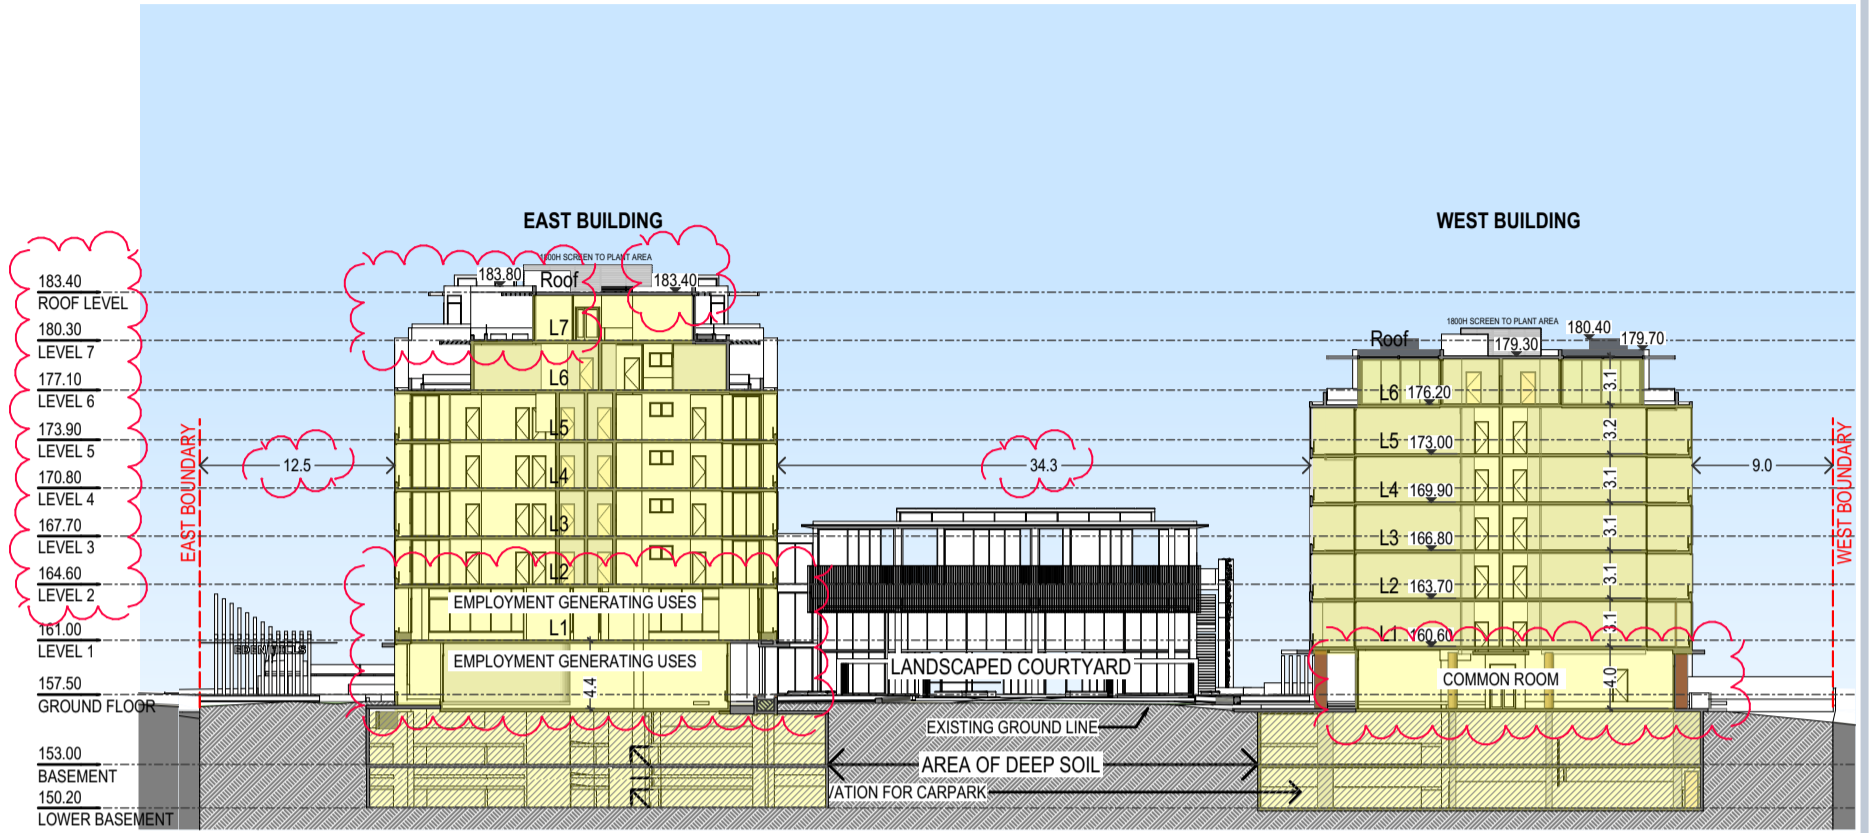


# PROPOSED S4.55 SCHEME

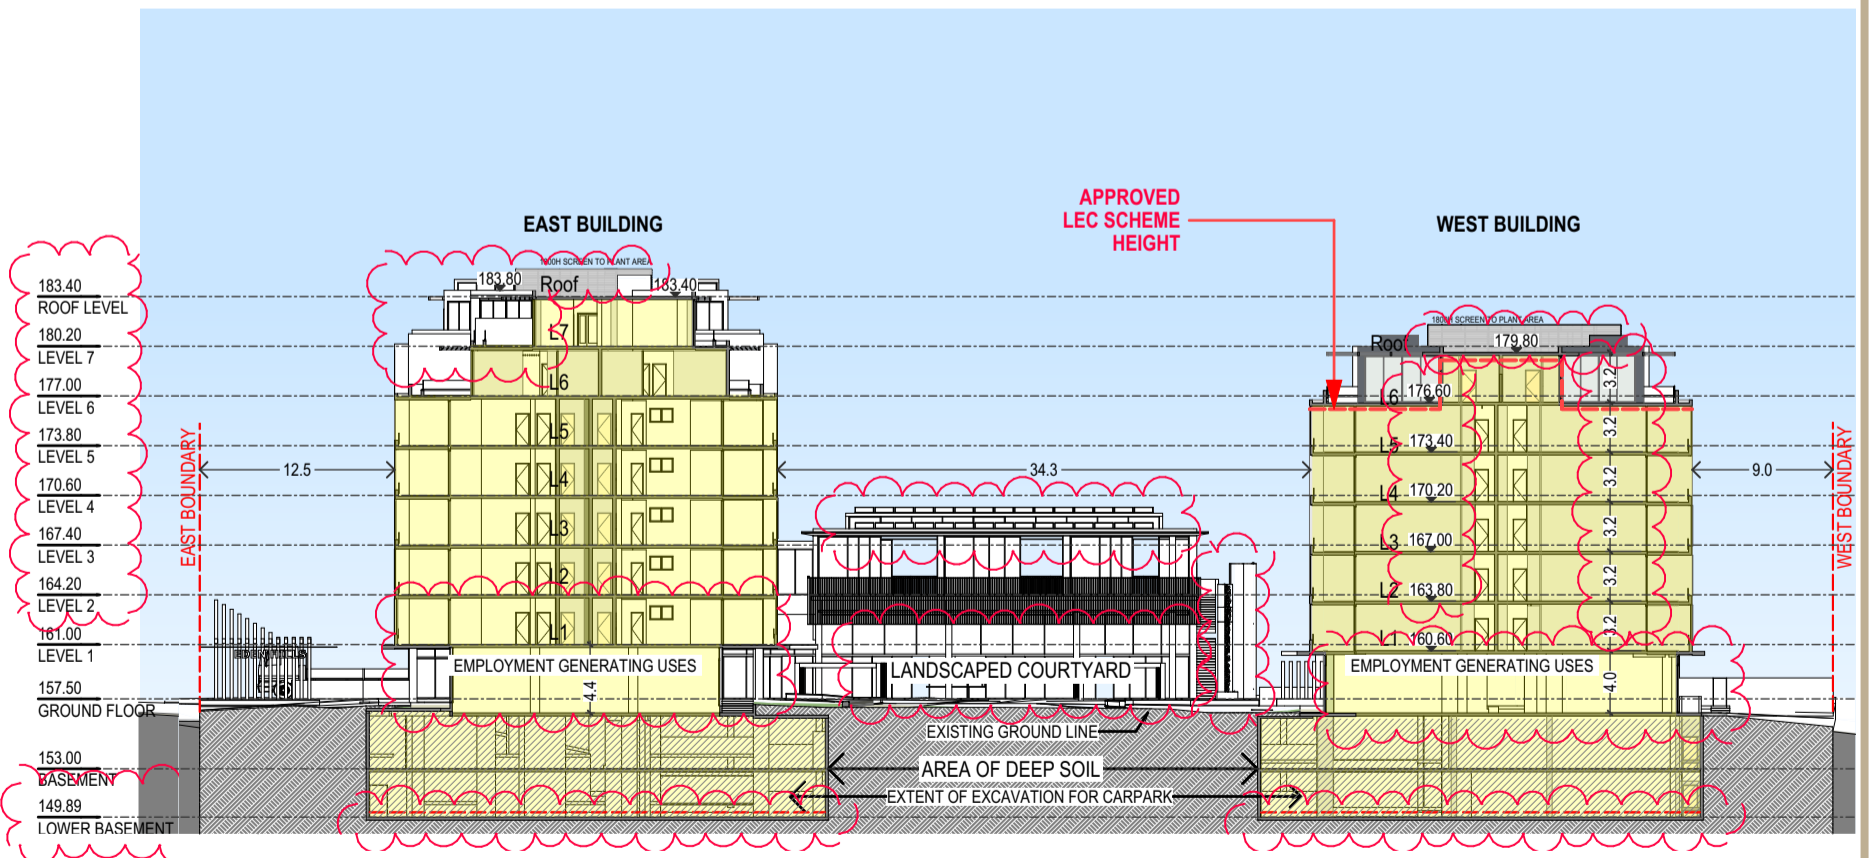


**6**  
**SECTION S4**



# APPROVED LEC SCHEME

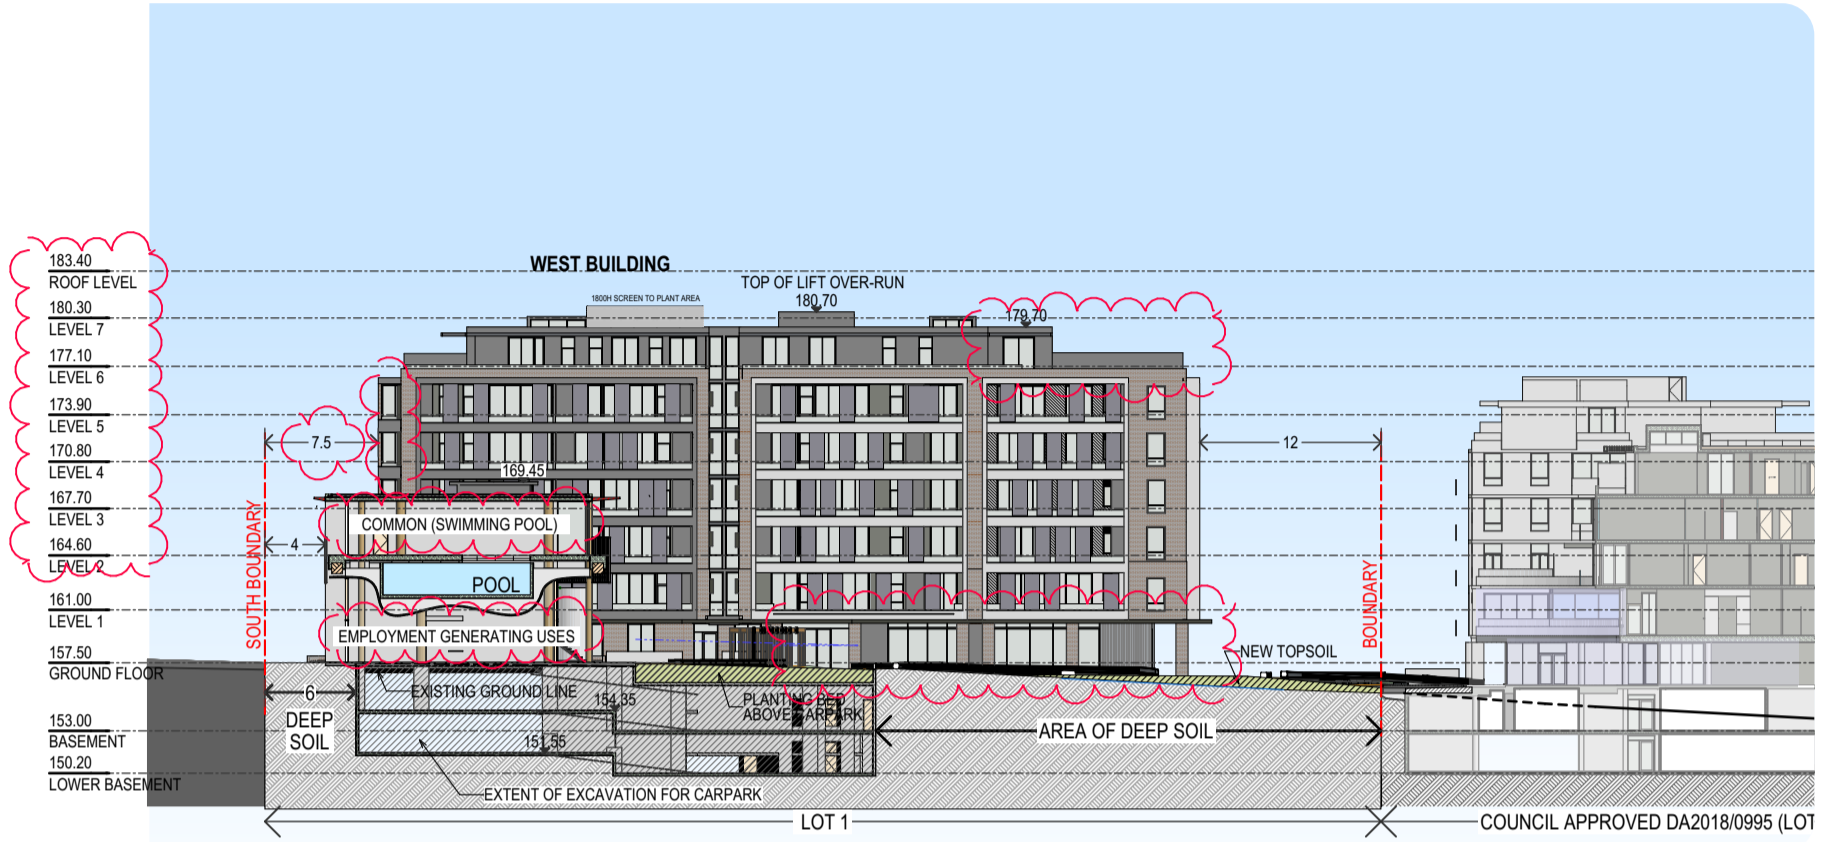

# PROPOSED S4.55 SCHEME

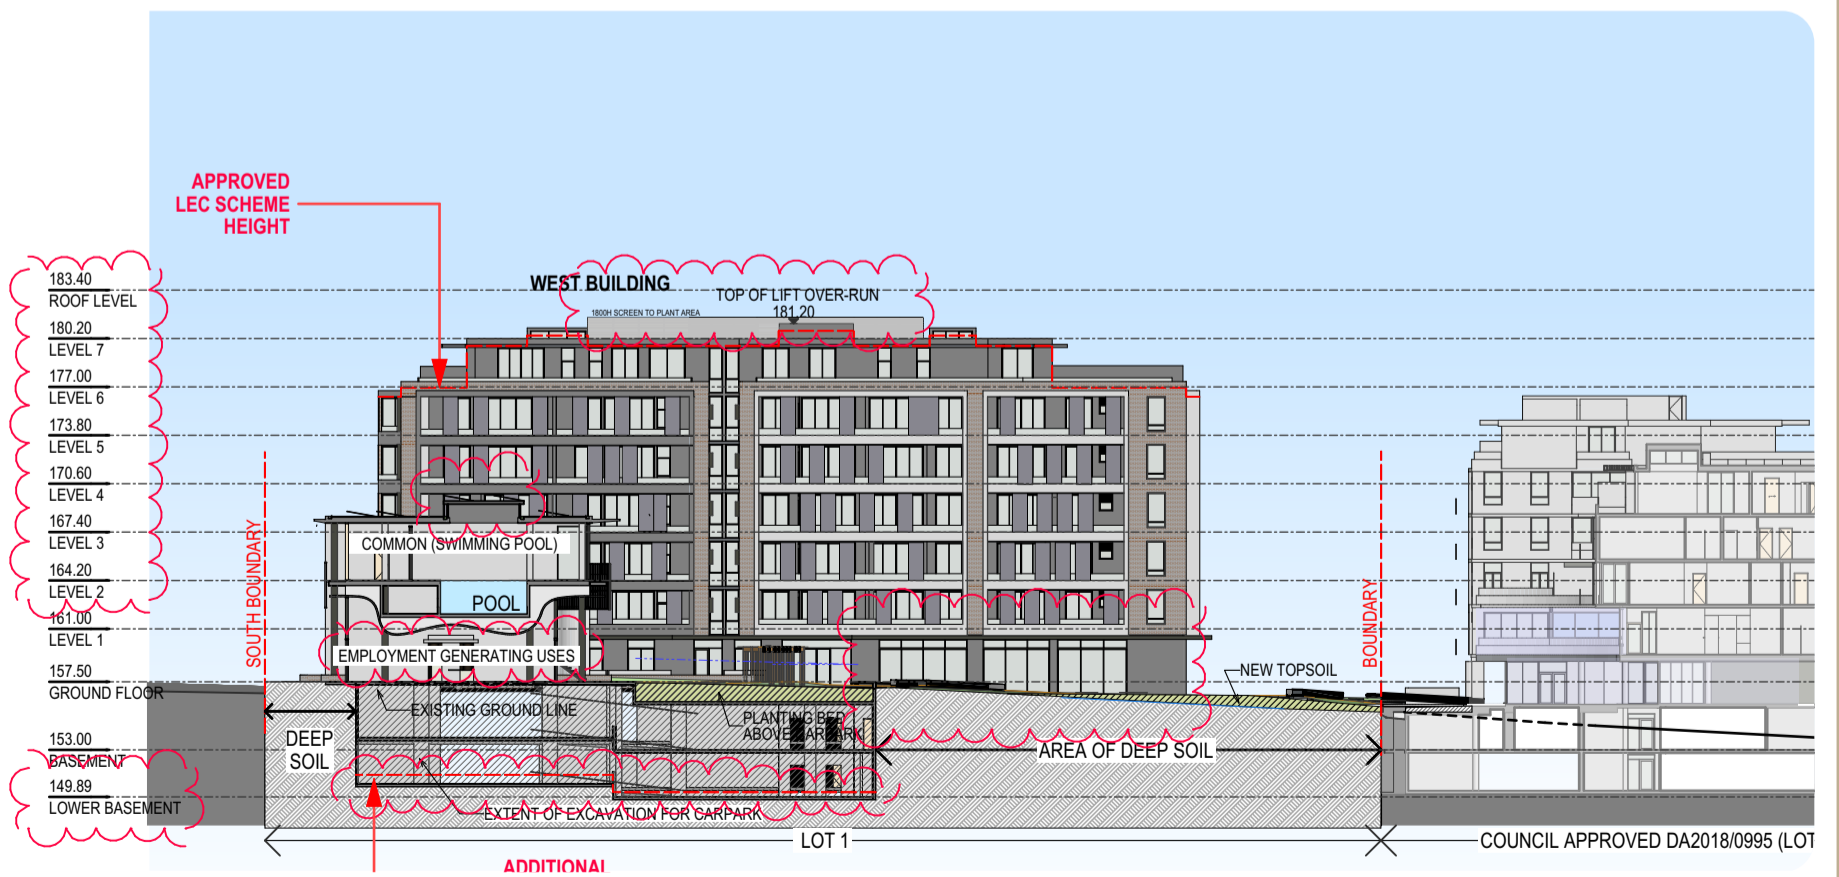





**7**  
**SECTION S5**



# APPROVED LEC SCHEME

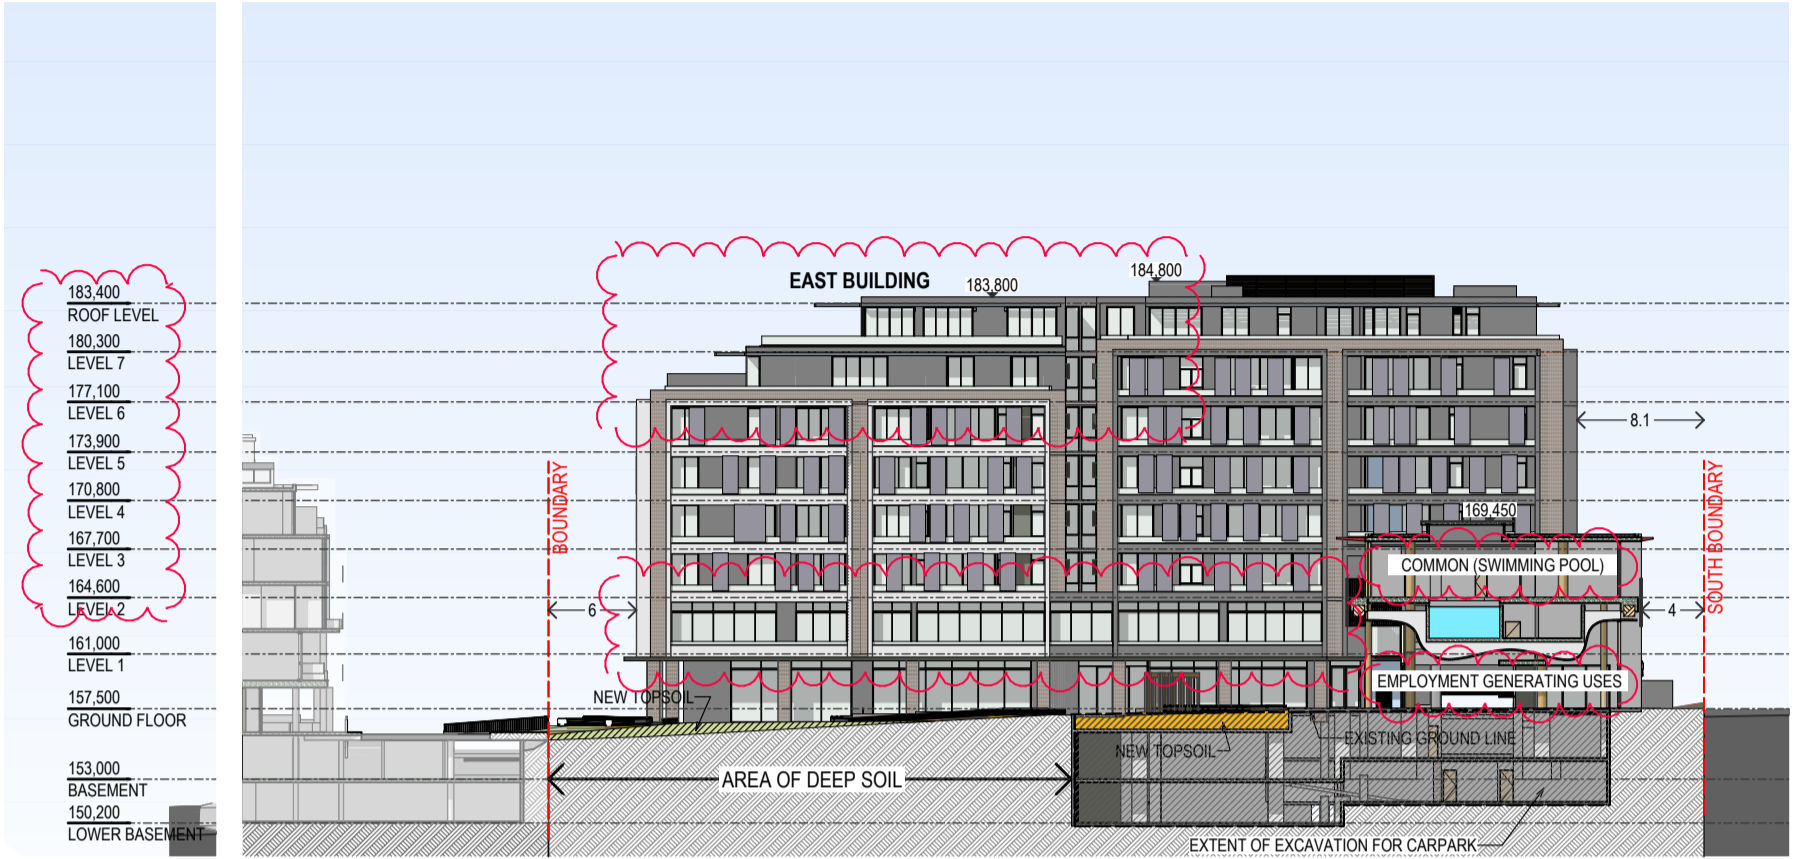


# PROPOSED S4.55 SCHEME

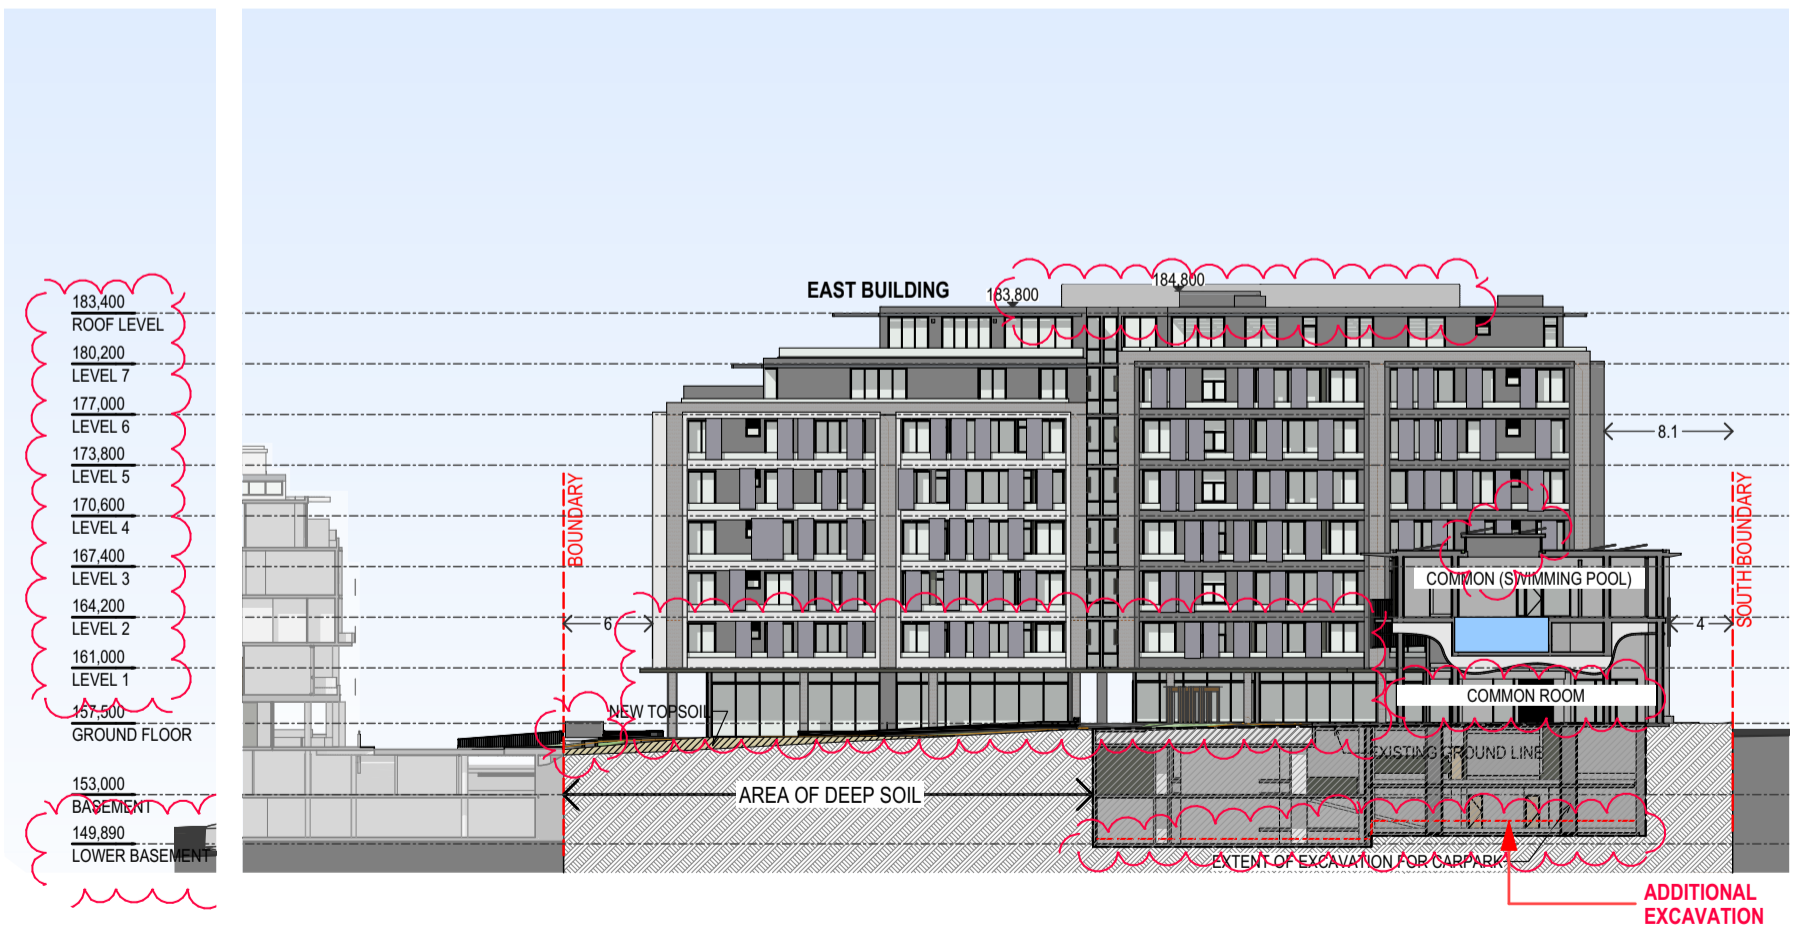


**8**  
**EAST ELEVATION**



# APPROVED LEC SCHEME

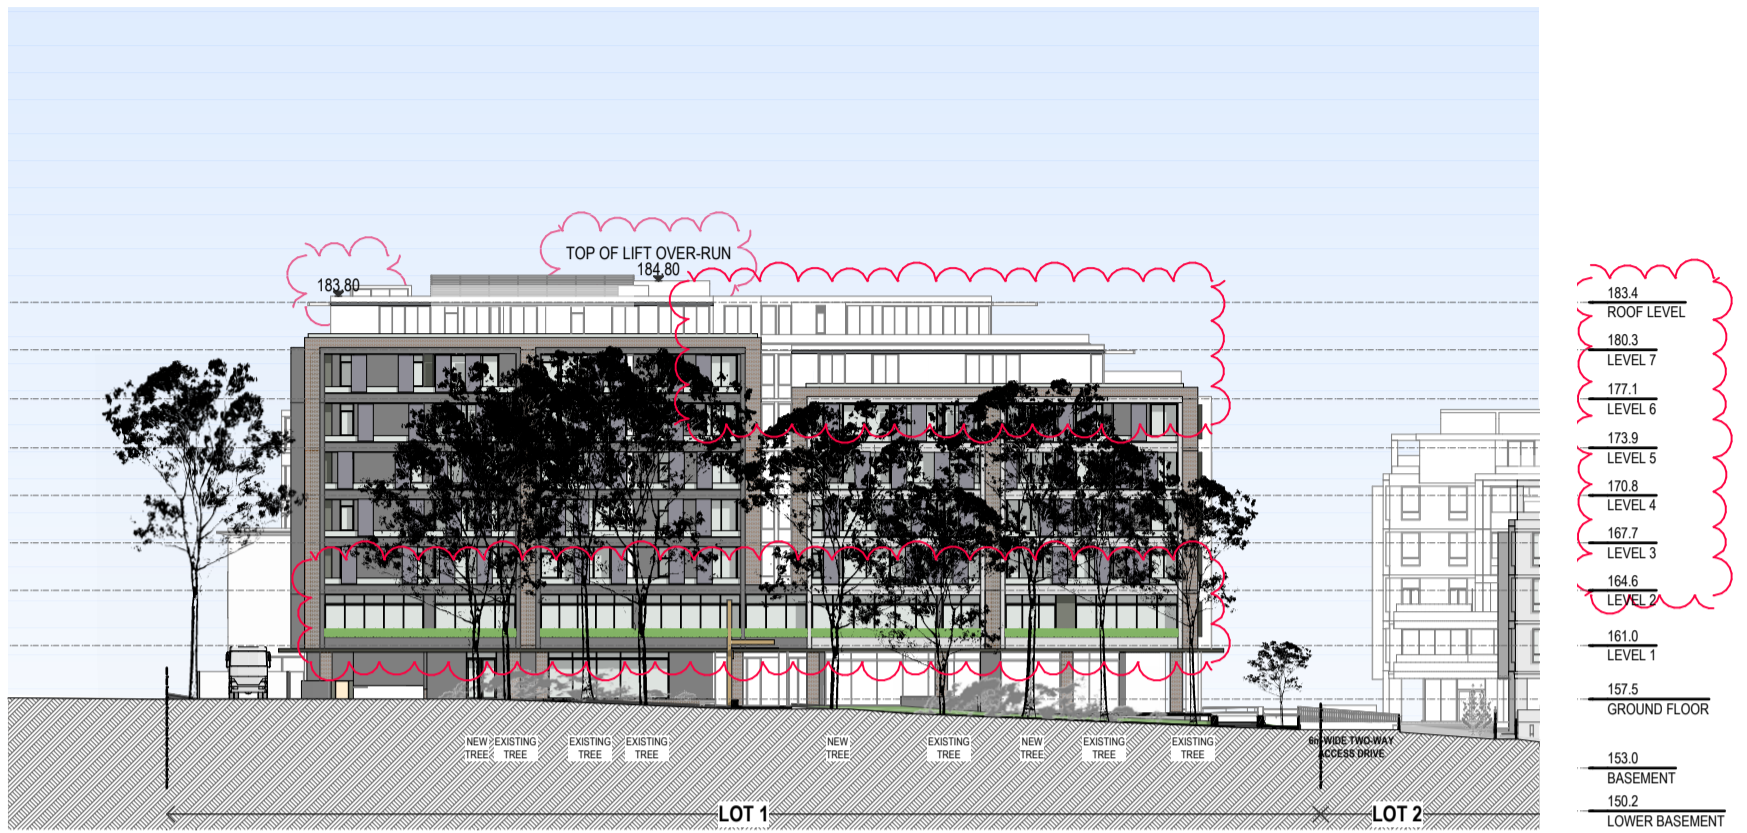

# PROPOSED S4.55 SCHEME

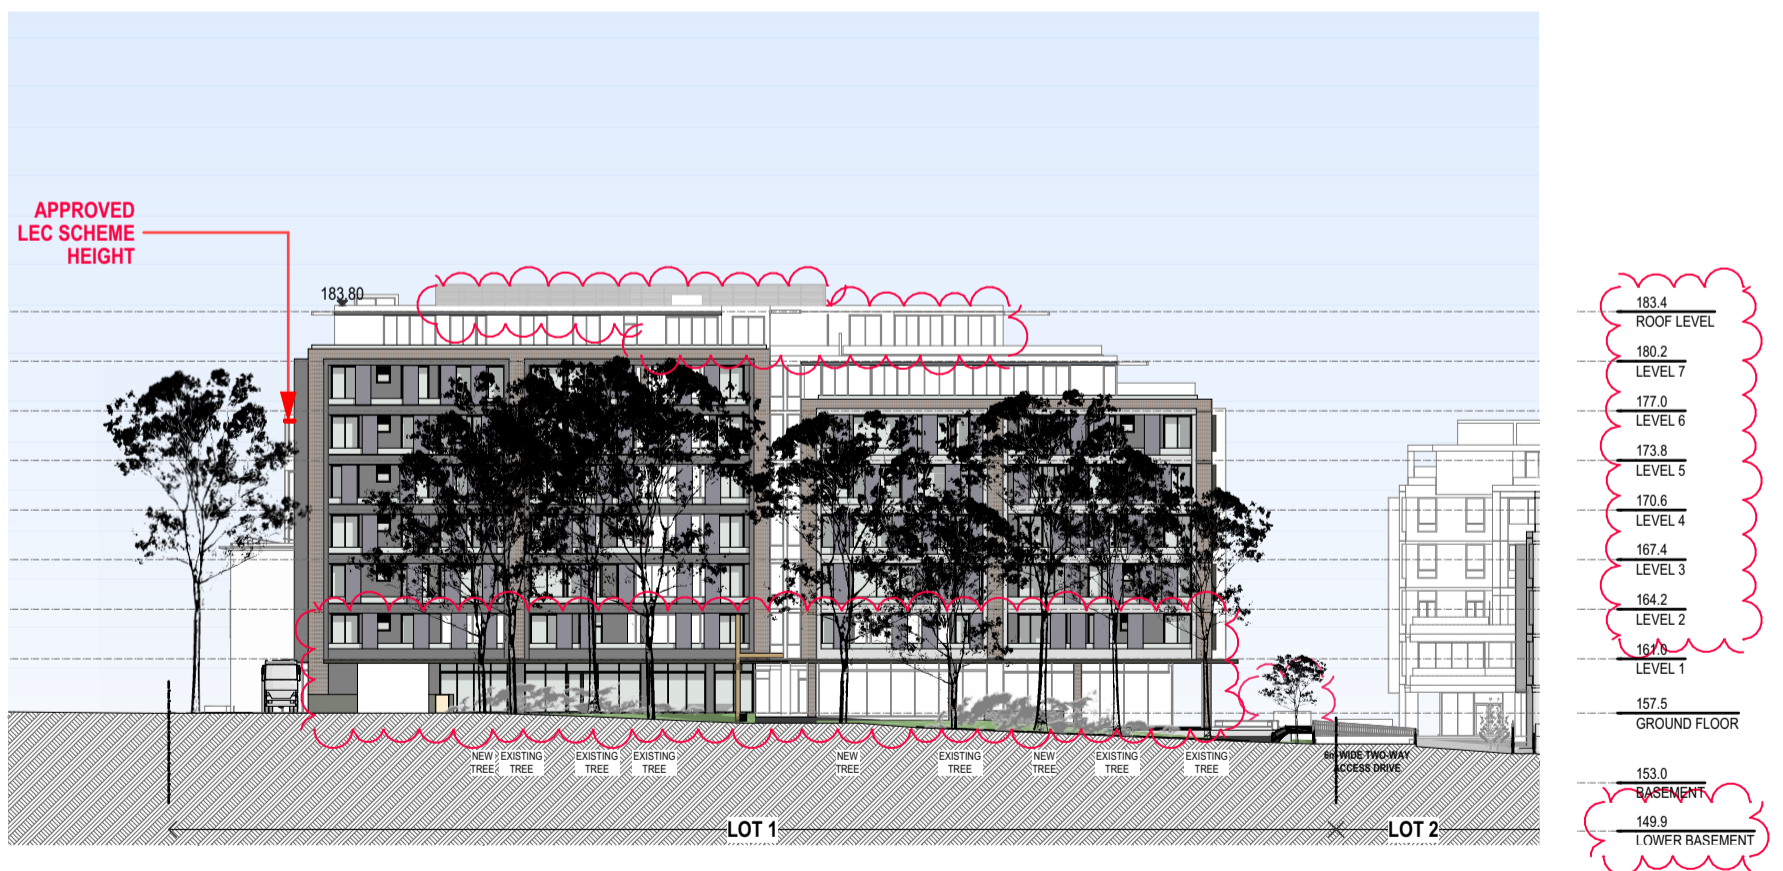



**9**  
**NORTH ELEVATION**



# APPROVED LEC SCHEME



183.4	ROOF LEVEL
180.3	LEVEL 7
177.1	LEVEL 6
173.9	LEVEL 5
170.8	LEVEL 4
167.7	LEVEL 3
164.6	LEVEL 2
161.0	LEVEL 1
157.5	GROUND FLOOR
153.0	BASEMENT
150.2	LOWER BASEMENT

# PROPOSED S4.55 SCHEME




183.4	ROOF LEVEL
180.2	LEVEL 7
177.0	LEVEL 6
173.8	LEVEL 5
170.6	LEVEL 4
167.4	LEVEL 3
164.2	LEVEL 2
161.0	LEVEL 1
157.5	GROUND FLOOR
153.0	BASEMENT
149.9	LOWER BASEMENT

**10**  
**WEST ELEVATION**




# APPROVED LEC SCHEME

183.4	ROOF LEVEL
180.3	LEVEL 7
177.1	LEVEL 6
173.9	LEVEL 5
170.8	LEVEL 4
167.7	LEVEL 3
164.6	LEVEL 2
161.0	LEVEL 1
157.5	GROUND FLOOR
153.0	BASEMENT
150.2	LOWER BASEMENT

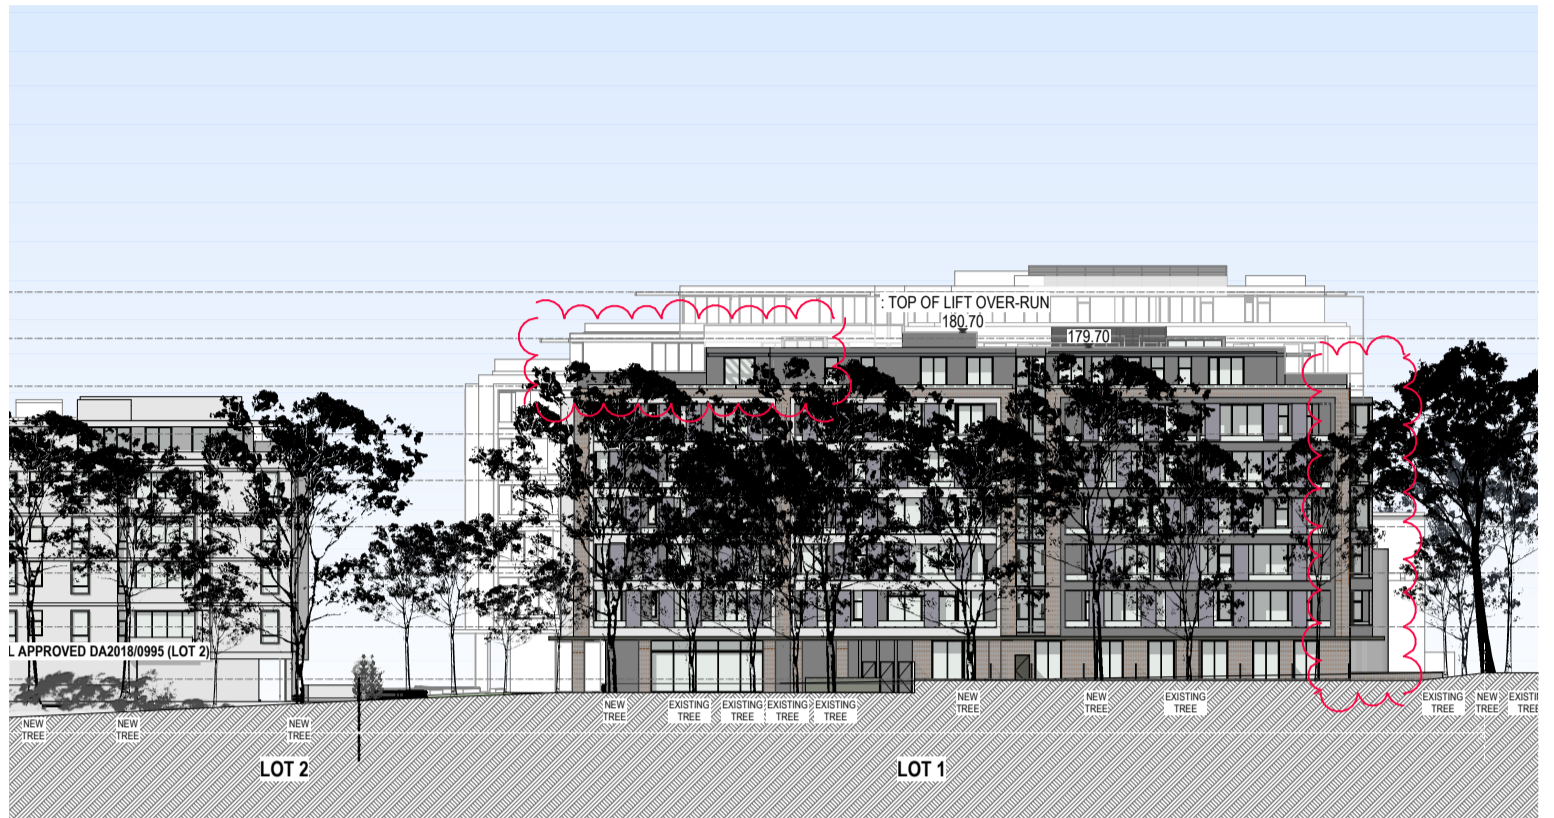

# PROPOSED S4.55 SCHEME

183.4	ROOF LEVEL
180.2	LEVEL 7
177.0	LEVEL 6
173.8	LEVEL 5
170.6	LEVEL 4
167.4	LEVEL 3
164.2	LEVEL 2
161.0	LEVEL 1
157.5	GROUND FLOOR
153.0	BASEMENT
149.9	LOWER BASEMENT

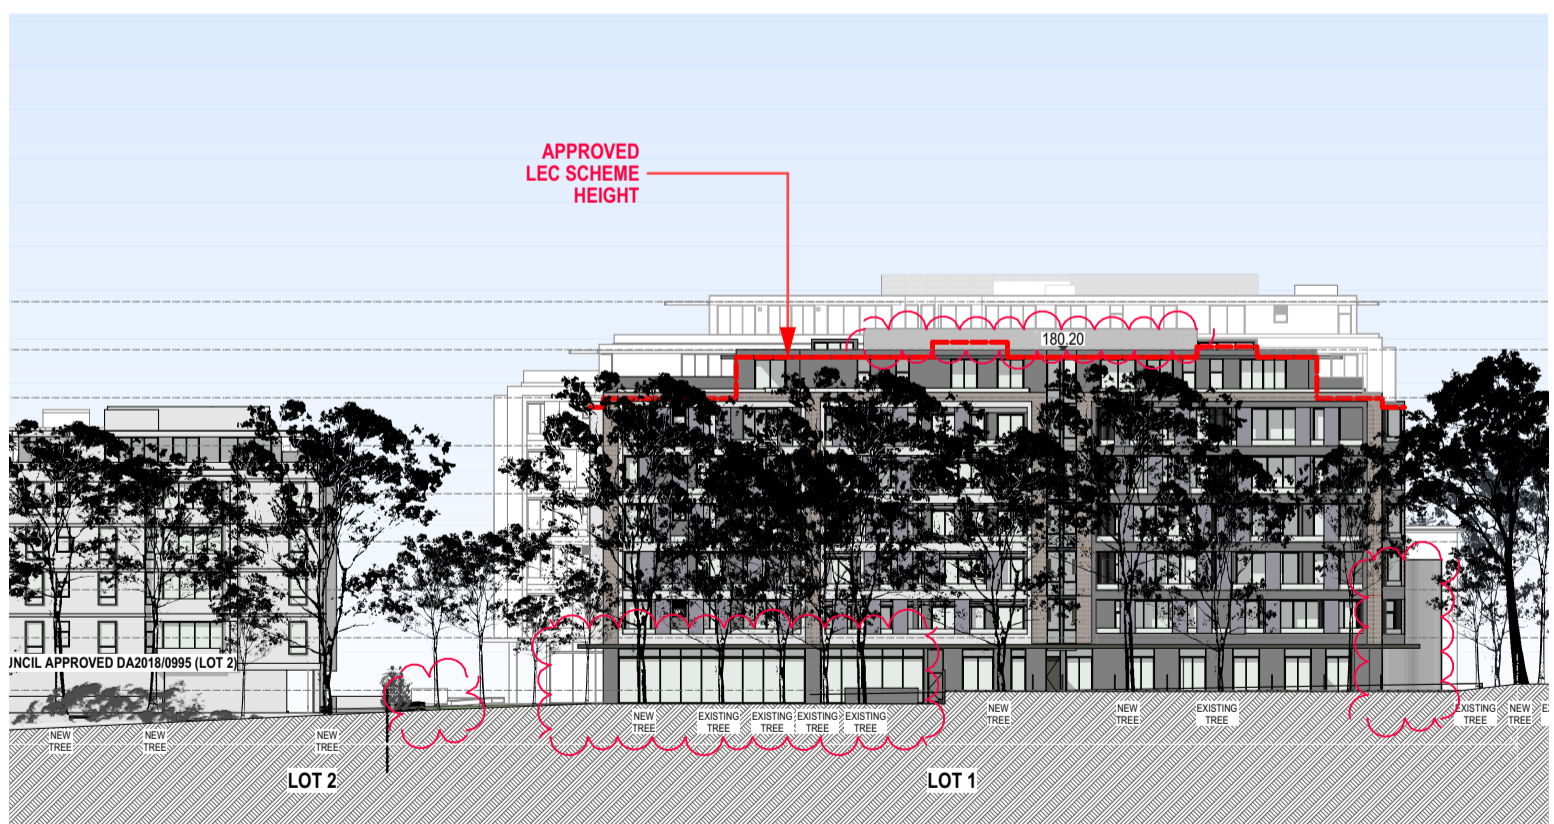



**11**  
**SOUTH ELEVATION**



# APPROVED LEC SCHEME



# PROPOSED S4.55 SCHEME

