
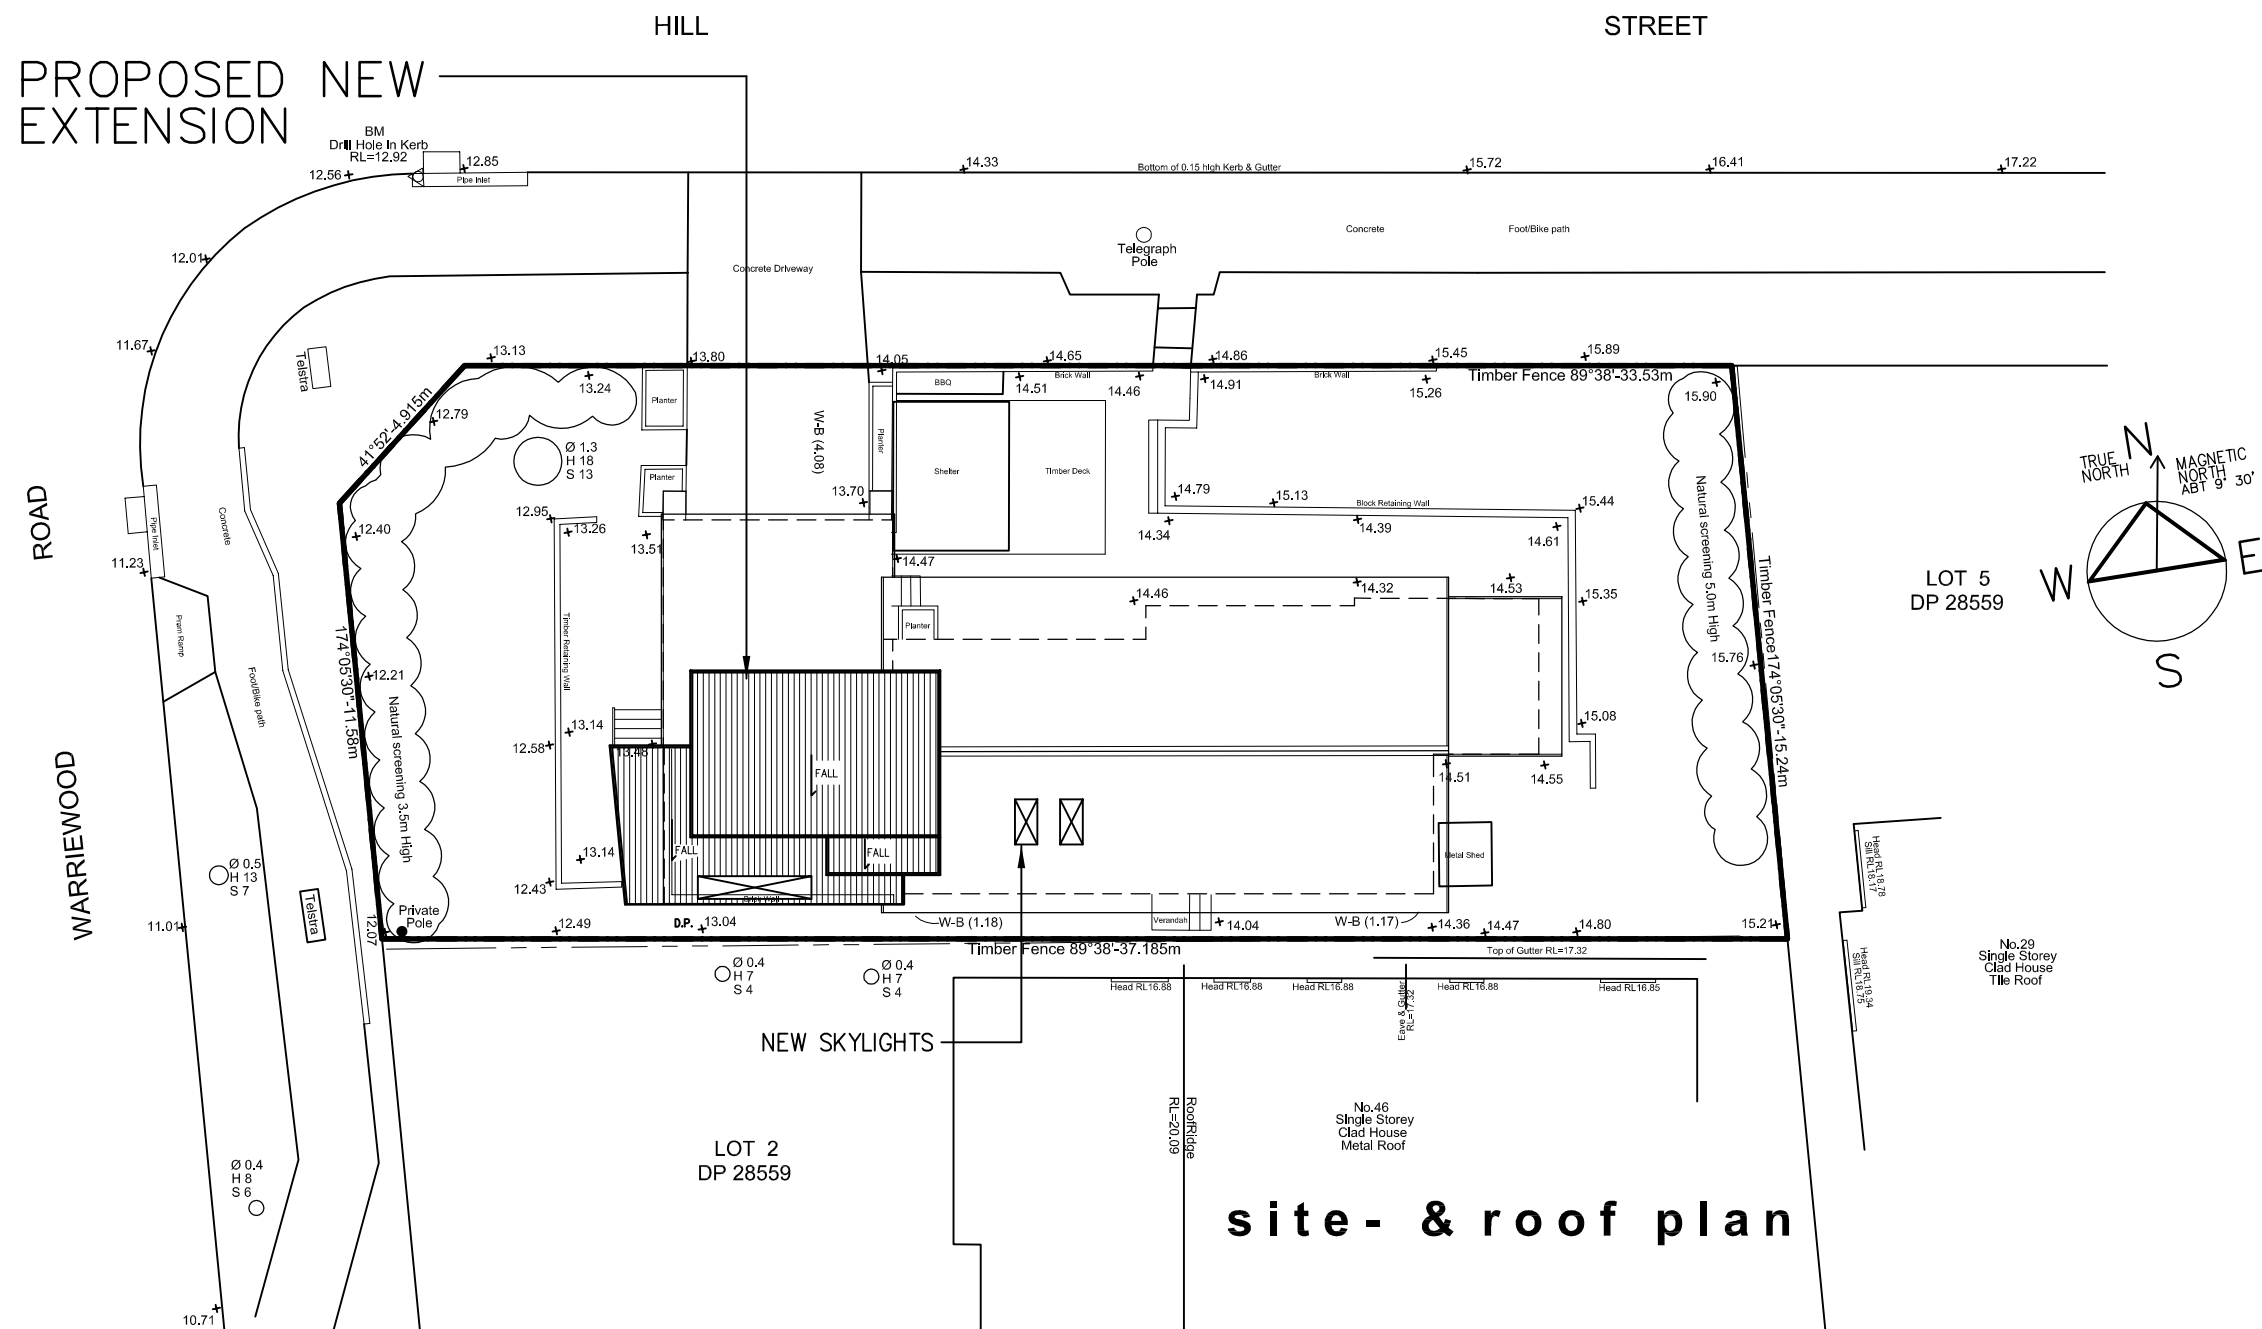
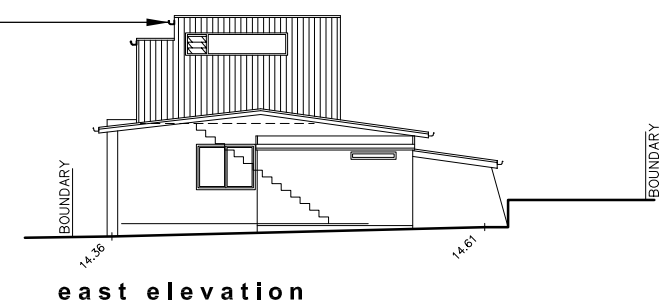
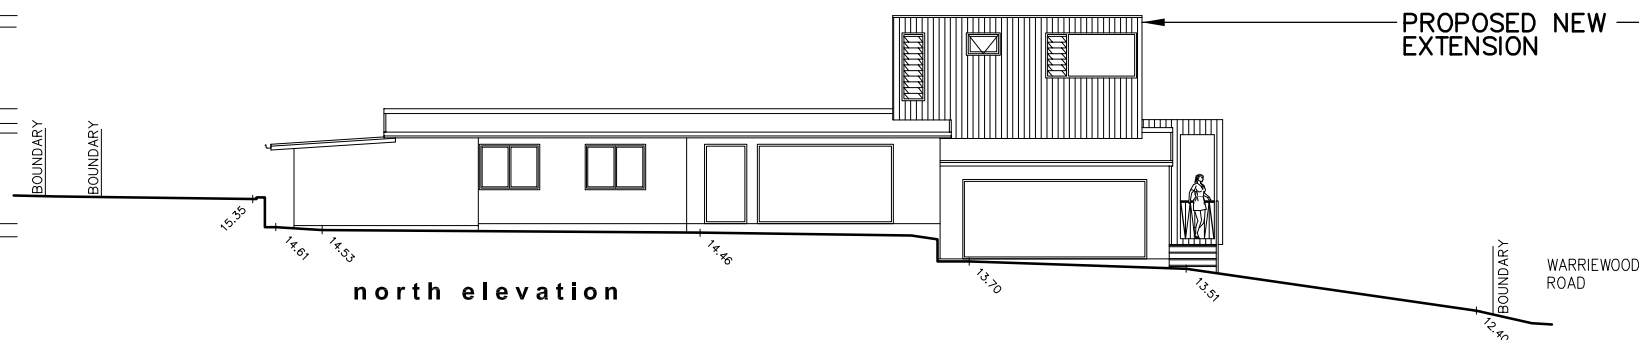
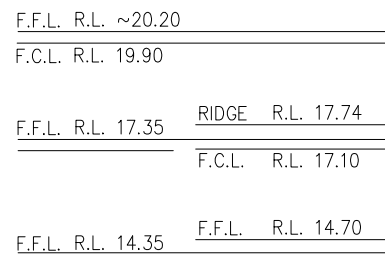
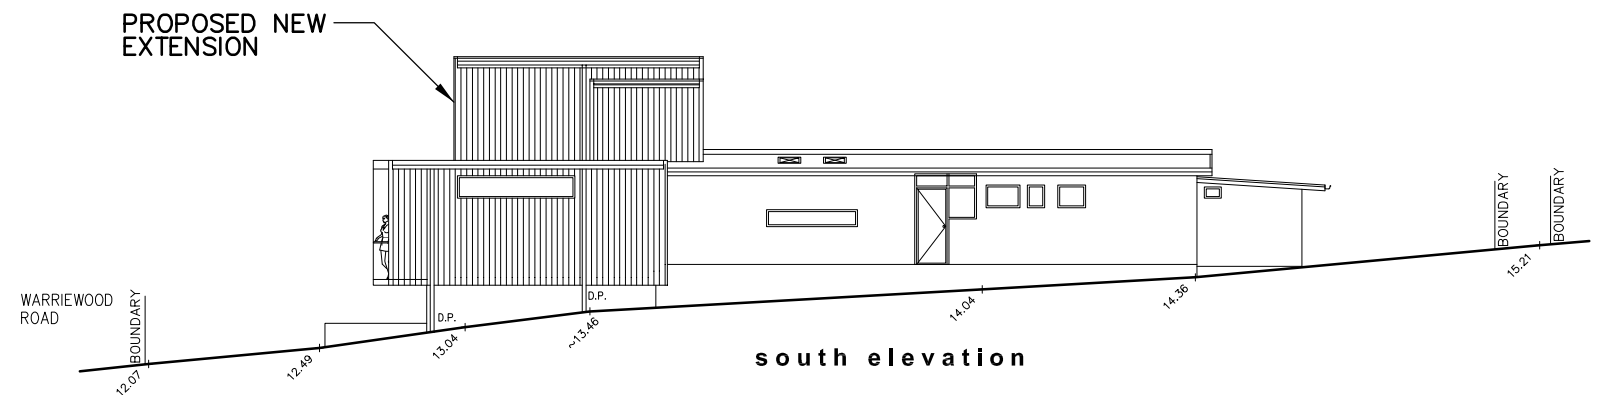


|                    |                   |
|--------------------|-------------------|
| F.F.L. R.L. ~20.20 |                   |
| F.C.L. R.L. 19.90  |                   |
| F.F.L. R.L. 17.35  | RIDGE R.L. 17.74  |
|                    | F.C.L. R.L. 17.10 |
| F.F.L. R.L. 14.35  | F.F.L. R.L. 14.70 |

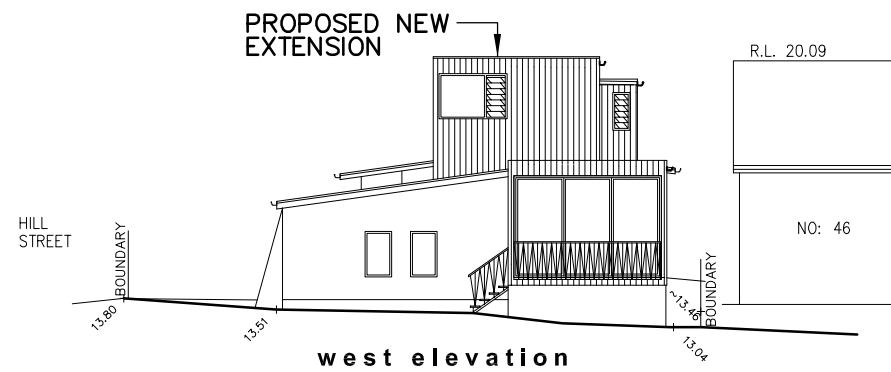

project.  
Alteration & addition  
for  
**Mr. H Wiest &  
Ms. J Von Stebut**  
48 Warriewood Road  
Warriewood NSW 2102

drawing title.

## NOTIFICATION DRAWING

scale.

NTS

date.

NOV 2023

Draftperson.

**ANNA HENRY**  
**AH DESIGN**  
13 CAPRI CLOSE, AVALON BEACH NSW 2107  
T. 0415 559 737  
E. [ahdesign@email.com](mailto:ahdesign@email.com)

© **COPYRIGHT:**  
Information contained on this drawing is the copyright of  
AH DESIGN. Copying of this drawing  
or part without written permission infringes copyright.

project no.

**NOT-156**

1/1