
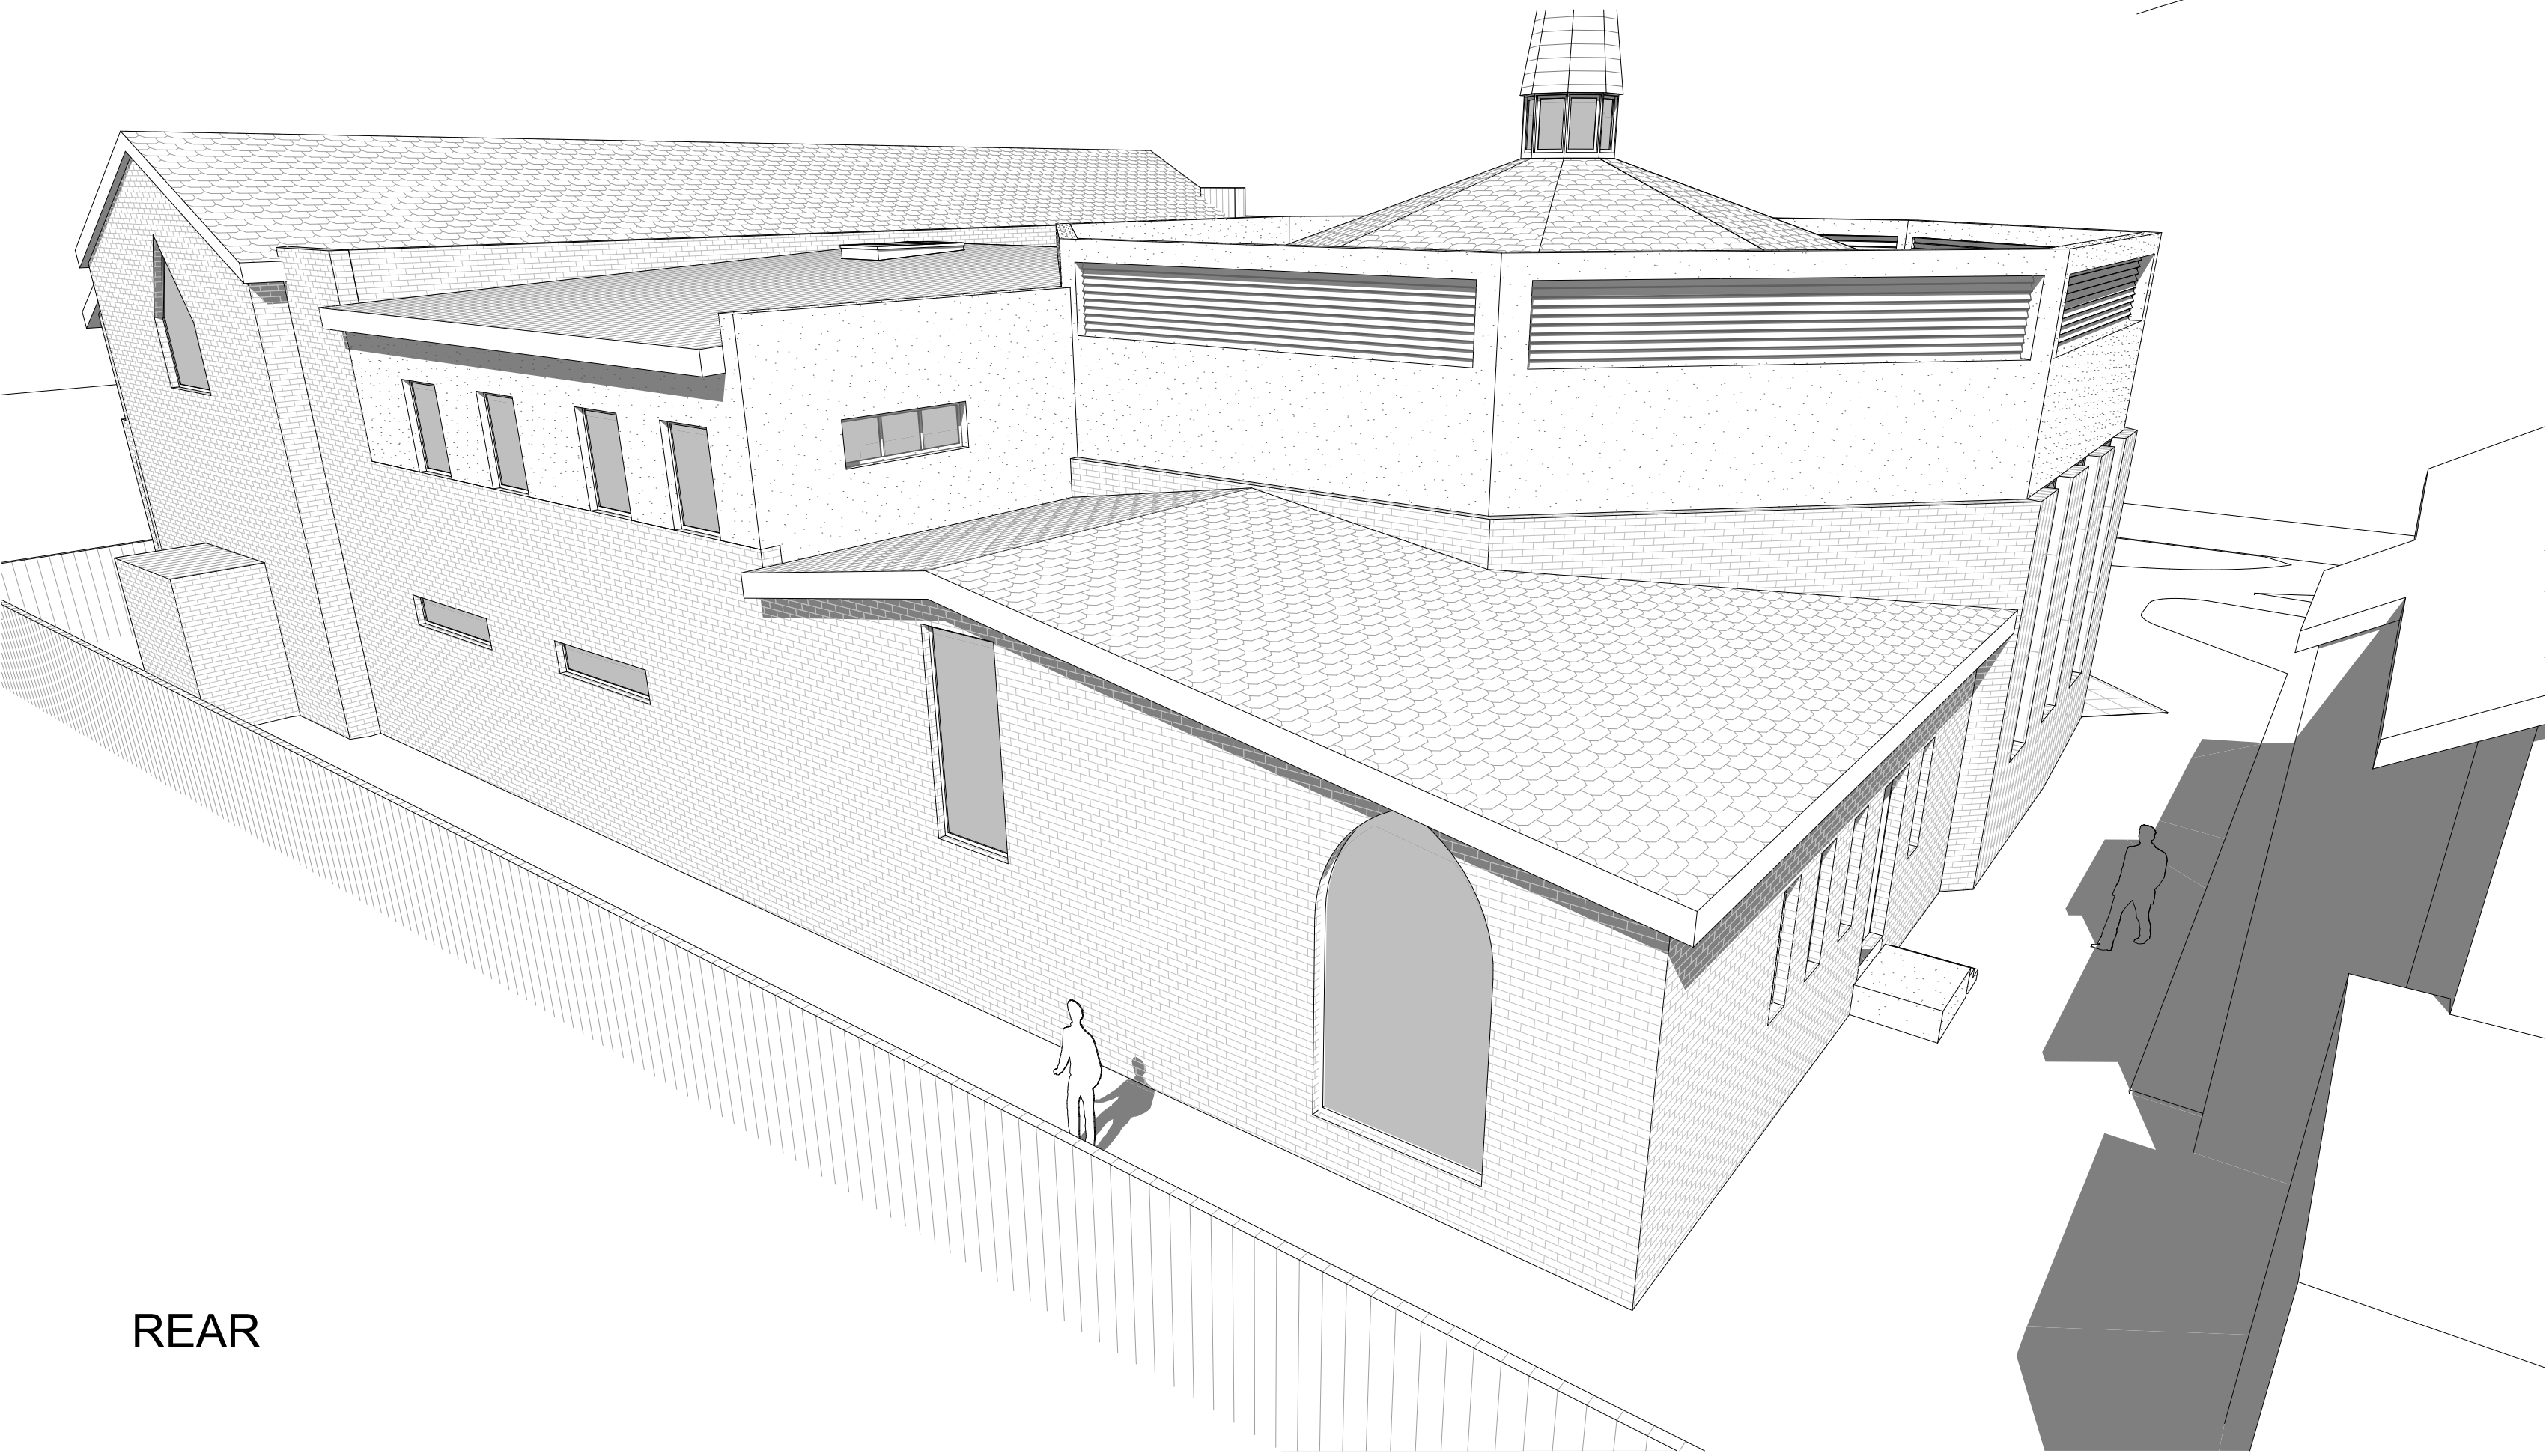


SECTION 96

ALL SAINTS

ANGLICAN CHURCH BALGOWLAH

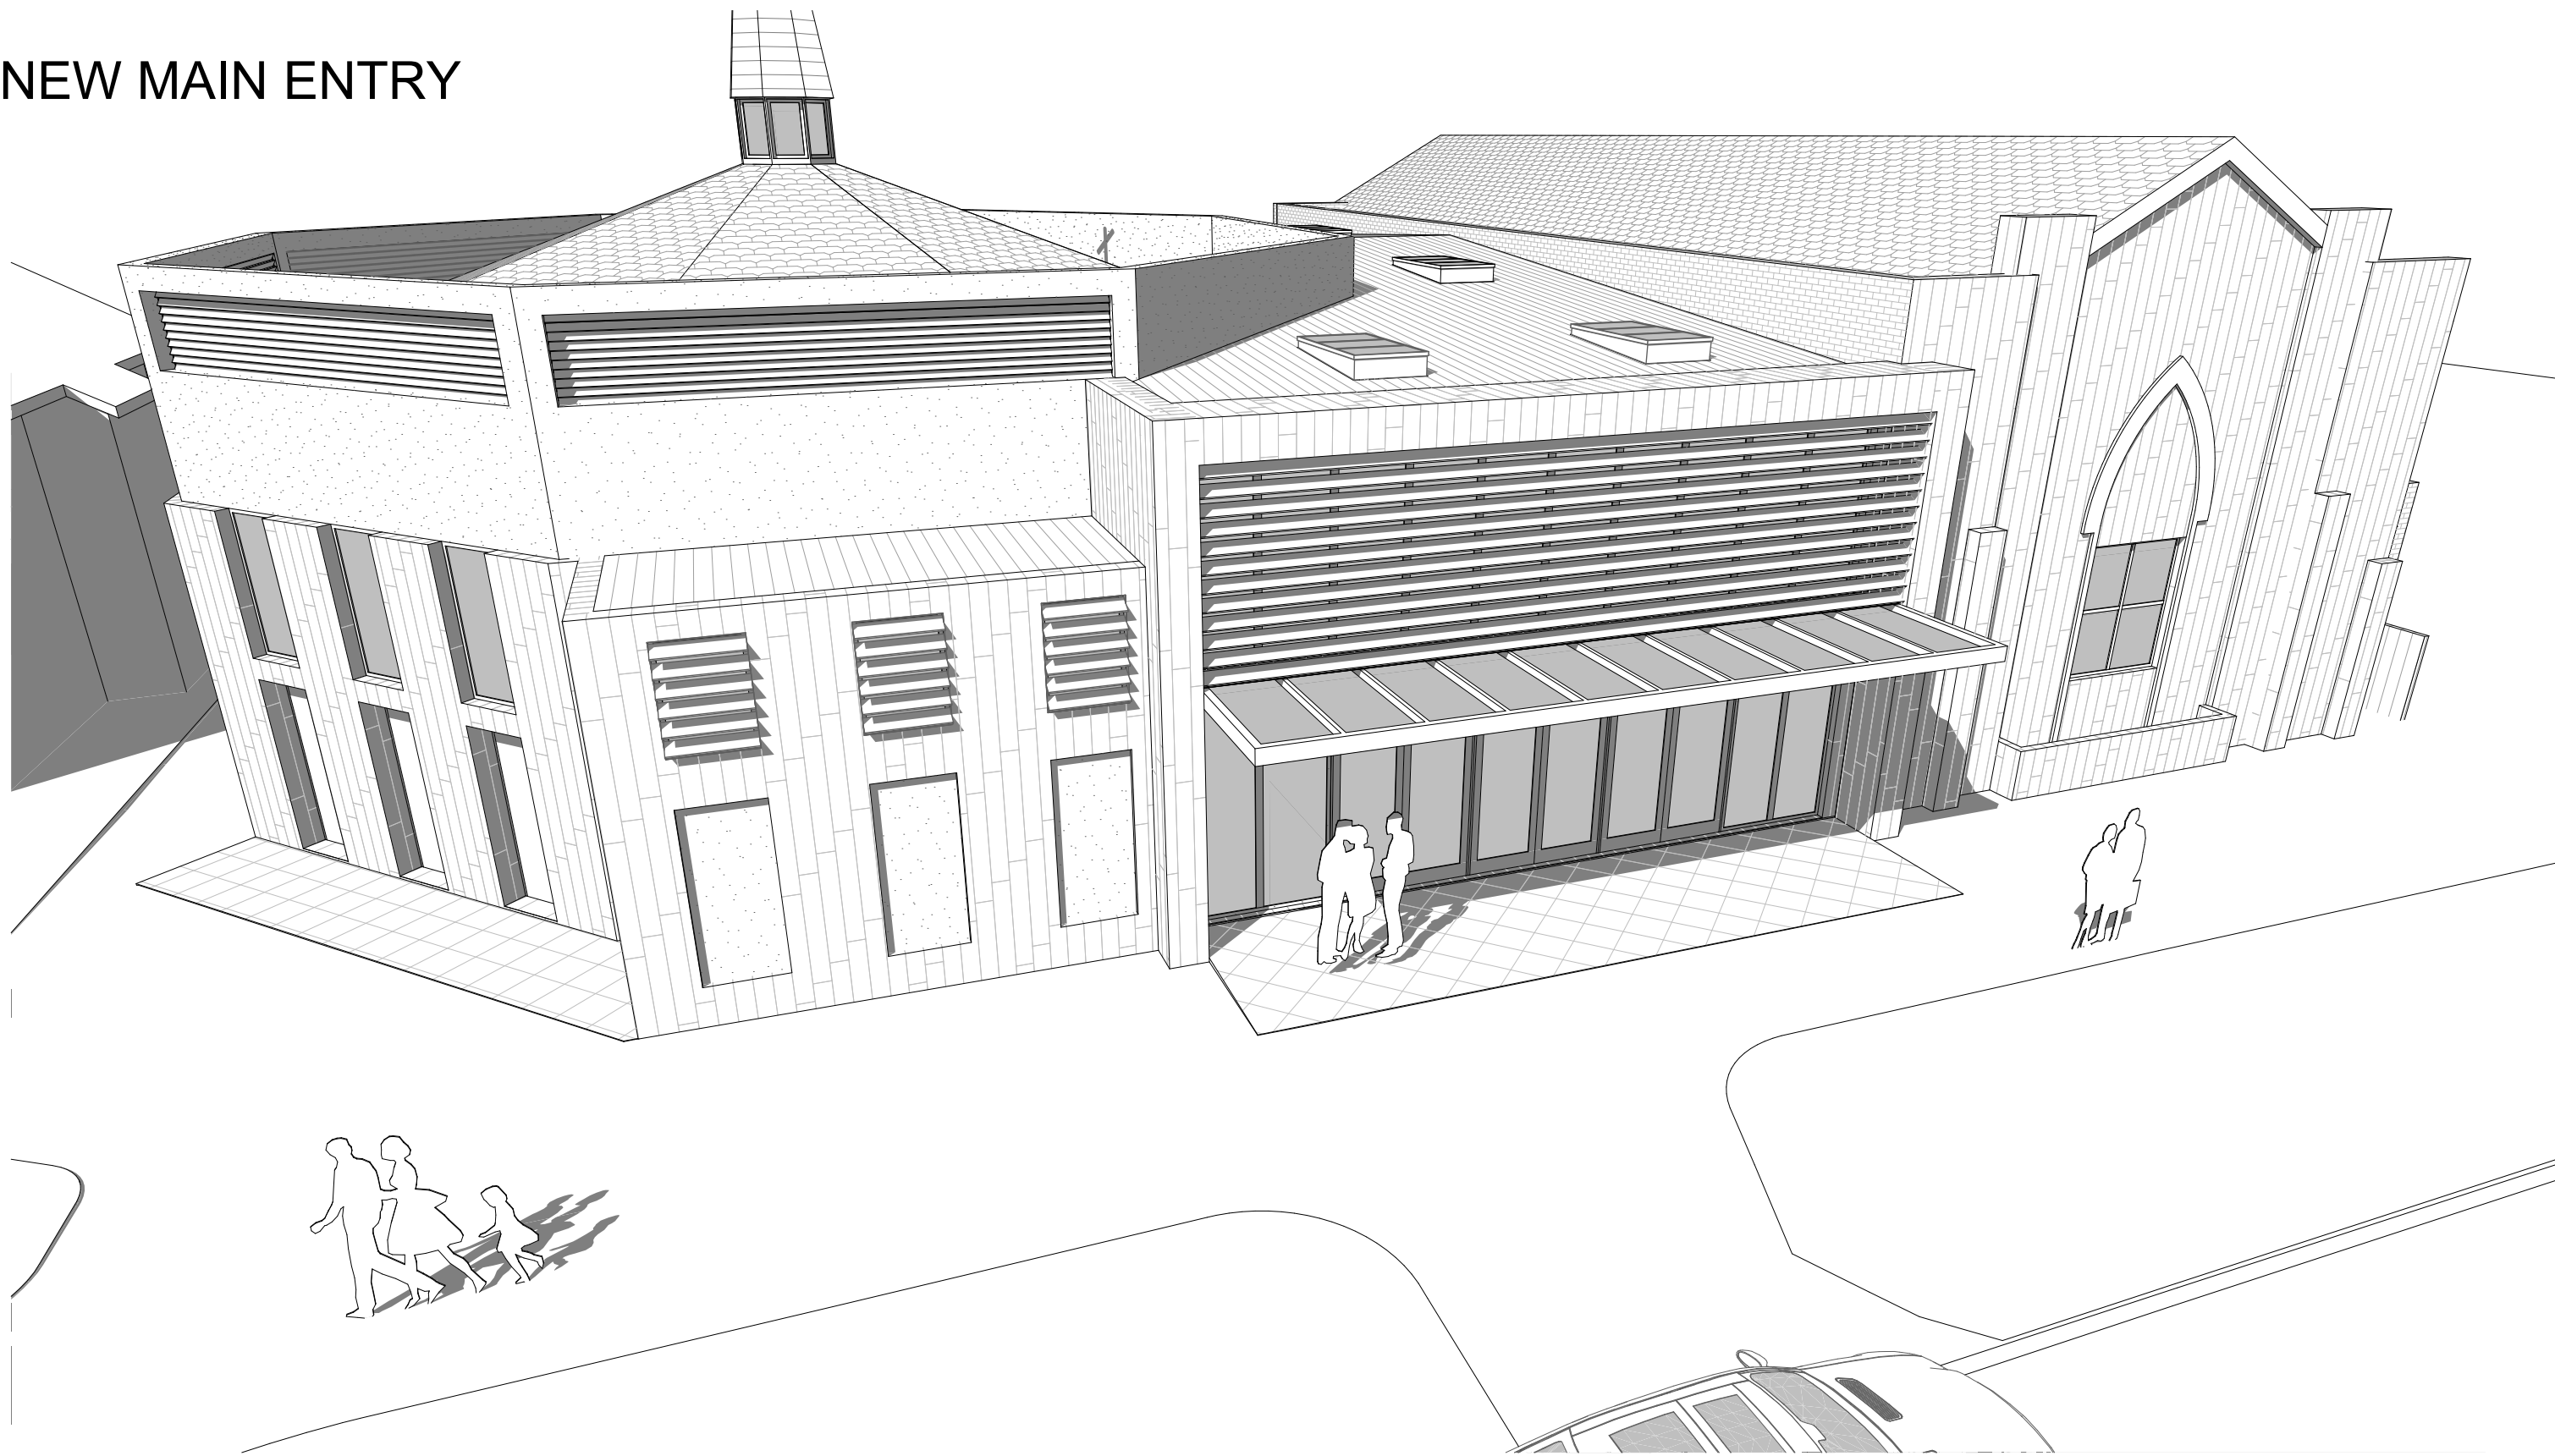

- Revision B (Sec 96)- 09/03/2016
1. Roof to southern building to be retained
 2. Amendments to roof of proposed new foyer
 3. Deletion of additions to eastern façade
 4. Deletion of media room to first floor
 5. Addition of lift
 6. Existing windows/door to side chapel to be retained
 7. Amendments to front offices (ground + first floor)
 8. Amendments to first floor mezzanine and stairs
 9. Addition of 2 doors to southern elevation and retention of an existing one



mackenzie
architects
international

4/3 The Postern, Castlecrag NSW 2068
Phone: (02) 9967 9966
Fax: (02) 9967 9977
www.mackenziearchitects.com.au
info@mackenziearchitects.com.au
Nominated Architect No. 6033
ABN 76 091 107 201
ACN 091107201

REVISION: A B
DRAWN BY: CAM CAM
DATE: 05/12/2012 09/03/2016
OBS: D.A. SECTION 96

File Path: P:\C:\Users\All Saints Anglican Church - Boyle St 18, Balgowlah\Architectural\09032016\sec96.dwg

ISSUE DATE: 09/03/2016
PRINT DATE: 28/04/2016
DRAWN: CAM

COPYRIGHTS:
Mackenzie Architects International is the owner of the copyright subsisting in these drawings, plans, designs and specifications. They must not be used, reproduced or copied in whole or part without prior written consent of Mackenzie Architects International.

PROJECT NO:
10/38

NORTH POINT:

PROJECT:
SECTION 96
ALL SAINTS ANGLICAN CHURCH BALGOWLAH
CNR SYDNEY RD AND 18
BOYLE ST. BALGOWLAH
NSW

DRAWING:
Plans: - Cover

SCALE:
1:100 @ A1
1:200 @ A3

DRAWING NO:
100

REVISION:
B

DO NOT SCALE DRAWINGS. VERIFY ALL DIMENSIONS ON SITE BEFORE COMMENCING WORK.