
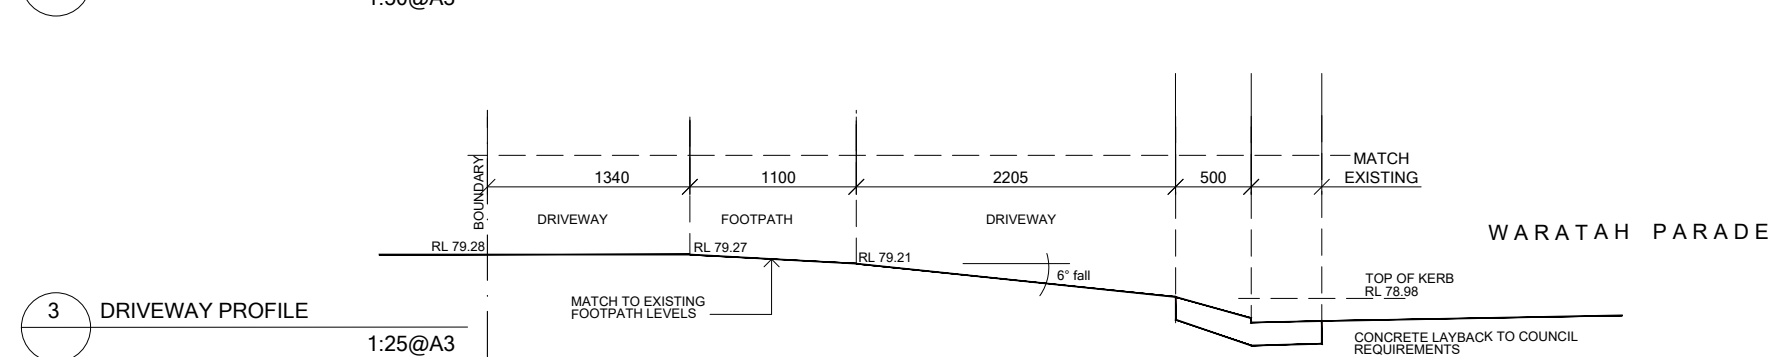
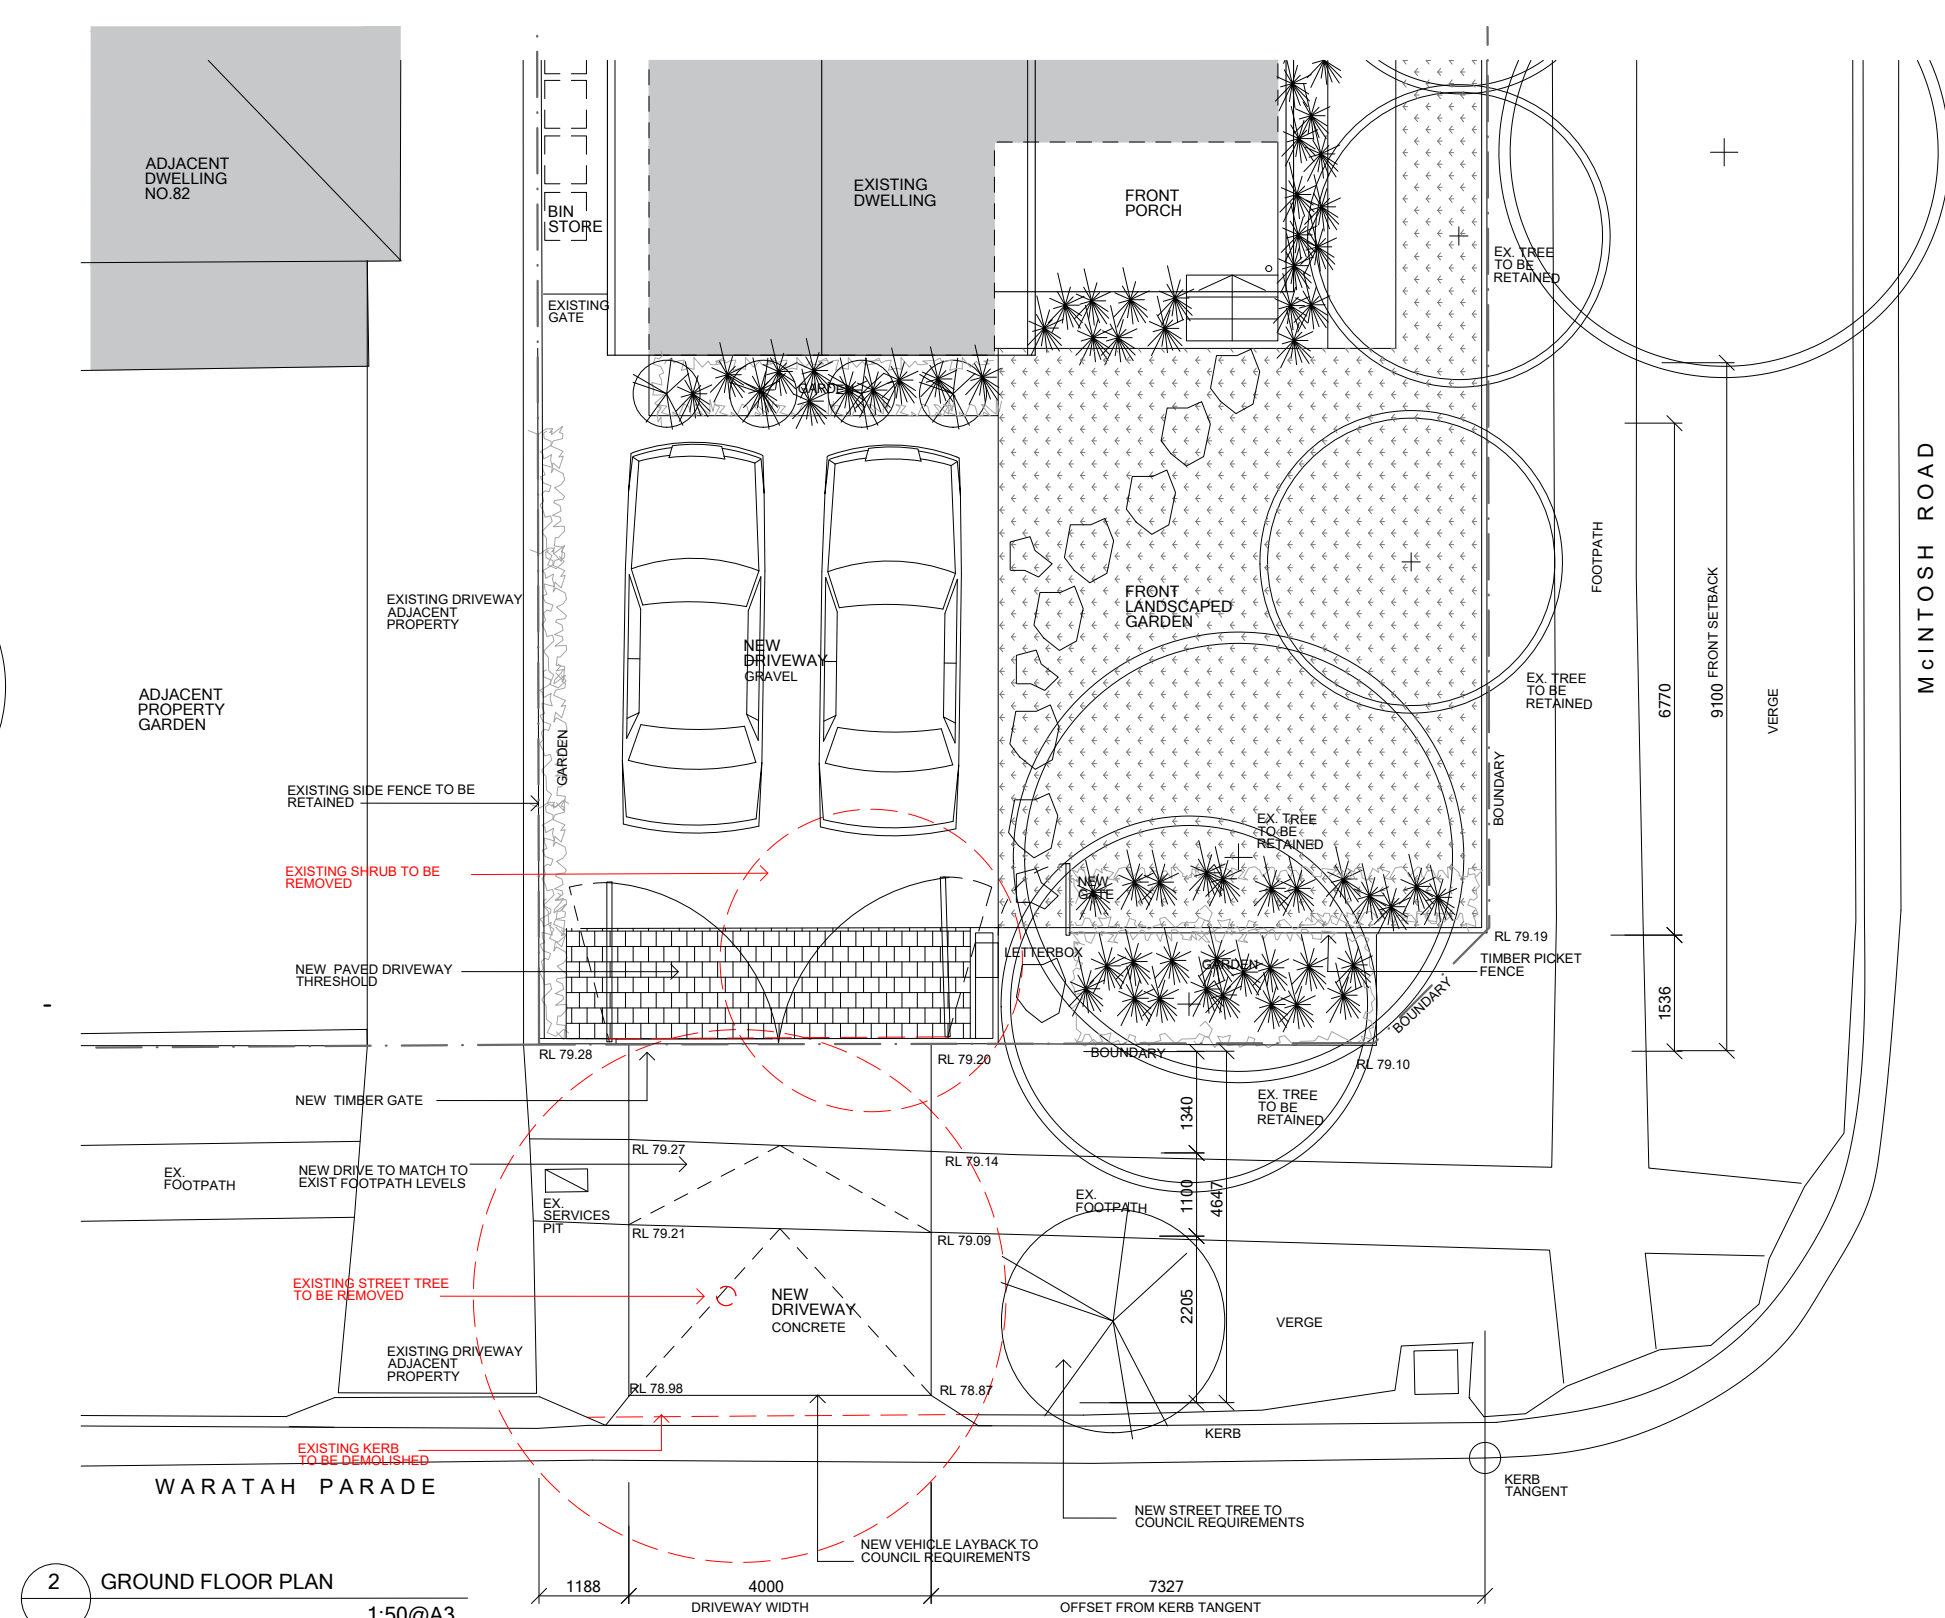


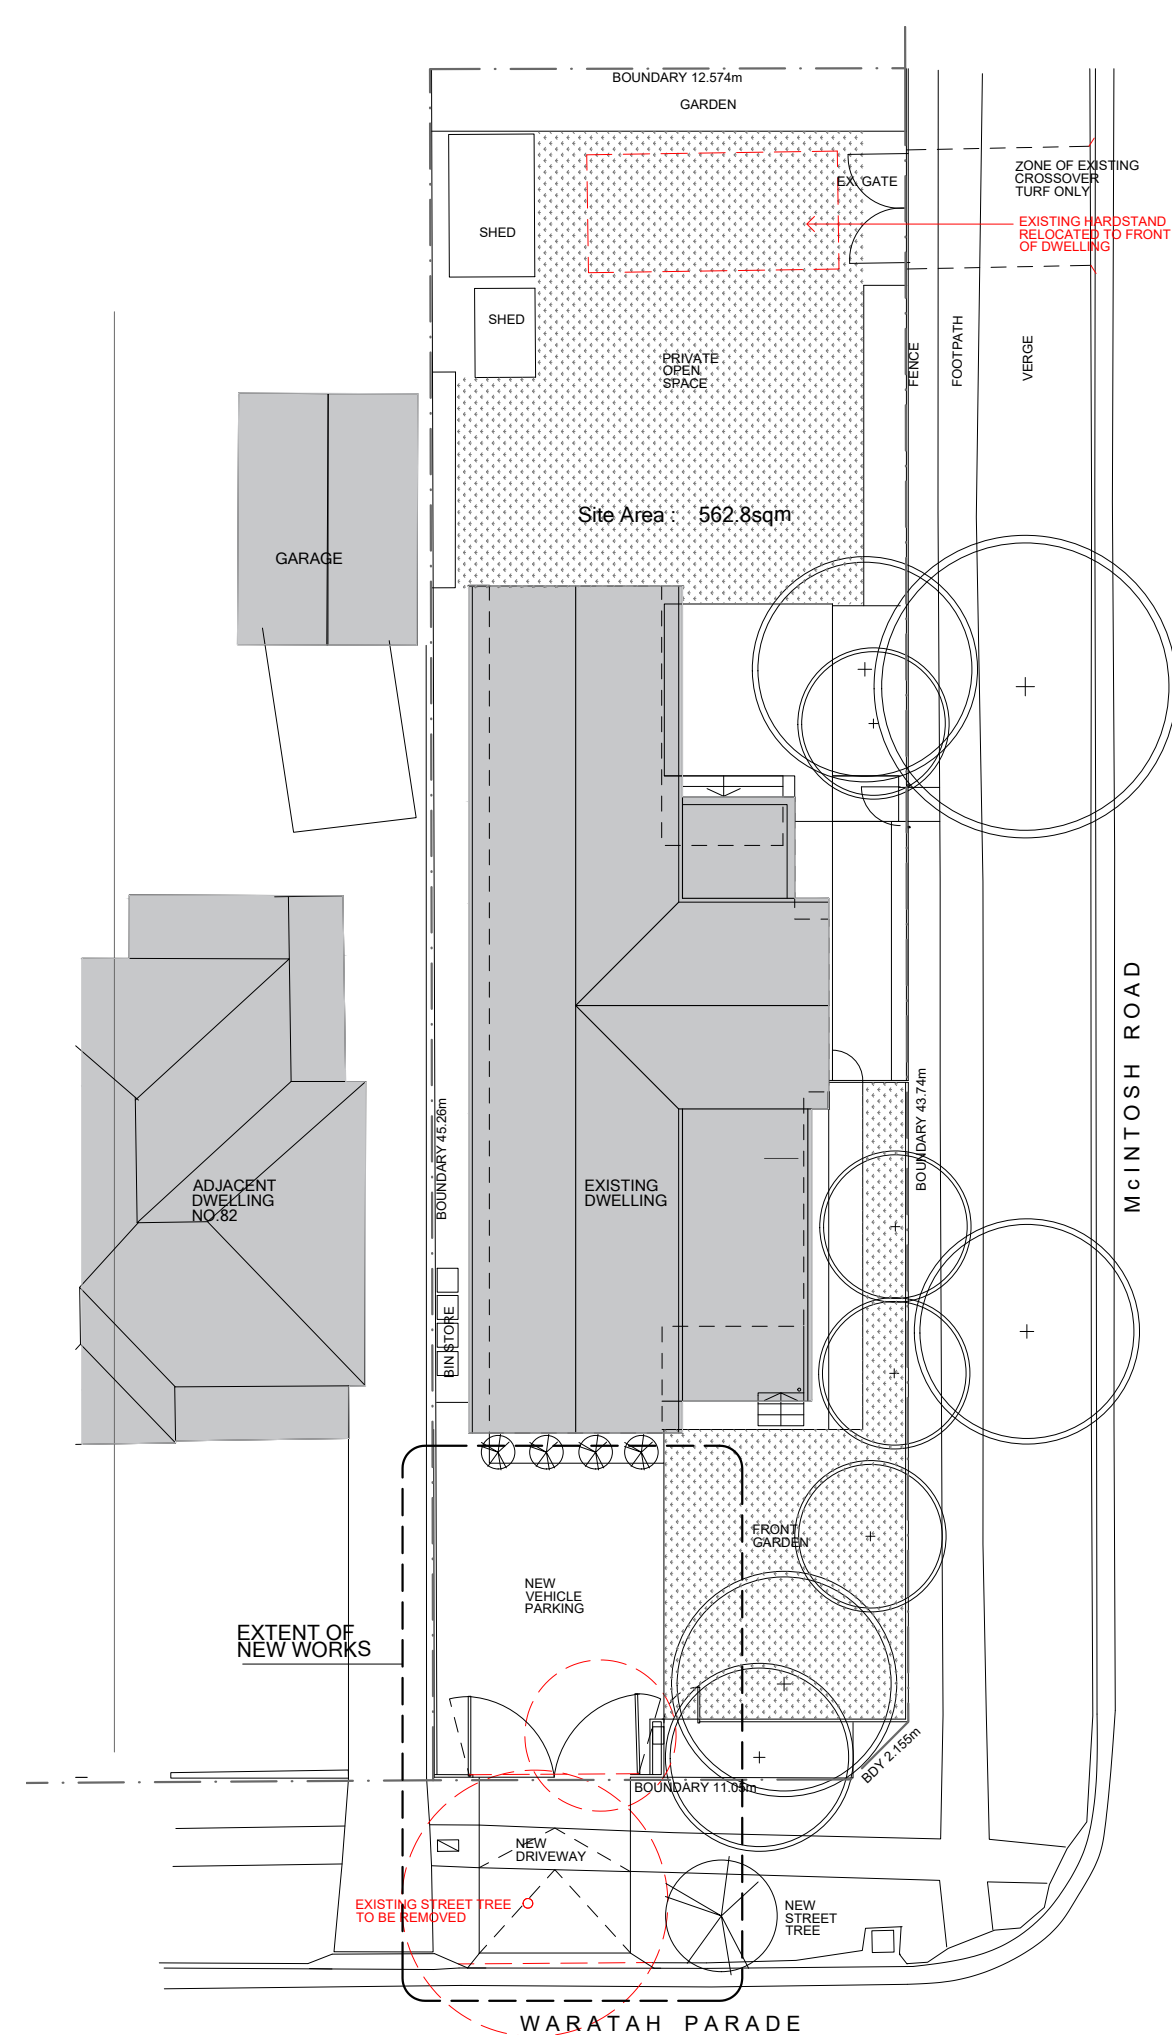

DATE	NOTES	ISSUE	Project	Project No.	Drawing Title	
15.09.20	DA ISSUE	A	 Driveway Proposal	10035	 SITEPLAN / FLOORPLAN / DRIVEWAY PROFILE	
			Address		Scale	Drawn
			 84 Waratah Parade Narraweena		 1:200 / 1:50 @ A3	BD
			Client		Drawing No.	Issue
			 B.Dorn		 10024 DA 2-00	A

DORN


Sydney
84 Waratah Parade
Narraweena NSW 2099
0422 986372
brad_dorn@hotmail.com

1. FEATURES SHOWN TO SCALE ACCURACY.
2. THIS PLAN IS SUITABLE FOR DETAILED PLANNING AND DESIGN AT THE SCALE/S STATED. THE PLAN MAY NOT BE SUITABLE FOR ANY OTHER PURPOSE OR FOR USE AT ANY OTHER SCALE/S.
3. SERVICES LOCATED ONLY WHERE VISIBLE.
4. THE LOCATION OF ALL UNDERGROUND SERVICES WHETHER SHOWN ON THE PLAN OR NOT, SHOULD BE PRECISELY DETERMINED BEFORE ANY CONSTRUCTION WORK COMMENCES AND MEASURES TAKEN TO PROTECT THESE SERVICES FROM DAMAGE.
5. CONTOUR INTERVAL - 0.1m
6. THE BOUNDARIES SHOWN ARE APPROXIMATE ONLY. THE BOUNDARIES SHOWN HAVE BEEN COMPILED FROM THE RELEVANT DEPOSITED PLANS. FURTHER SURVEY WILL BE REQUIRED IF CONSTRUCTION IS TO TAKE PLACE ON OR ADJACENT TO THE BOUNDARIES.

WINDOW	TOP OF SILL	BOTTOM OF SILL
1	82.02	81.60
2	82.00	81.66
3	82.06	81.64
4	82.38	81.28
5	82.32	81.29

TREE NO.	SPREAD	TRUNK	HEIGHT
T1	8	0.8	8
T2	6	0.5	6
T3	4	0.3	6
T4	6	0.5	4
T5	4	0.2	4
T6	4	0.2	4
T7	4	0.2	4
T8	5	0.1	3
T9	4	0.3	3
T10	7	0.3	5
T11	6	0.7	10

	BOUNDARY LINE
	ADJACENT BOUNDARY
	MINOR CONTOUR LINE
	MAJOR CONTOUR LINE
	OVERHEAD POWER LINE
	FENCE LINE
	POWER POLE
	KERB INLET PIT
	DRAINAGE PIT
	STOP VALVE
	SEWER MAN HOLE
	SEWER INSPECTION POINT
	TELSTRA PIT
	DENOTES SIGNAGE
	DENOTES TREE
	DENOTES SHRUB
R - RIDGE	
G - GUTTER	

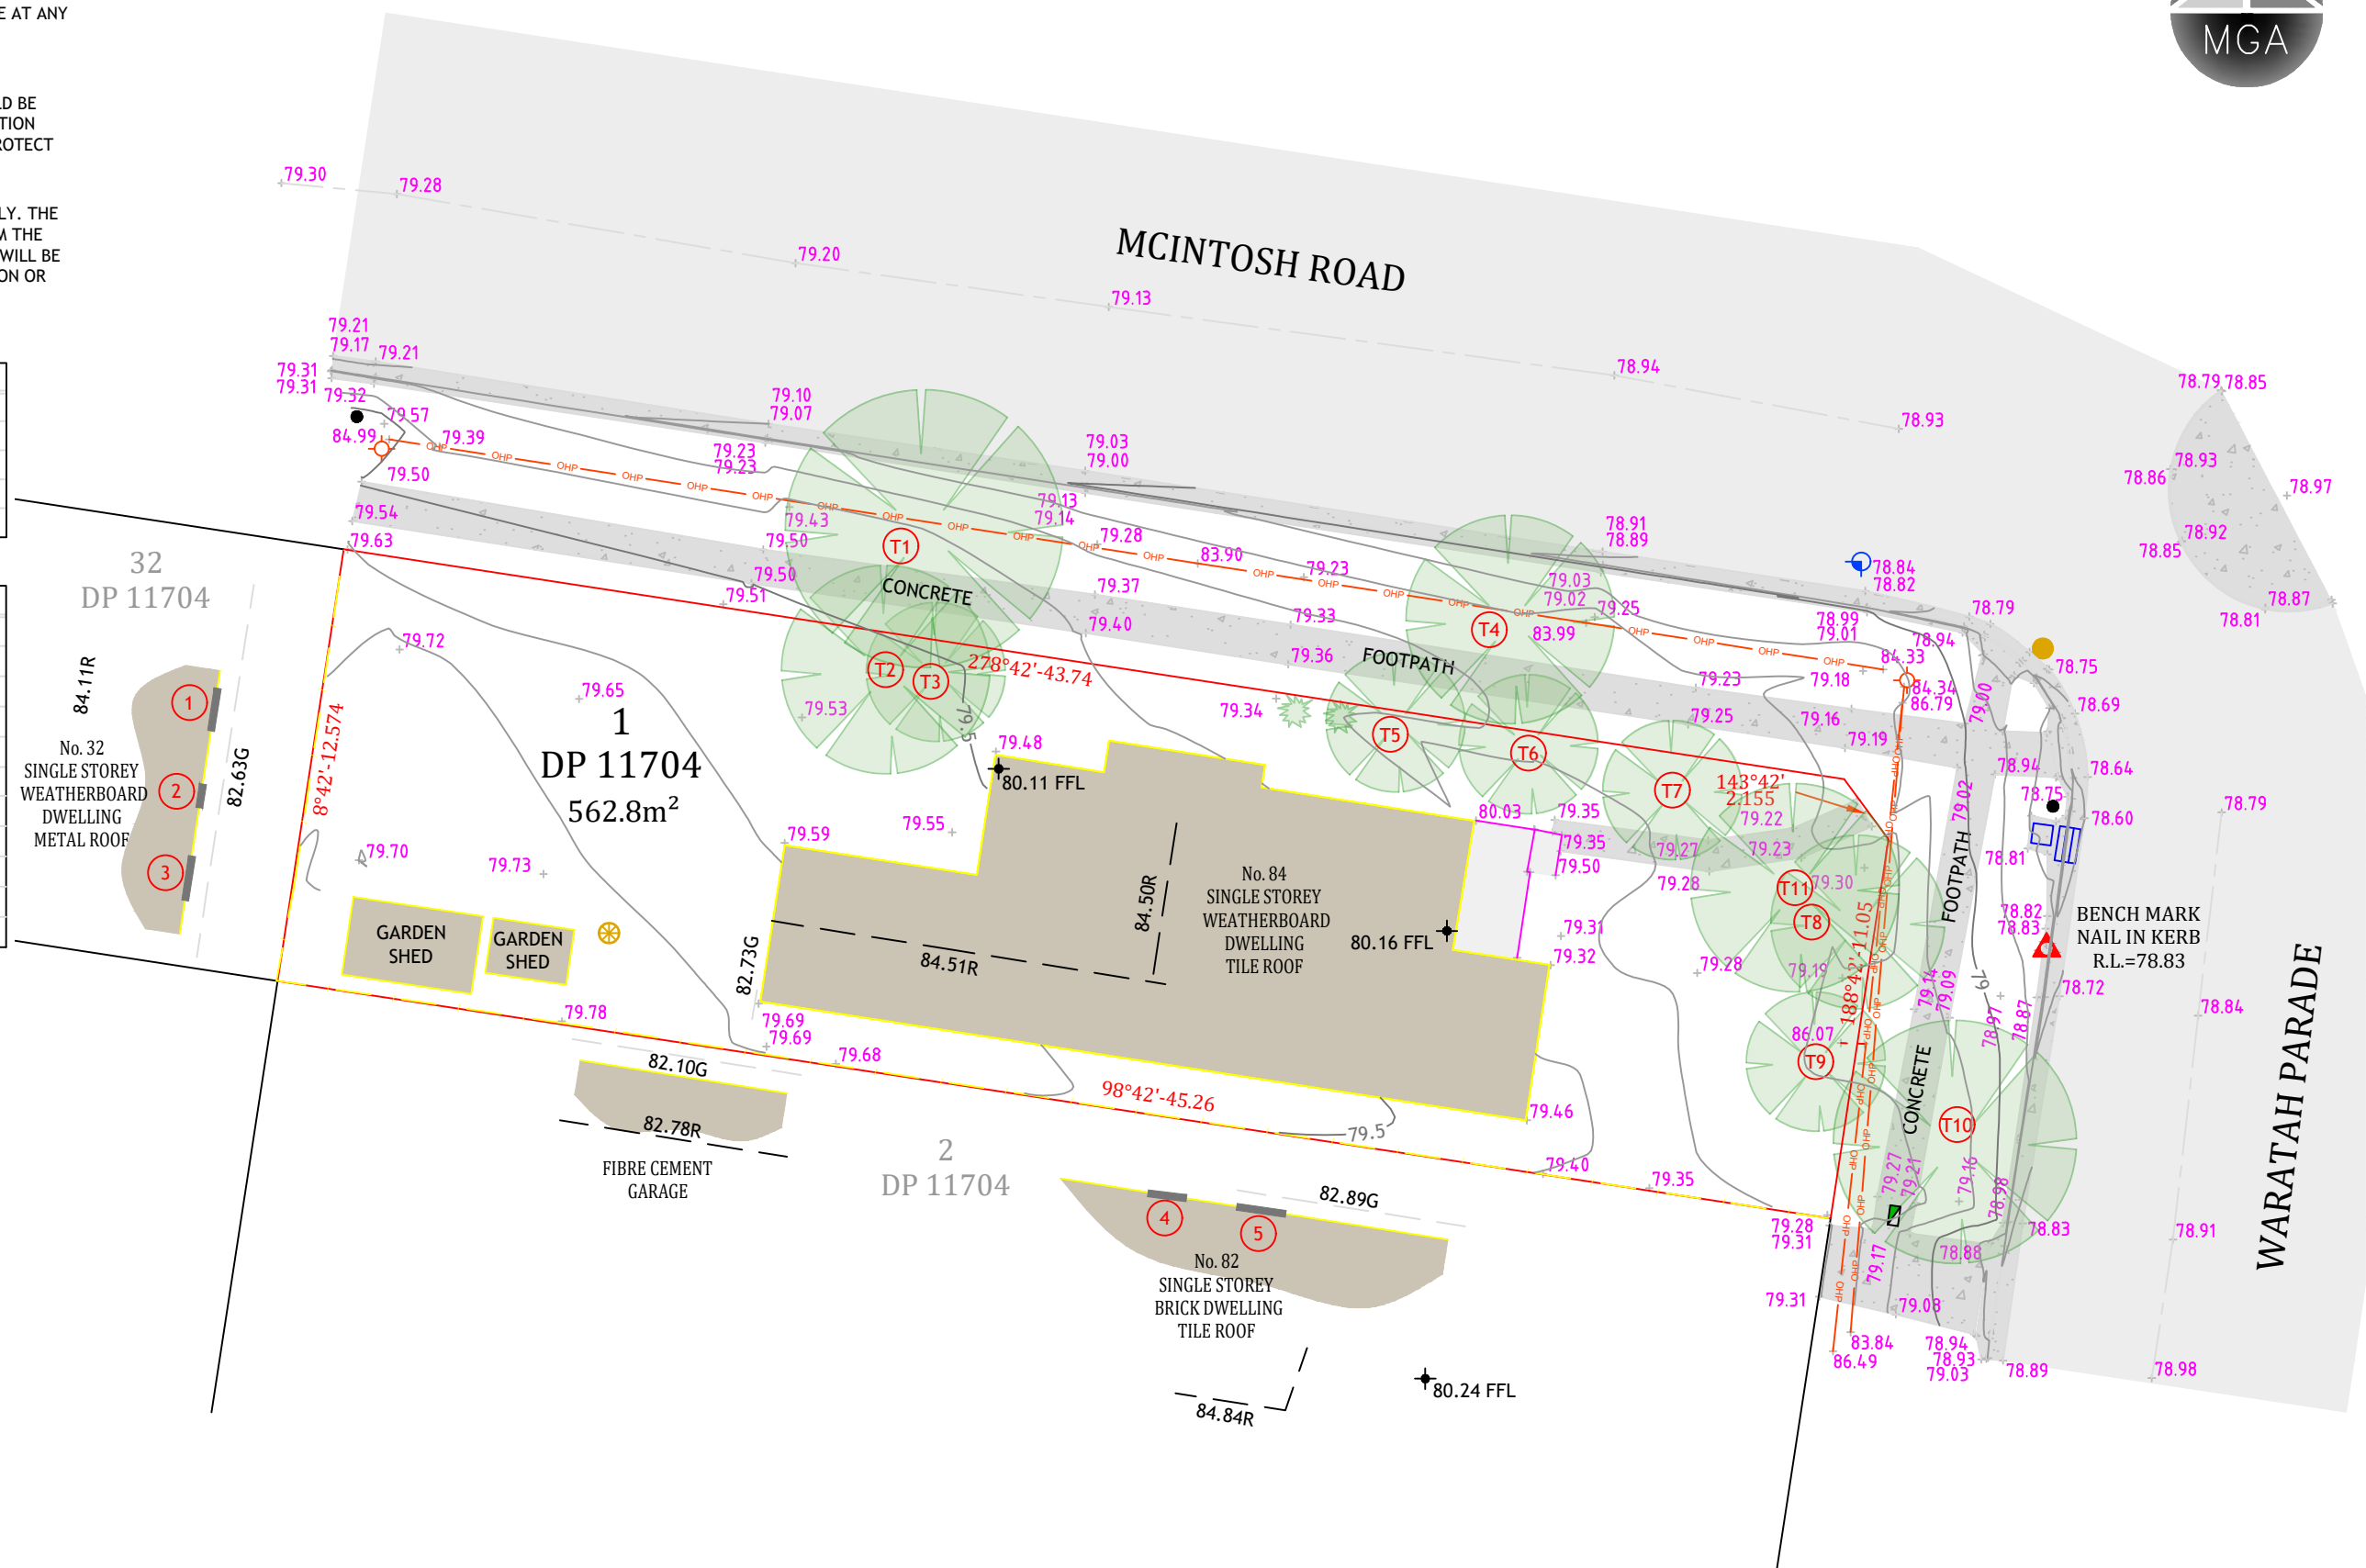

2	Amendment	11.09.20
1	Original Issue	11.10.17
No	Amendment	Date



UNIT 7A
26 BALOOK DRIVE,
BERESFIELD NSW 2322
Phone: 02 4964 4886
www.delacs.com.au

8:Administration/cont/Defill ascellas /cont/Defill ascellas cont/210x110 Workflow max i

Title:	DETAIL SURVEY OF LOT 1 DP11704
Address:	No.48 WARATAH PARADE NARRAWEENA
Client:	BRAD DORN

Cad Ref:	17478 DETAIL
Datum:	AHD
Origin:	SSM 1749 RL 77.793
Scale:	1:200 A3
Drawn:	AS
Surveyor:	GH

Project No
17478

Drawing No
1

Revision
2