




APPENDIX D – PEDESTRIAN DESIRE LINE/MOVEMENT PLAN

Warringah Mall_Response to Council letter_April 2019

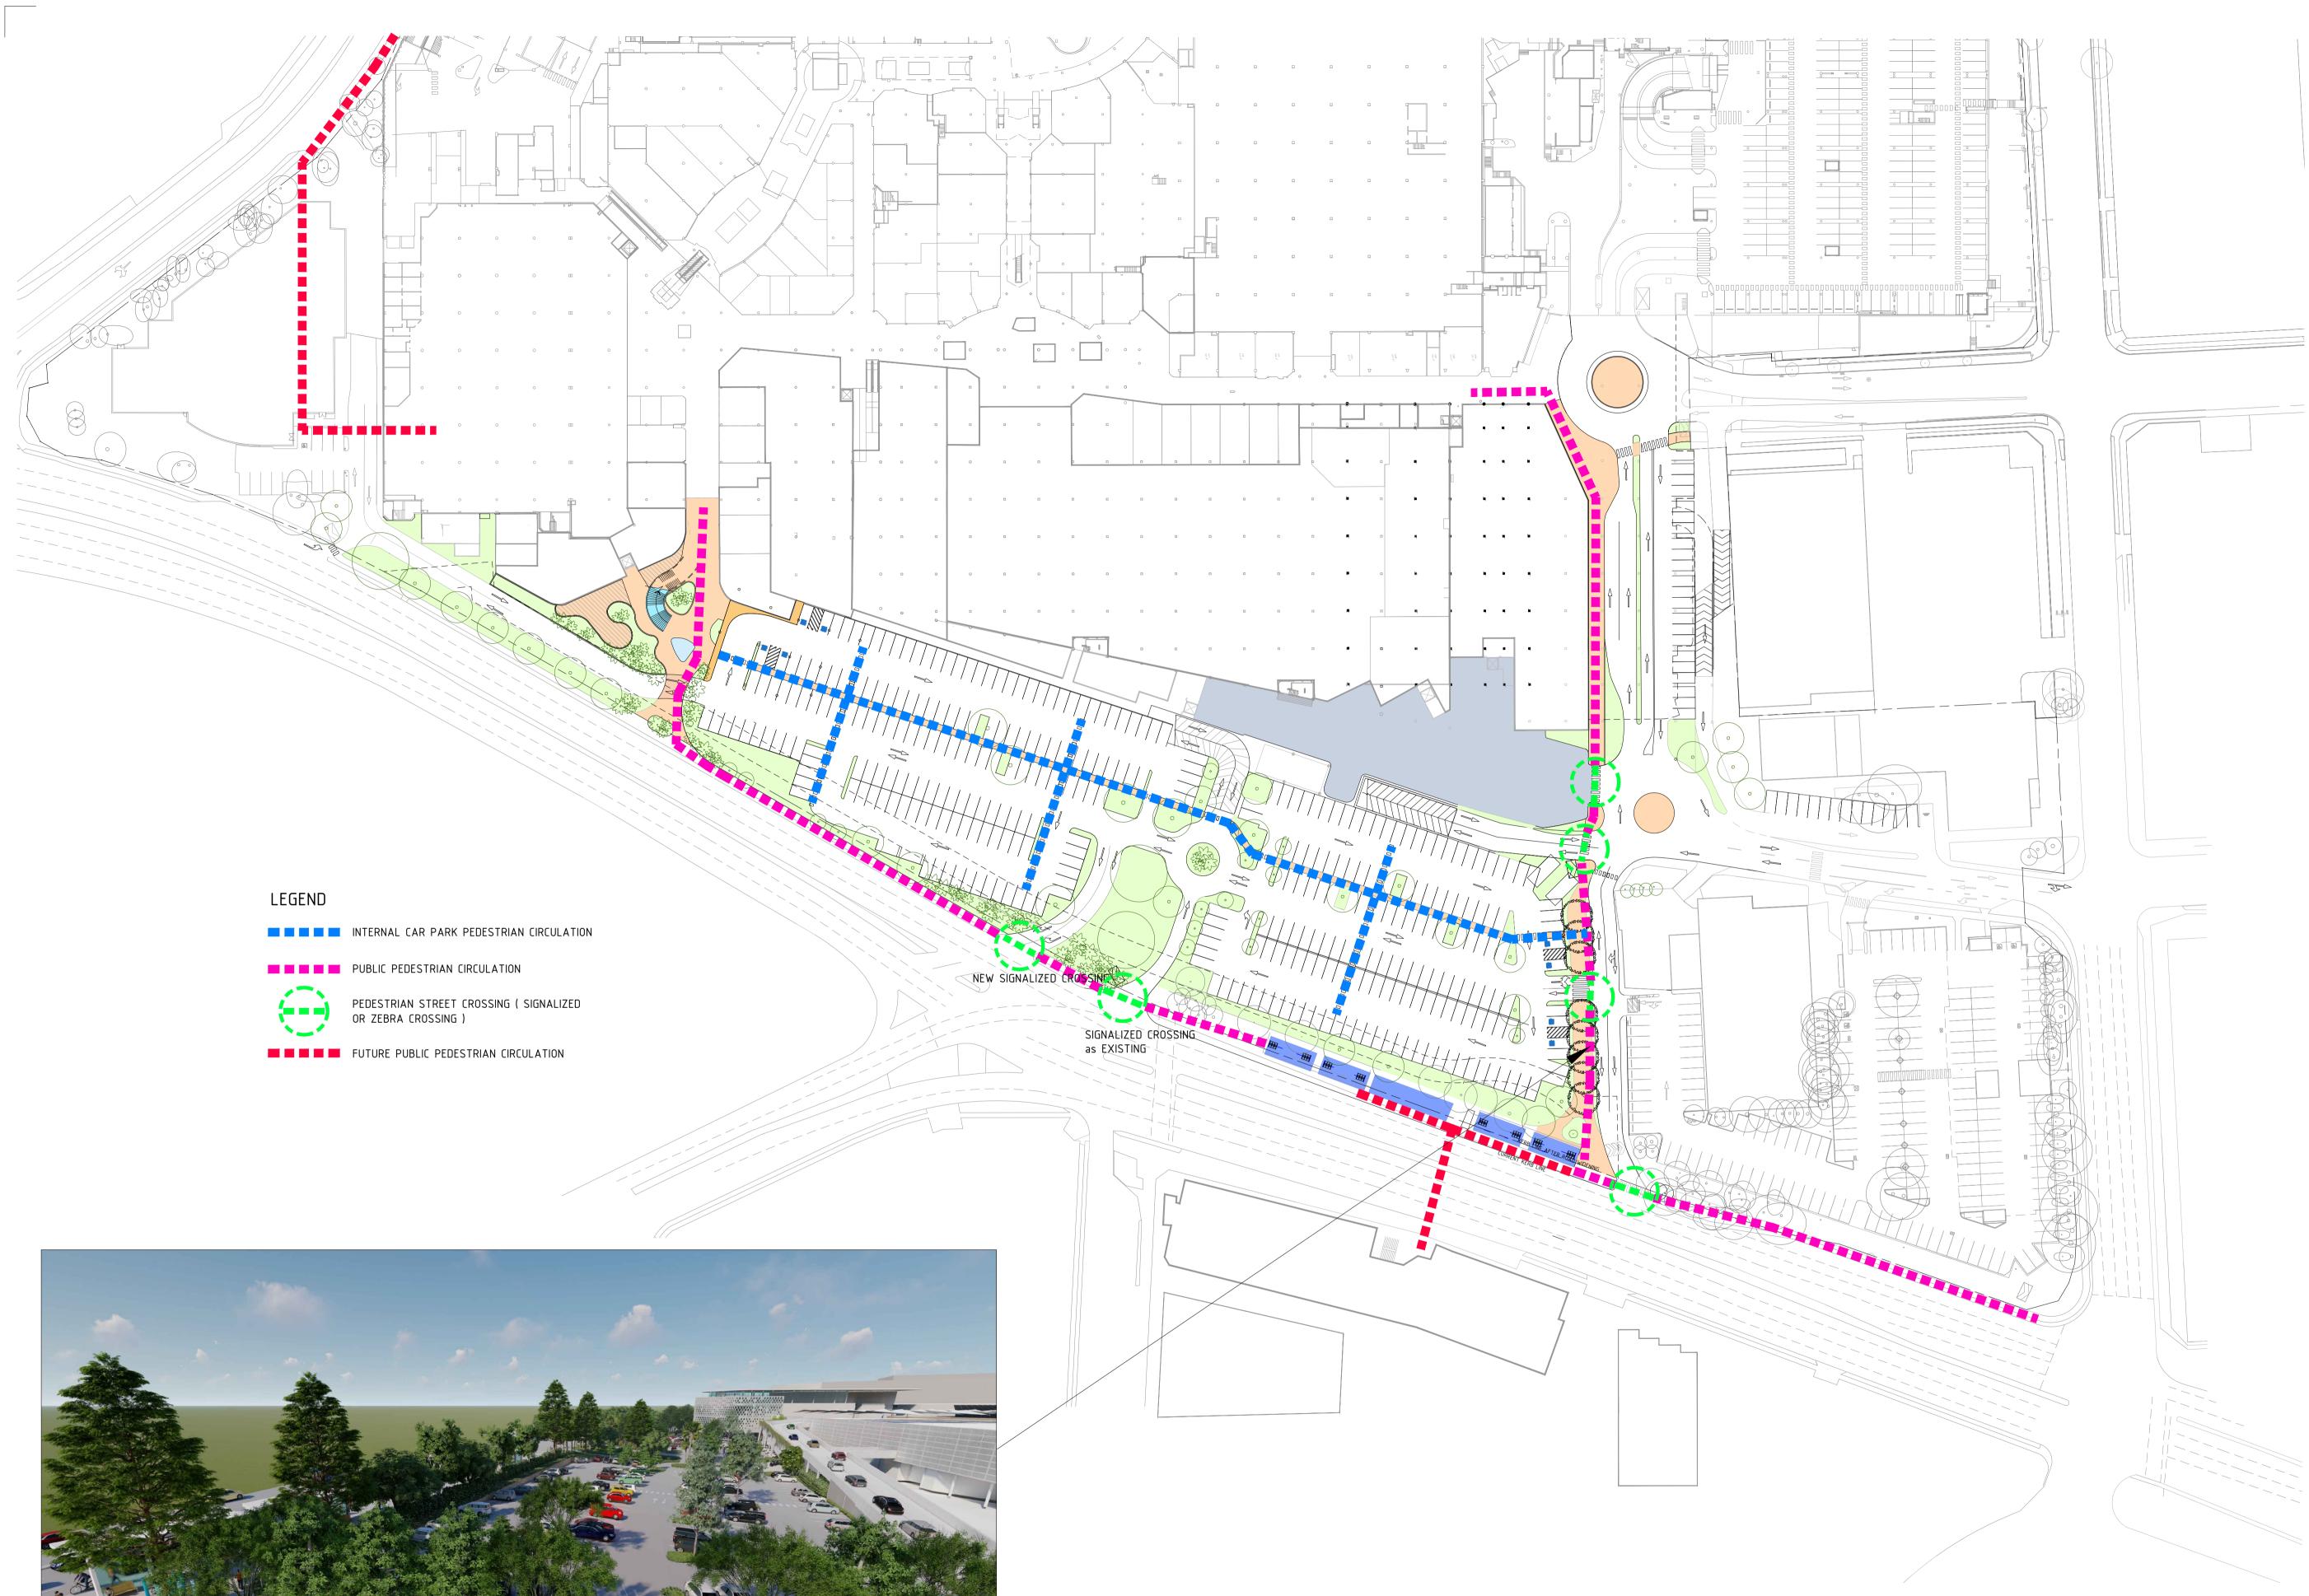

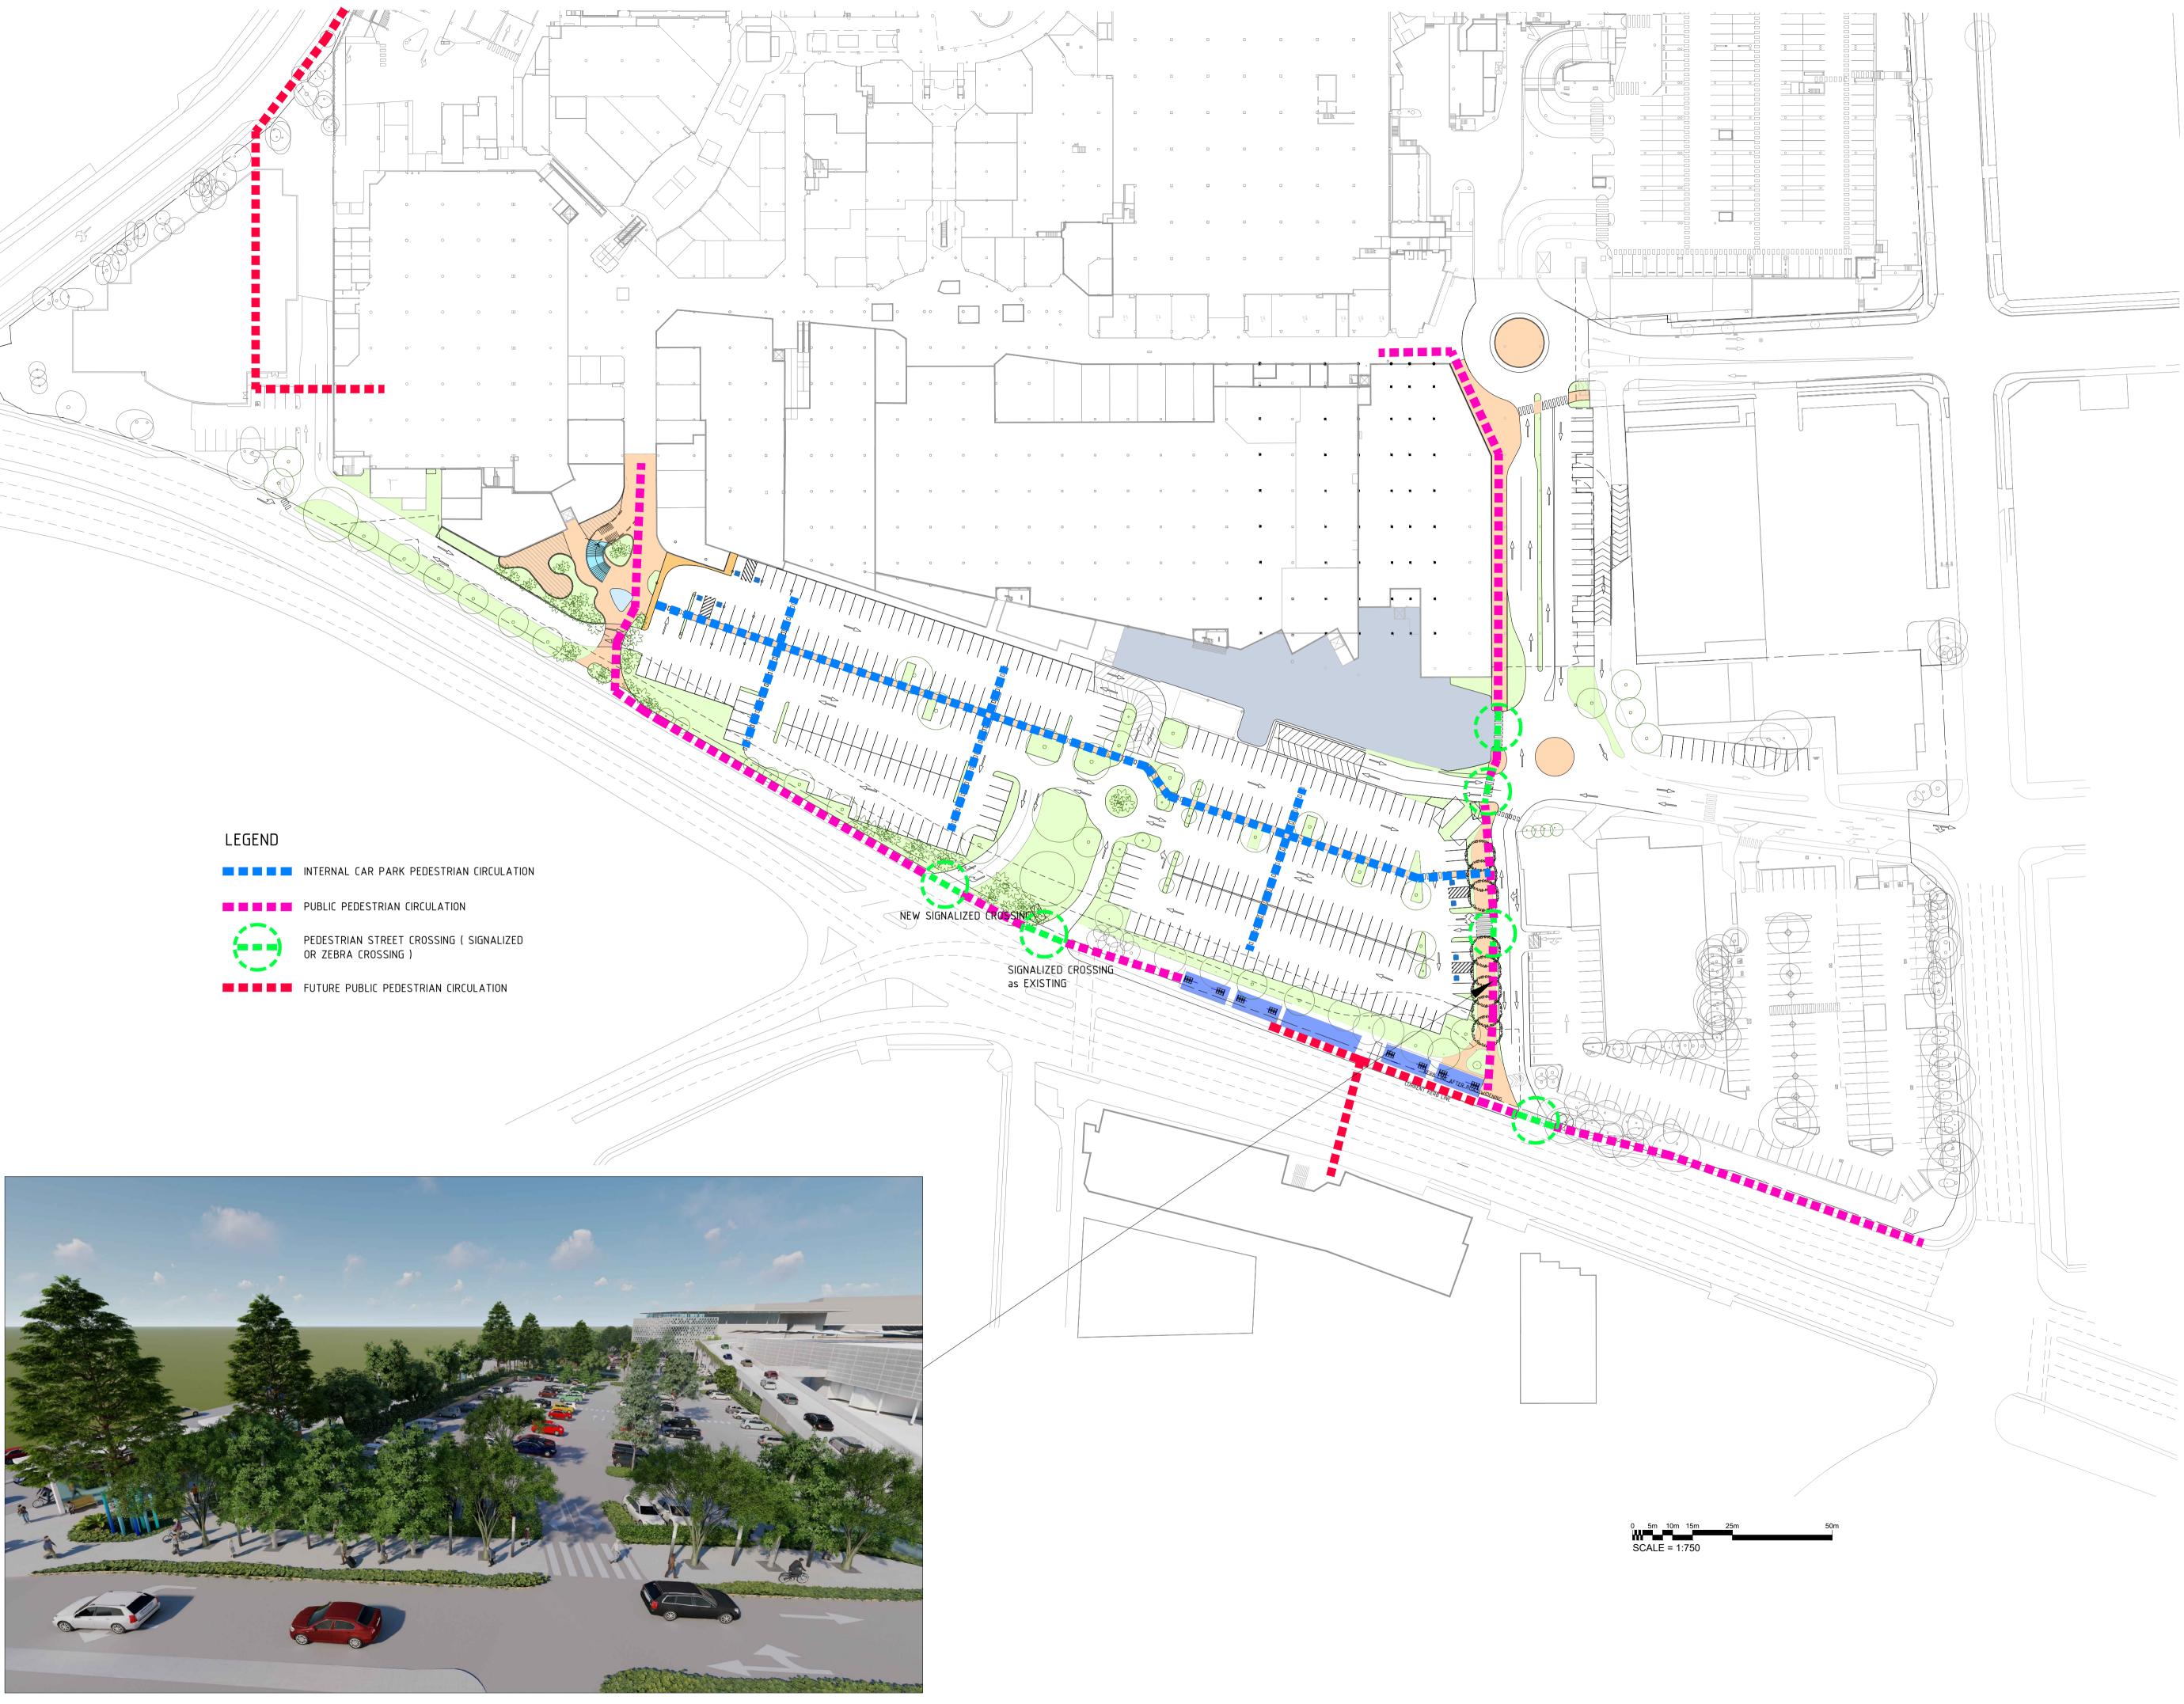

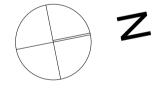

NOTES:

Centre

13.10.17

- This document describes a Design Intent only. Written dimensions take precedence over scaling and are to be
- checked on site.
- Refer to all project documentation before commencing work.
- Refer any discrepancies to the Project Design Manager
- Copyright is retained by Scentre Design and Construction.
- Written authority is required for any reproduction.









SCENTRE GROUP

Owner and Operator of Westfield in Australia and New Zealand

Scentre Design and Construction Pty Limited 85 Castlereagh Street. Sydney NSW 2000 Phone (02) 9358 7000 Fax (02) 9028 8500 GPO Box 4004 Sydney NSW 2001 ACN 000 267 265

PEDESTRIAN

MOVEMENT DIAGRAM

WARRINGAH MALL

SCHEME 14D

DEVELOPMENT APPLICATION

Project No. 11754 Drawing Scale 100% @A1 Plot Date 01.5661 0

T:\WARRINGAH\11754 REDEVELOPMENT STAGE 2\01 CONCEPTS\02 DESIGN\01 CAD\ACTIVE\WR2_PR0_SCH14F_01_GROUND.DWG

