

# PROPOSED DEVELOPMENT

at: 1744 PITTWATER ROAD, BAYVIEW

for: Lloyd Irwin

Plans Prepared By : Suburban Town Planners

Prepared By:

**NB Consulting Engineers**  
STRUCTURAL - CIVIL - STORMWATER - REMEDIAL  
A.C.N. 076 121 616 A.B.N. 24 076 121 616

**Sydney:** Ph: (02) 9984 7000 Fax: (02) 9984 7444

Suite 207, 30 Fisher Road Dee Why N.S.W. 2099

**Gold Coast:** Ph: (07) 5631 4744

Unit 8, 1726 Gold Coast Highway Burleigh Heads QLD 4220

E : nb@nbconsulting.com.au W : www.nbconsulting.com.au

The copyright of these drawings remains with Northern Beaches Consulting Engineers Pty Ltd. Trading as NB Consulting Engineers

## DRAWING SCHEDULE:

C01 - DRIVEWAY ACCESS PLAN  
C02 - PROPOSED CONTOUR & SPOT LEVELS LAYOUT PLAN (APPROXIMATE)  
C03 - LONGITUDINAL SECTIONS - SHEET 1  
C04 - LONGITUDINAL SECTIONS - SHEET 2  
C05 - SWEEP PATH ANALYSIS LAYOUT PLAN - SHEET 1


ISSUED FOR D.A.  
SUBMISSION ONLY  
NOT FOR  
CONSTRUCTION

191109

ISSUE A - 28/11/2019

**NB Consulting Engineers**

# LEGEND:

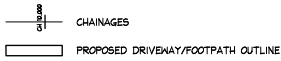

## CIVIL NOTES:


- FOR EXISTING CONTOURS AND LEVELS. REFER SURVEY PLAN. ALL LEVELS AND DIMENSIONS TO BE CONFIRMED PRIOR TO CONSTRUCTION.
- PRIOR APPROVAL MAY BE REQUIRED WITH RELEVANT AUTHORITIES PRIOR TO RETAINING WALLS, SHORING, BATTERS & DRAINAGE IMPACTING NEIGHBOURING PROPERTIES AND INFRASTRUCTURE BEYOND BOUNDARIES.
- STORMWATER AND DRAINAGE REFER STORMWATER MANAGEMENT PLANS DRAWINGS BY NB CONSULTING PTY LTD.
- STORMWATER FLOOD ANALYSIS AND/OR FREEBOARD LEVELS IF REQUIRED HAVE NOT BEEN PROVIDED FOR THIS CIVIL DRIVEWAY ACCESS PLAN. COUNCIL TO CONFIRM IF REQUIRED PRIOR TO CONSTRUCTION.
- ALL BATTERS, RETAINING WALLS AND BULK EARTHWORKS TO FUTURE DETAILS BY OTHERS. ALL RETAINING WALLS GREATER THAN 900mm HIGH TO BE DESIGNED BY A QUALIFIED ENGINEER.
- EXISTING DRAINAGE ACROSS NATURE STRIP & KERBS IMPACTING PROPOSED WORKS TO BE RELOCATED OR UPGRADED AS REQUIRED BY OTHERS IN AN APPROVED MANNER. REFER ARCHITECT FOR SPECIFICATIONS AND DETAILS.
- NATURE STRIP PAVEMENT, GUTTER & FOOTWAY CROSSINGS TO COUNCIL SPECIFICATIONS.
- CONCRETE DRIVEWAY & JOINTING PLAN BY OTHERS.
- IMPACT OF PROPOSED WORKS ON EXISTING TREE/S. REFER ARCHITECT AND/OR ARBORIST REPORT FOR DETAILS AND SPECIFICATIONS.
- PRIOR APPROVAL REQUIRED PRIOR TO REMOVAL OF EXISTING TREE/S REFER ARCHITECT AND/OR ARBORIST REPORT FOR SPECIFICATIONS & DETAILS.
- MINIMUM DRIVEWAY WIDTHS, CLEARANCES, INCLUDING HEAD CLEARANCES TO COMPLY WITH A52090.1 REFER ARCHITECT FOR SPECIFICATIONS & DETAILS.
- GARAGE DOORWAY OPENING WIDTH BY OTHERS REFER ARCHITECT FOR SPECIFICATIONS AND DETAILS TO COMPLY WITH A52090.1.
- REFER ARCHITECT FOR LATEST PLANS AND EXTENTS OF PROPOSED BUILDING WORKS & STRUCTURES. TO BE CONFIRMED PRIOR TO CONSTRUCTION.
- COUNCIL APPROVAL MAY BE REQUIRED PRIOR TO COMMENCING CONSTRUCTION.
- ANY VEHICLE PROFILE ANALYSIS SUCH AS THE B65 PROFILE IS NORMALLY UNDERTAKEN ALONG THE DETAILED LONGITUDINAL SECTIONS (SUCH AS LONGITUDINAL L1, CL & R/L) WHICH HAVE GENERALLY BEEN LOCATED IN ACCORDANCE WITH COUNCIL POLICY. UNLESS NOTED OTHERWISE, THIS MAY NOT NECESSARILY REPRESENT THE WORSE CASE ANALYSIS.
- NO SKEWT PATH ANALYSIS HAS BEEN UNDERTAKEN AND/OR HAS BEEN PROVIDED FOR THIS DEVELOPMENT.
- BARRIERS REQUIRED WHERE DRIVEWAY DROP EXCEEDS 600mm. WHEEL STOP REQUIRED WHERE DRIVEWAY DROP IS BETWEEN 150-600mm. REFER A52090.1. REFER ARCHITECT & LANDSCAPE ARCHITECT FOR SPECIFICATIONS AND DETAILS.

## CADASTRAL REFERENCE MARKS, SURVEY PMs OR SSms

- PURSUANT TO THE SURVEYING AND SPATIAL INFORMATION ACT, ANY CADASTRAL REFERENCE MARKS, SURVEY PMs OR SSms THAT ARE ON KERBS, FOOTPATHS OR SIMILAR THAT MAY BE AFFECTED BY CONSTRUCTION OR MAINTENANCE, NEED TO BE IDENTIFIED AND SURVEYED BY A REGISTERED LAND SURVEYOR BEFORE THEY ARE DESTROYED OR DISTURBED. PERSONAL FINES APPLY FOR BREACHES OF THE ACT.

## NOTES:

- ALL DIMENSIONS TO BE VERIFIED ON SITE BY BUILDER BEFORE COMMENCING WITH WORK.
- FOR GENERAL NOTES REFER TO DRAWING NUMBER: C01.

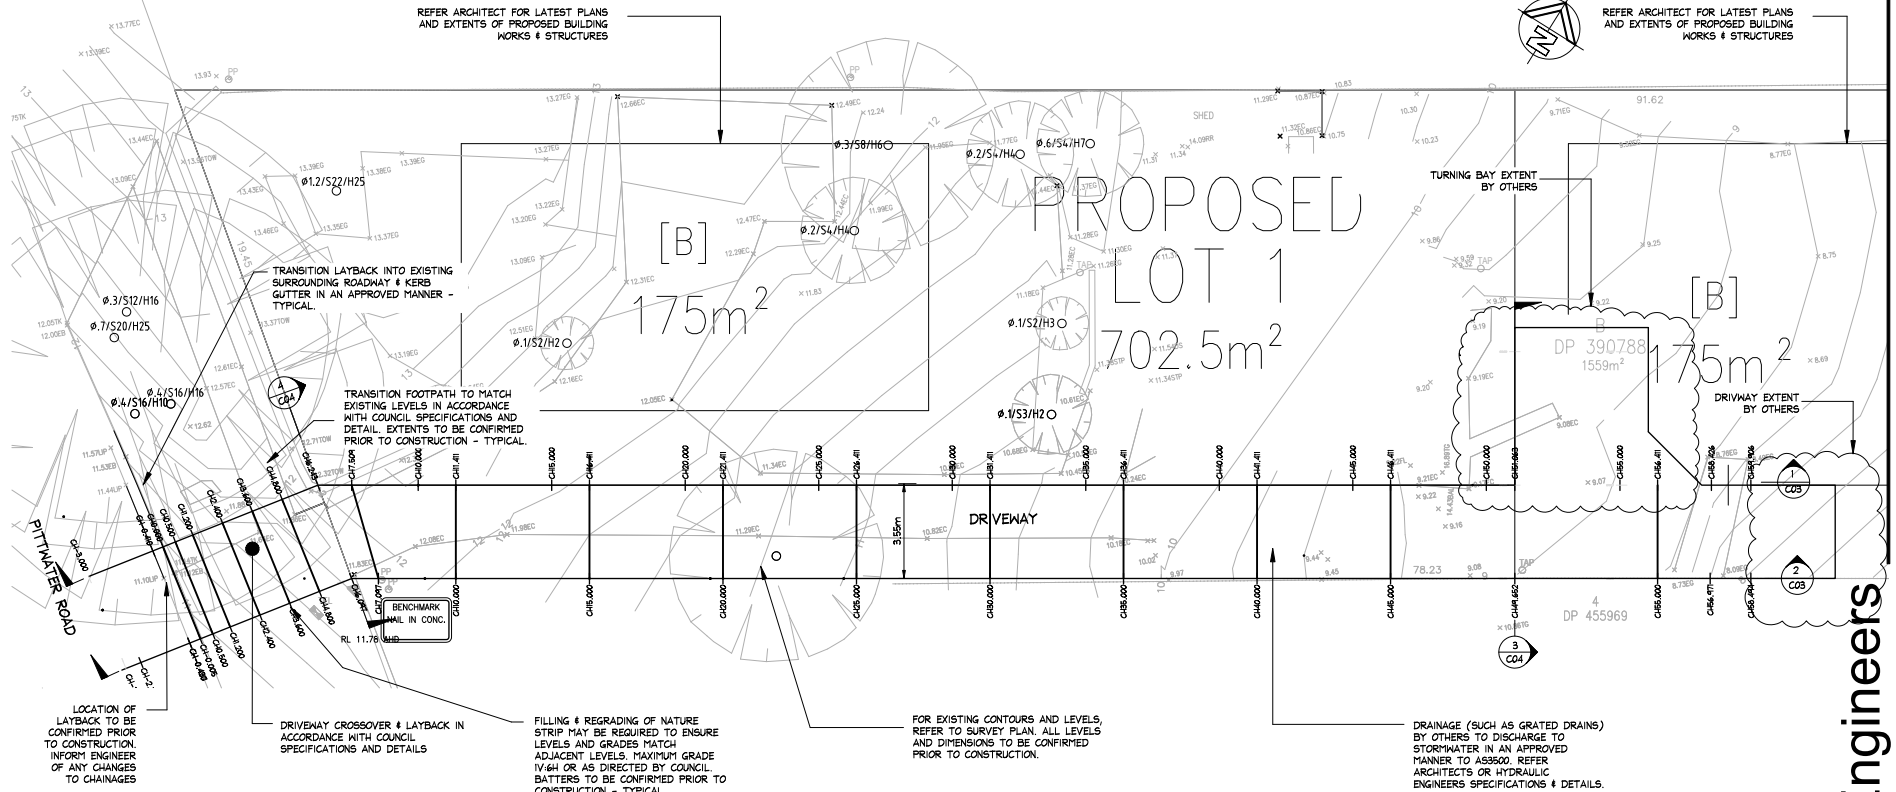

## DRIVEWAY ACCESS PLAN

SCALE = 1 : 100

ISSUED FOR D.A. SUBMISSION ONLY  
NOT FOR CONSTRUCTION

IF IN DOUBT ASK

A1


--	--	

NB Consulting Engineers

- NOTES:**
1. ALL DIMENSIONS TO BE VERIFIED ON SITE BY BUILDER BEFORE COMMENCING WITH WORK.
  2. FOR GENERAL NOTES REFER TO DRAWING NUMBER: C01.



PROPOSED CONTOUR LEVELS ARE INDICATIVE ONLY. ALL LEVELS TO BE CONFIRMED PRIOR TO CONSTRUCTION. DO NOT SCALE.

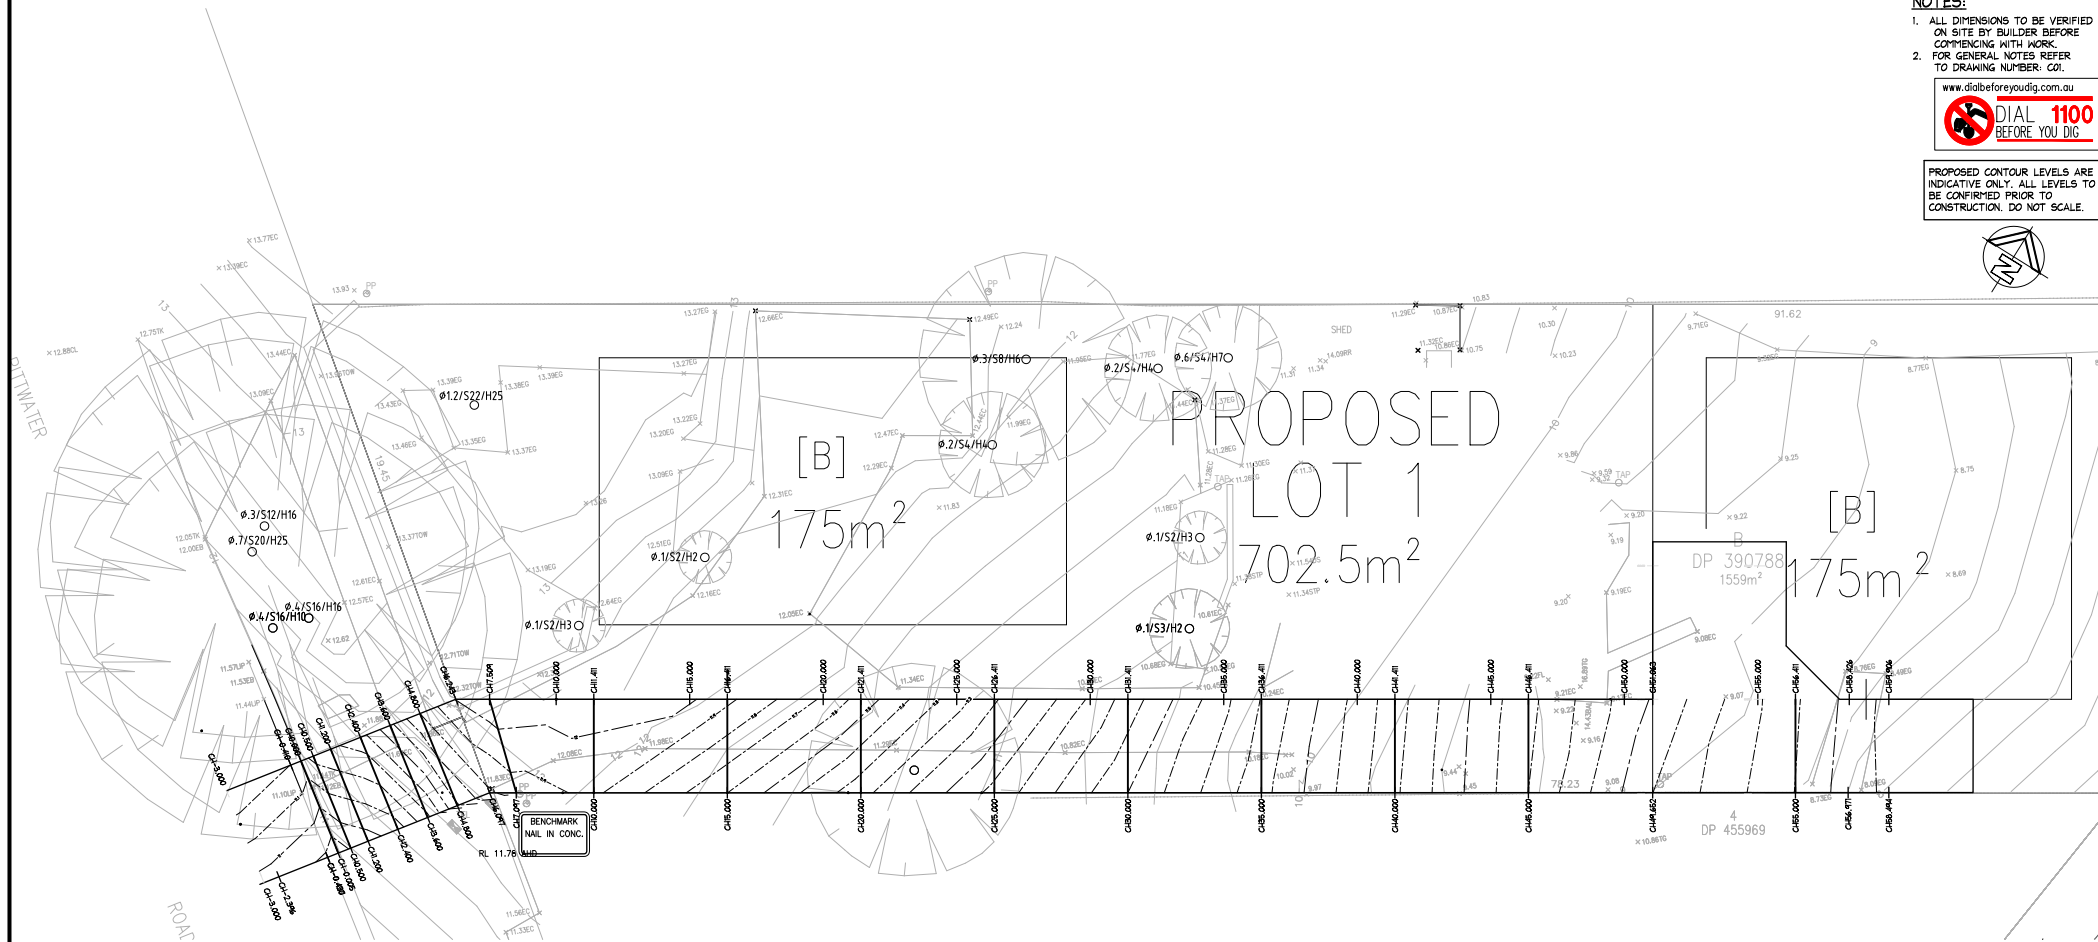

PROPOSED CONTOUR & SPOT LEVELS LAYOUT PLAN (APPROXIMATE)

SCALE = 1 : 100


ISSUED FOR D.A. SUBMISSION ONLY  
NOT FOR CONSTRUCTION

IF IN DOUBT ASK


AI

--	--	

- NOTES:**
1. ALL DIMENSIONS TO BE VERIFIED ON SITE BY BUILDER BEFORE COMMENCING WITH WORK.
  2. FOR GENERAL NOTES REFER TO DRAWING NUMBER: C01.

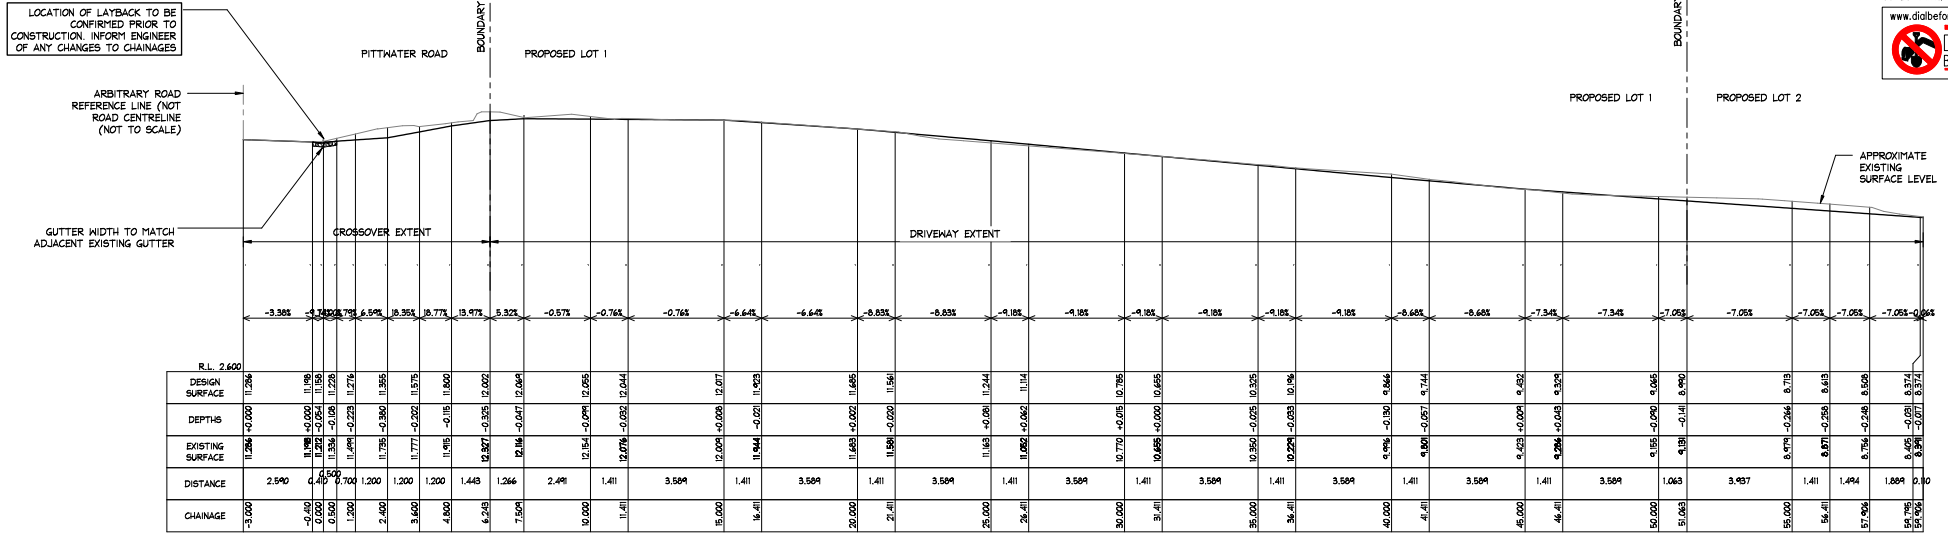

LONGITUDINAL SECTION DRIVEWAY LH  
FROM CH: -3.000 TO CH: 59.906  
SCALES: HORIZONTAL 1:100 VERTICAL 1:100  
SECTION 1

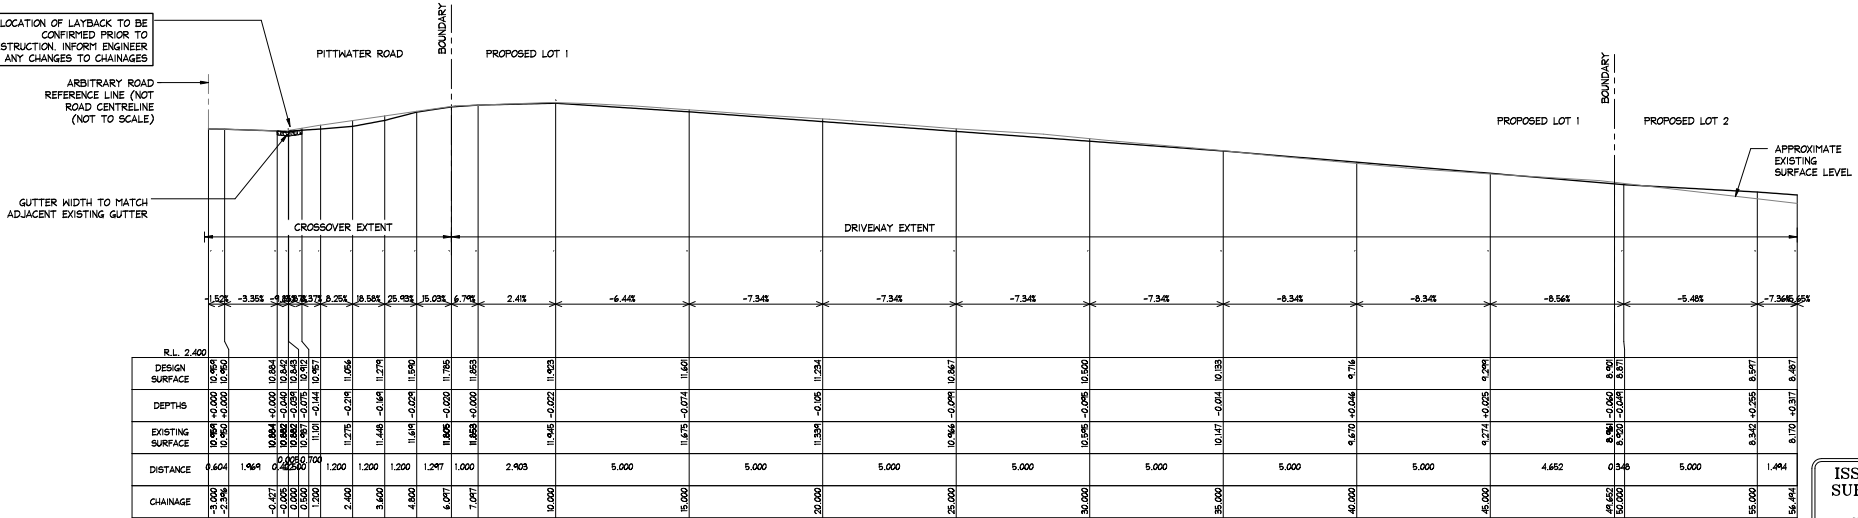

LONGITUDINAL SECTION DRIVEWAY RH  
FROM CH: -3.000 TO CH: 56.494  
SCALES: HORIZONTAL 1:100 VERTICAL 1:100  
SECTION 2

ISSUED FOR D.A. SUBMISSION ONLY  
NOT FOR CONSTRUCTION

IF IN DOUBT ASK

A1

Date	Issue	Description	By	Review
28.11.2019	A	ISSUED FOR DA SUBMISSION ONLY. NOT FOR CONSTRUCTION.	KO	PN

DOCUMENT CERTIFICATION
Date: Rick G Wray DE(Civil), CPENG, MEAAM, NER, RPESD, 00205 (Director - NB Consulting Engineers) The weight of this drawing remains with Northern District Consulting Engineers Pty Ltd. Trading as NB Consulting Engineers

NB Consulting Engineers
STRUCTURAL - CIVIL - STORMWATER - REMEDIAL A.C.N. 076 121 616 A.B.N. 24 076 121 616 Sydney: Ph: (02) 9984 7000 Fax: (02) 9984 7444 Suite 207, 30 Fisher Road Dee Why N.S.W. 2099 Gold Coast: Ph: (07) 5631 4744 Unit 8, 1728 Gold Coast Highway Burleigh Heads QLD 4220 E: nbi@nbconsulting.com.au W: www.nbconsulting.com.au

Project:	PROPOSED DEVELOPMENT AT 1744 PITTMATER ROAD, BAYVIEW
Suburban Town Planners	
Client:	Lloyd Irwin


Drawing Title:	LONGITUDINAL SECTIONS - SHEET 1
----------------	---------------------------------

Date:	NOV 2019
Design:	KO
Drawn:	KO
Job No:	191109
Drawing No:	C03
Issue:	A


NB Consulting Engineers

**NOTES:**

1. ALL DIMENSIONS TO BE VERIFIED ON SITE BY BUILDER BEFORE COMMENCING WITH WORK.
2. FOR GENERAL NOTES REFER TO DRAWING NUMBER: C01.

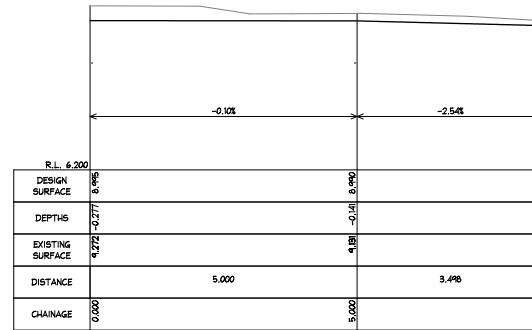

LONGITUDINAL CROSS SECTION  
 SCALES: HORIZONTAL 1:50 VERTICAL 1:50  
 SECTION 3  
 C01

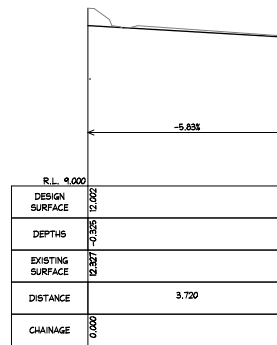

LONGITUDINAL CROSS SECTION  
 SCALES: HORIZONTAL 1:50 VERTICAL 1:50  
 SECTION 4  
 C01

ISSUED FOR D.A.  
 SUBMISSION ONLY  
 NOT FOR  
 CONSTRUCTION

IF IN DOUBT ASK

**NB** Consulting Engineers




AI

	</
--	--	----

- NOTES:
1. ALL DIMENSIONS TO BE VERIFIED ON SITE BY BUILDER BEFORE COMMENCING WITH WORK.
  2. FOR GENERAL NOTES REFER TO DRAWING NUMBER: C01.



B85 PROFILE:

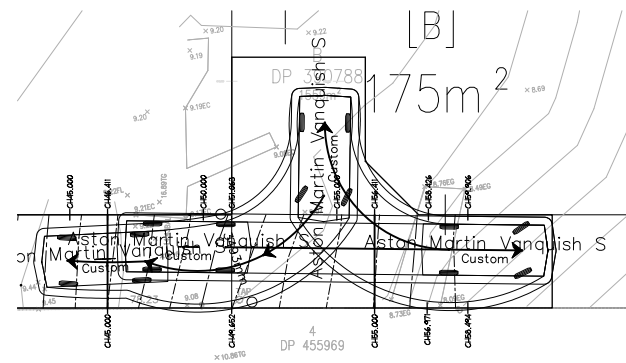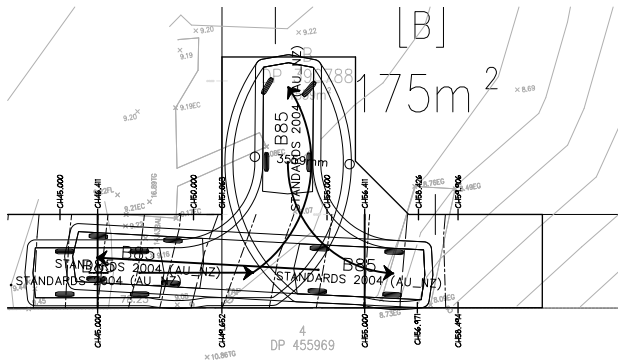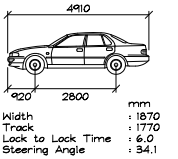

REVERSING IN - EXITING OUT

ENTERING IN - REVERSING OUT

### SWEPT PATHS FOR B85 VEHICLE FOR TURNING BAY

REFER AS/NZS 2890.1:2004

SCALE = NTS

NOTE: NO SWEPT PATH ANALYSIS HAS BEEN UNDERTAKEN FOR VEHICLES ENTERING OR EXITING THE ALLOTMENT FROM ELVINA STREET


ISSUED FOR D.A.  
SUBMISSION ONLY  
NOT FOR  
CONSTRUCTION

IF IN DOUBT ASK

A1

DOCUMENT CERTIFICATION				NB Consulting Engineers		Plans prepared by: Suburban Town Planners	Project: PROPOSED DEVELOPMENT AT 1744 PITTWATER ROAD, BAYVIEW	Date: NOV 2019	Design: KO	Drawn: KO
Date: 28.11.2019				Issue: A		Client: Lloyd Irwin		Drawing Title: SWEPT PATH ANALYSIS LAYOUT PLAN - SHEET 1		Job No: 191109
Description: ISSUED FOR DA SUBMISSION ONLY. NOT FOR CONSTRUCTION.				By: Review: KO		Drawing No: C05		Issue: A		
The copyright of this drawing remains with Northern Beaches Consulting Engineers Pty Ltd. Trained at NB Consulting Engineers				STRUCTURAL - CIVIL - STORMWATER - REMEDIAL A.C.N. 076 121 616 A.B.N. 24 076 121 616 Sydney: Ph: (02) 9984 7000 Fax: (02) 9984 7444 Suite 207, 30 Fisher Road Dee Why N.S.W. 2099 Gold Coast: Ph: (07) 5631 4744 Unit 8, 1726 Gold Coast Highway Burleigh Heads QLD 4220 E: nb@nbconsulting.com.au W: www.nbconsulting.com.au						

NB Consulting Engineers

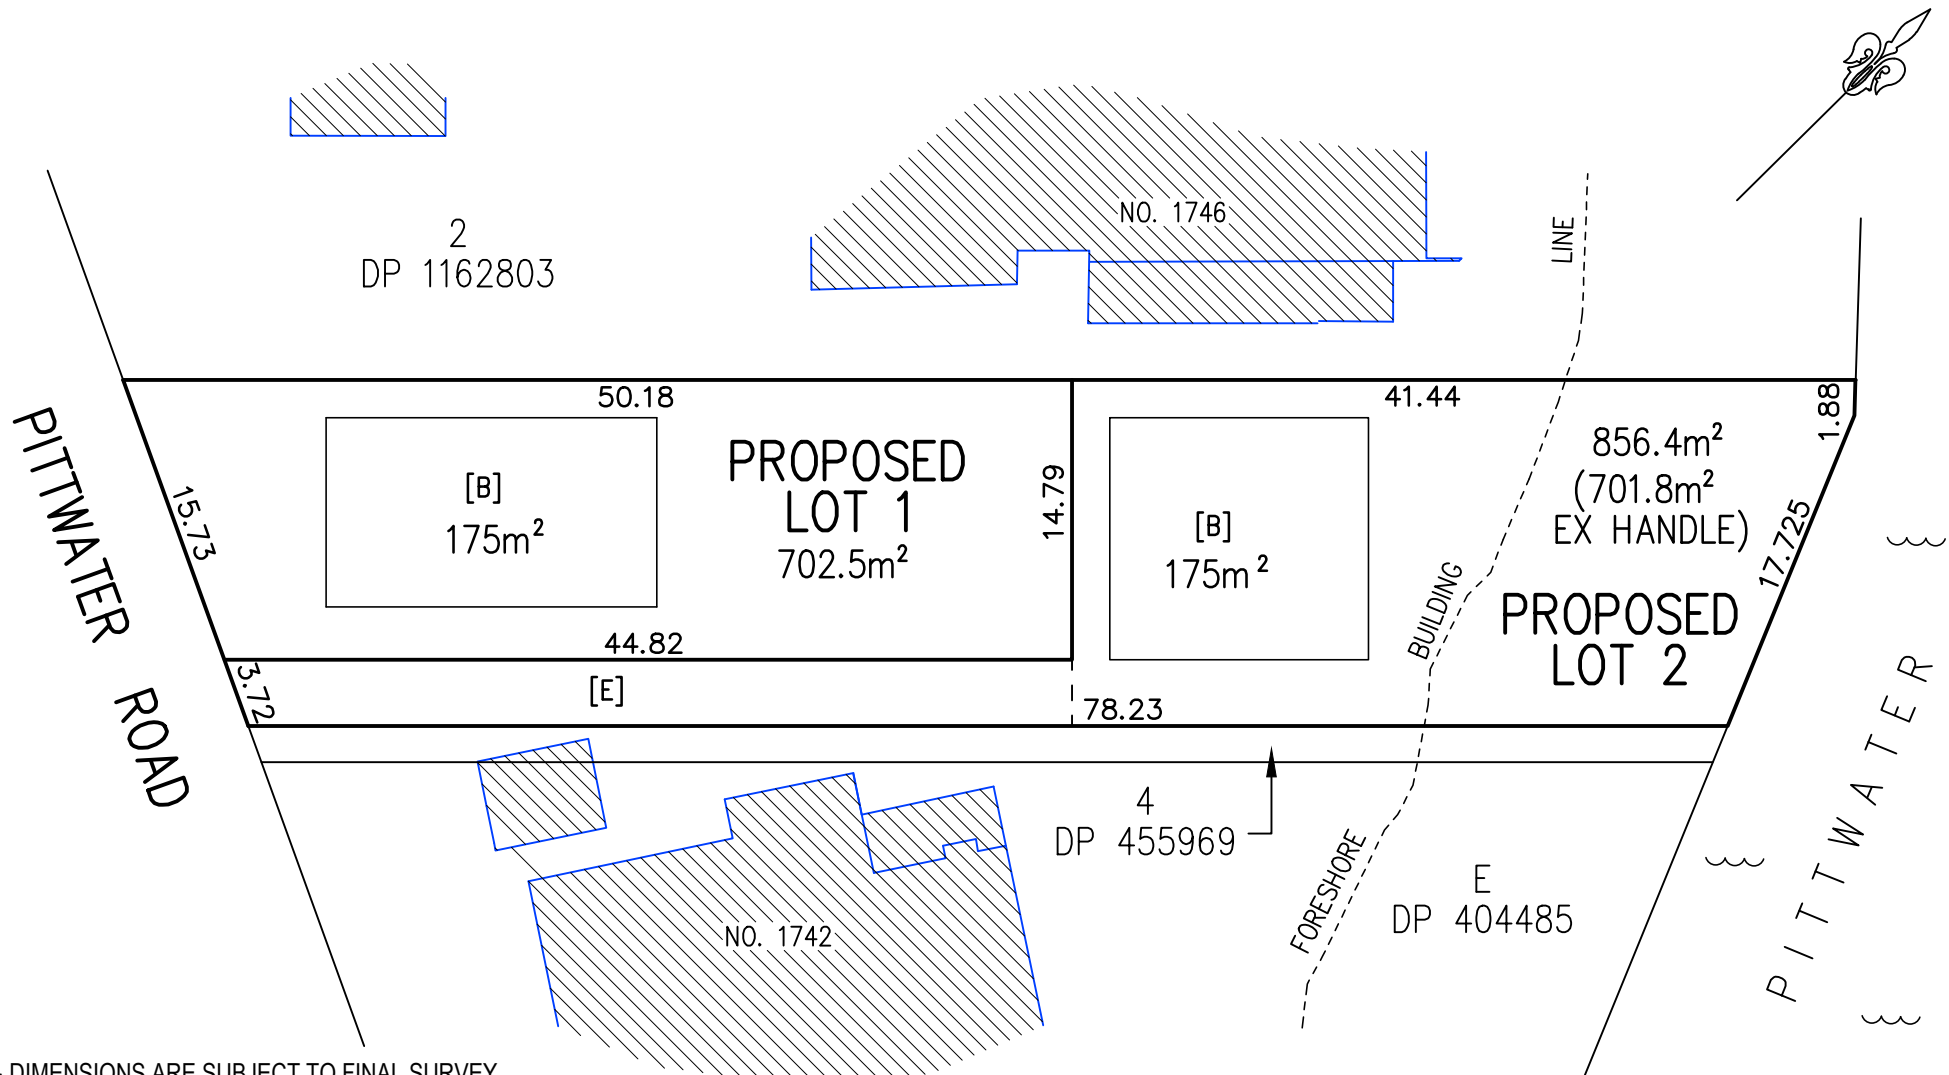

NOTE:  
 AREAS & DIMENSIONS ARE SUBJECT TO FINAL SURVEY  
 EASEMENTS, RESTRICTIONS AND COVENANTS MAY BE REQUIRED TO BE ADDED TO THE FINAL PLAN  
 FORESHORE BUILDING LINE HAS BEEN DIGITIZED FROM PITTWATER LOCAL ENVIRONMENTAL PLAN 2014 'FORESHORE BUILDING LINE MAP - SHEET FBL\_011.  
 [E] DENOTES PROPOSED RIGHT OF CARRIAGEWAY 3.5 WIDE  
 [B] DENOTES INDICATIVE BUILDING PLATFORM



**TSS** TOTAL SURVEYING  
SOLUTIONS

LANE COVE | CAMDEN | MANLY VALE | CENTRAL COAST

## PROPOSED SUBDIVISION PLAN

LOT B DP 390788

CLIENT: SUBURBAN TOWN PLANNERS

PROJECT: BAYVIEW

ADDRESS: 1744 PITTWATER ROAD, BAYVIEW

JOB No.: 192304

PLAN No.: 192304\_B

DATE: 14/10/2019

DRAWN: SF

CHK: RA

LGA: NORTHERN BEACHES

DATUM: AHD

SCALE: 1:400@A4

CONT. INTERVAL: N/A

SHEET 1 OF 1