

KEY


EXISTING ELEMENTS

PROPOSED ELEMENTS

DP

DOWNPipe POSTION

New First Floor Roof Downpipes to Fall to Existing Ground Floor  
Roof and Into Existing Stormwater Lines

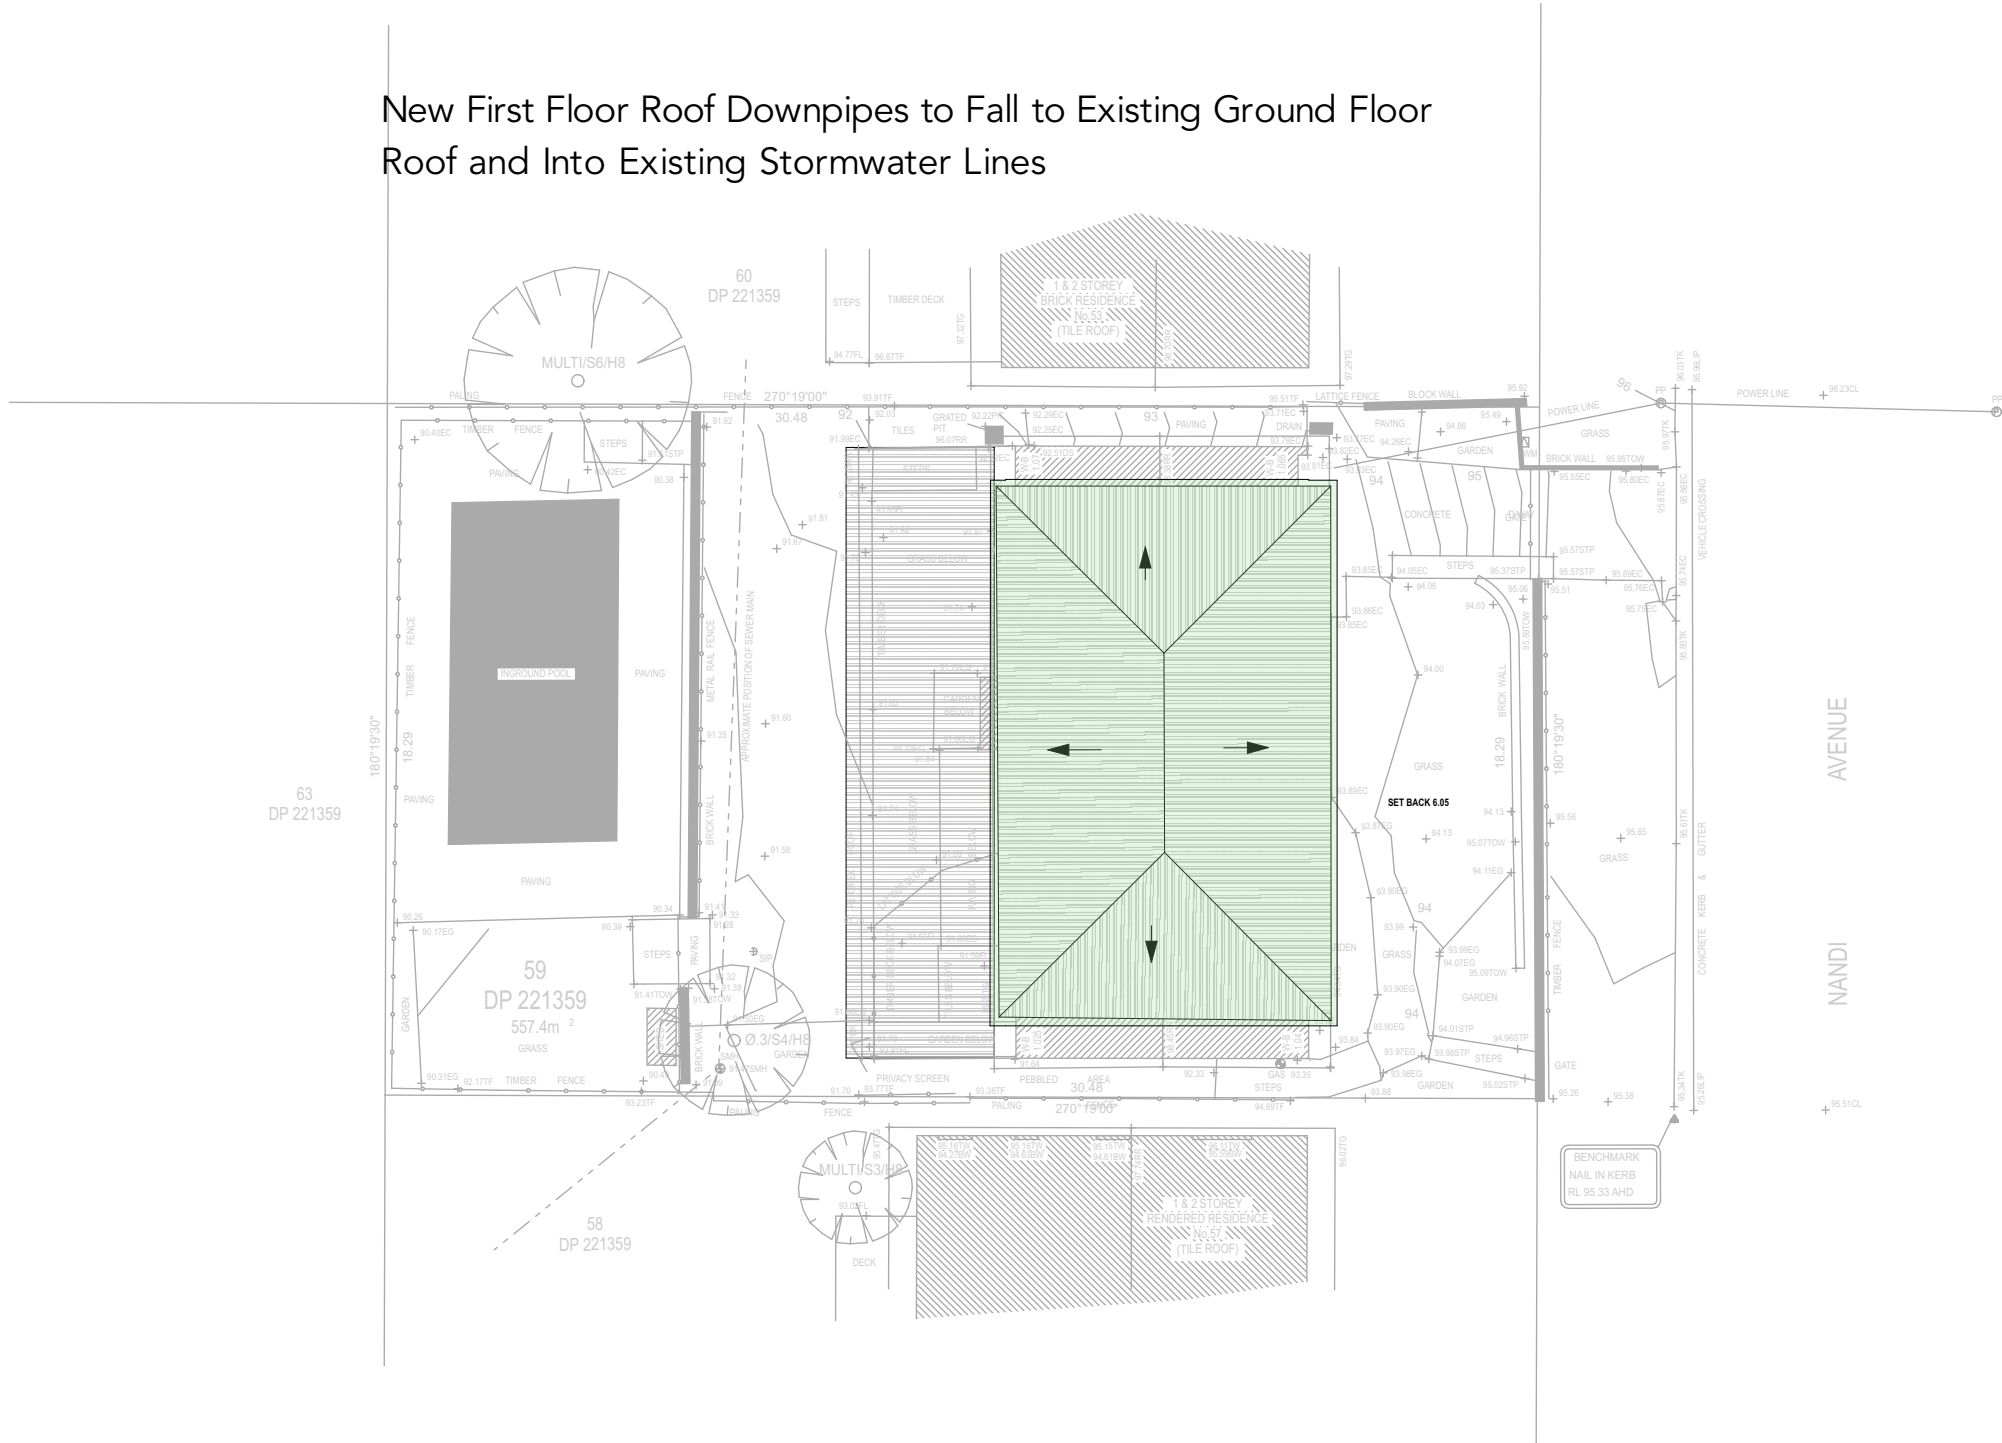

Stormwater Management Plan 1:200

Builder to check and confirm all  
measurements  
on site prior to commencement

	Date	Description	Drawn By	Approved By	<div>Do not scale drawings. All boundaries and contours subject to survey.</div>	<div>Creative Homeplans PO Box 394, Forestville NSW 2087</div> <div>m: 0402451119 w: www.creativehomeplans.com.au e: shane@creativehomeplans.com.au</div>	<div></div> <div>North</div>	<div>Project Additions and Alterations 55 Nandi Avenue Frenchs Forest, NSW 2086 Lot 59 IN DP 221359</div>	Drawing Title				
									Stormwater Management Plan				
									Scale A3	1:200	Client Zoe Sanders and Nicholas Sanders		
									Status	Job No.	Drawing No.	Issue Date	Issue No.
									DA	20101	DA05	31 Dec 2020	B