



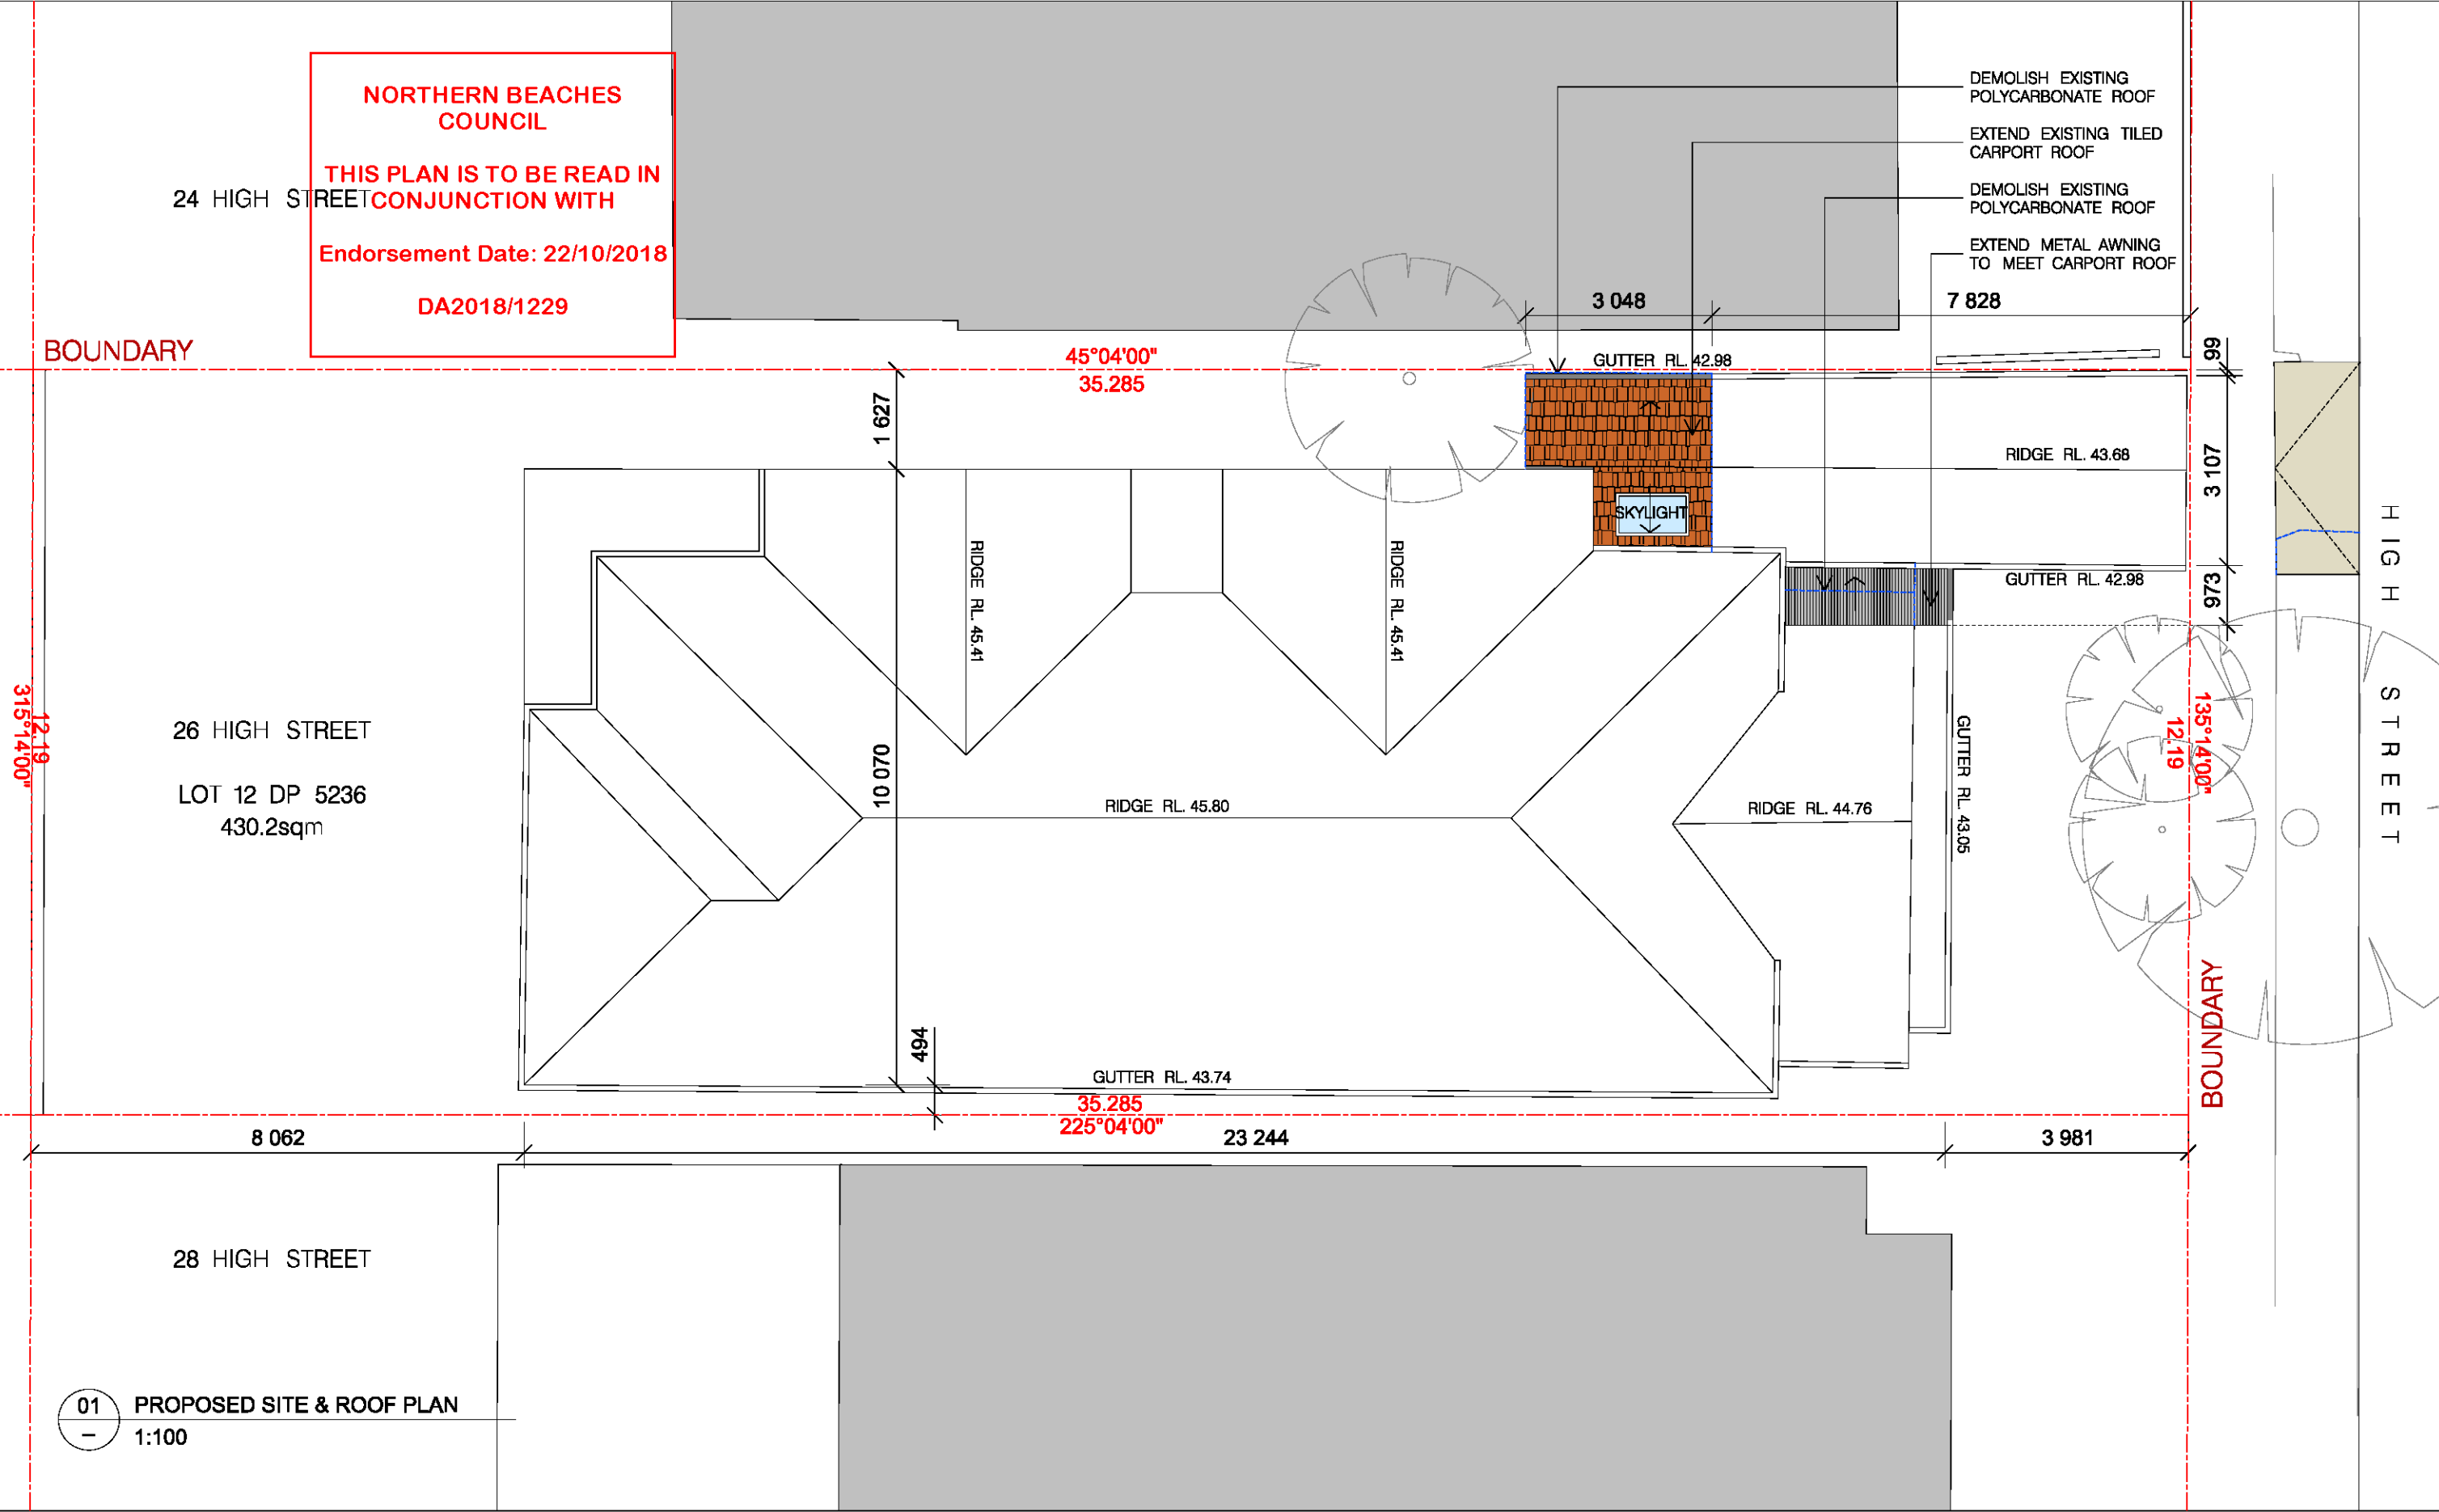

CLIENT	PROJECT ADDRESS	LEGEND	STATUS	SCALE	NORTH	TITLE	DRAWING	REVISION / DATE
Jane Yabsley & Richard Yabsley	26 HIGH STREET MANLY NSW 2095	SITE BOUNDARY EXISTING STRUCTURE TO BE DEMOLISHED EXISTING STRUCTURE TO BE RETAINED PROPOSED TILED ROOF PROPOSED METAL ROOF	DEVELOPMENT APPLICATION	1:100 @ A3 012		PROPOSED SITE & ROOF PLAN	DA-111	A 14/07/18

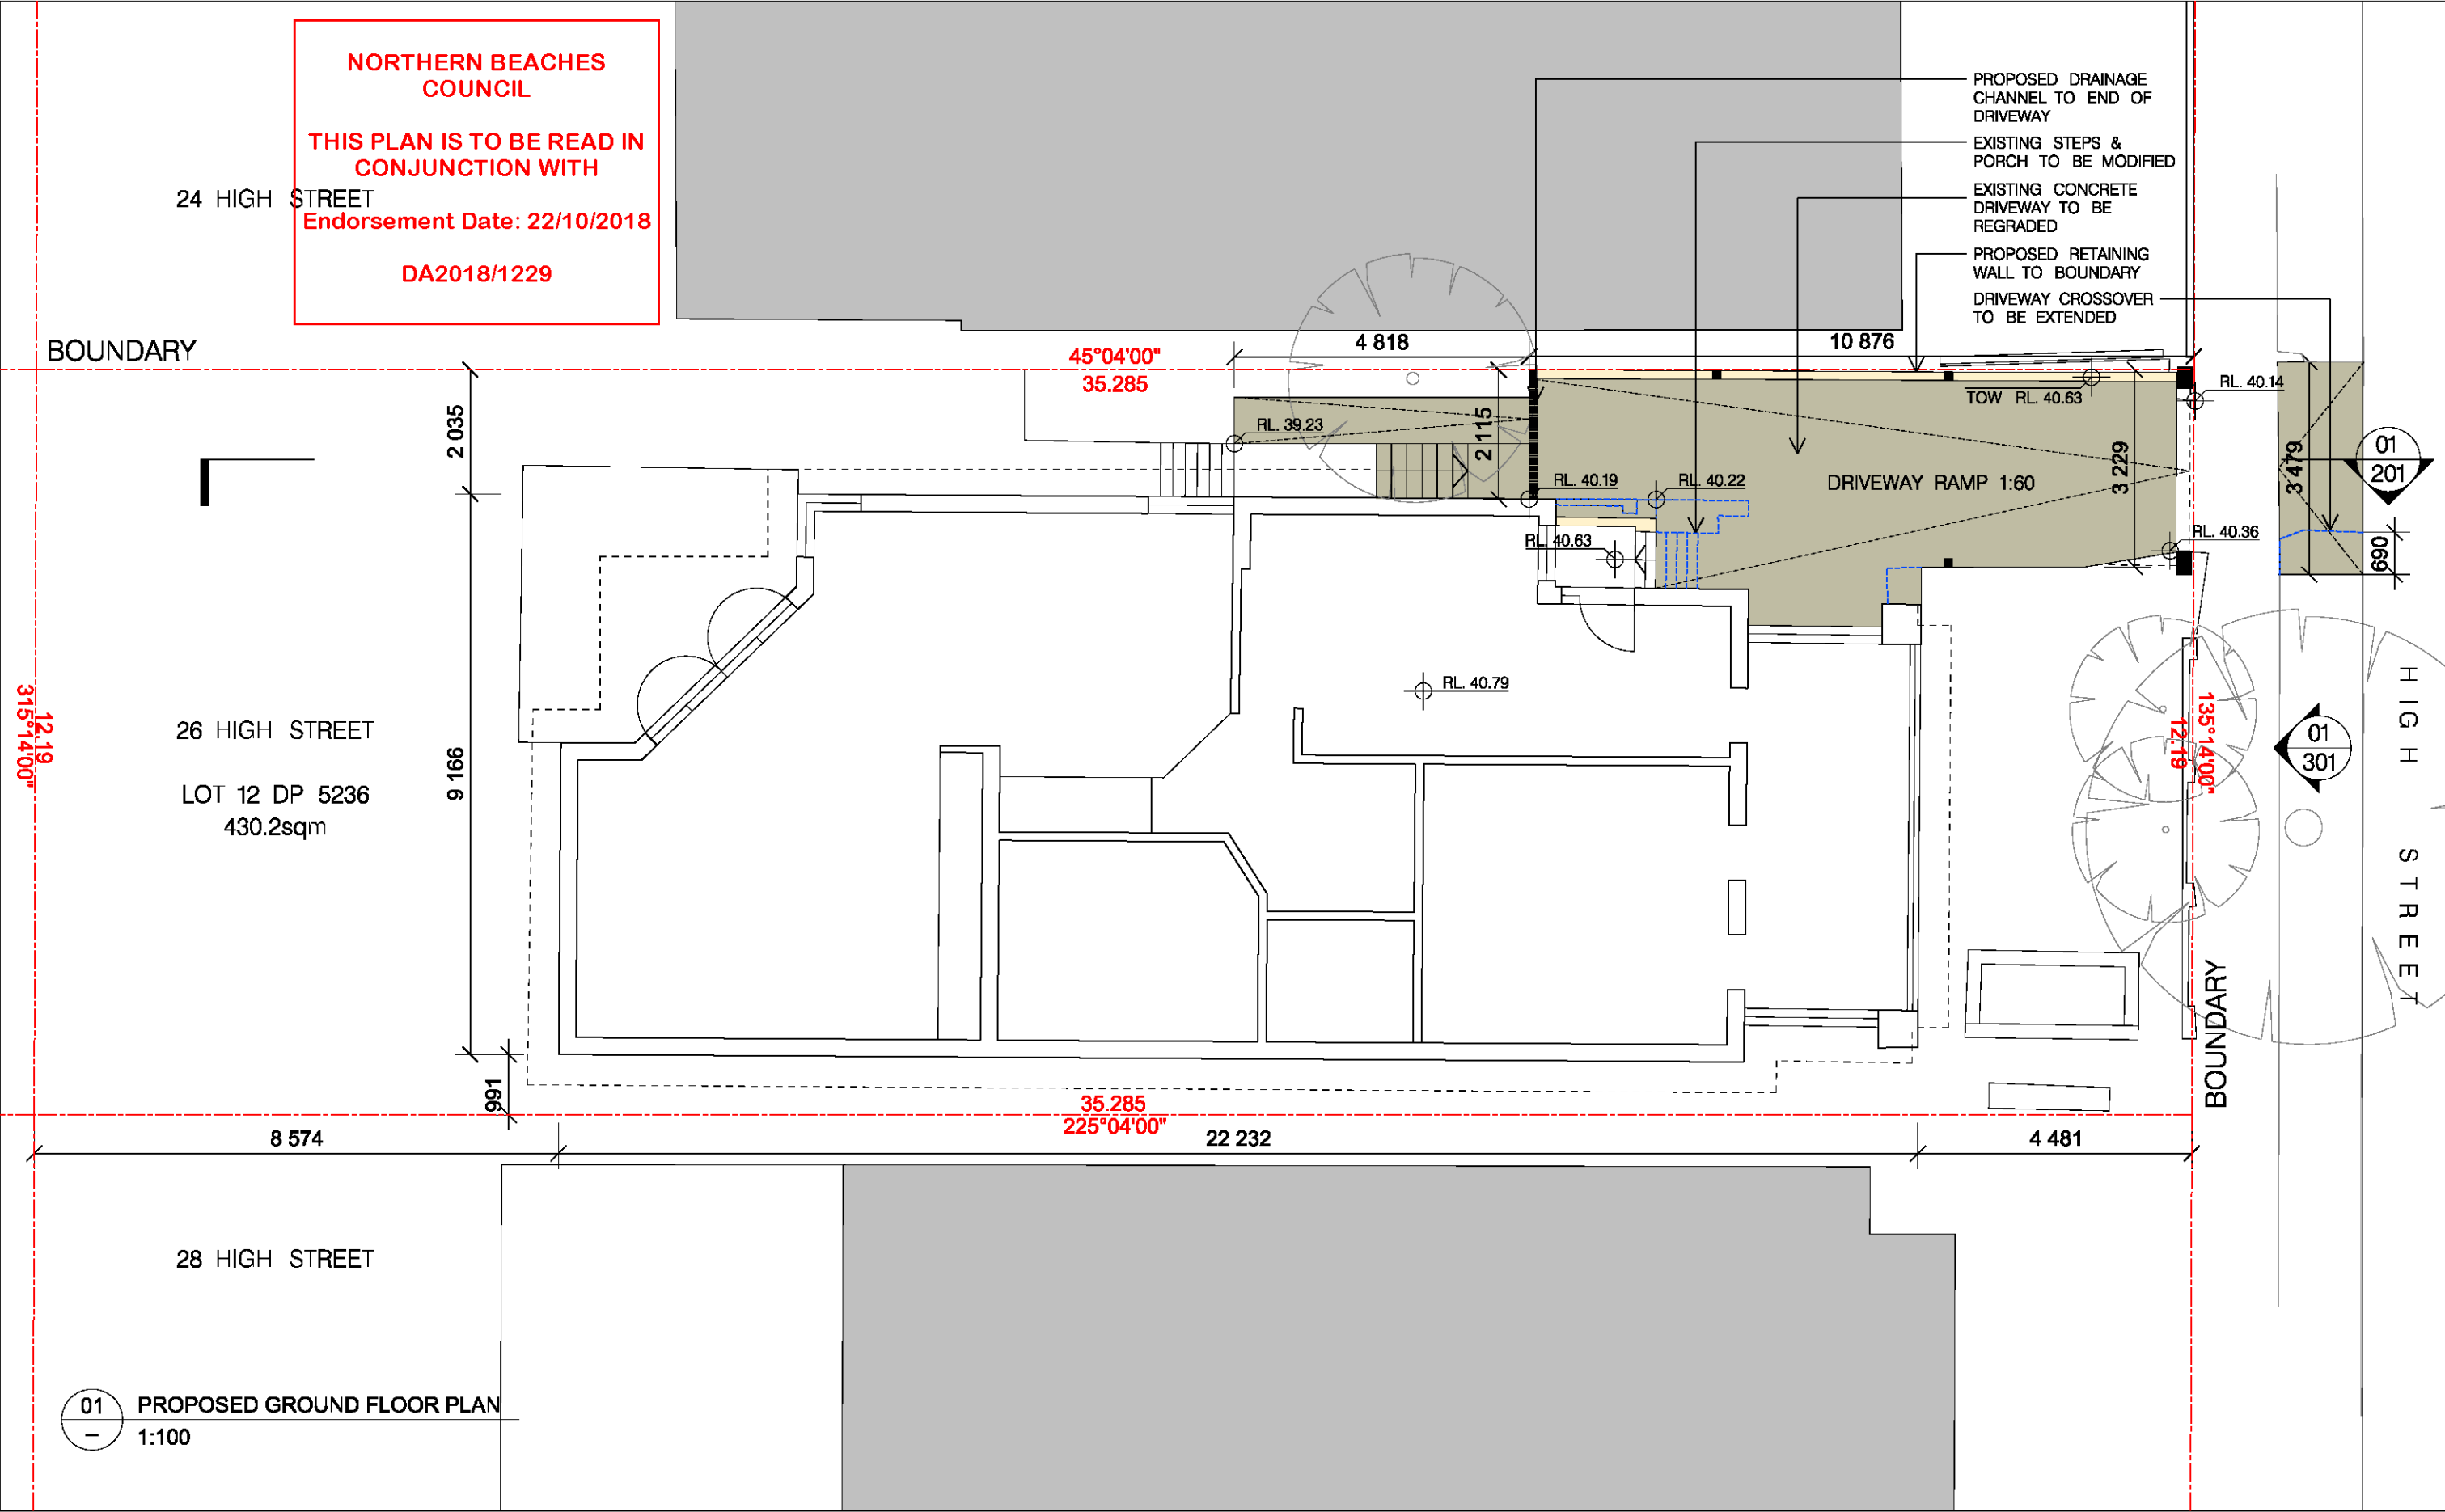

CLIENT	PROJECT ADDRESS	LEGEND	STATUS	SCALE	NORTH	TITLE	DRAWING	REVISION / DATE
Jane Yabsley & Richard Yabsley	26 HIGH STREET MANLY NSW 2095	SITE BOUNDARY EXISTING STRUCTURE TO BE DEMOLISHED EXISTING STRUCTURE TO BE RETAINED PROPOSED RENDERED MASONRY WALL PROPOSED CONCRETE DRIVEWAY	DEVELOPMENT APPLICATION	1:100 @ A3 012		PROPOSED GROUND FLOOR PLAN	DA-112	A 14/07/18

BOUNDARY


BOUNDARY

NORTHERN BEACHES
COUNCIL

THIS PLAN IS TO BE READ IN
CONJUNCTION WITH

Endorsement Date: 22/10/2018

DA2018/1229

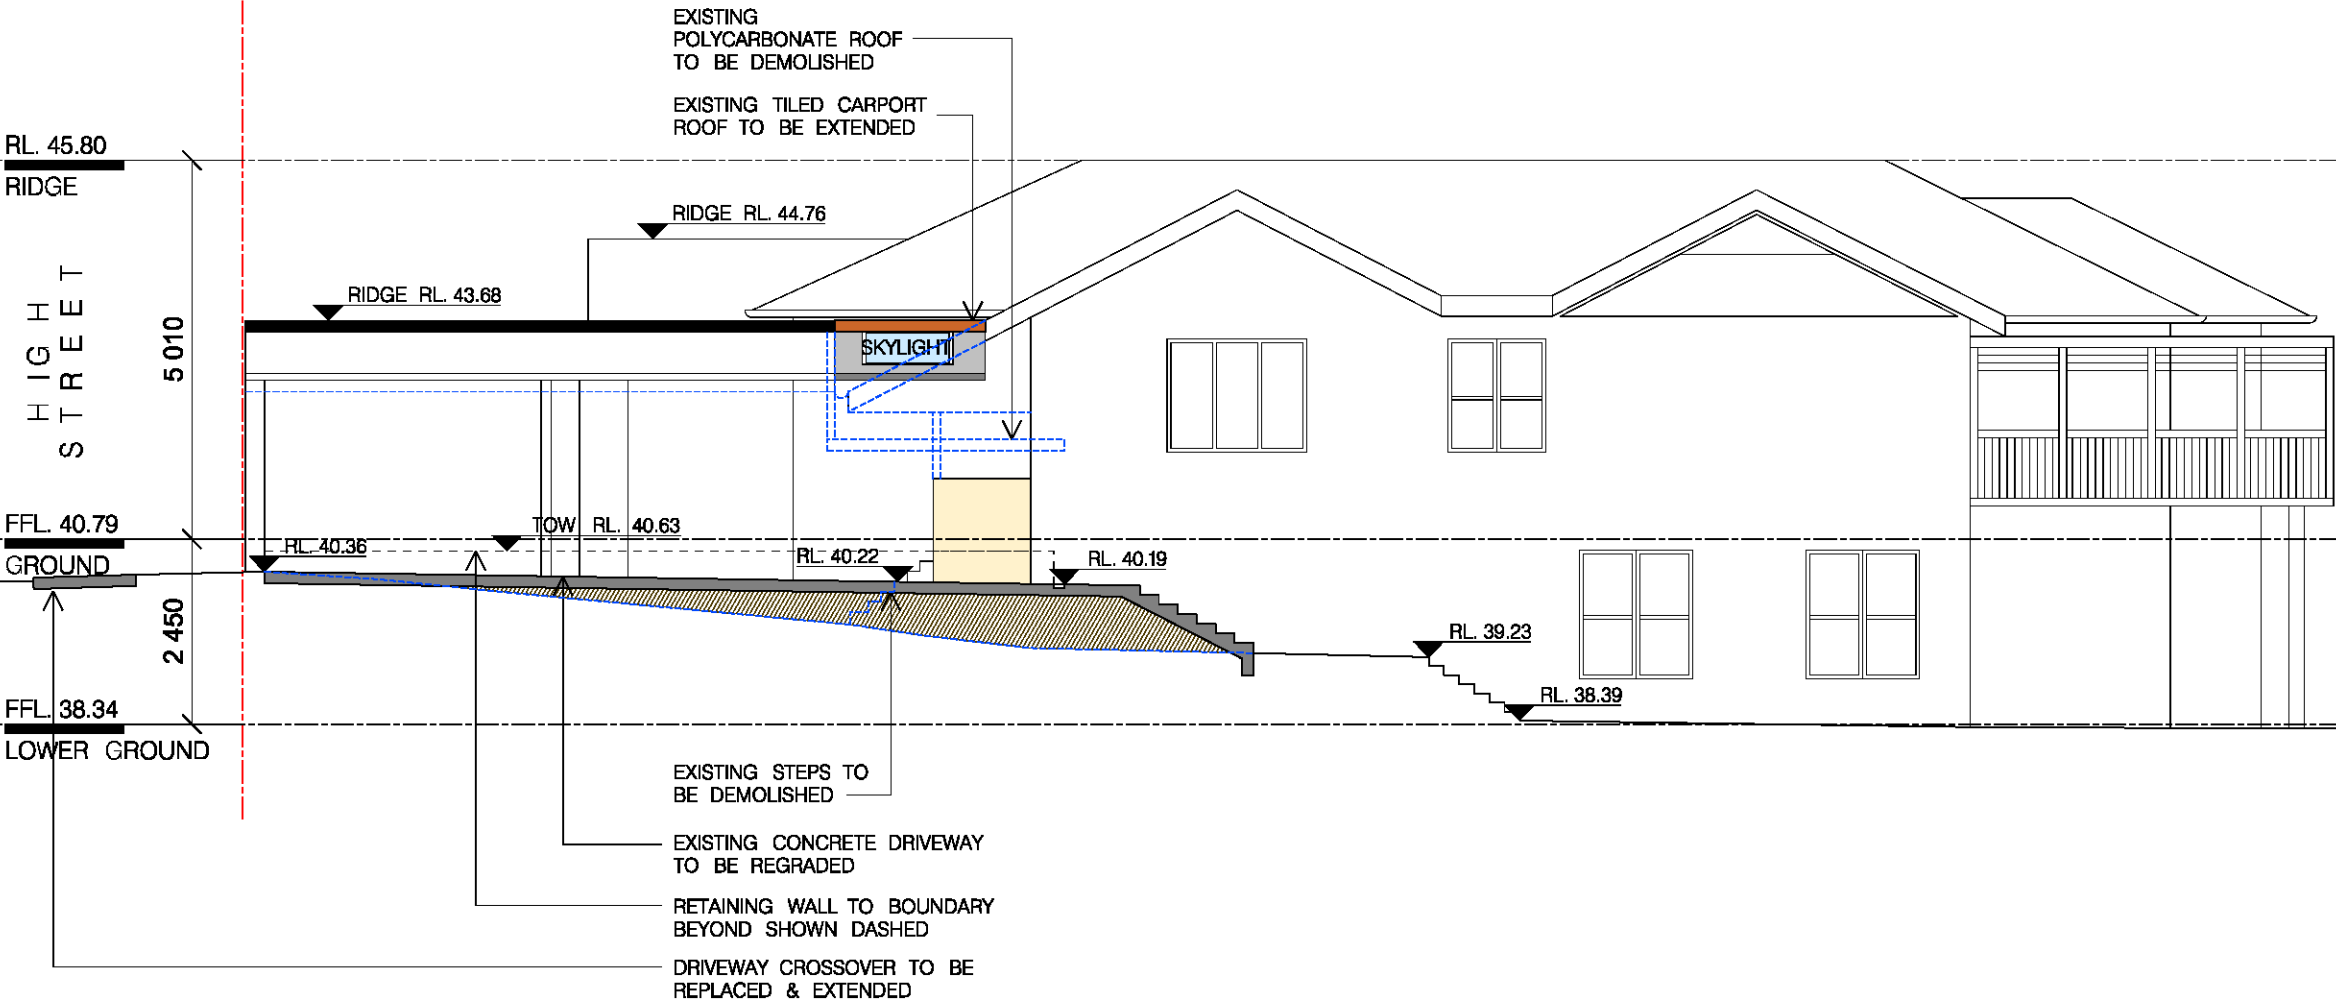

01 PROPOSED LONG SECTION
- 1:100

CLIENT

Jane Yabsley &
Richard Yabsley

PROJECT ADDRESS

26 HIGH STREET
MANLY NSW 2095

LEGEND

- SITE BOUNDARY
- EXISTING STRUCTURE TO BE DEMOLISHED
- EXISTING STRUCTURE TO BE RETAINED
- PROPOSED RENDERED MASONRY WALL

STATUS

DEVELOPMENT
APPLICATION

SCALE

1:100 @ A3
0 1 2

NORTH



TITLE


PROPOSED LONG
SECTION

DRAWING

DA-201

REVISION / DATE

A
14/07/18

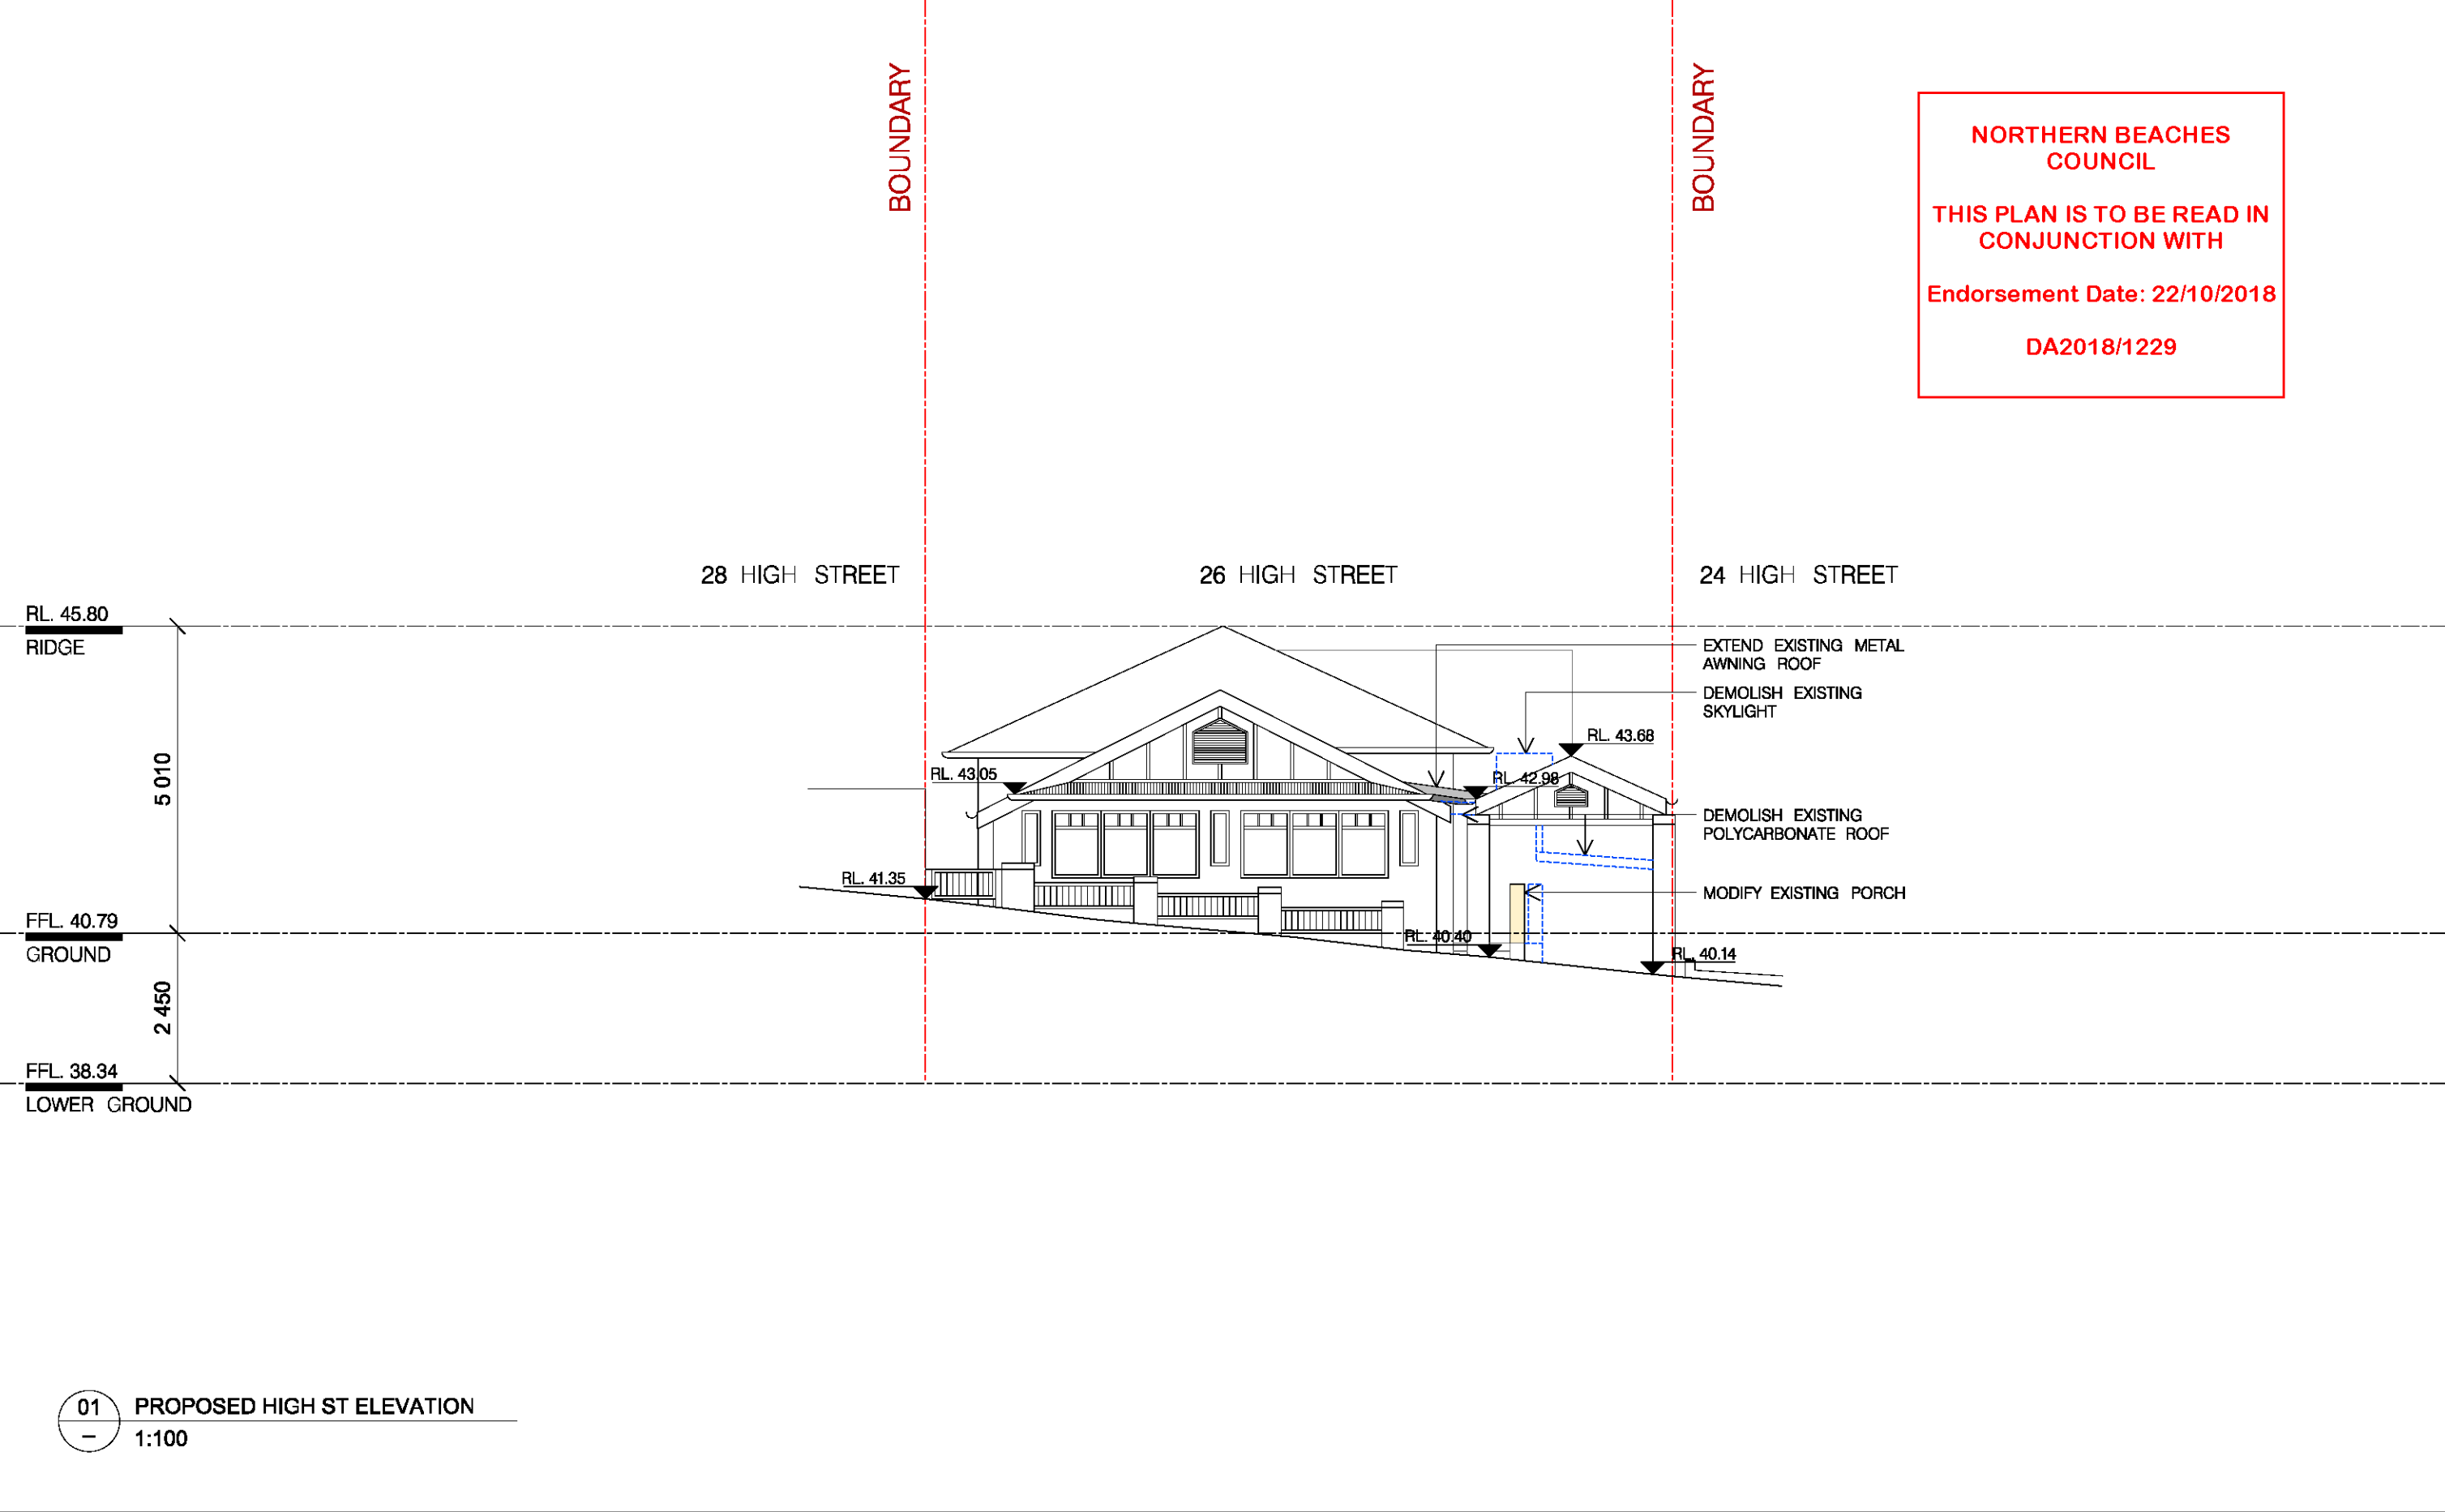

CLIENT	PROJECT ADDRESS	LEGEND	STATUS	SCALE	NORTH	TITLE	DRAWING	REVISION / DATE
Jane Yabsley & Richard Yabsley	26 HIGH STREET MANLY NSW 2095	SITE BOUNDARY EXISTING STRUCTURE TO BE DEMOLISHED EXISTING STRUCTURE TO BE RETAINED PROPOSED RENDERED MASONRY WALL	DEVELOPMENT APPLICATION	1:100 @ A3 012		PROPOSED HIGH STREET ELEVATION	DA-301	A 14/07/18