



SHADOW PLAN 21 JUN at 0900h
Scale1:200

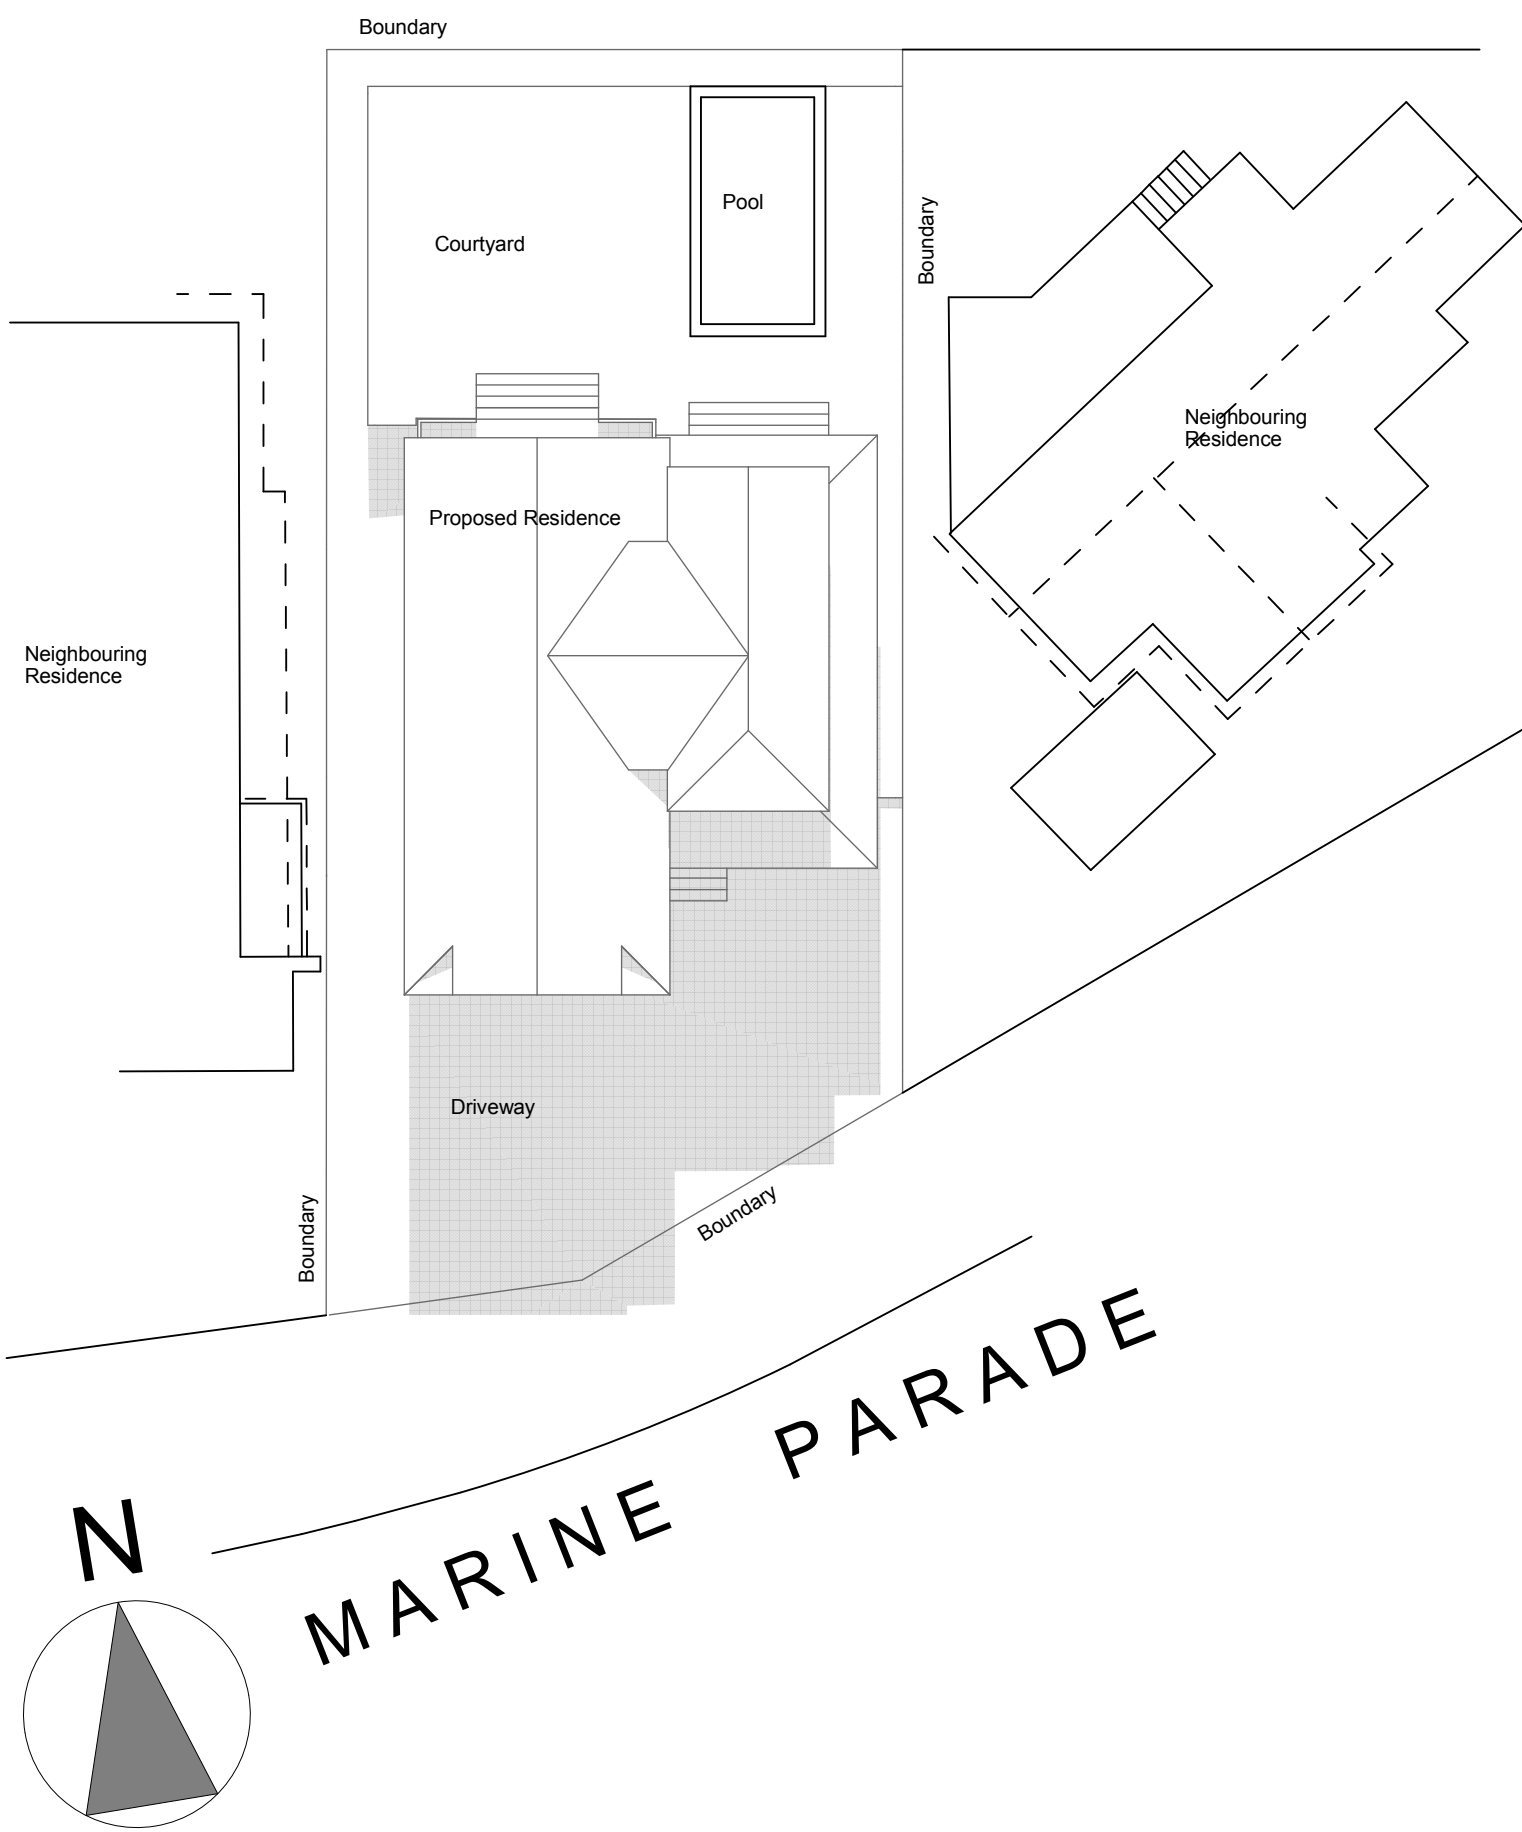

SHADOW PLAN 21 JUN at 1200h
Scale1:200

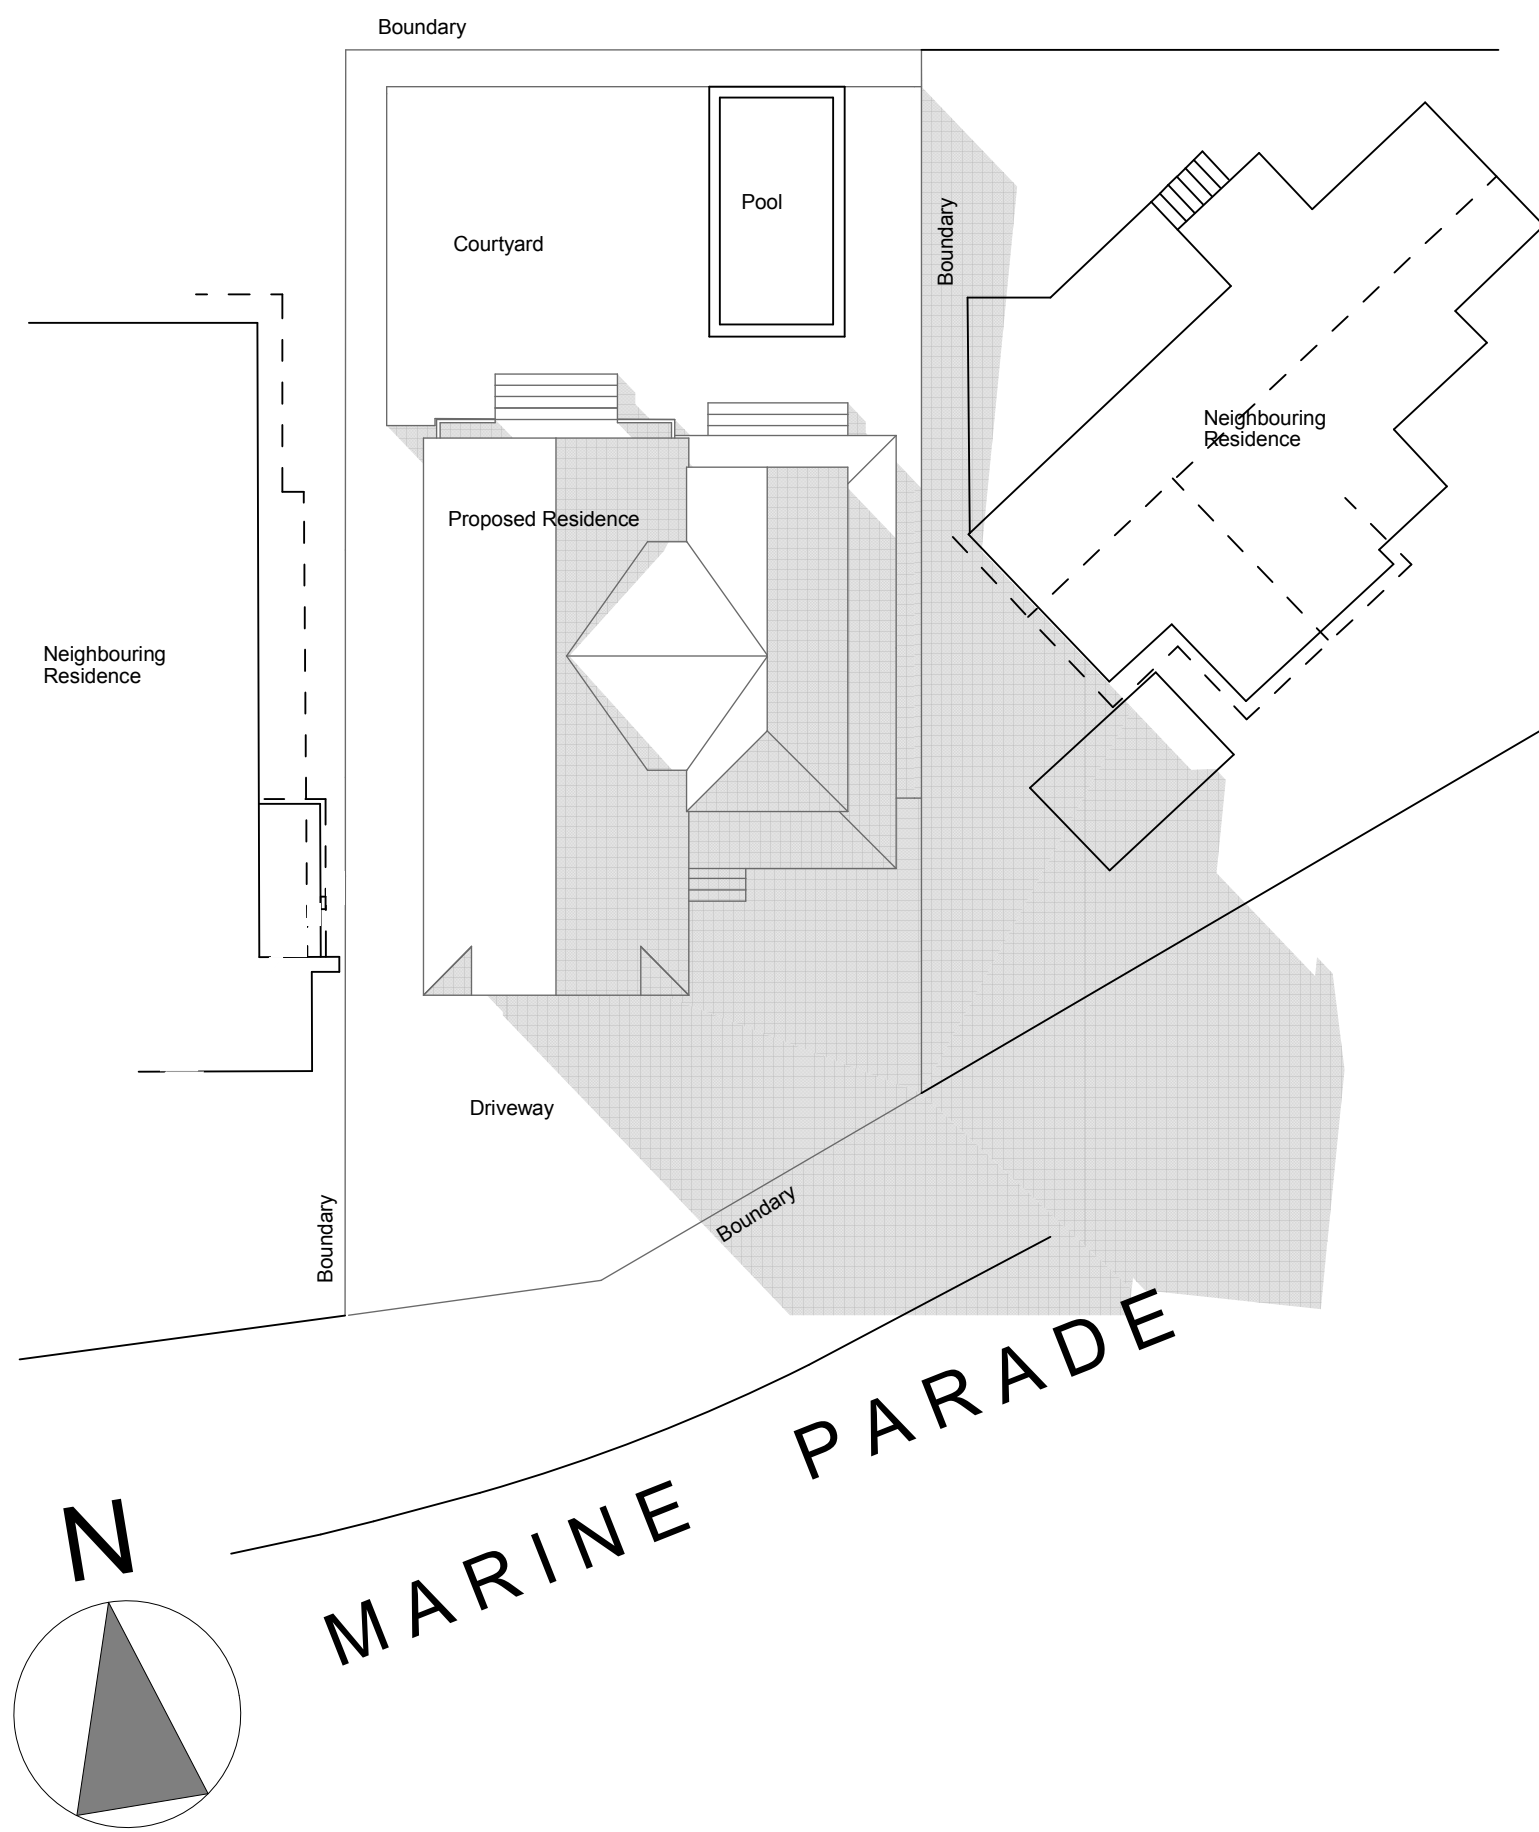

SHADOW PLAN 21 JUN at 1500h
Scale1:200

Scott Bradley & Associates

117 Ilford Avenue, Arcadia Vale, N.S.W Phone 0438263155 ABN 34470218974



			Client	M D& D Dubois	Title	Shadow Diagrams
			Project	Proposed New Residence Lot A, DP 308474 22 Marine Parade, Avalon, N.S.W		
					Scales	1:100 U.N.O.
					Date	Jan 2019
					Drawn	Dellar
					Designed	Bradley
					Revision	A
					Job Number	19001
					Drawing No	SH-01
A	ISSUED FOR APPROVAL	5.1.19				
Issue	Description	Date				