

8th August 2019

Shadow Diagram Certification


To whom it may concern, I hereby certify that the shadow diagrams Drawing No DA – 08 Rev.A, dated 8th August 2019 and prepared by DArC Studio are accurate.

A handwritten signature in black ink, appearing to read 'Manos' with a stylized flourish.

Emmanuil (Manos) Chatzinikolaou
Principal - Registered Architect NSW 9973



21ST JUNE - 9 AM

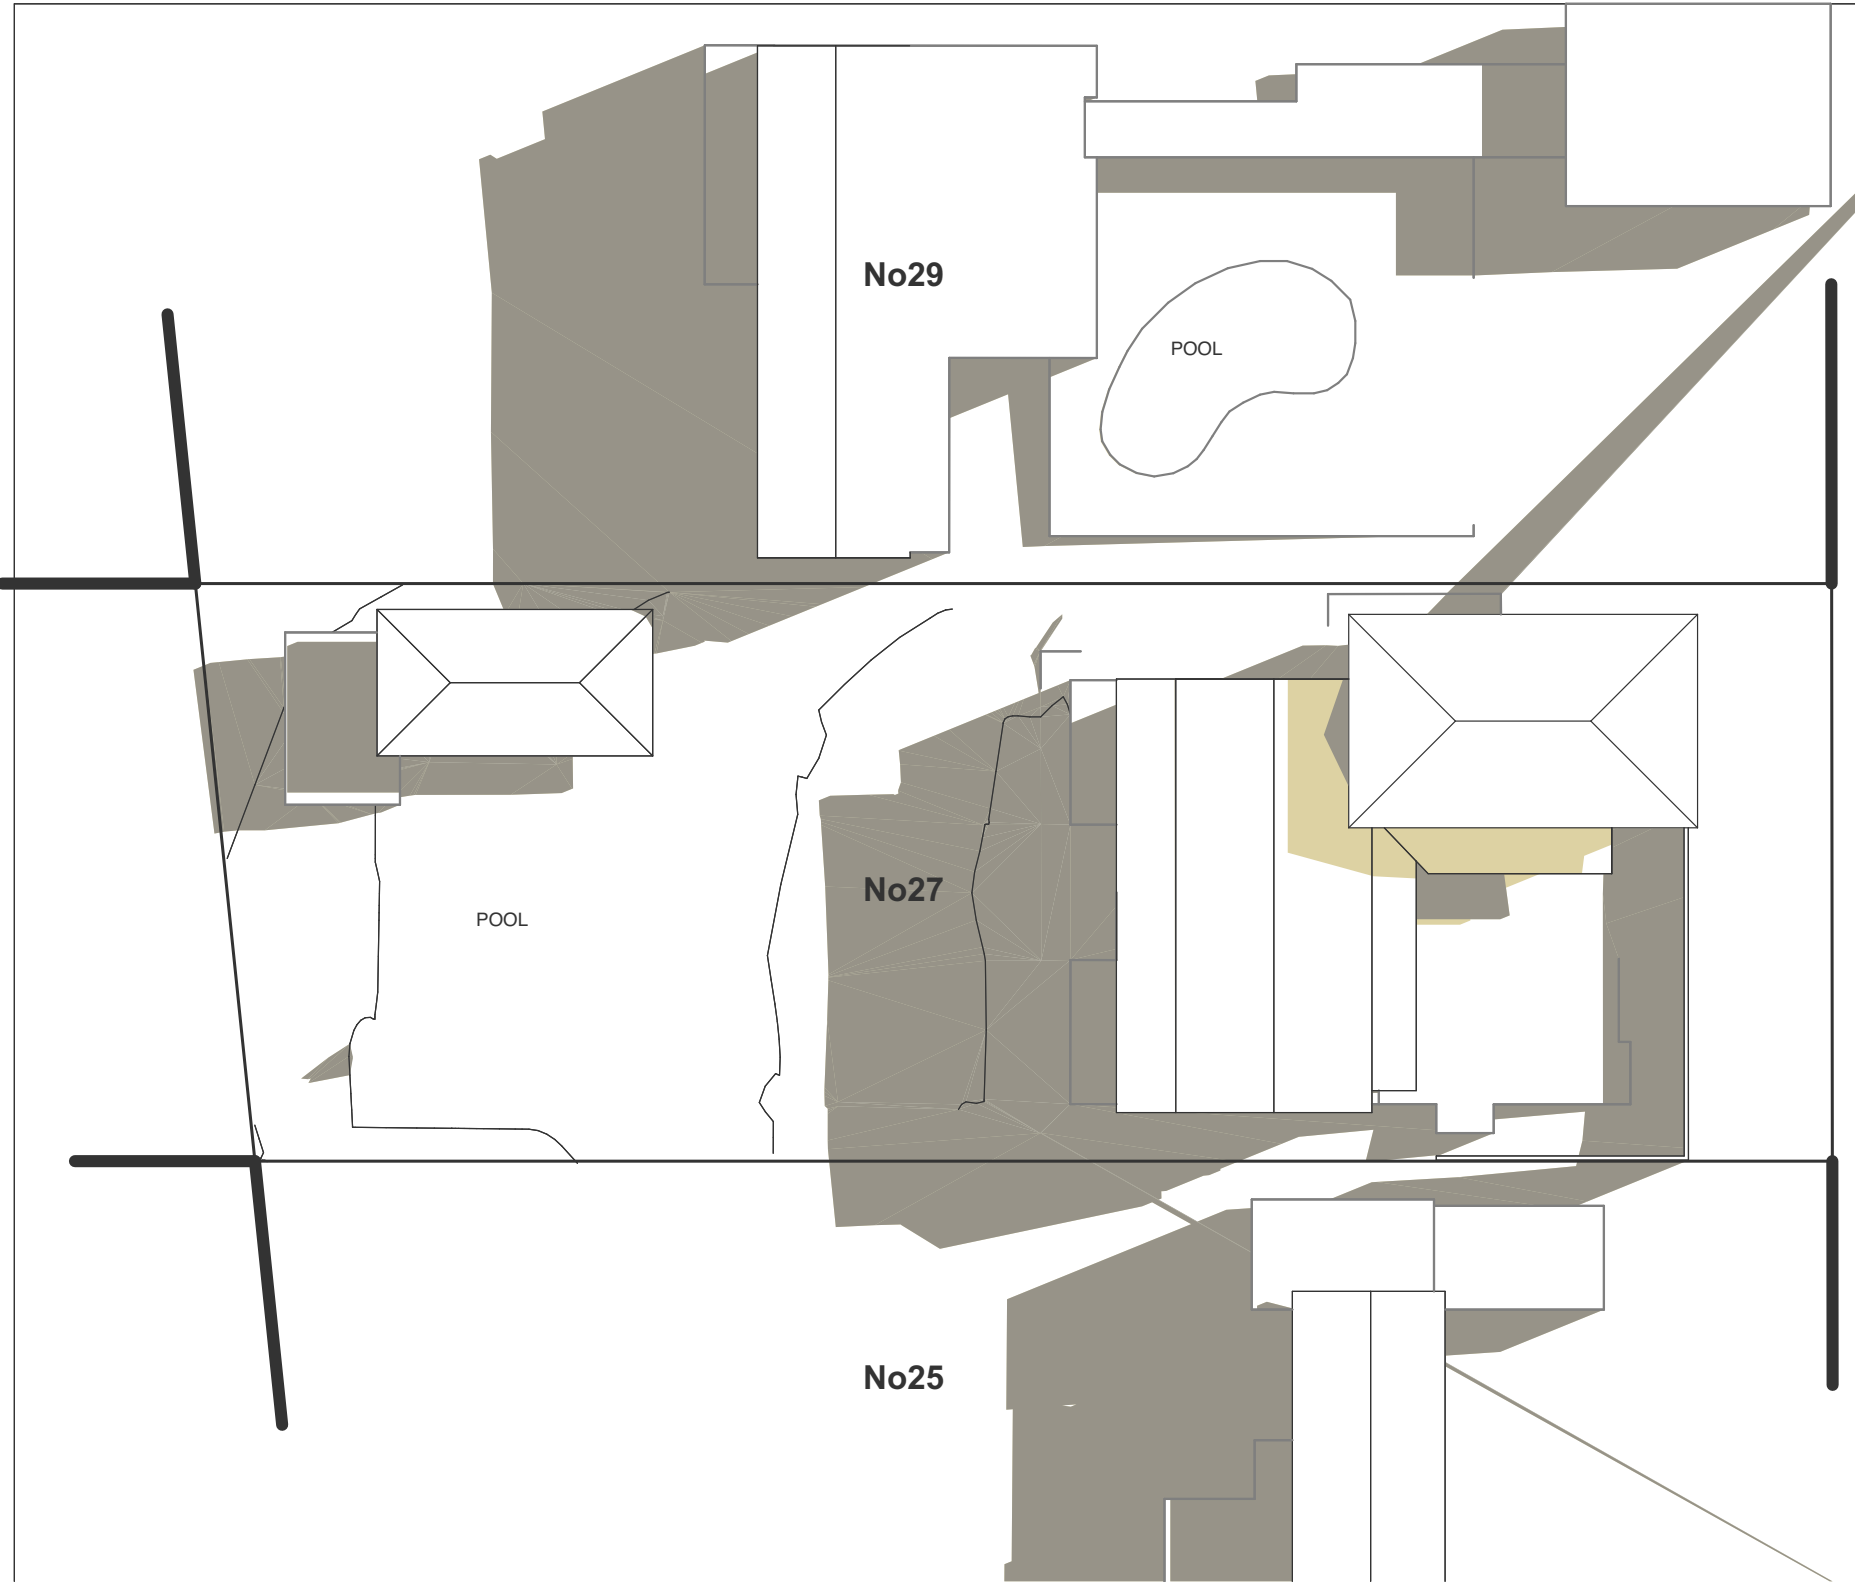

21ST JUNE - 12 PM



21ST JUNE - 3 PM

LEGEND



SHADOWS PROJECTED FROM PROPOSED DEVELOPMENT



EXISTING SHADOWS (HATCHED) +
POST DEVELOPMENT(YELLOW)

NOTES

All works to be in accordance with Australian Standards, The Building Code of Australia, other relevant codes, and with Manufacturers' recommendations and instructions.

Do not scale from drawings.

Verify all dimensions on site prior to construction.

This drawing is copyright and may not be used without written consent from DARC Studio.

AMENDMENTS

A ISSUE FOR DA

08.08.2019

Batton Residence

27 Ellery Parade NSW 2092
261 DP4889

DEVELOPMENT APPLICATION

Drawing

SHADOW DIAGRAMS - JUNE 21ST

Scale
NTS @ A3

Drawn By
MC

Project No.
21901

Drawing No.
DA - 08

Revision
A

darc studio/abn:31383873636/phone:0242181
6652/email:emmanuil@dracstudio.com.au/no
minated architect:Emmanui E Chatzinikolaou/
Reg NSW:9973

