

Contact Us	
The General Manager, 725 Pittwater Road, Dee Why NSW 2099 or Customer Service Centre, Northern Beaches Council DX9118 Dee Why	
Email	council@warringah.nsw.gov.au
Fax	9942 2606
If you need help lodging your application call Customer Service on (02) 9942 2111 or come in and talk to us at the Civic Centre, Dee Why.	

Office Use Only											


Part 1: Declaration


1. DECLARATION	
I hereby certify that the shadow diagrams submitted with the proposal at	
Address	21 PALM BEACH ROAD PALM BEACH
For the erection of <i>Description of development</i>	NEW GARAGE & STOREROOM
- In accordance with the survey (prepared by a registered surveyor) which is required to be submitted with the application - Drawn to true north - Indicate shadow cast by the proposal at 9am, noon, 3pm, 21 June - To indicate the shadow cast by existing buildings and structures on the site and in the surrounding area	

Part 2: Certification

2. CERTIFIER			
Title	☒ Mr ☐ Mrs ☐ Ms ☐ Other		
Full family name <i>(no initials) (or Company)</i>	WRIGHT		
Full given names <i>(no initials) (or A.C.N)</i>	JOHN		
Phone		Alternate	
Mobile	0417 459596	Fax	
Qualification <i>(i.e. Architect, Planner, Computer Technician, Surveyor)</i>	BUILDING DESIGNER CERT. OF ENGINEERING.		

Part 3: Signature

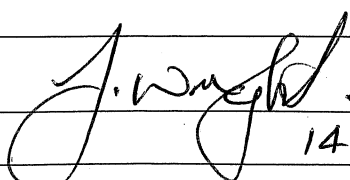3. APPLICANT(S) SIGNATURE	
Signature	
Date	14-4-2019

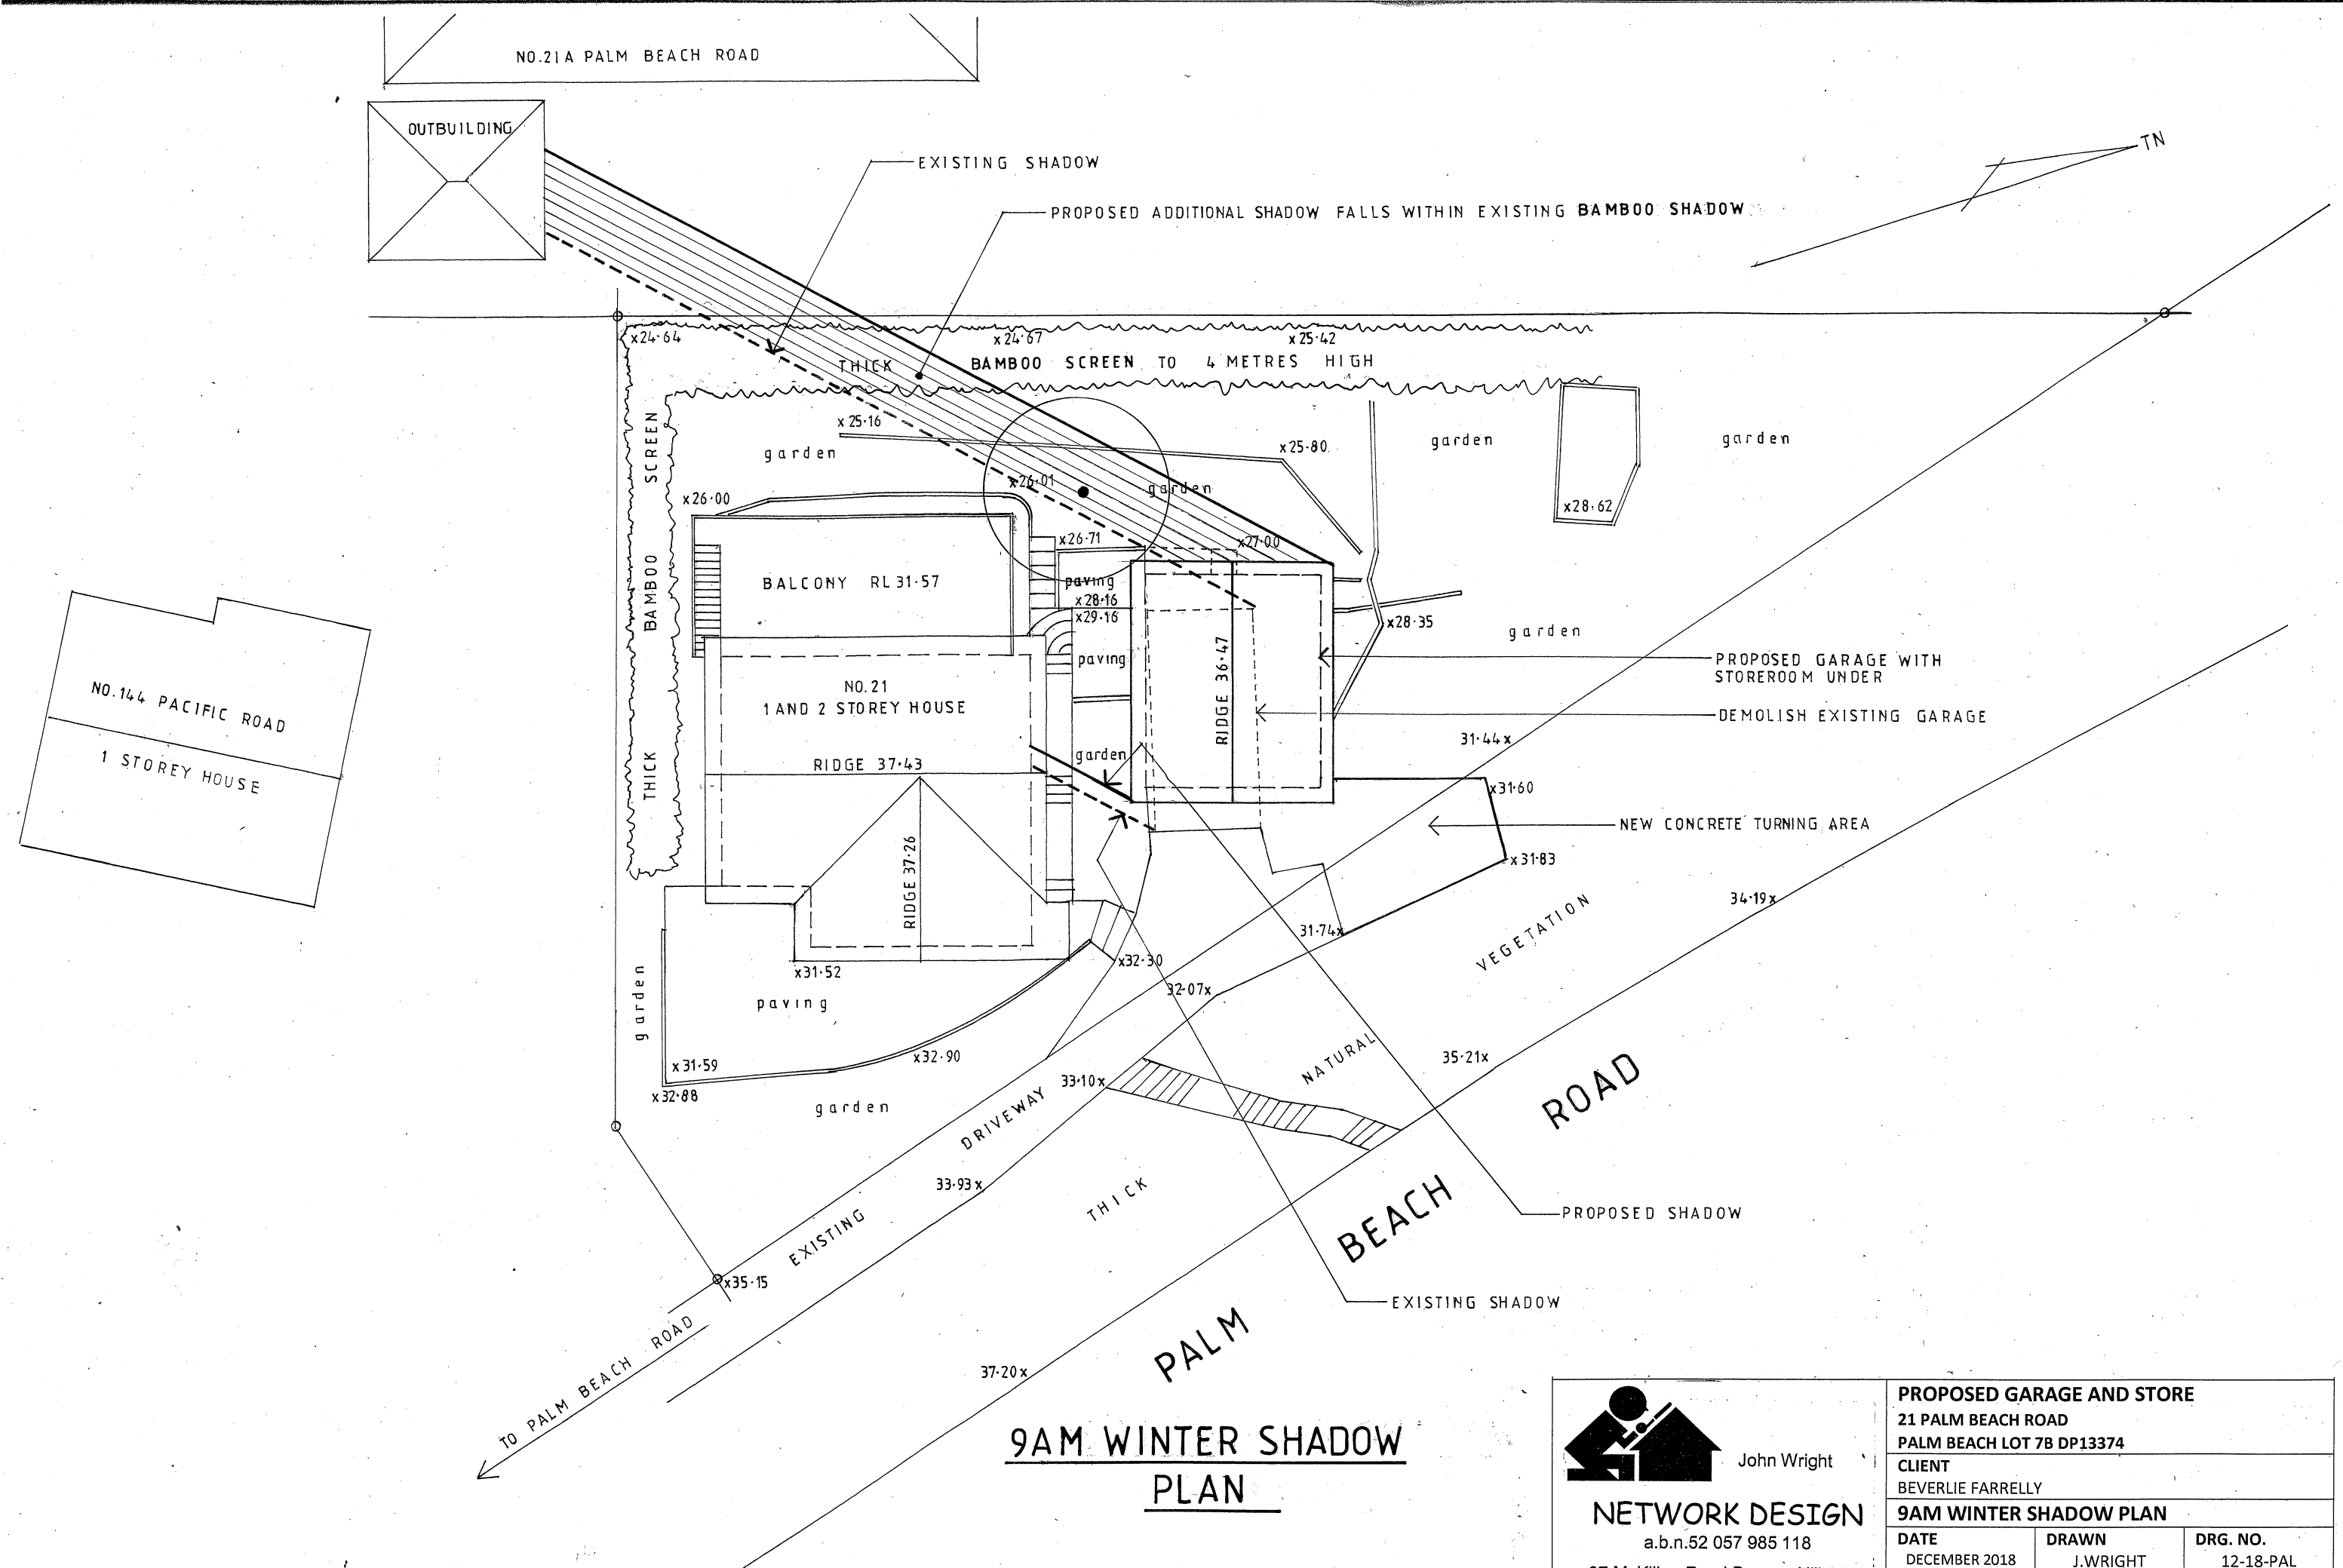

9AM WINTER SHADOW PLAN



John Wright

NETWORK DESIGN

a.b.n.52 057 985 118

37 McKillop Road Beacon Hill 2100

M. 0417 459 596

alwayswright@optusnet.com.au

PROPOSED GARAGE AND STORE

21 PALM BEACH ROAD

PALM BEACH LOT 7B DP13374

CLIENT

BEVERLIE FARRELLY

9AM WINTER SHADOW PLAN

DATE

DECEMBER 2018

DRAWN

J.WRIGHT

DRG. NO.

12-18-PAL

SCALE


1:200

ISSUE:

DA

SHEET NO.

5

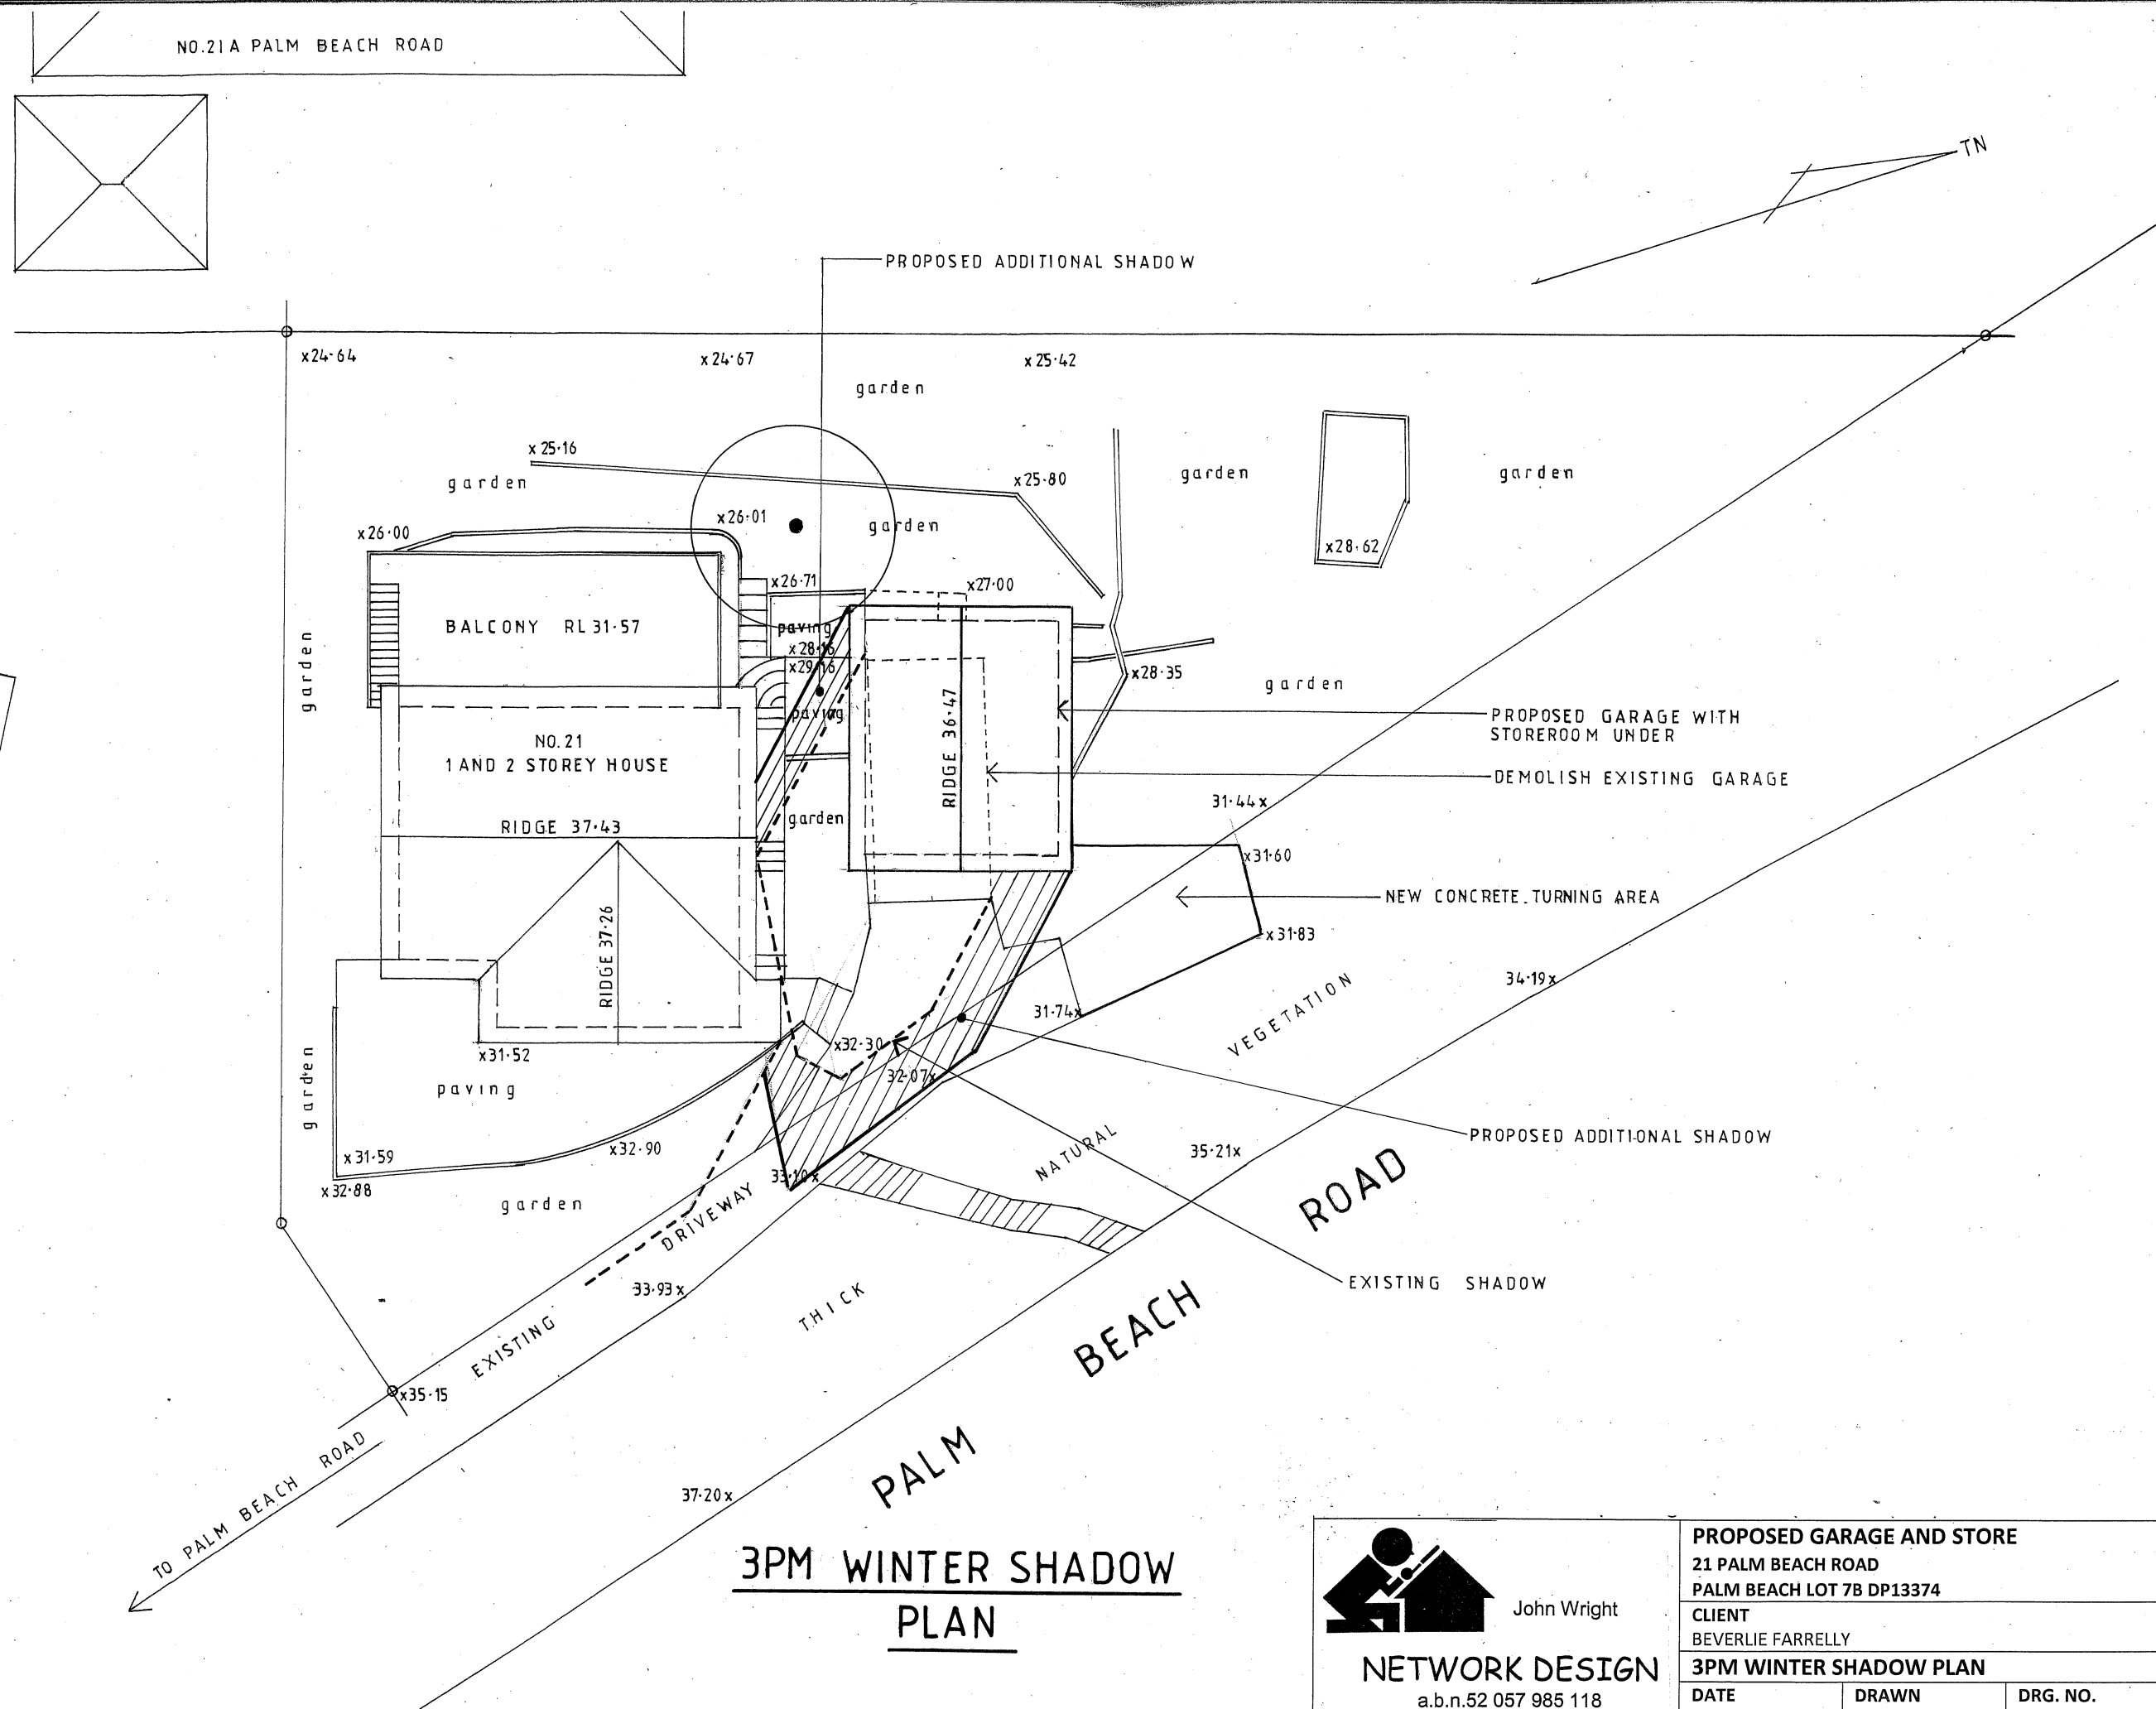

**3PM WINTER SHADOW
PLAN**

 John Wright
NETWORK DESIGN
a.b.n.52 057 985 118
37 McKillop Road Beacon Hill 2100
M. 0417 459 596
alwayswright@optusnet.com.au

PROPOSED GARAGE AND STORE		
21 PALM BEACH ROAD PALM BEACH LOT 7B DP13374		
CLIENT BEVERLIE FARRELLY		
3PM WINTER SHADOW PLAN		
DATE DECEMBER 2018	DRAWN J.WRIGHT	DRG. NO. 12-18-PAL
SCALE 1:200	ISSUE: DA	SHEET NO. 7