




Site Plan

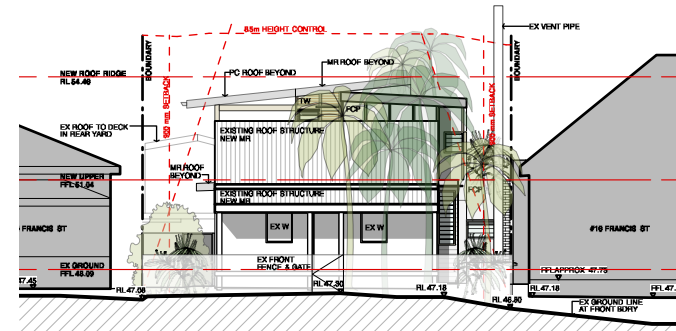

West Elevation - Francis Street

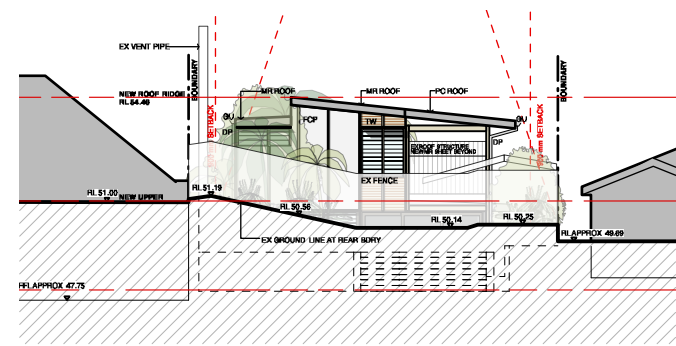

East Elevation

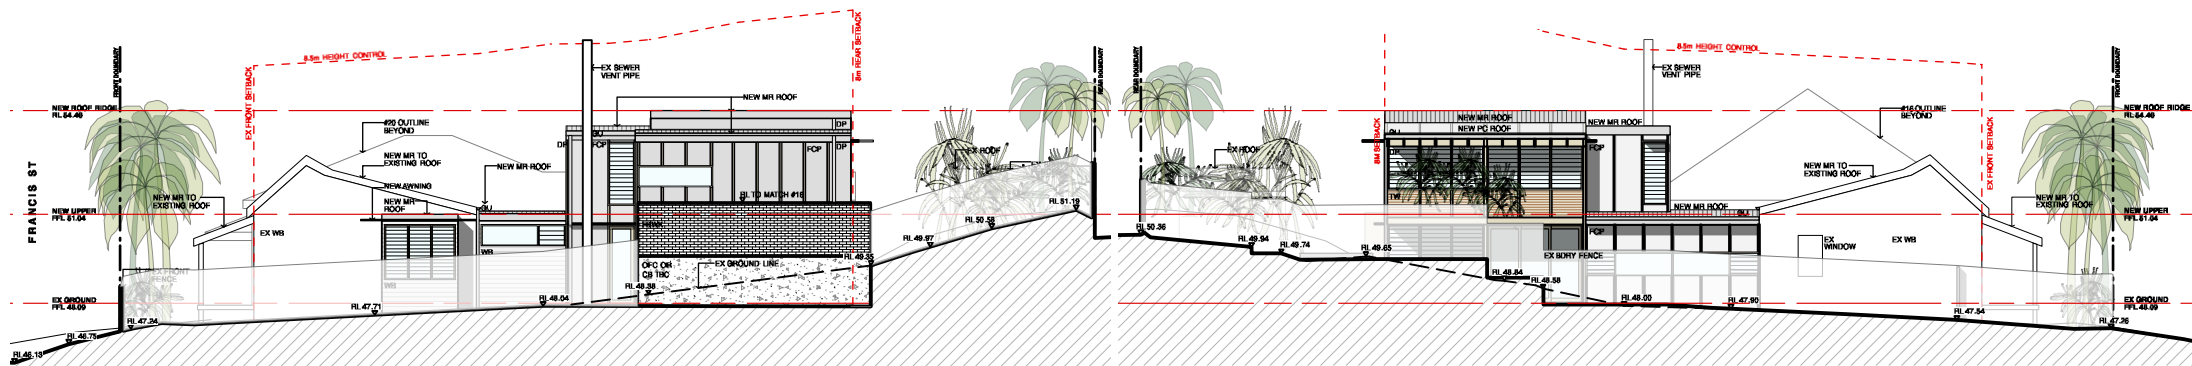

South Elevation

North Elevation

