



SECTION 01 - FRONT GARDEN

Scale: 1:50@A1

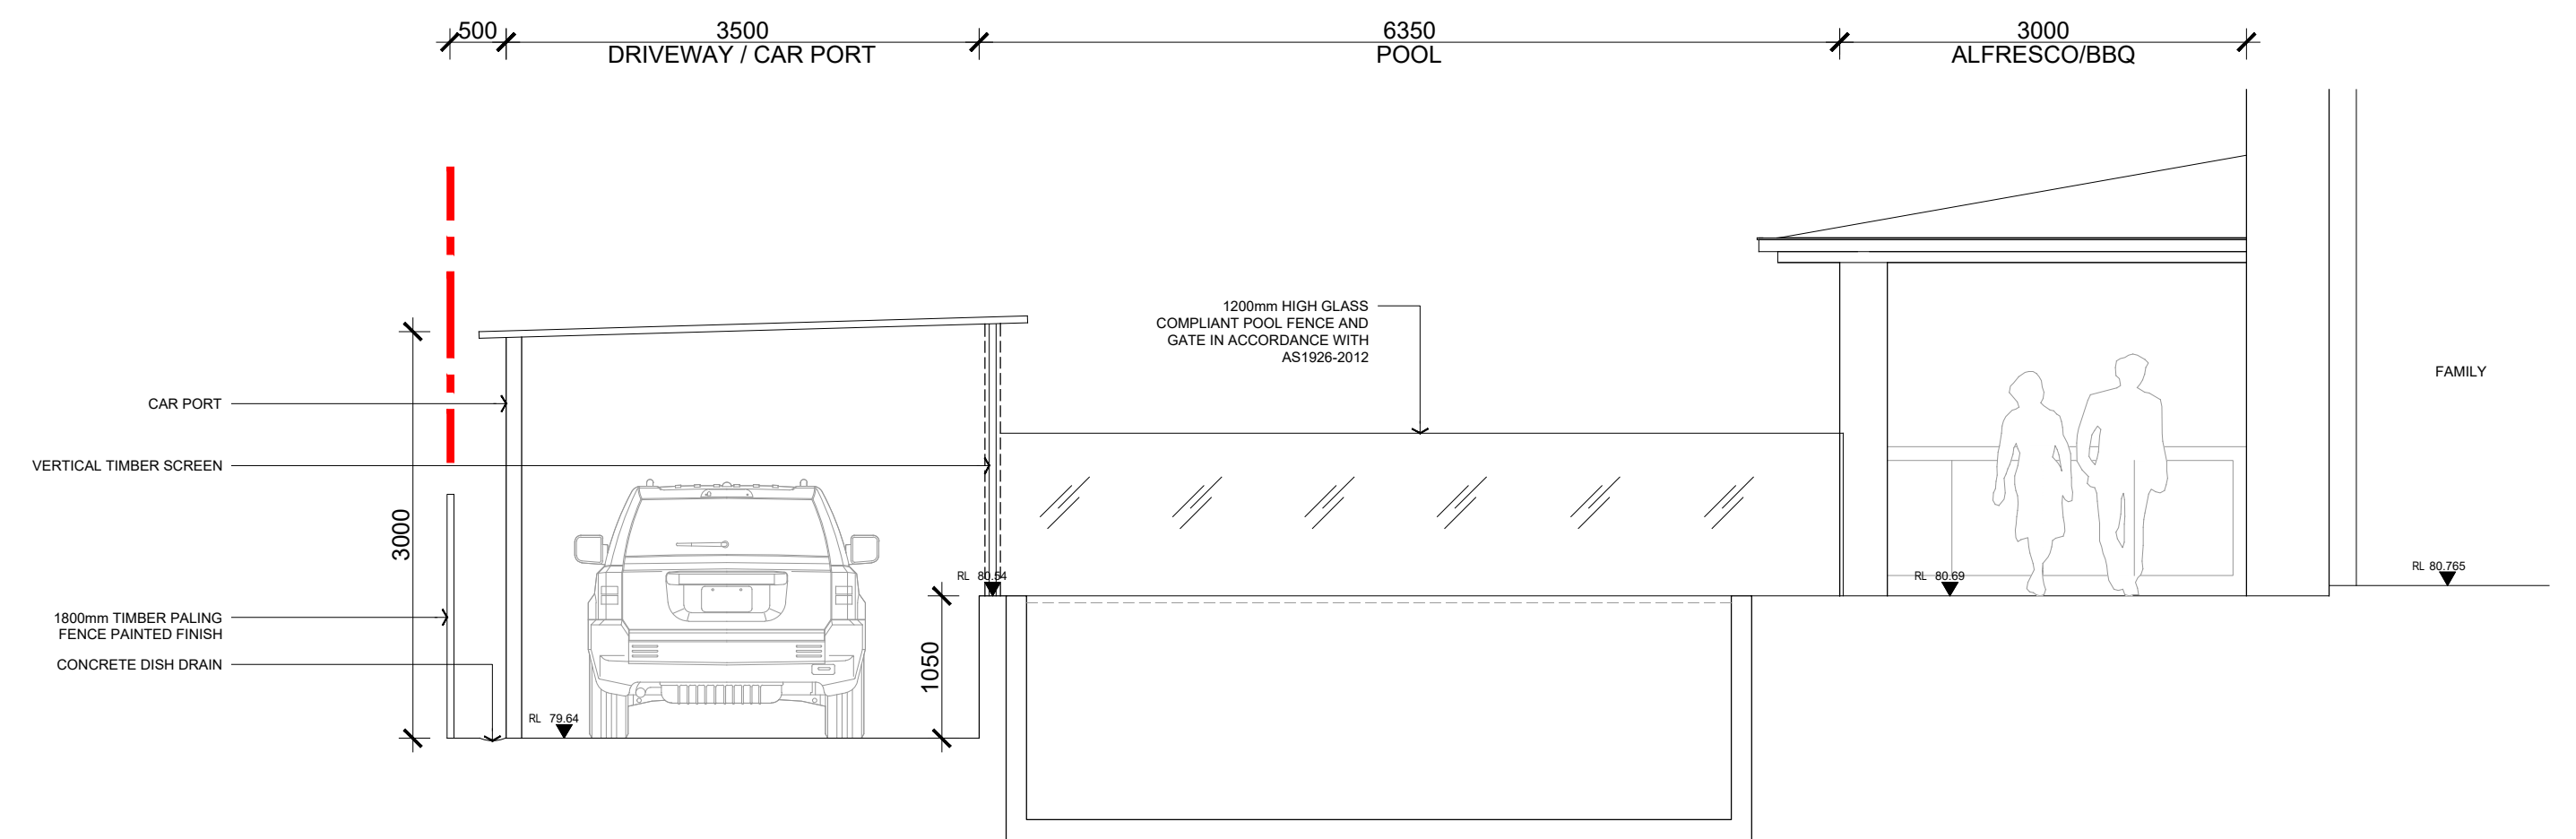

SECTION 02 - POOL

Scale: 1:50@A1

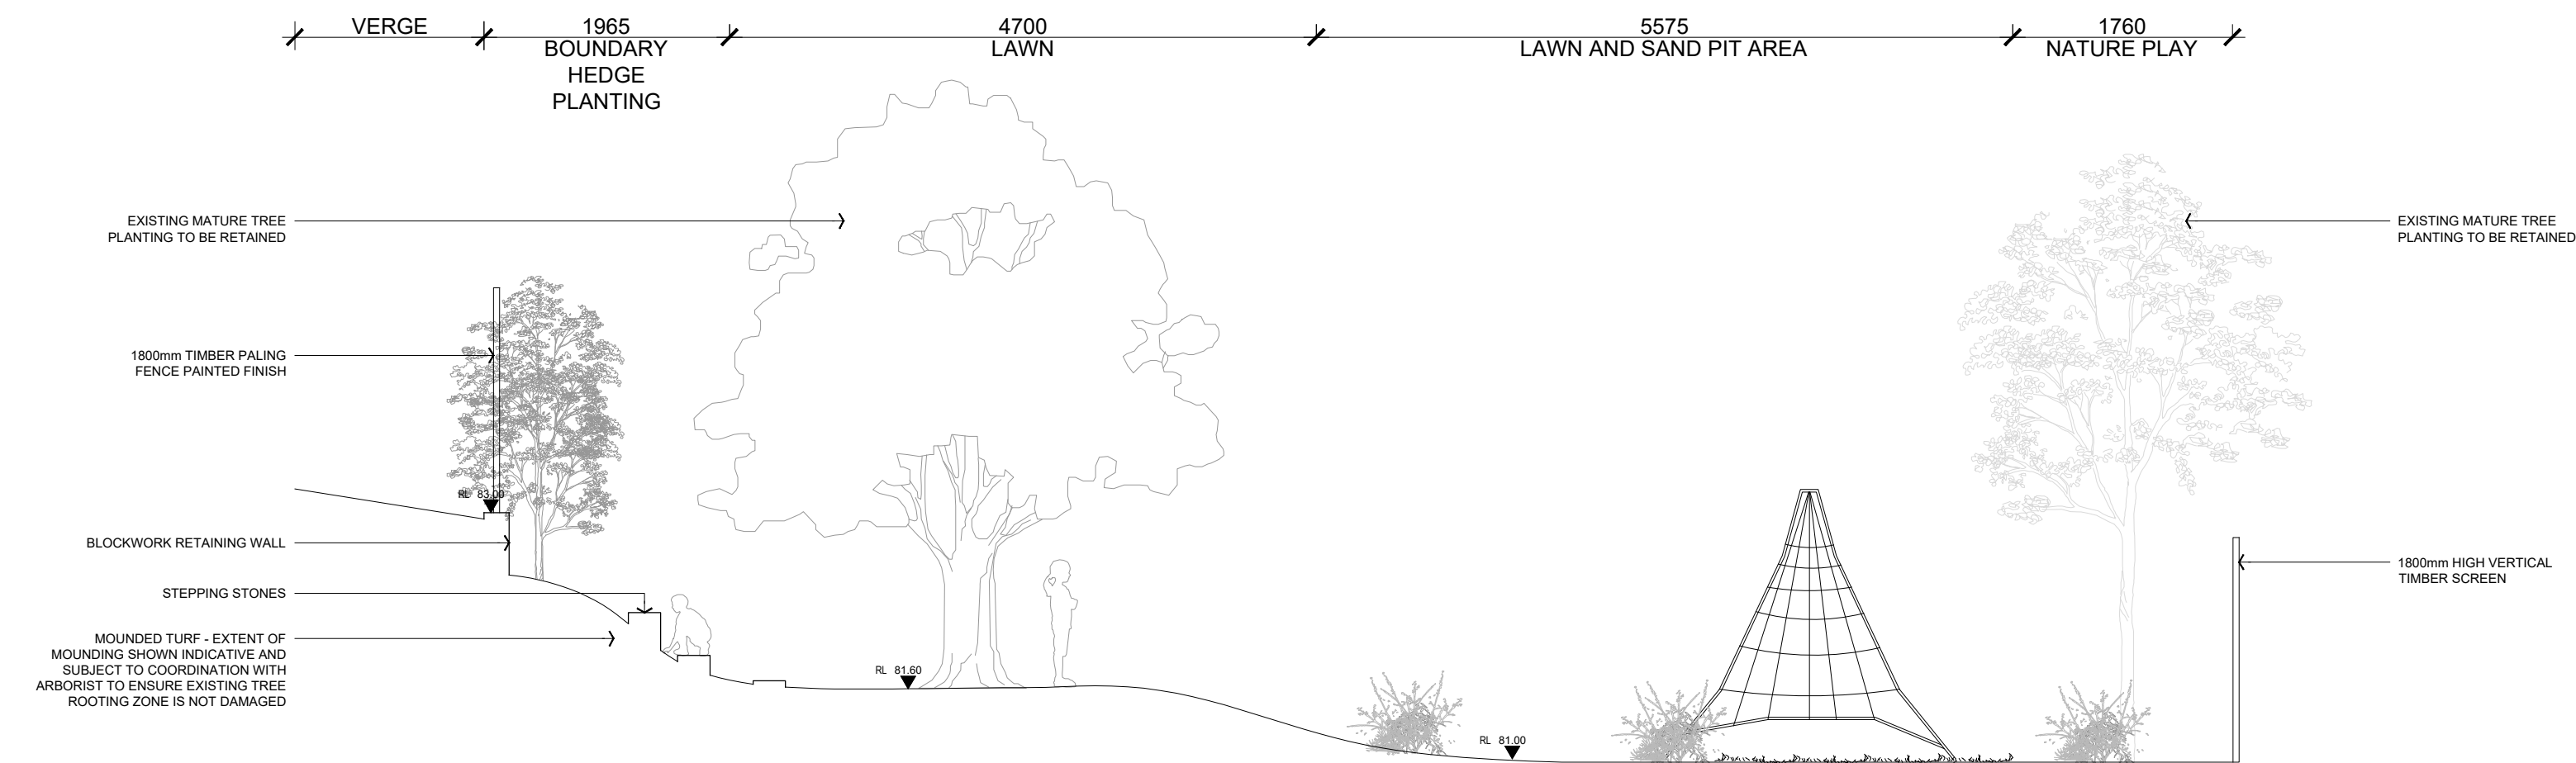

SECTION 03 - REAR GARDEN

Scale: 1:50@A1



529 Sydney Road Seaforth | 02 9907 0988 | www.lonepinelandscapes.com.au

NOTES

- DO NOT SCALE DRAWINGS. USE FIGURED DIMENSIONS ONLY.
- DIMENSIONS ARE IN MILLIMETRES UNLESS NOTATED DIFFERENTLY.
- CHECK AND VERIFY LEVELS AND DIMENSIONS ON SITE PRIOR TO COMMENCEMENT OF ANY WORK.
- THIS DRAWING IS COPYRIGHT OF LONEPINE LANDSCAPES
- THIS DRAWING MAY NOT BE REPRODUCED, ALTERED OR TRANSMITTED IN ANY FORM WITHOUT PERMISSION.
- THIS DRAWING ISSUE IS NOT FOR CONSTRUCTION

D
C
B
A
REV

DEVELOPMENT APPLICATION
CONCEPT DESIGN SUBMISSION
FOR CLIENT APPROVAL
PRELIMINARY
DESCRIPTION

24.07.2019
22.05.2019
08.05.2019
30.04.2019
DATE

NORTH

SCALE



PROJECT

GEMMA CODNER
88 FRENCHS FOREST ROAD
SEAFORTH

DRAWING TITLE

LANDSCAPE SITE SECTIONS

STATUS

DEVELOPMENT APPLICATION

SCALE @ A1

1:50

PROJECT NUMBER
LPL_1159

DRAWN
NN

REVIEWED
RF

APPROVED
RF

DRAWING NUMBER
LPL_3001

REV
D