


TYPICAL SANDSTONE RETAINING WALL
for walls up to 1600mm High

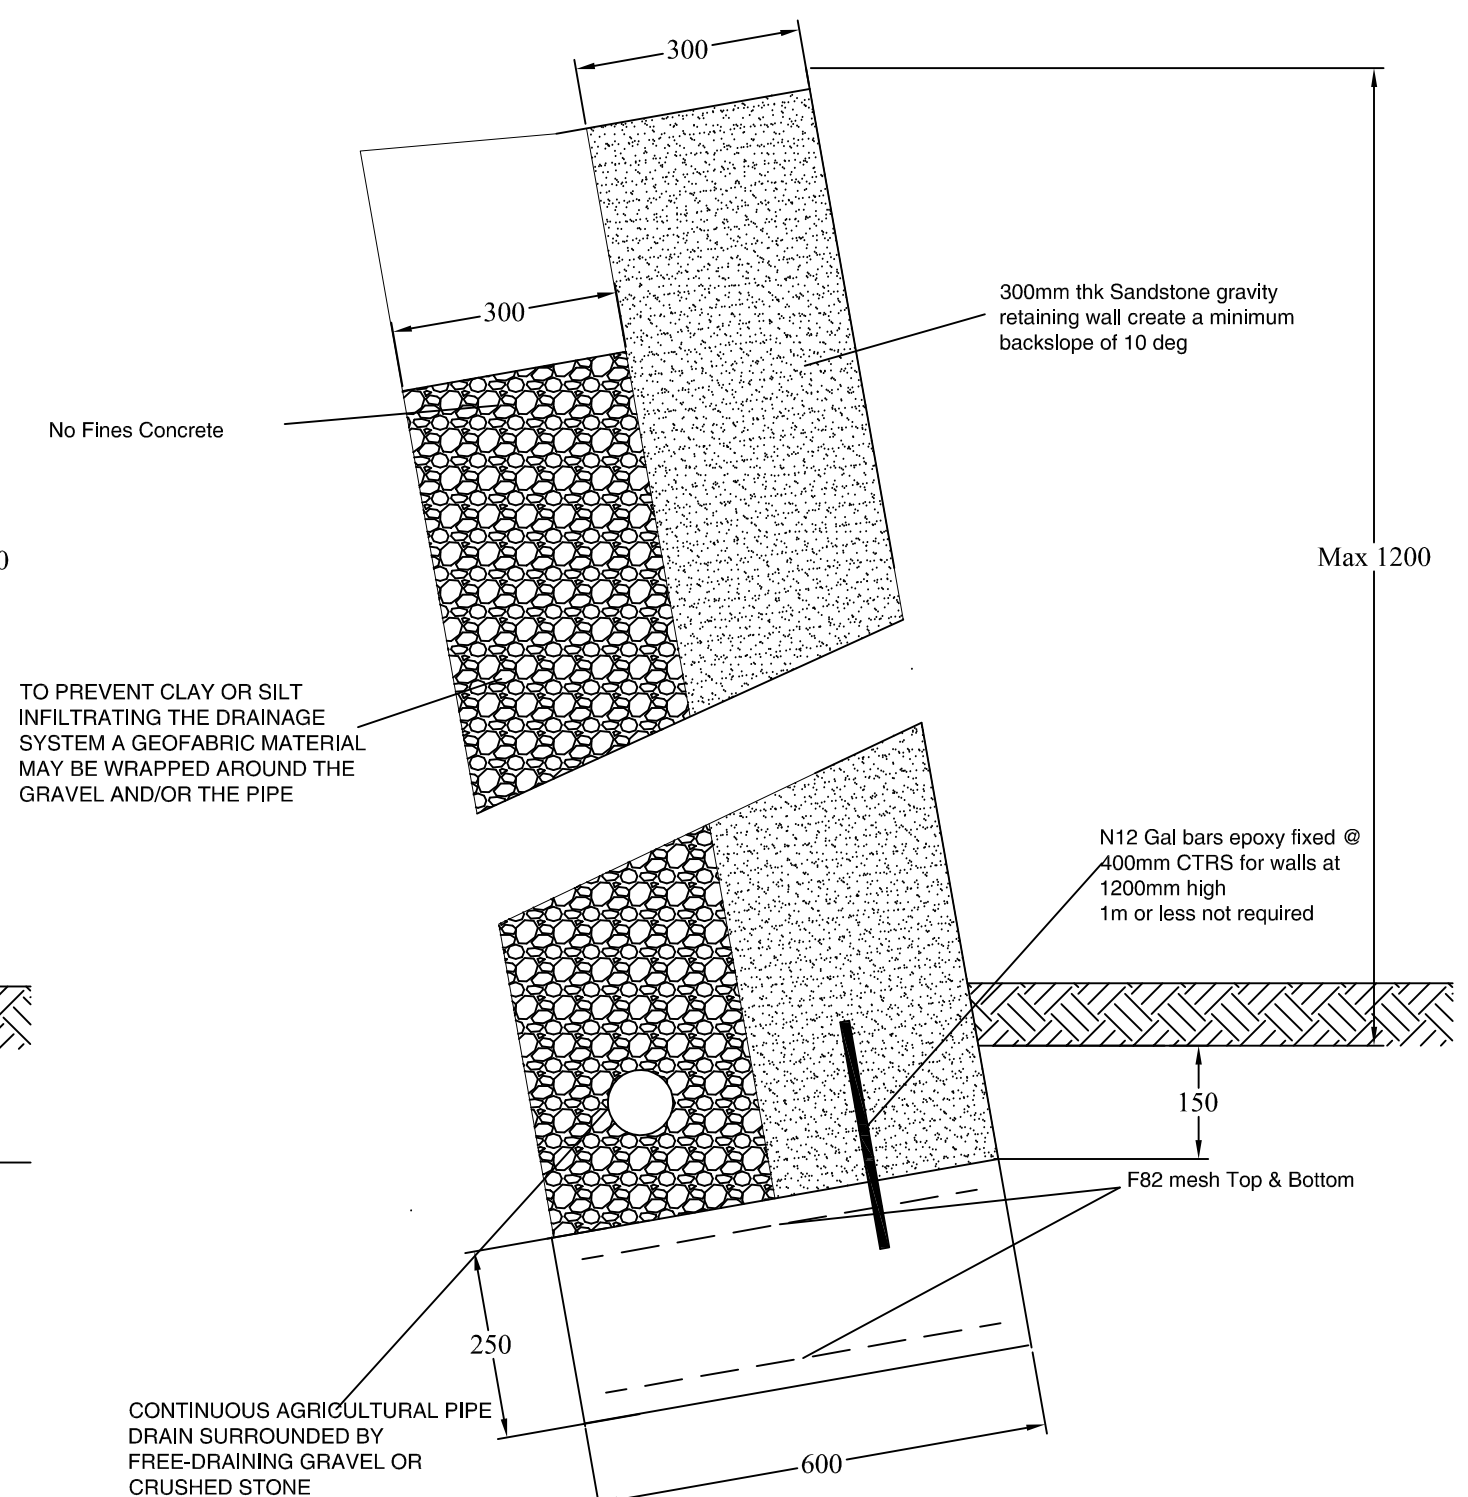

TYPICAL SANDSTONE RETAINING WALL
for walls less than 1200mm High

Tall Ideas PTY LTD 7 Eaton St Willoughby NSW 2068 TEL 02 99581860 FAX 02 99672492 ABN 34 055 736 402	TITLE Typical Sandstone Block Retaining wall 16 Cabarita Rd Avalon	CLIENT Sue Holliday — —	DRAWN A.S.	CHECKED
			SCALE @ A3 1:100, 1:10	DATE 09/01/20
			APPROVED	
			DWG.No. 181105—SK1 1 of 1	REVISION 0