



DAS - 01 WINTER SOLSTICE - 9AM 21/06 N.T.S.

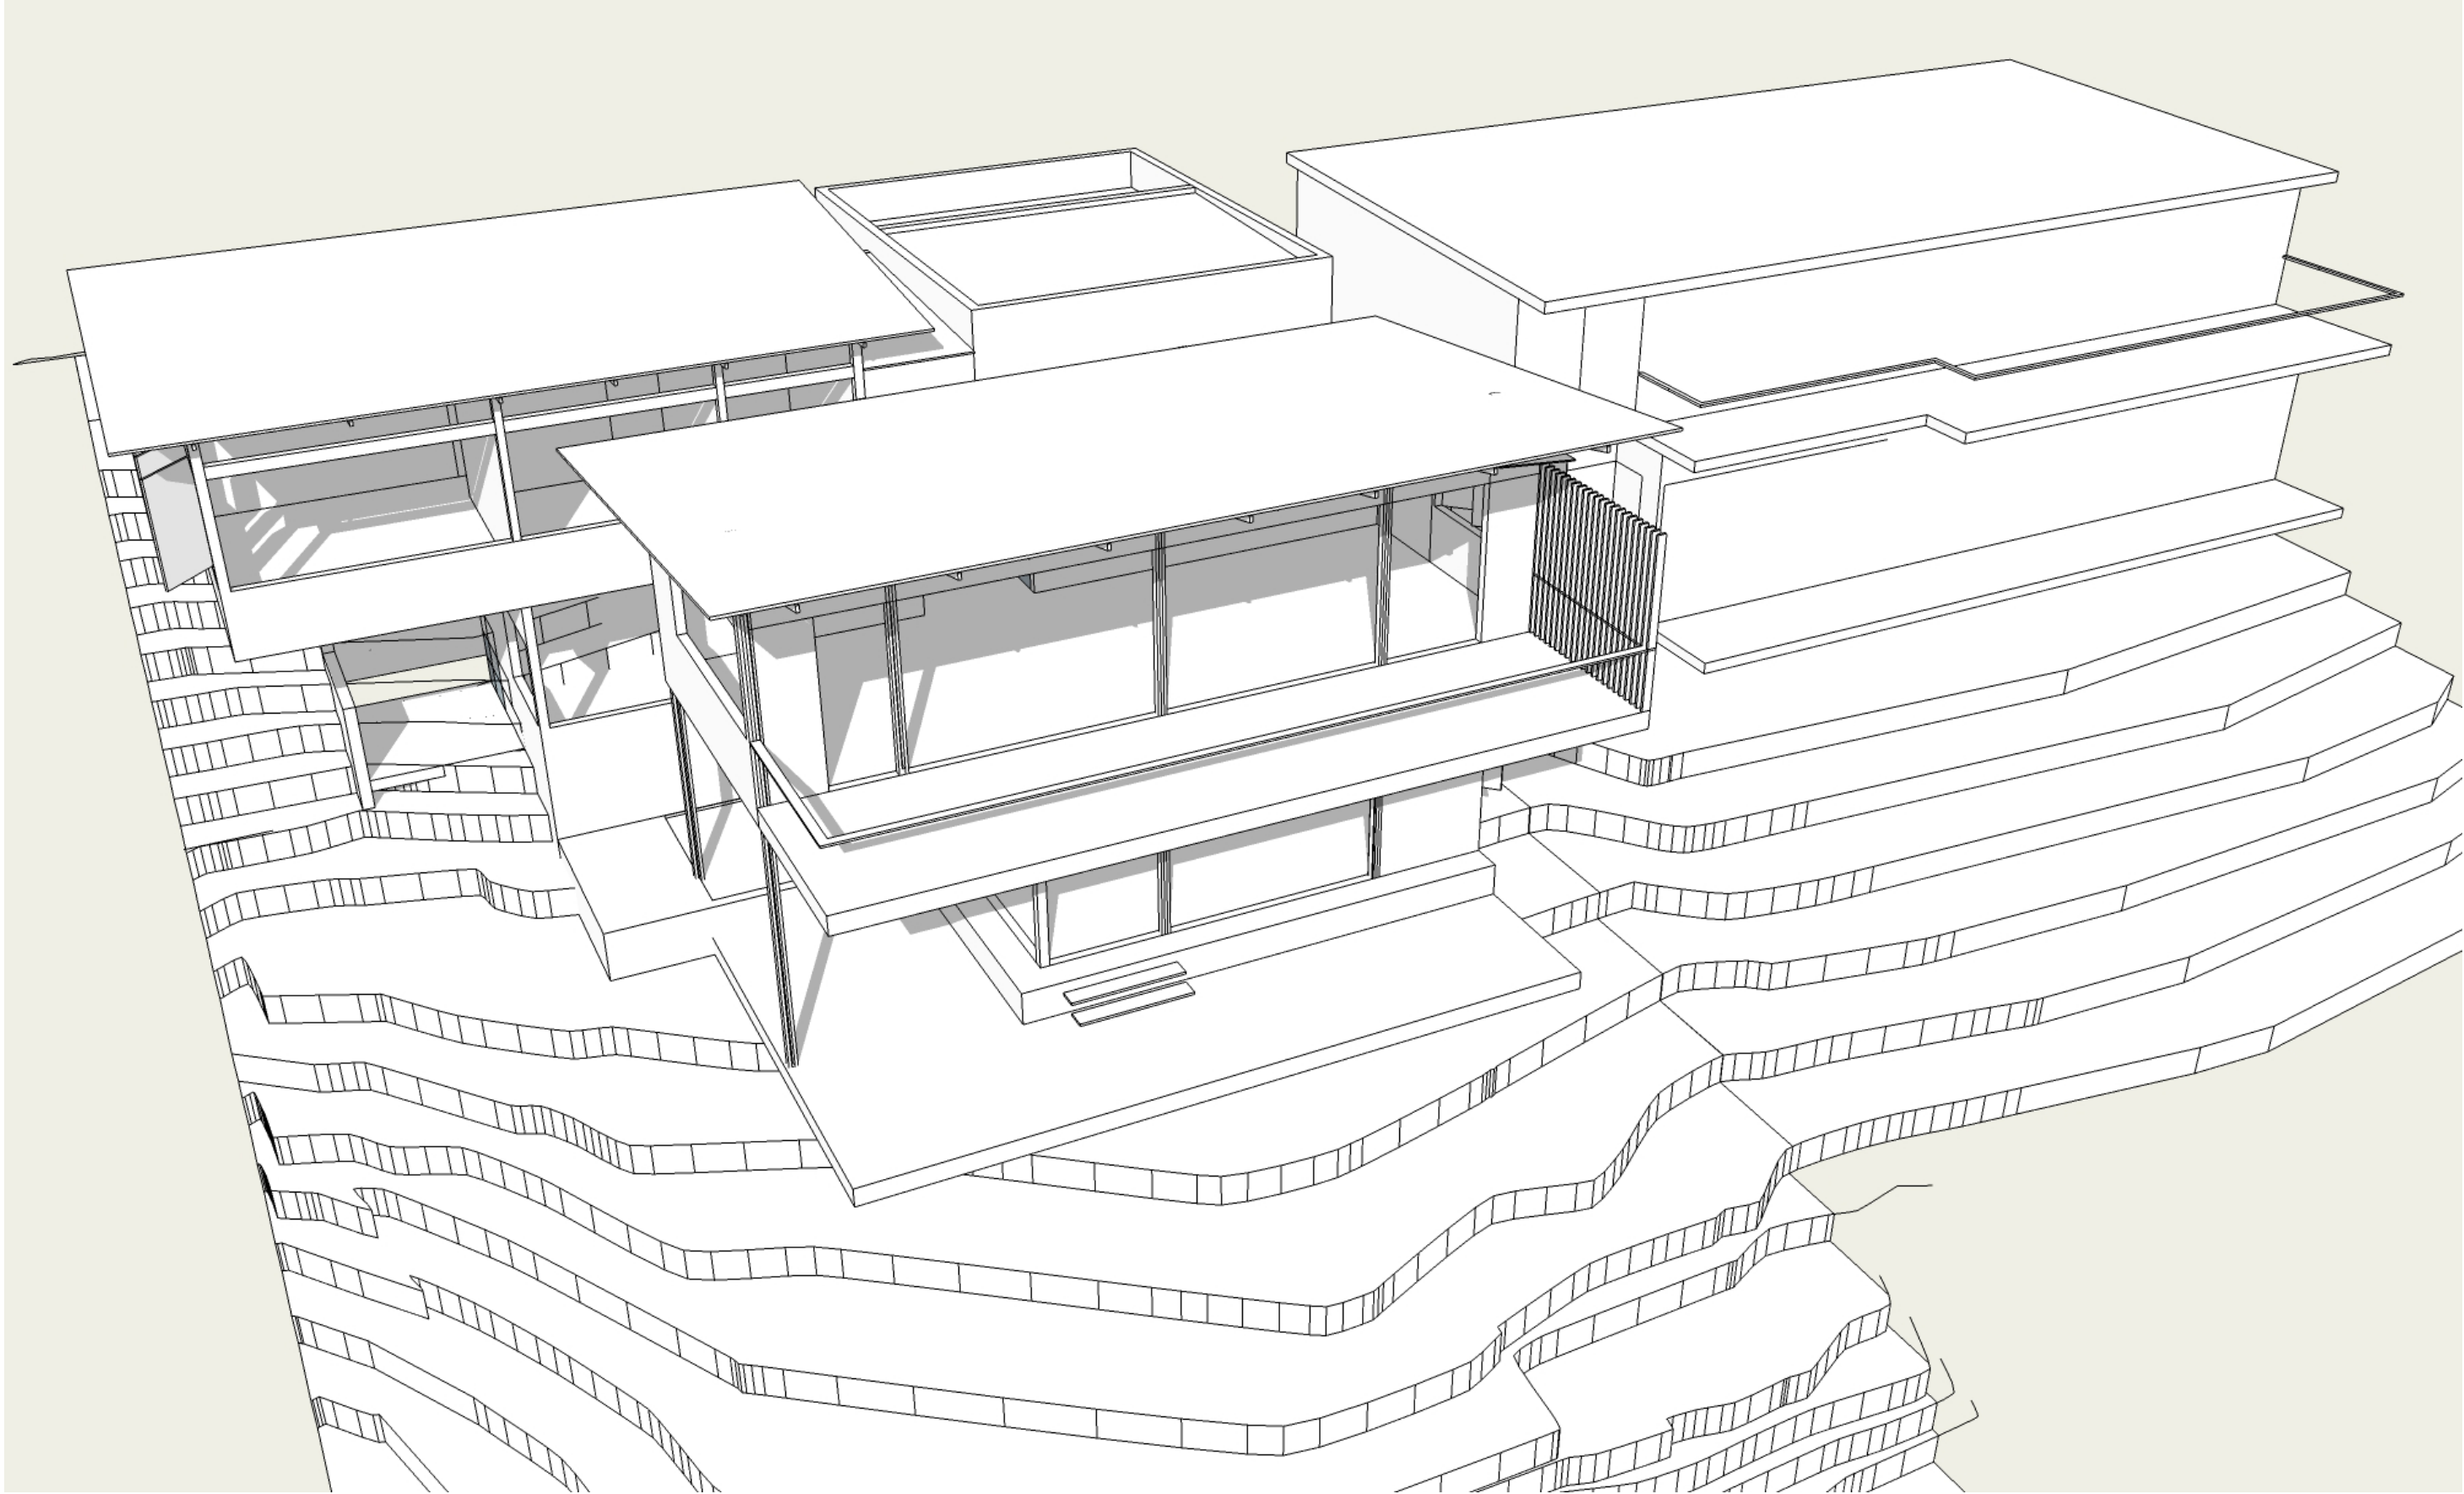

DAS - 02 WINTER SOLSTICE - 12NOON 21/06 N.T.S.

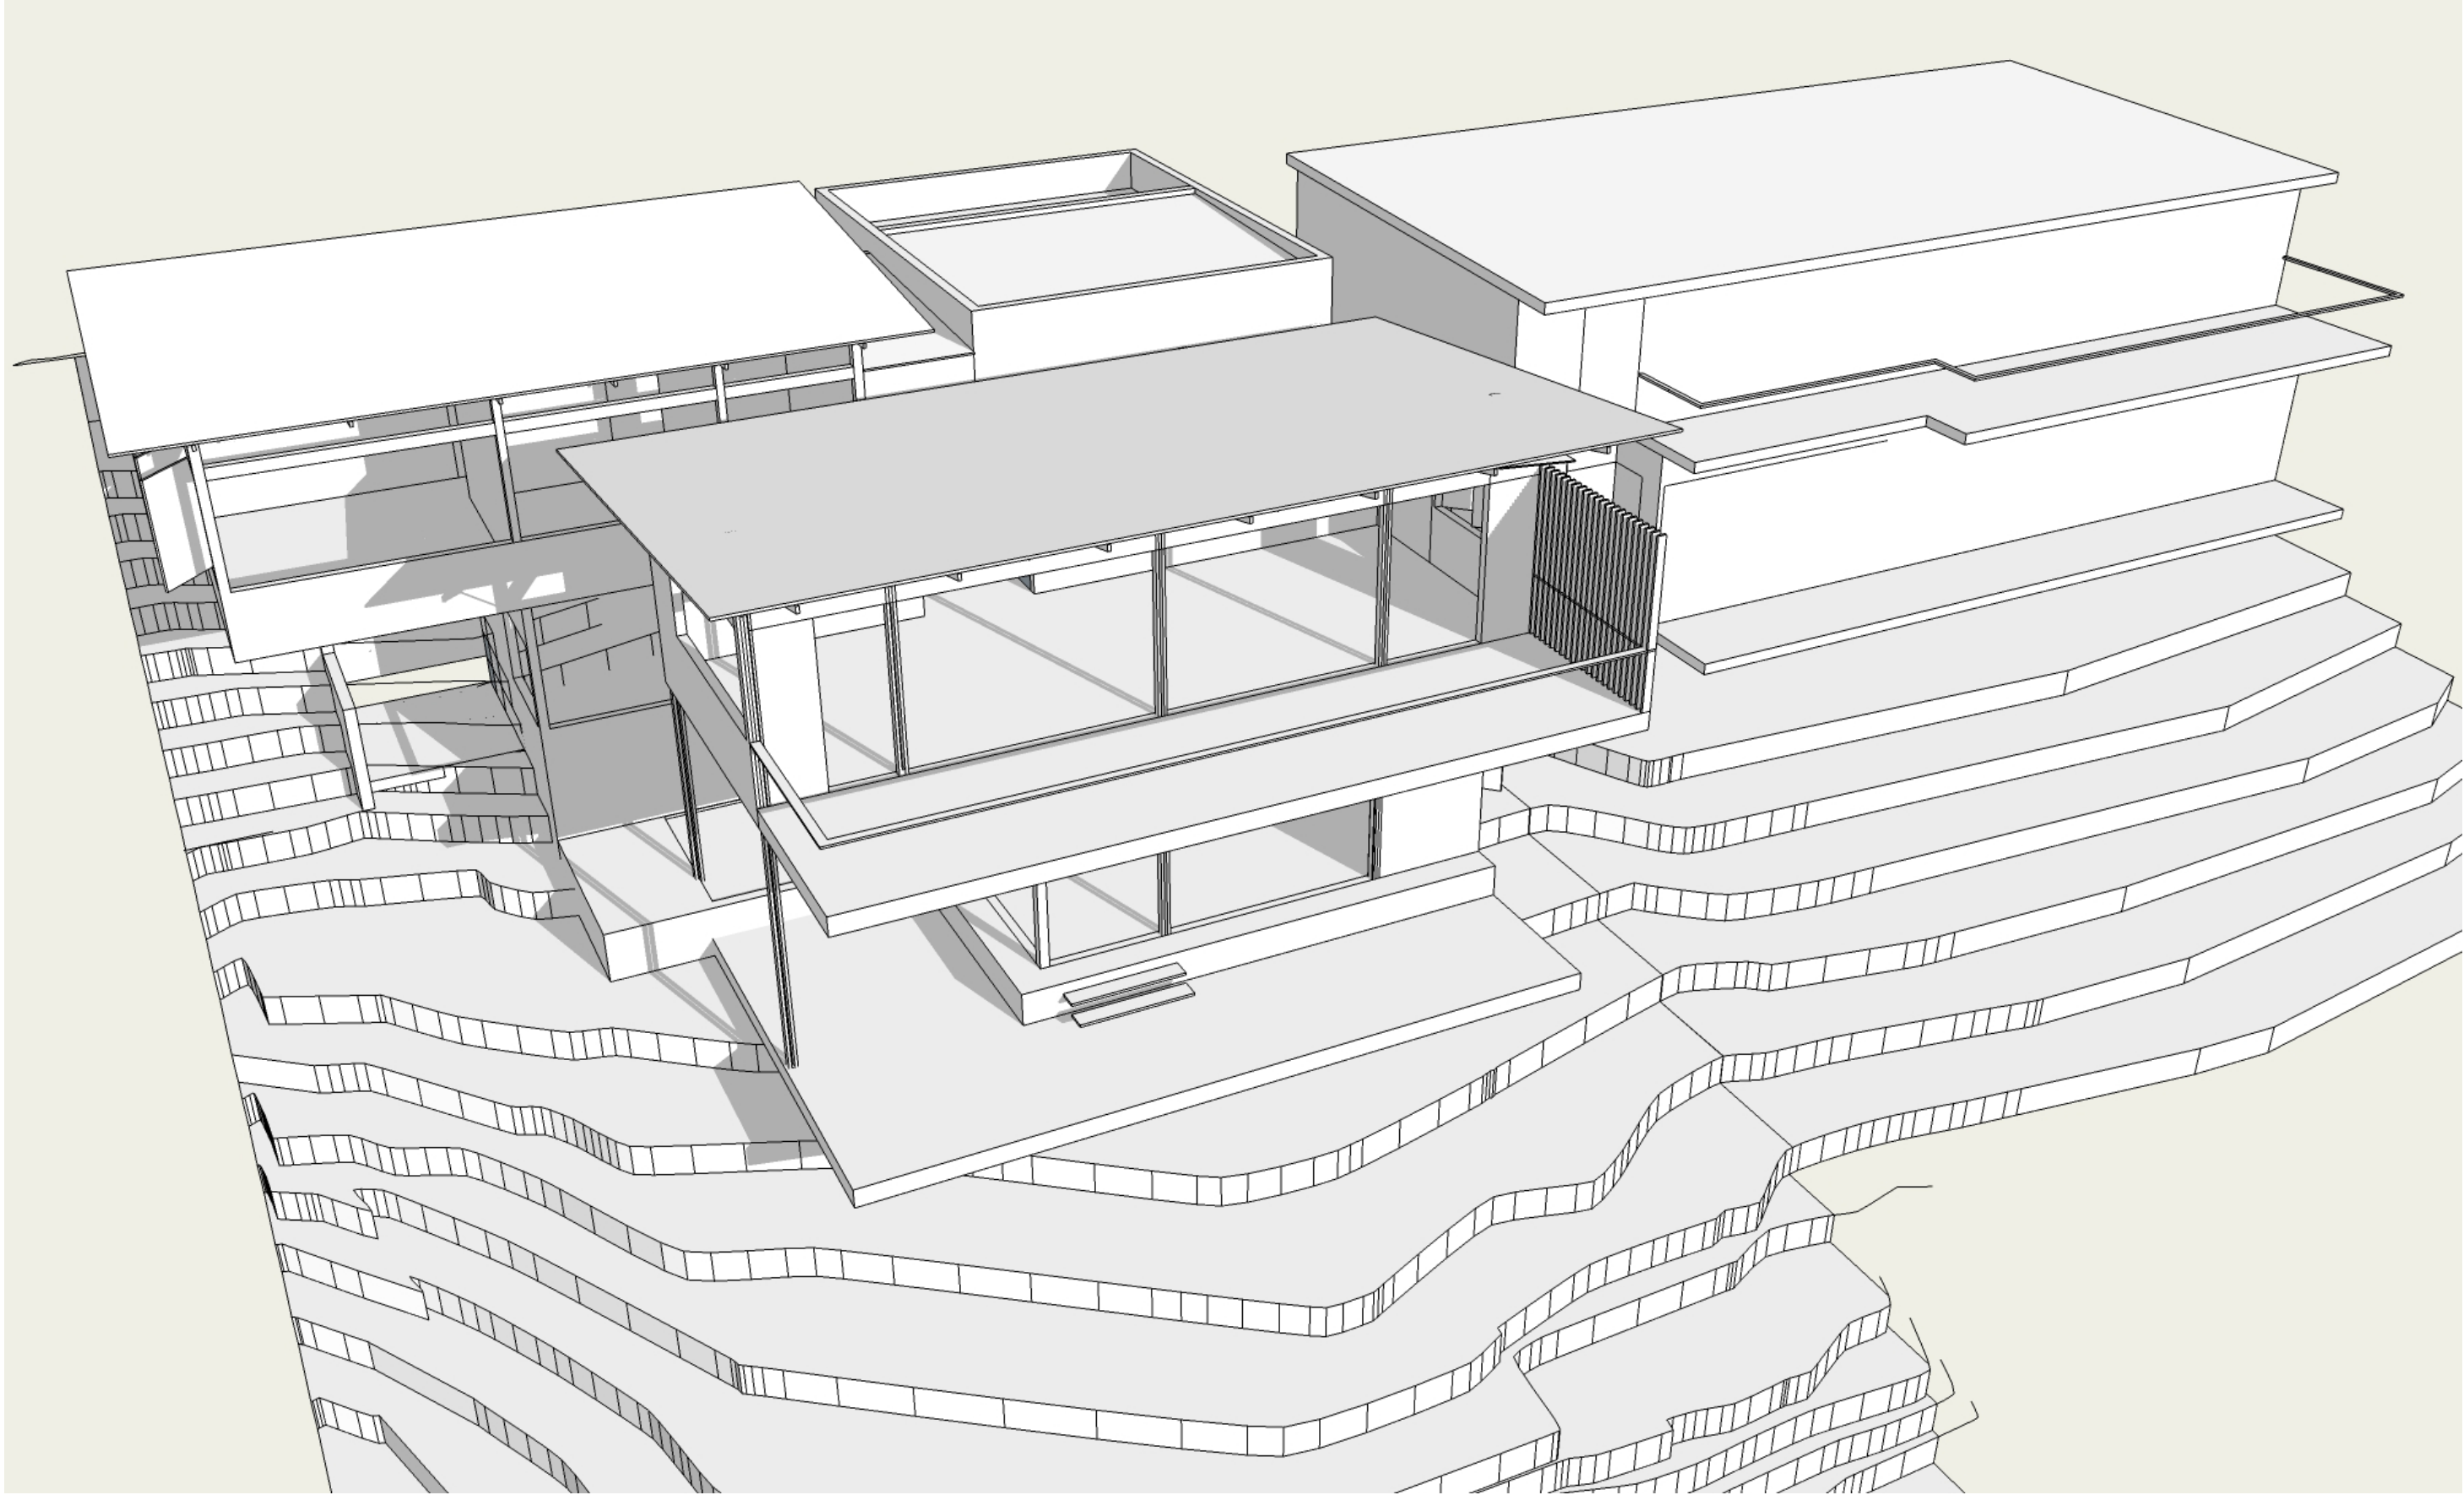


DAS - 02 WINTER SOLSTICE - 3PM 21/06 N.T.S.


SITE INFORMATION :
- LOT 83 in D.P. 226445
- SITE AREA : 557.4m²
- LOCAL GOVERNMENT : NORTHERN BEACHES (WARRINGAH)
- ZONING R2

NOTES :
- THIS DRAWING IS NOT TO SCALE. 3D MODELLED ELEMENTS ARE ACCURATE RELATIVE TO OTHER ELEMENTS, HOWEVER, DO NOT SCALE FROM DRAWING.
- HEIGHT AND POSITION OF EXISTING STRUCTURES FROM SURVEY PLAN RIDGE HEIGHTS AND NATURAL GROUND LEVELS MARKED ON SURVEY.


			REVISION	DATE	DESCRIPTION	BY	dainacunningham architecture + design m: 0413 172 091 NSW Reg. # 10210		project :	CUNNINGHAM CREEK HOUSE 54 Towradgi St, Narraweena	date :	OCT 2019	DAISS
								THIS DRAWING IS TO BE READ IN CONJUNCTION WITH ALL RELEVANT CONTRACTS, SPECIFICATIONS, REPORTS AND DRAWINGS. DO NOT SCALE OFF DRAWINGS. PRECEDENCE IS TO BE GIVEN TO WRITTEN DIMENSIONS, VERIFY ALL DIMENSIONS ON SITE PRIOR TO CONSTRUCTION. REPORT ALL DISCREPANCIES TO THE ARCHITECT IMMEDIATELY. COPYRIGHT OF THIS DRAWING IS VESTED WITH THE ARCHITECT.	drawing :	SHADOW DIAGRAMS	scale :	RELATIVE NTS	

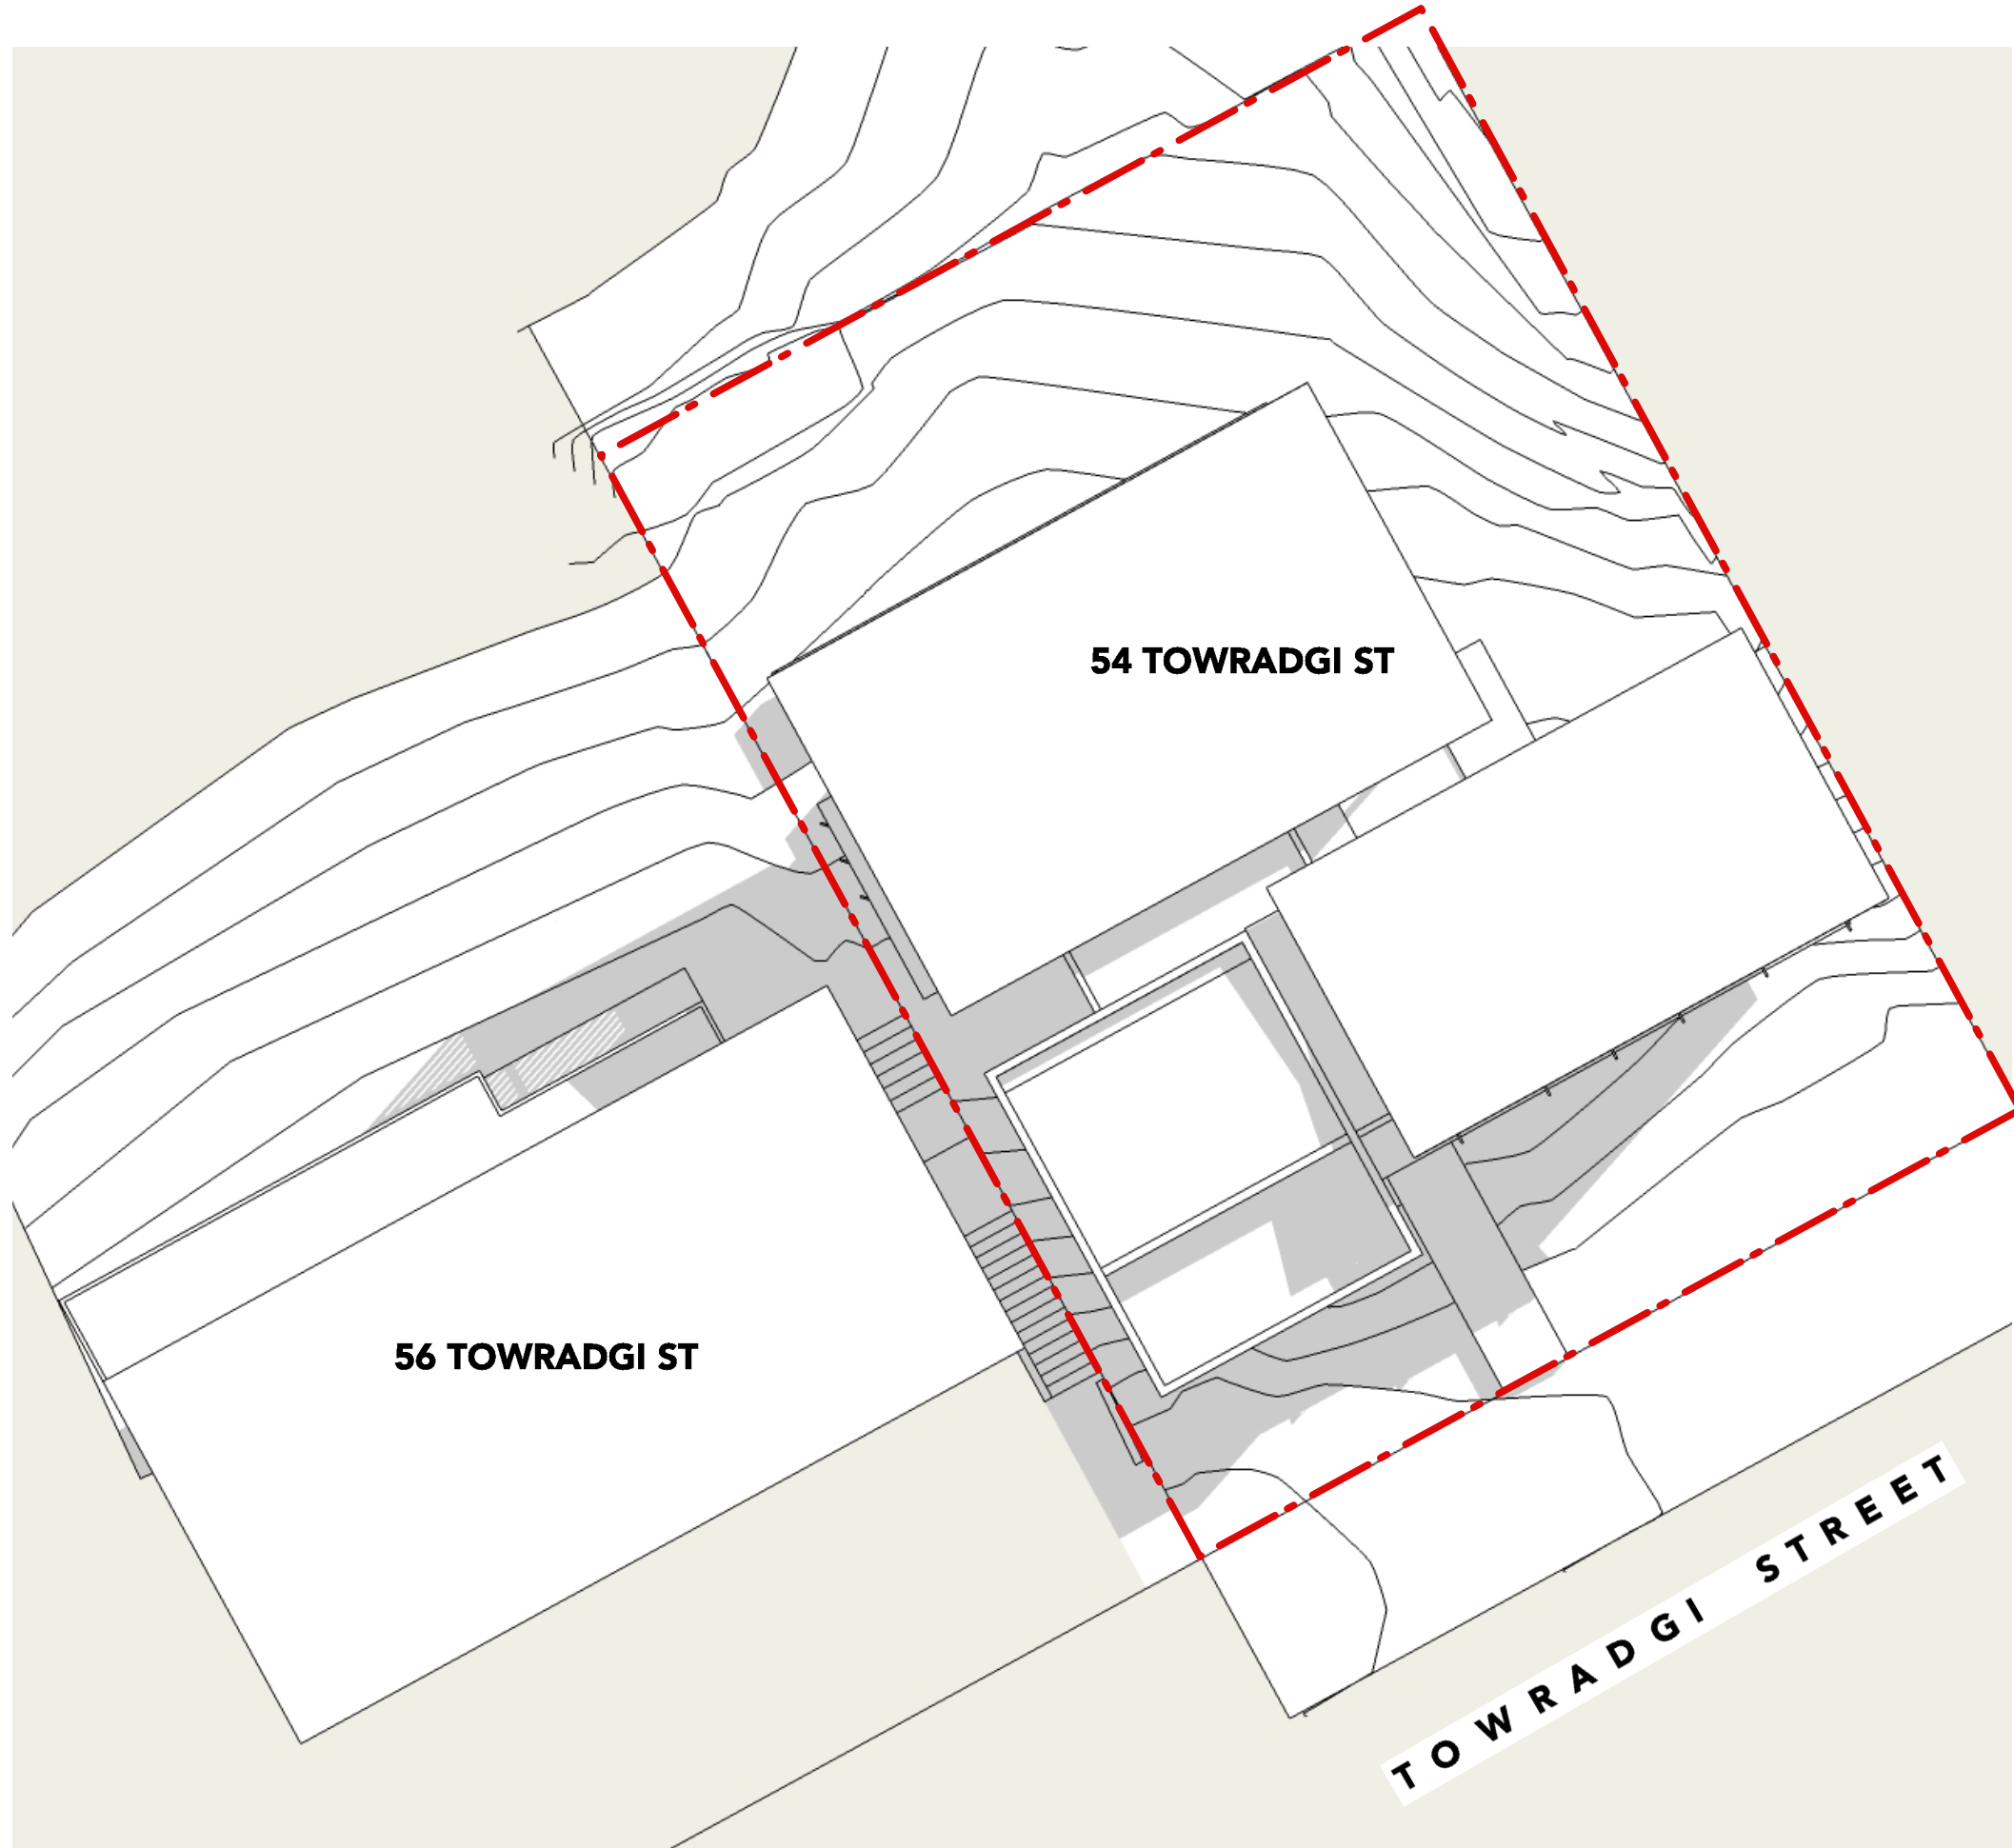

DAS - 01 WINTER SOLSTICE - 9AM 21/06 N.T.S.

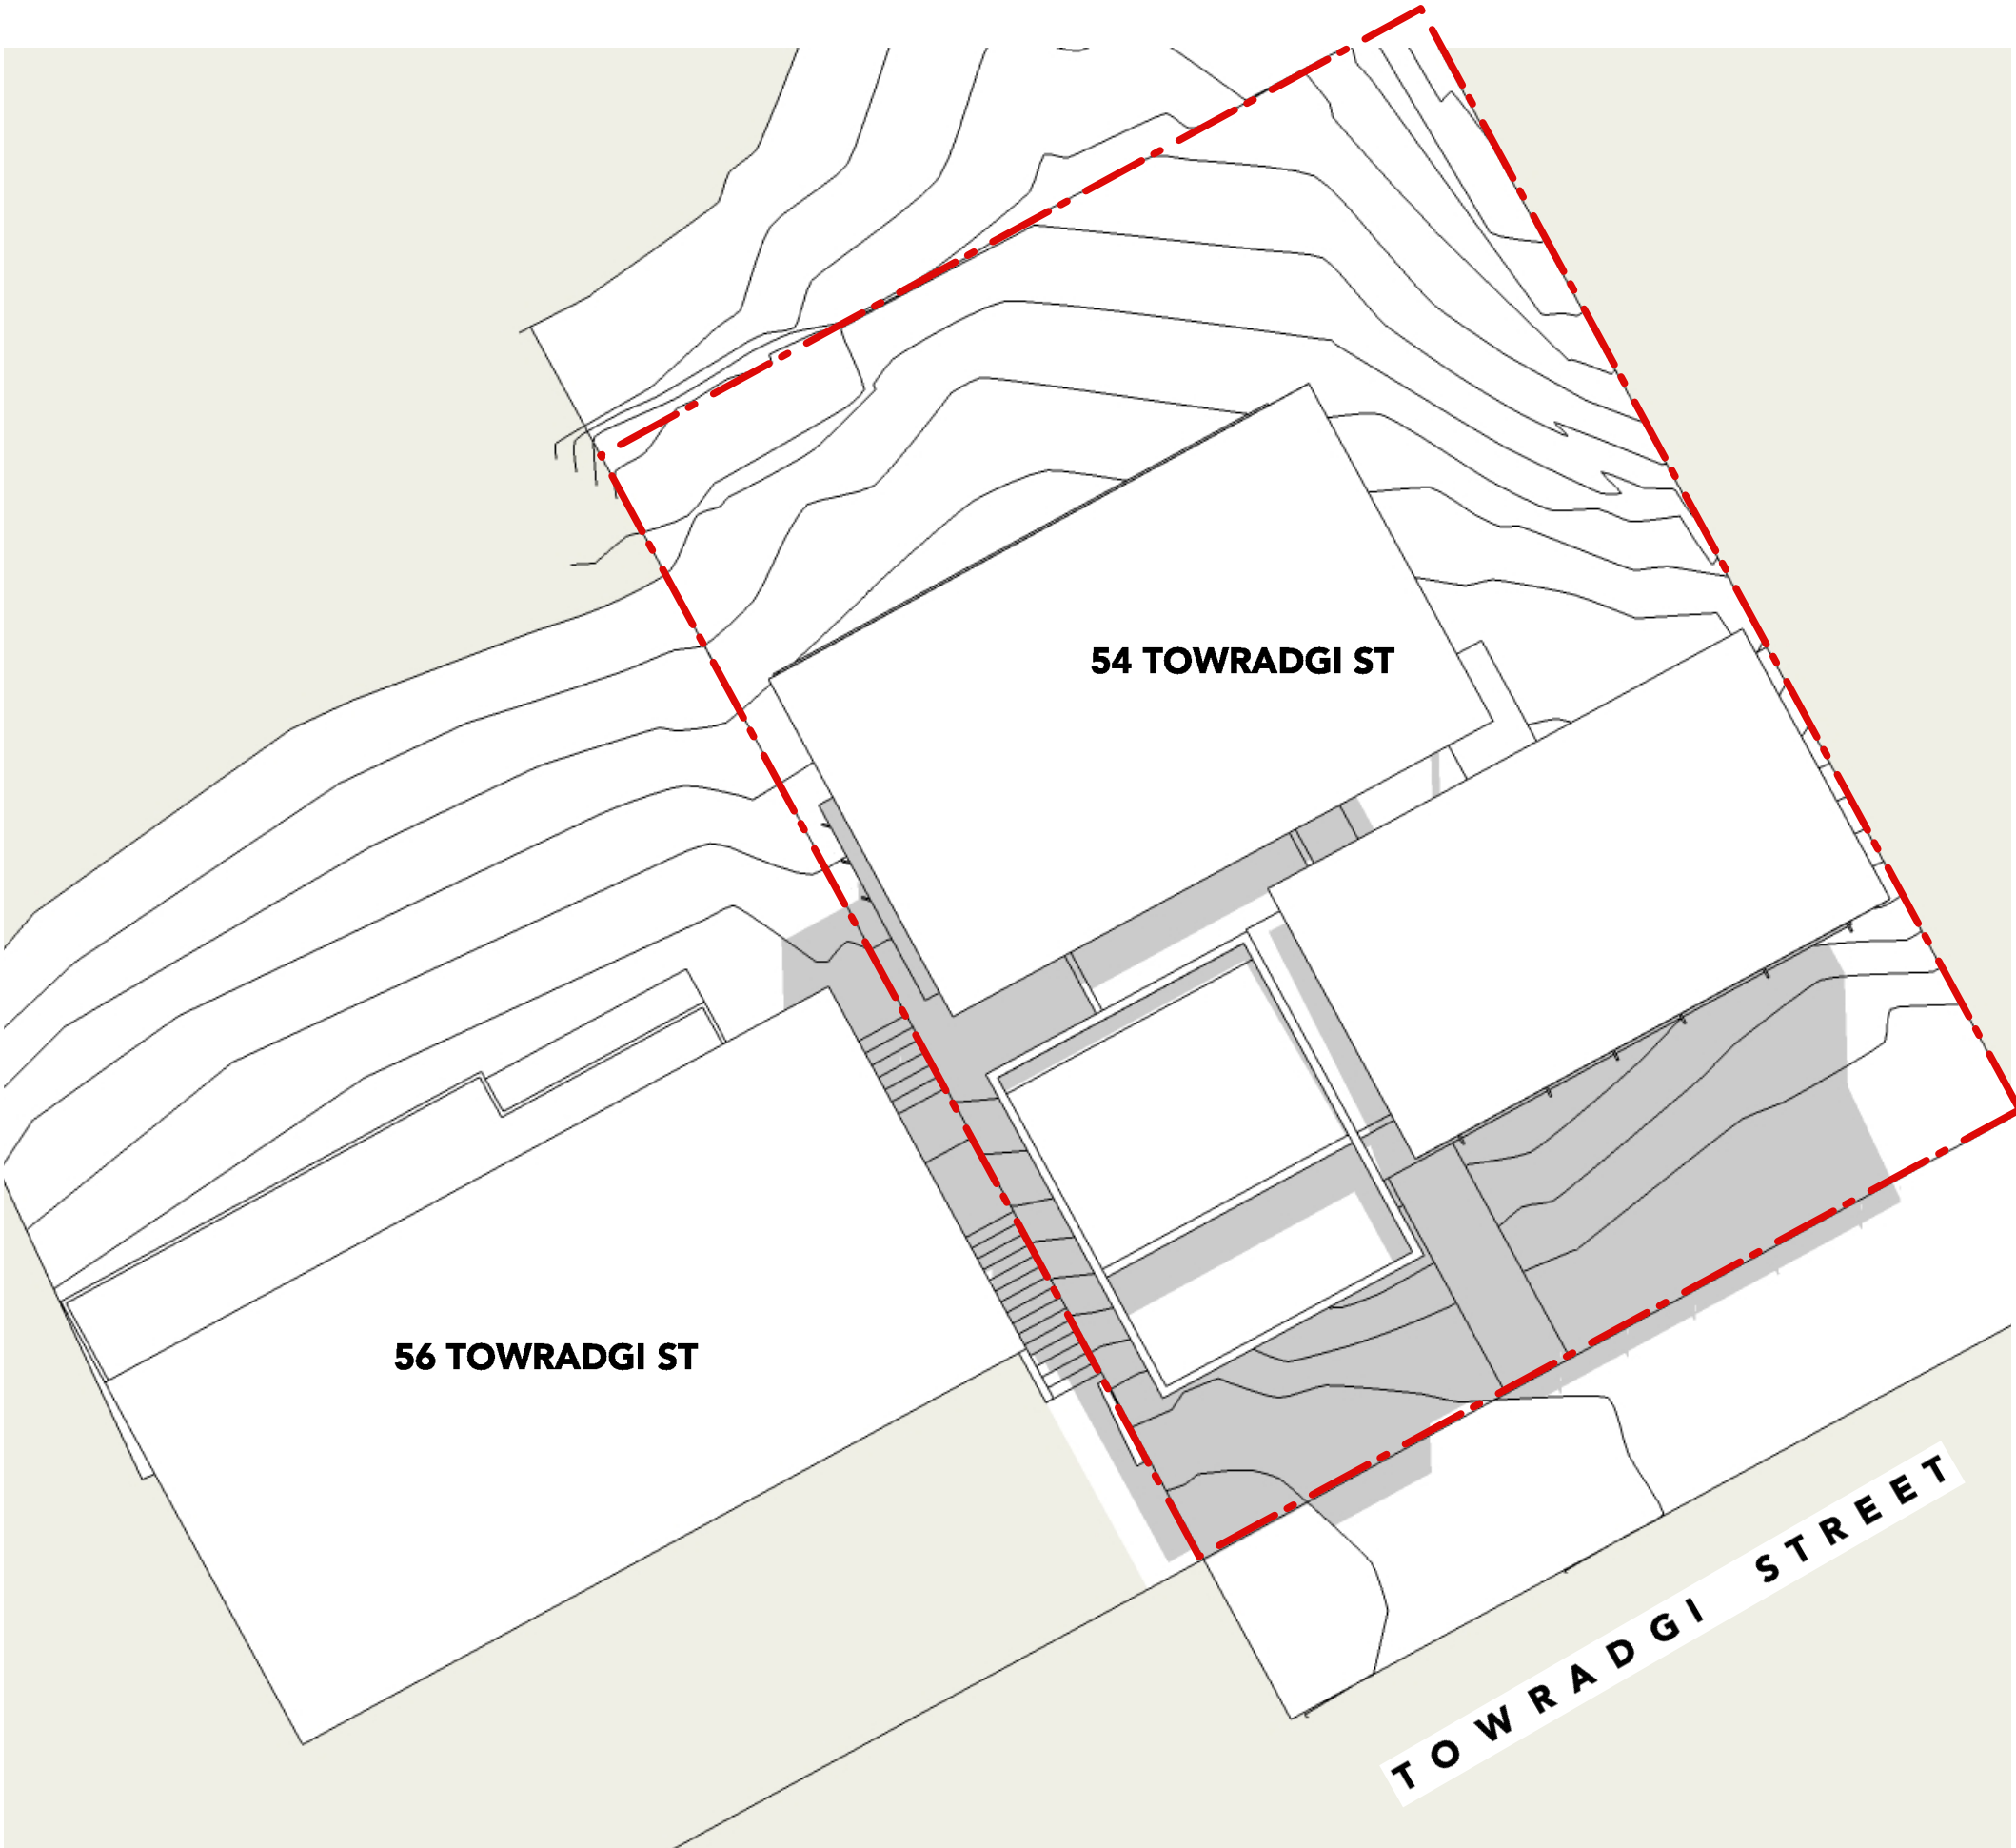


DAS - 02 WINTER SOLSTICE - 12NOON 21/06 N.T.S.

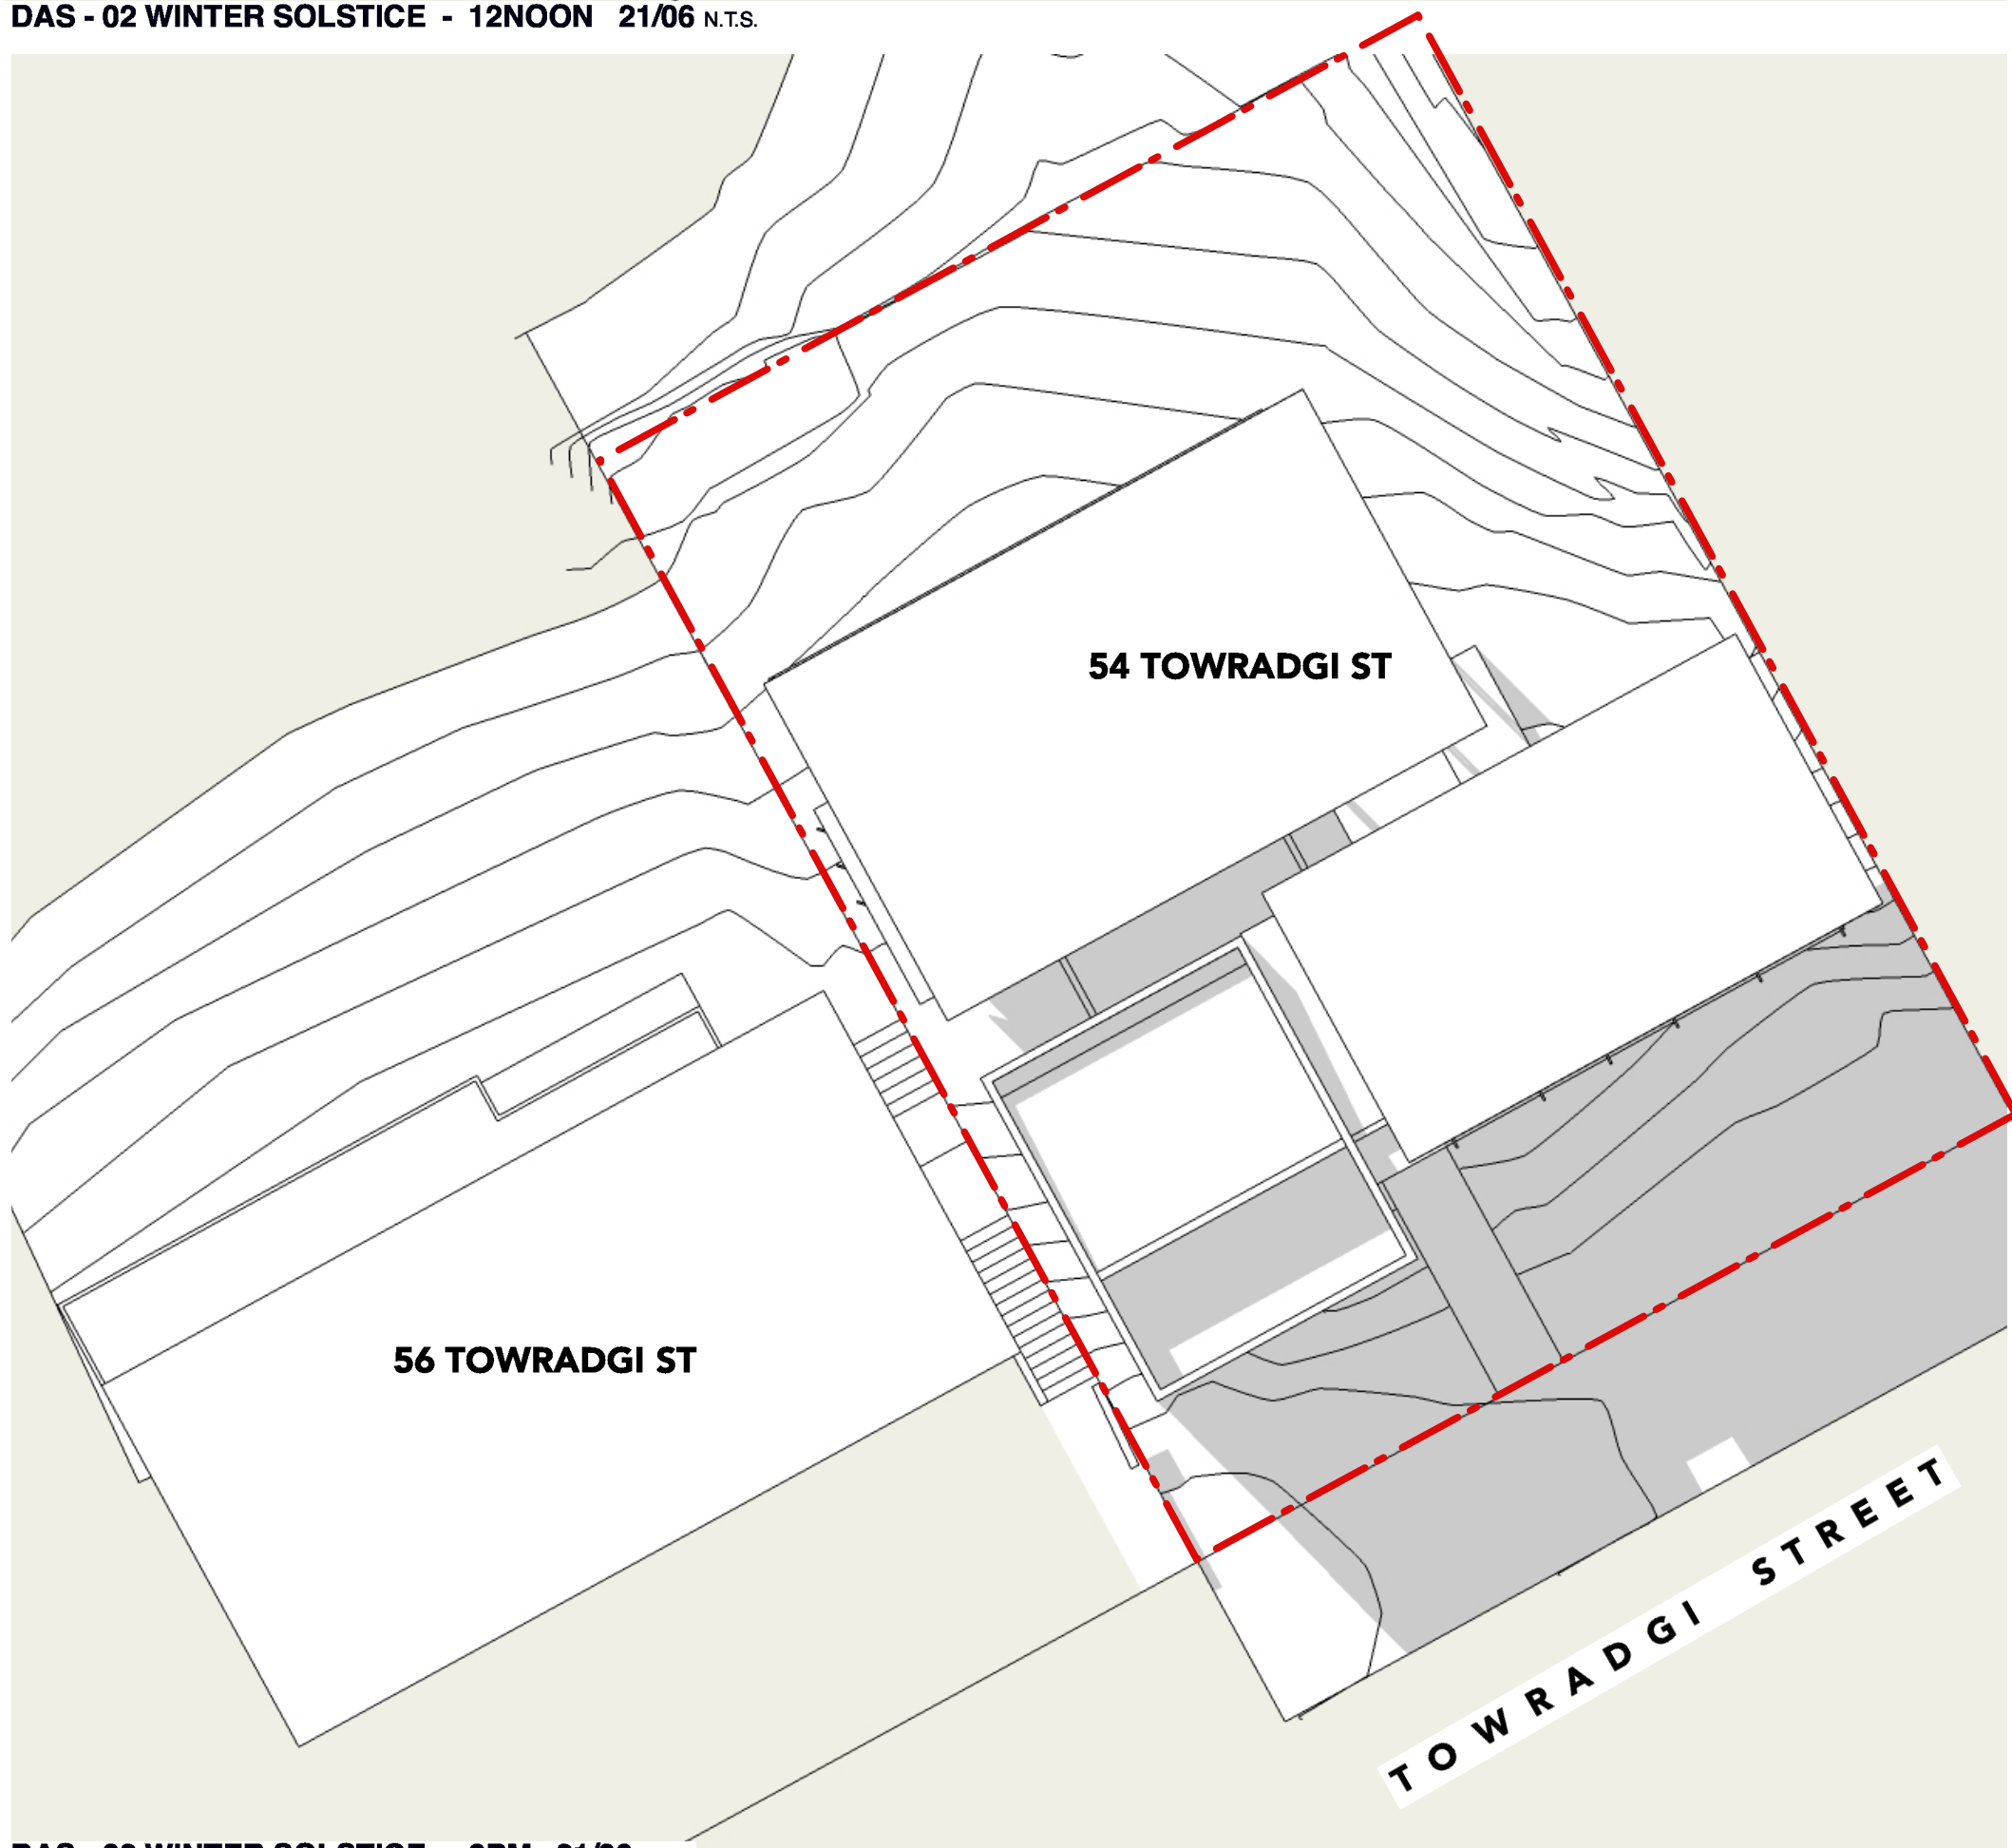

DAS - 02 WINTER SOLSTICE - 3PM 21/06 N.T.S.

SITE INFORMATION :
- LOT 83 in D.P. 226445
- SITE AREA : 557.4m²
- LOCAL GOVERNMENT : NORTHERN BEACHES (WARRINGAH)
- ZONING R2

NOTES :
- THIS DRAWING IS NOT TO SCALE. 3D MODELLED ELEMENTS ARE ACCURATE RELATIVE TO OTHER ELEMENTS, HOWEVER, DO NOT SCALE FROM DRAWING.
- HEIGHT AND POSITION OF EXISTING STRUCTURES FROM SURVEY PLAN RIDGE HEIGHTS AND NATURAL GROUND LEVELS MARKED ON SURVEY.

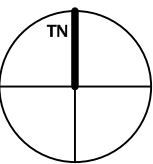

REVISION	DATE	DESCRIPTION	BY
1	16.12.19	SHADOW DIAGRAMS REVISED TO PLAN VIEW.	DC

dainacunningham
architecture + design
m: 0413 122 091 NSW Reg. # 10210

THIS DRAWING IS TO BE READ IN CONJUNCTION WITH ALL RELEVANT CONTRACTS, SPECIFICATIONS, REPORTS AND DRAWINGS.
DO NOT SCALE OFF DRAWINGS. PRECEDENCE IS TO BE GIVEN TO WRITTEN DIMENSIONS. VERIFY ALL DIMENSIONS ON SITE PRIOR TO CONSTRUCTION.
REPORT ALL DISCREPANCIES TO THE ARCHITECT IMMEDIATELY. COPYRIGHT OF THIS DRAWING IS VESTED WITH THE ARCHITECT.

Project:	CUNNINGHAM CREEK HOUSE 54 Towradgi St, Narraweena	Issue:	DEC 2019
Drawing:	SHADOW DIAGRAMS	Scale:	RELATIVE NTS

DA ISSUE

DAS1