


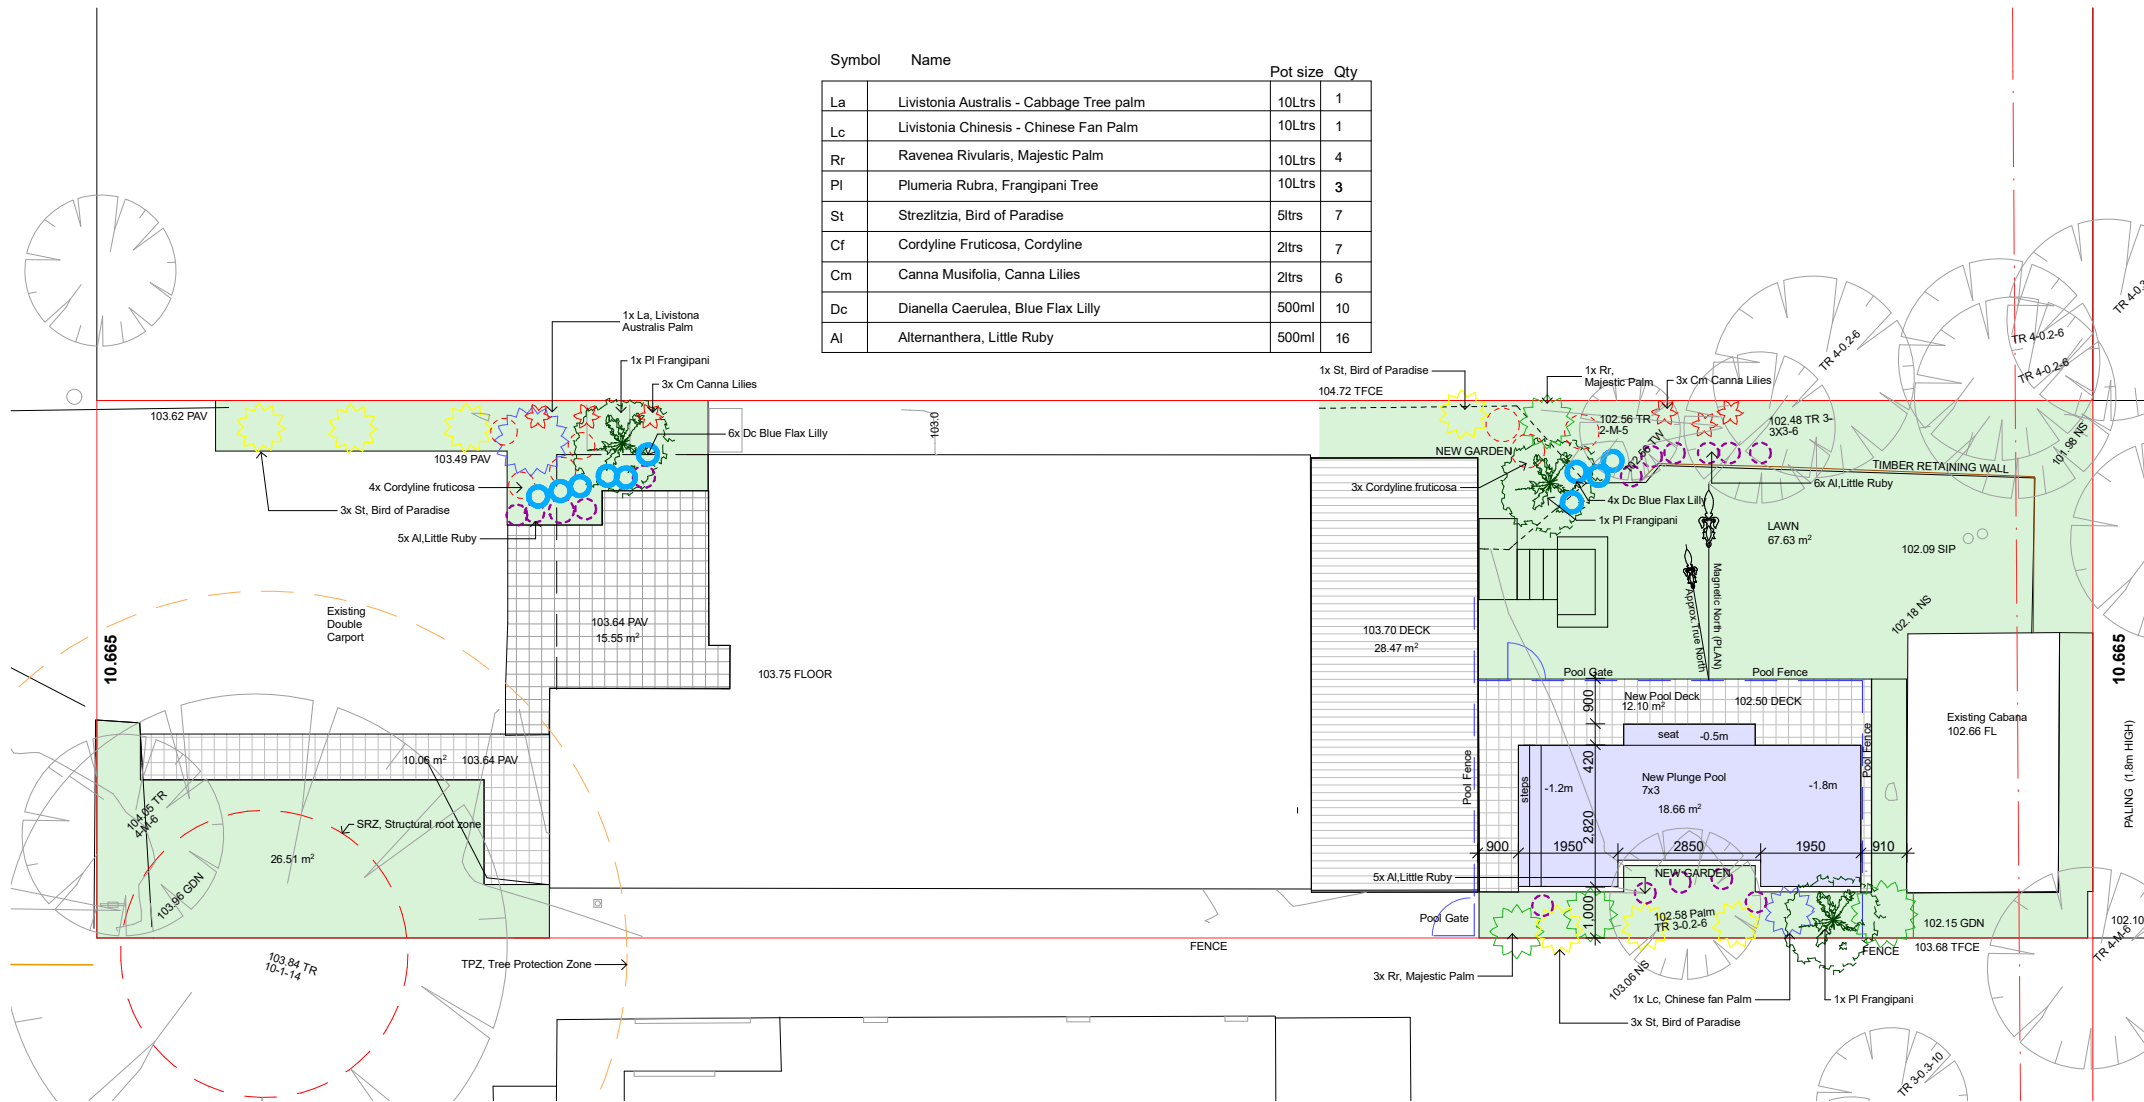

3 Landscape Plan
1:150



3 Majestic Palm



3 bird of paradise



4 Frangipani



4alternanthera-little-ruby

The builder shall check and verify all dimensions and verify all errors and omissions to the Architect. Do not scale the drawings. Drawings shall not be used for construction purposes until issued by the Architect for construction.

Client
Wayne Martin
Project Name
Wayne Martin
61 Aubreen St Collaroy Plateau
2097

Drawing Title:
Details - Landscape Plan
Landscape Plan, Majestic Palm, bird of paradise,
Frangipani, alternanthera-little-ruby

Scale: as noted Date: 26.05.21

Status: DA Checked By: SH

Project No:
2021 02
Drawing No.:
L01

Plot Date: 30/05/2021