



1 Section A-A  
Scale: 1:100

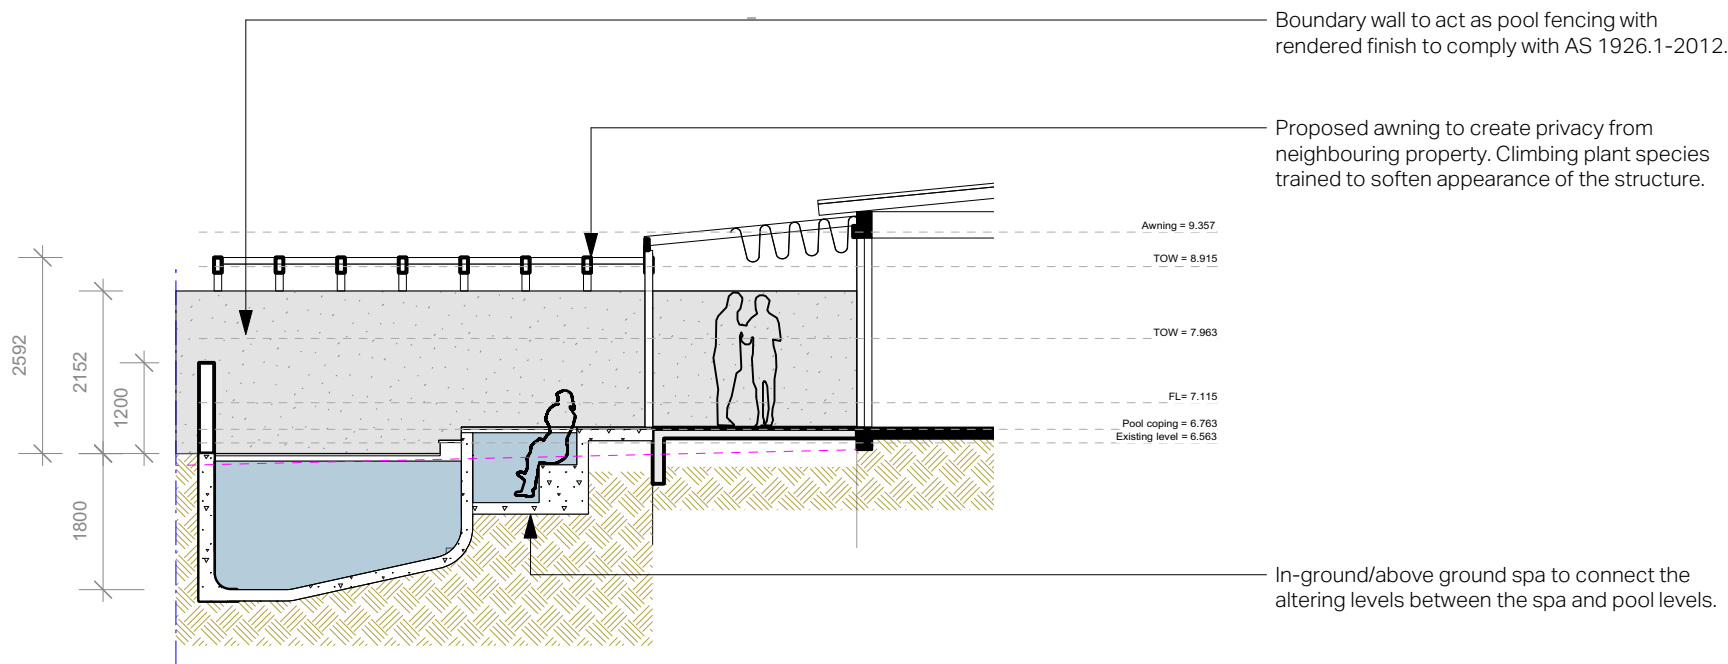

2 Section B-B  
Scale: 1:100

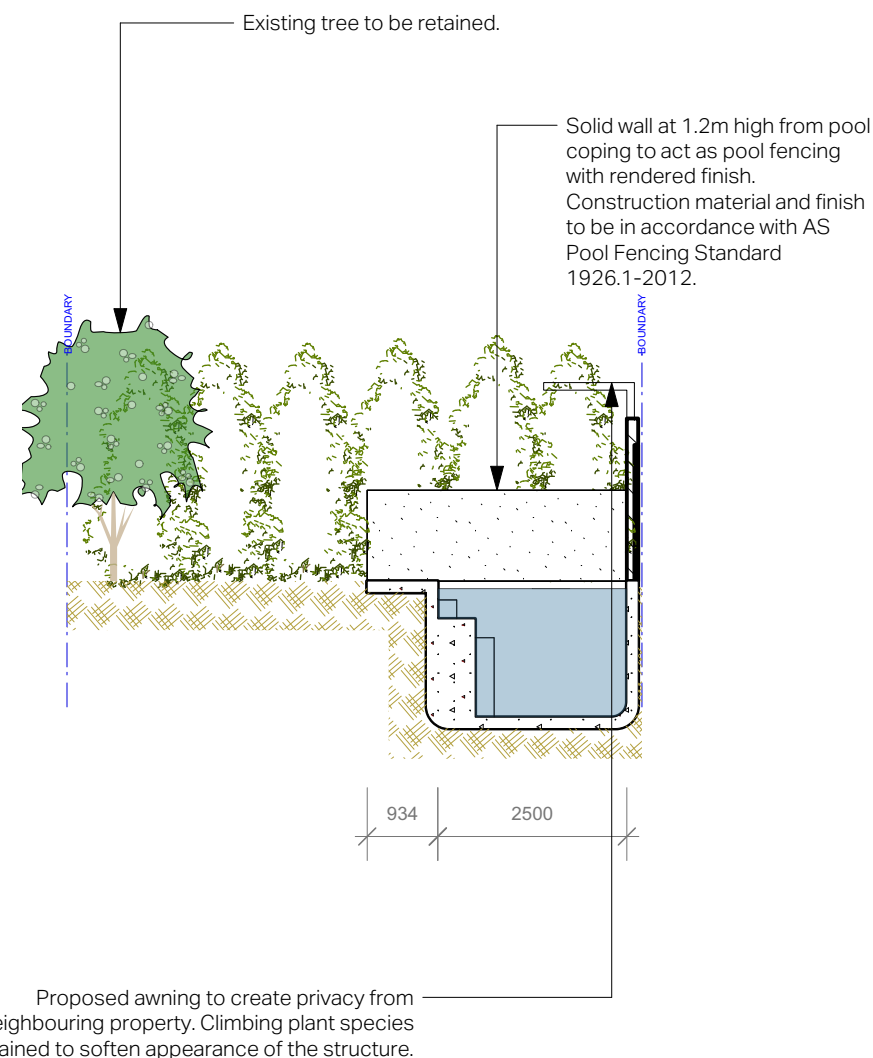

3. SECTION/ELEVATION CC  
Scale: 1:100

LEGEND

+ 40.70

PROPOSED LEVEL

BOUNDARY

BOUNDARY

EXISTING GROUND LEVEL

EXISTING GROUND LEVEL

EXISTING STRUCTURE TO BE REMOVED

EXISTING STRUCTURE TO BE REMOVED

Notes:  
This drawing is for design guidance only. final details must meet site conditions, relevant authorities and applicable building standards. verify all dimensions on site and with detailed site survey prior to off site fabrications.

GOODMANORS

Pool + Garden

02 9818 3377

goodmanors.com.au

Project  
Laws Residence  
166 Pittwater Road  
Manly NSW 2095.

Drawn	Scale	Date	Dwg No	Rev
Drawn By PP	1:100 @ A3	10.03.20	DA SE	A
Drawing Title				
Section Notification plan				

