

LEGEND:

- EXISTING SHADOW  
5 BAREENA RD  
21 JUNE 9AM
- EXISTING NEIGHBOUR'S  
SHADOW  
21 JUNE 9AM
- EXISTING FENCE  
SHADOW  
21 JUNE 9AM
- PROPOSED SHADOW  
5 BAREENA RD  
21 JUNE 9AM
- REDUCED SHADOW  
21 JUNE 9AM

ALTITUDE 18° 28'  
AZIMUTH 43° 0' EAST

BAREENA ROAD

I/We hereby certify that the shadow diagrams submitted with this proposal are:

- in accordance with the survey (prepared by a registered surveyor) which is required to be submitted with the proposal;
- drawn to true – north
- to indicate shadow cast by the proposal at 9am, noon, 3pm and 21 June
- to indicate the shadow cast by existing buildings and structures on the site and in the surrounding area

*[Signature]*

NADINE ALWILL, ARCHITECT NSW REG. NO 7981

ALL WORK TO COMPLY WITH THE BUILDING CODE OF AUSTRALIA, SAA CODES AND RELEVANT BY-LAWS

THE CONTRACTOR / MANUFACTURER SHALL CHECK AND VERIFY ALL DIMENSIONS, RL GROUND LINES AND CONSTRUCTION METHODS PRIOR TO COMMENCEMENT OF ANY WORK ON SITE

ALL MEASUREMENTS ARE IN MILLIMETRES AND ARE TO BE VERIFIED ON SITE PRIOR TO COMMENCEMENT OF ANY WORK

DO NOT SCALE DRAWINGS

ALL STRUCTURAL WORK IS TO BE DONE IN ACCORDANCE WITH STRUCTURAL ENGINEER'S DOCUMENTATION


CL	CENTRE LINE	DWR	DRAWER
EXTG	EXISTING	ADJ	ADJUSTABLE SHELF
U/G	UNDERGROUND	RL	RELATIVE LEVEL
O/H	OVERHEAD	FFL	FINISHED FLOOR LEVEL
DIA	DIAMETER	FSL	FINISHED SLAB LEVEL
TBC	TO BE CONFIRMED	FRL	FINISHED ROOF LEVEL
TBD	TO BE DECIDED	FCL	FINISHED CEILING LEVEL
W/-	WITH	COS	CHECK ON SITE
DP	DOWNPIPE	TFD	TO FUTURE DETAIL

NOTES		
<div>CP</div>	CARPET	<div>PF</div> PAINT FINISH
<div>CB</div>	CONCRETE	<div>PL</div> 2 PAC POLYURETHANE
<div>FB</div>	FABRIC	<div>PX</div> PERSPEX
<div>GL</div>	GLASS	<div>S/S</div> STAINLESS STEEL
<div>LM</div>	LAMINATE	<div>ST</div> STONE
<div>MF</div>	METAL FINISH	<div>TB</div> TIMBER SOLID
<div>ML</div>	MIRROR	<div>TF</div> TIMBER FLOORING
<div>ML</div>	MELAMINE	<div>TS</div> TILED SURFACE
<div>MR</div>	METAL ROOF	<div>TV</div> TIMBER VENEER
		<div></div> EXTG WALL
		<div></div> LOW LEVEL LANDSCAPE WALL
		<div></div> NEW PB WALL
		<div></div> NEW BRICK WALL
		<div></div> DEMOLISHED



PROJECT TITLE: ALWILL   HEGARTY LOT 3 DP 21243 NADINE ALWILL & RICHARD HEGARTY		
DWG TITLE: 9AM 21 JUNE SHADOW DIAGRAMS		
SCALE:	1:200 @ A3	DWG NO:
ISSUE:	DA	DA-111
PROJECT NO:	-	
DATE:	AUG 2019	REV:
DRAWN BY:	SF	
CHECKED:	NA	
255 DICKSON ST, STURRY HILLS NSW 2101, AUSTRALIA TEL: +61 29699 5302 FAX: +61 29699 5303 EMAIL: STUDIO@ALWILL.COM.AU AIN: 42 126 557 559 NSW REGISTRATION NUMBER 7986 NADINE ALWILL		

FOR DEVELOPMENT APPLICATION ONLY

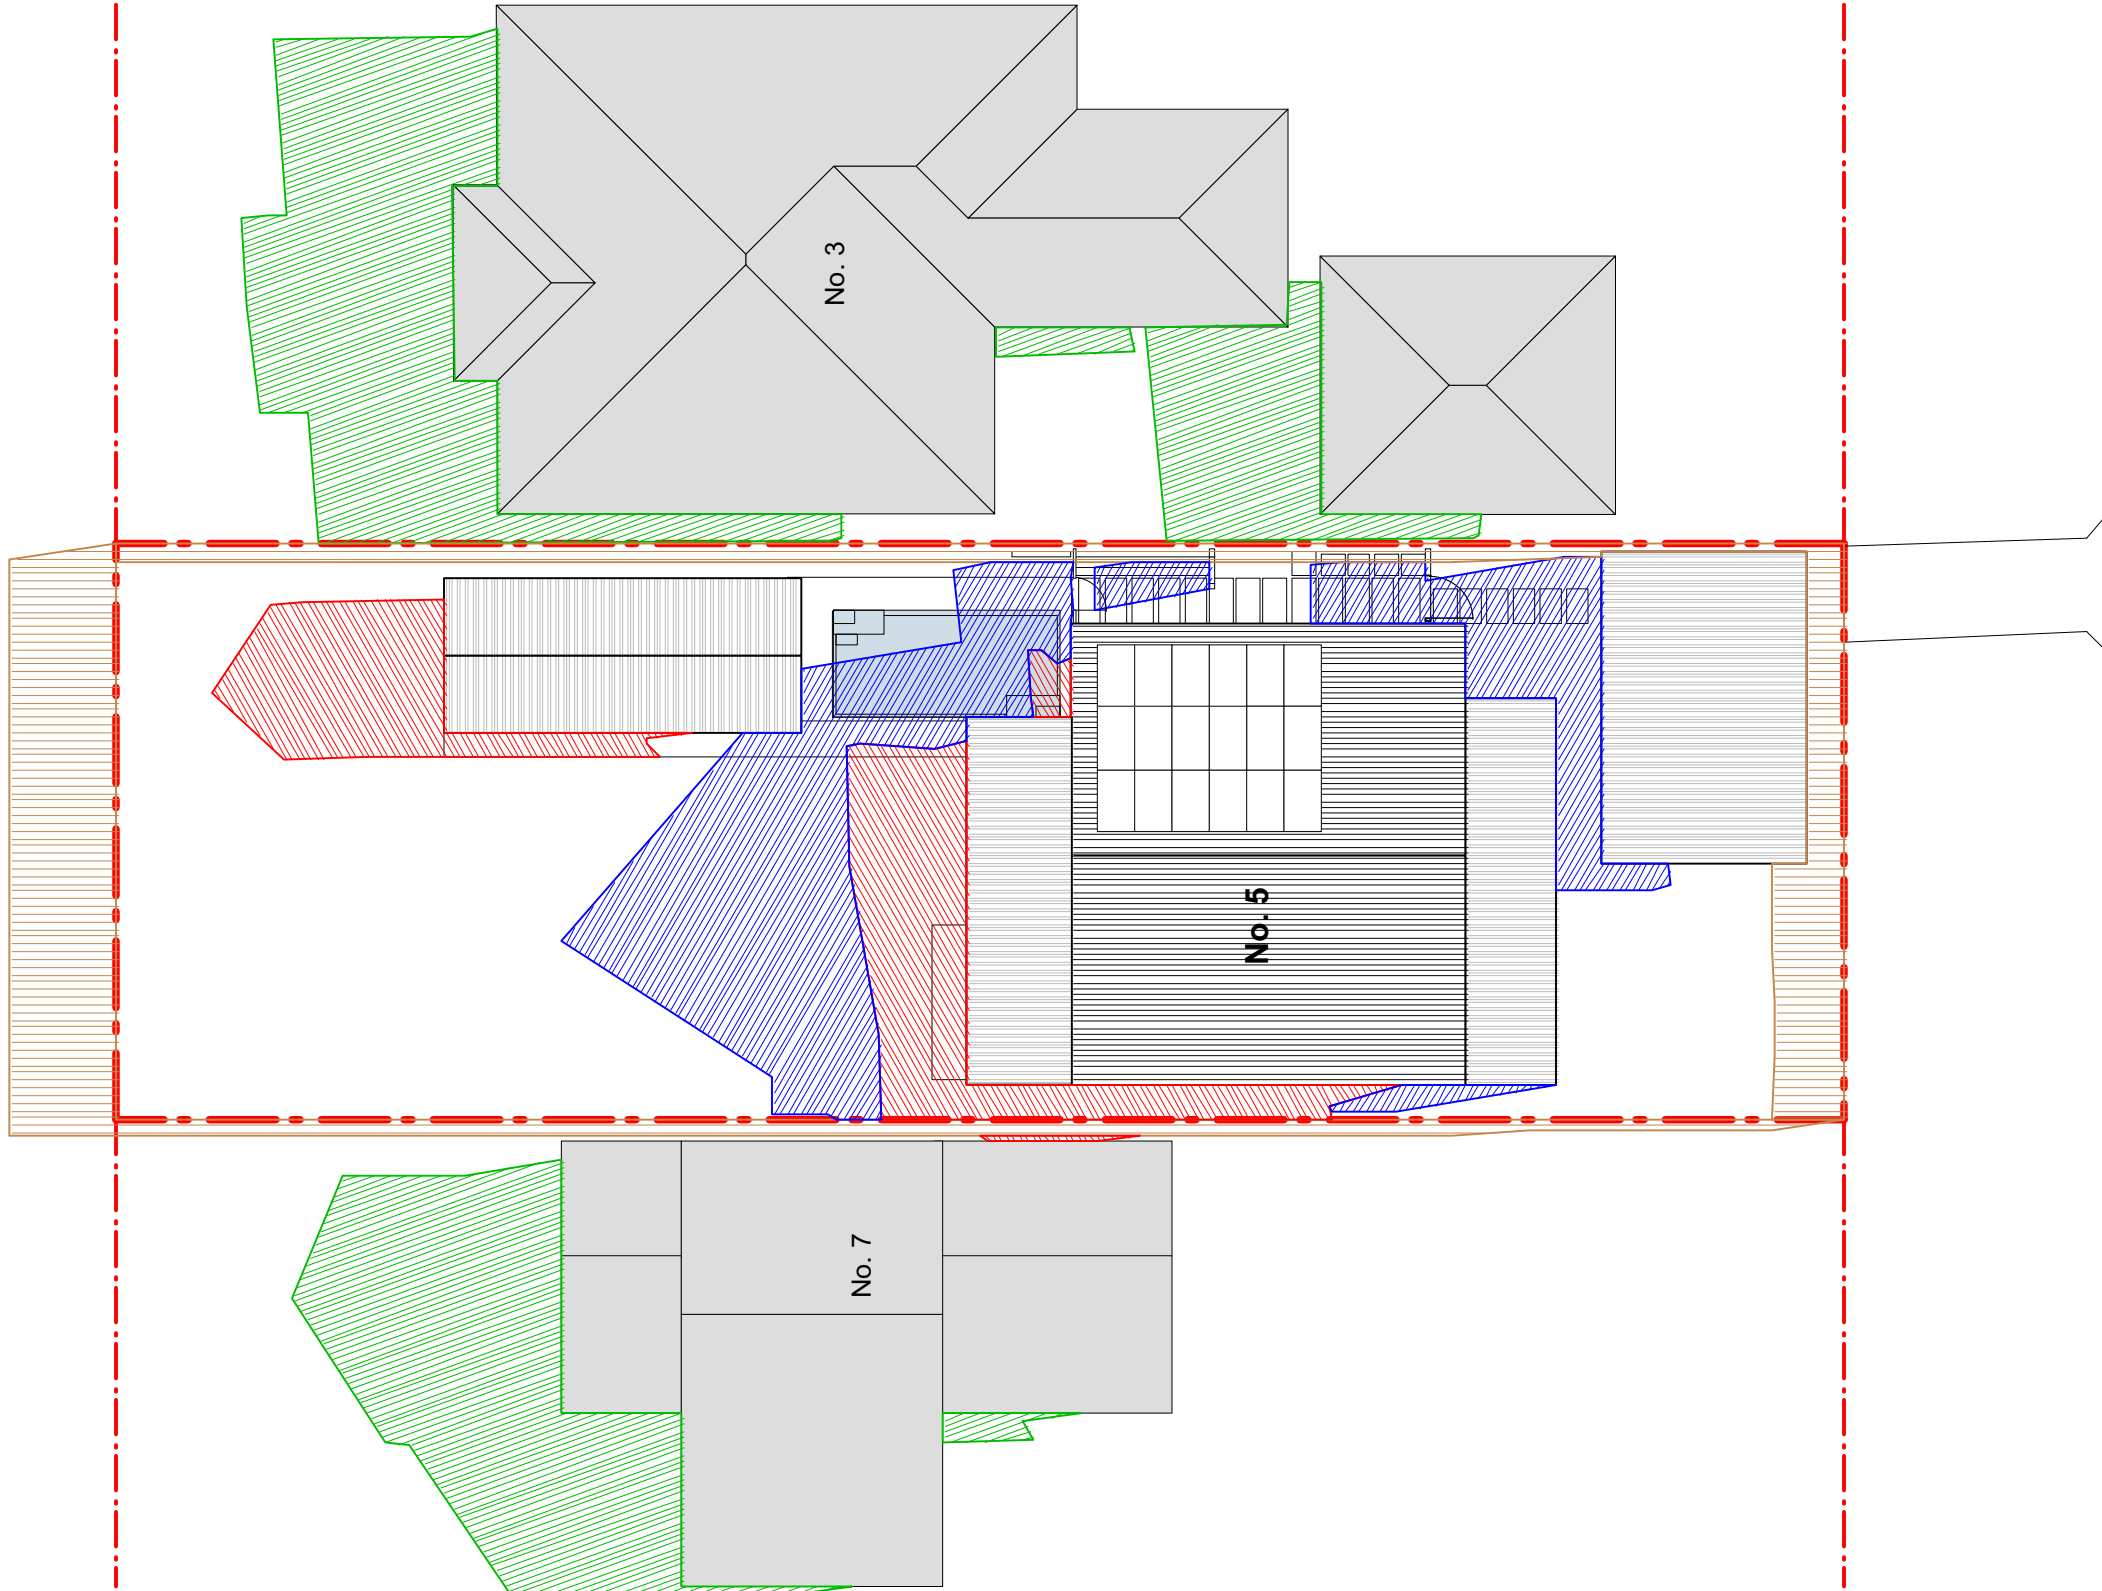

BAREENA ROAD

LEGEND:

- EXISTING SHADOW 5 BAREENA RD 21 JUNE 12PM
- EXISTING NEIGHBOUR'S SHADOW 21 JUNE 12PM
- EXISTING FENCE SHADOW 21 JUNE 12PM
- PROPOSED SHADOW 5 BAREENA RD 21 JUNE 12PM
- REDUCED SHADOW 21 JUNE 12PM

























ALTITUDE 32° 41'  
AZIMUTH 0° 0'

I/We hereby certify that the shadow diagrams submitted with this proposal are:

- in accordance with the survey (prepared by a registered surveyor) which is required to be submitted with the proposal;
- drawn to true – north
- to indicate shadow cast by the proposal at 9am, noon, 3pm and 21 June
- to indicate the shadow cast by existing buildings and structures on the site and in the surrounding area

*[Signature]*

NADINE ALWILL, ARCHITECT NSW REG. NO 7981

			ALL WORK TO COMPLY WITH THE BUILDING CODE OF AUSTRALIA, SAA CODES AND RELEVANT BY-LAWS	CL	CENTRE LINE	DWR	DRAWER	NOTES				PROJECT TITLE: <b>ALWILL   HEGARTY</b> LOT 3 DP 21243 NADINE ALWILL & RICHARD HEGARTY
			THE CONTRACTOR / MANUFACTURER SHALL CHECK AND VERIFY ALL DIMENSIONS, RL GROUND LINES AND CONSTRUCTION METHODS PRIOR TO COMMENCEMENT OF ANY WORK ON SITE	EXTG	EXISTING	ADJ	ADJUSTABLE SHELF	 CARPET	 PAINT FINISH	 EXTG WALL		SCALE: 1:200 @ A3 ISSUE: DA PROJECT NO: - DATE: AUG 2019 DRAWN BY: SF CHECKED: NA
			ALL MEASUREMENTS ARE IN MILLIMETRES AND ARE TO BE VERIFIED ON SITE PRIOR TO COMMENCEMENT OF ANY WORK	U/G	UNDERGROUND	RL	RELATIVE LEVEL	 CONCRETE	 2 PAC POLYURETHANE	 LOW LEVEL LANDSCAPE WALL		
			DO NOT SCALE DRAWINGS	O/H	OVERHEAD	FFL	FINISHED FLOOR LEVEL	 FABRIC	 PERSPEX	 NEW PB WALL		
			ALL STRUCTURAL WORK IS TO BE DONE IN ACCORDANCE WITH STRUCTURAL ENGINEER'S DOCUMENTATION	DIA	DIAMETER	FSL	FINISHED SLAB LEVEL	 GLASS	 STAINLESS STEEL	 NEW BRICK WALL		
				TBC	TO BE CONFIRMED	FRL	FINISHED ROOF LEVEL	 LAMINATE	 STONE	 DEMOLISHED		
				TBD	TO BE DECIDED	FCL	FINISHED CEILING LEVEL	 METAL FINISH	 TIMBER SOLID			
				W/-	WITH	COS	CHECK ON SITE	 MIRROR	 TIMBER FLOORING			
				DP	DOWNPIPE	TFD	TO FUTURE DETAIL	 MELAMINE	 TILED SURFACE			
								 METAL ROOF	 TIMBER VENEER			
REV	DATE	DESCRIPTION						FOR DEVELOPMENT APPLICATION ONLY				
REVISIONS			GENERAL NOTES	ABBREVIATIONS			NOTES					



18° 28'  
43° 0' WEST

*[Handwritten signature]*

FOR DEVELOPMENT APPLICATION ONLY