

Contact Us	
The General Manager, 725 Pittwater Road, Dee Why NSW 2099 or Customer Service Centre, Northern Beaches Council DX9118 Dee Why	
Email	council@warringah.nsw.gov.au
Fax	9942 2606
If you need help lodging your application call Customer Service on (02) 9942 2111 or come in and talk to us at the Civic Centre, Dee Why.	

Office Use Only											


Part 1: Declaration


1. DECLARATION	
I hereby certify that the shadow diagrams submitted with the proposal at	
Address	
For the erection of <i>Description of development</i>	
<ul style="list-style-type: none"> In accordance with the survey (prepared by a registered surveyor) which is required to be submitted with the application Drawn to true north Indicate shadow cast by the proposal at 9am, noon, 3pm, 21 June To indicate the shadow cast by existing buildings and structures on the site and in the surrounding area 	

Part 2: Certification

2. CERTIFIER			
Title	Mr	Mrs	Ms
	Other		
Full family name <i>(no initials) (or Company)</i>			
Full given names <i>(no initials) (or A.C.N)</i>			
Phone		Alternate	
Mobile		Fax	
Qualification <i>(i.e. Architect, Planner, Computer Technician, Surveyor)</i>			

Part 3: Signature

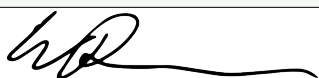3. APPLICANT(S) SIGNATURE	
Signature	
Date	

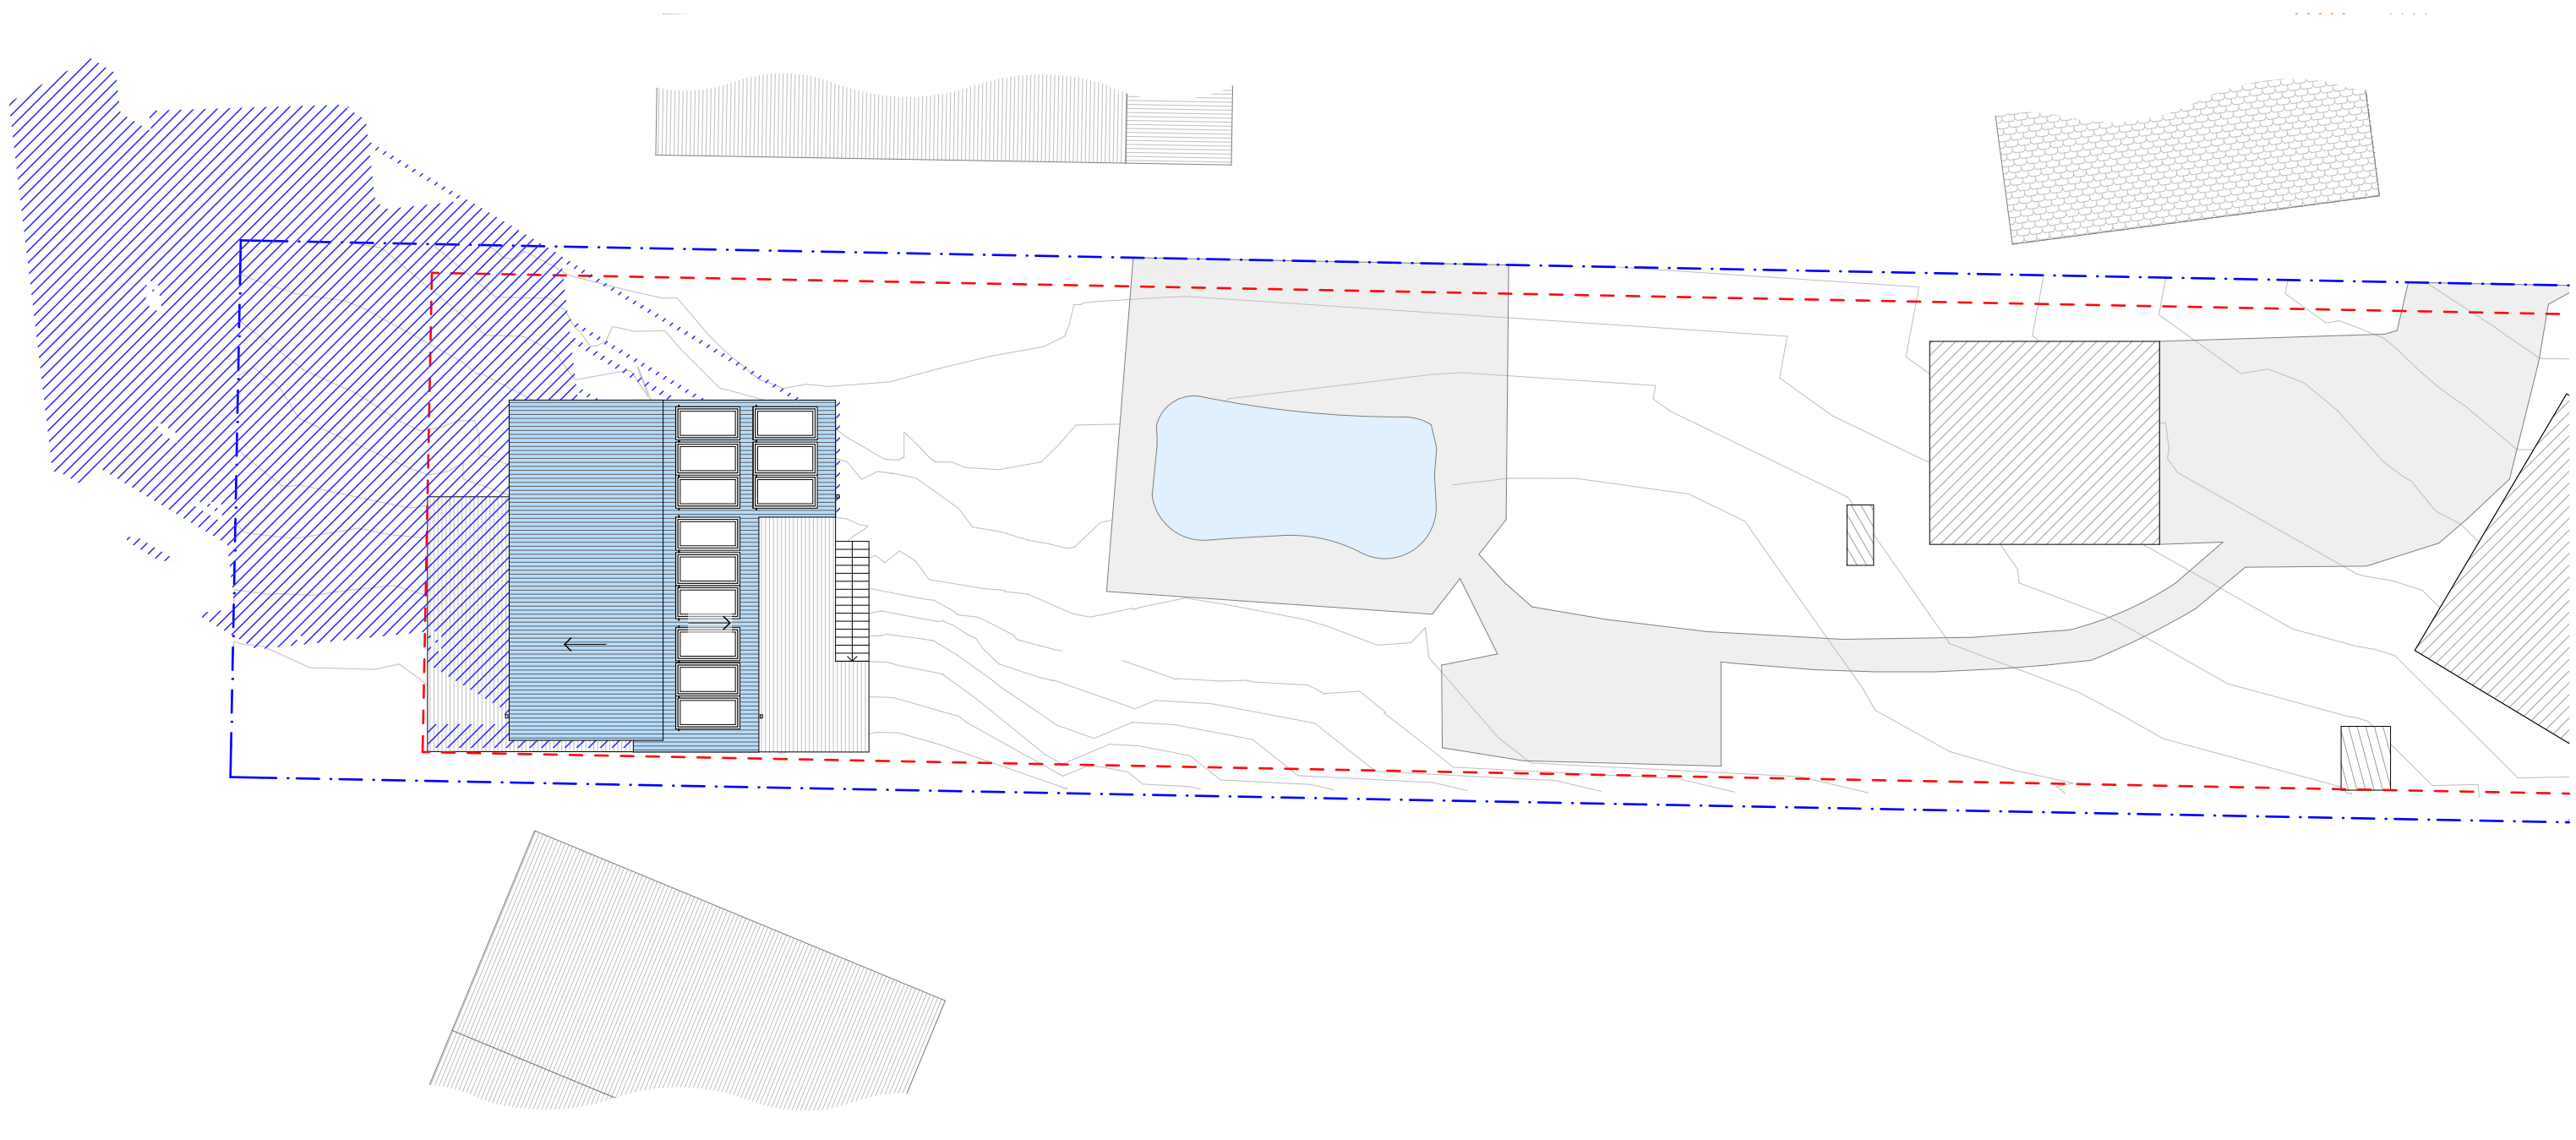

1 PROPOSED AREA CALCULATIONS 1:200



ACTION PLANS
m: 0426 957 518
e:operations@actionplans.com.au
w: www.actionplans.com.au

REV.	DATE	COMMENTS	DRWN	NOTES
A	06.03.19	INITIAL DESIGN PLAN	RNA	This drawing is the copyright of Action Plans and not be altered, reproduced or transmitted in any form or by any means in part or in whole with the written permission of Action Plans. Do not scale measure from drawings. Figured dimensions are to be used only. The Builder/Contractor shall check and verify all levels and dimensions on site prior to commencement of any work, creation of shop drawings, or fabrication of components. All errors and omissions are to be verified by the Builder/Contractor and referred to the designer prior to the commencement of works.
B	14.03.19	FIRST DESIGN AMENDMENT	RNA	
C	25.03.19	DA REVIEW SET	AJF	

- LEGEND**
- EXISTING SHADOWS - RETAINED
 - EXISTING SHADOWS - REDUCED
 - PROPOSED SHADOWS
 - NEIGHBOURING SHADOWS

CLIENT
TIMOTHY &
JACQUELINE MAGUIRE


PROJECT ADDRESS
89 CARAWA ROAD
CROMER NSW 2099


DRAWING NO.
DA10

DATE
Tuesday, 9 April 2019

DRAWING NAME
WINTER SOLSTICE 9AM

SCALE
1:200 @A3

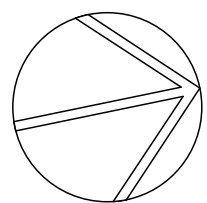

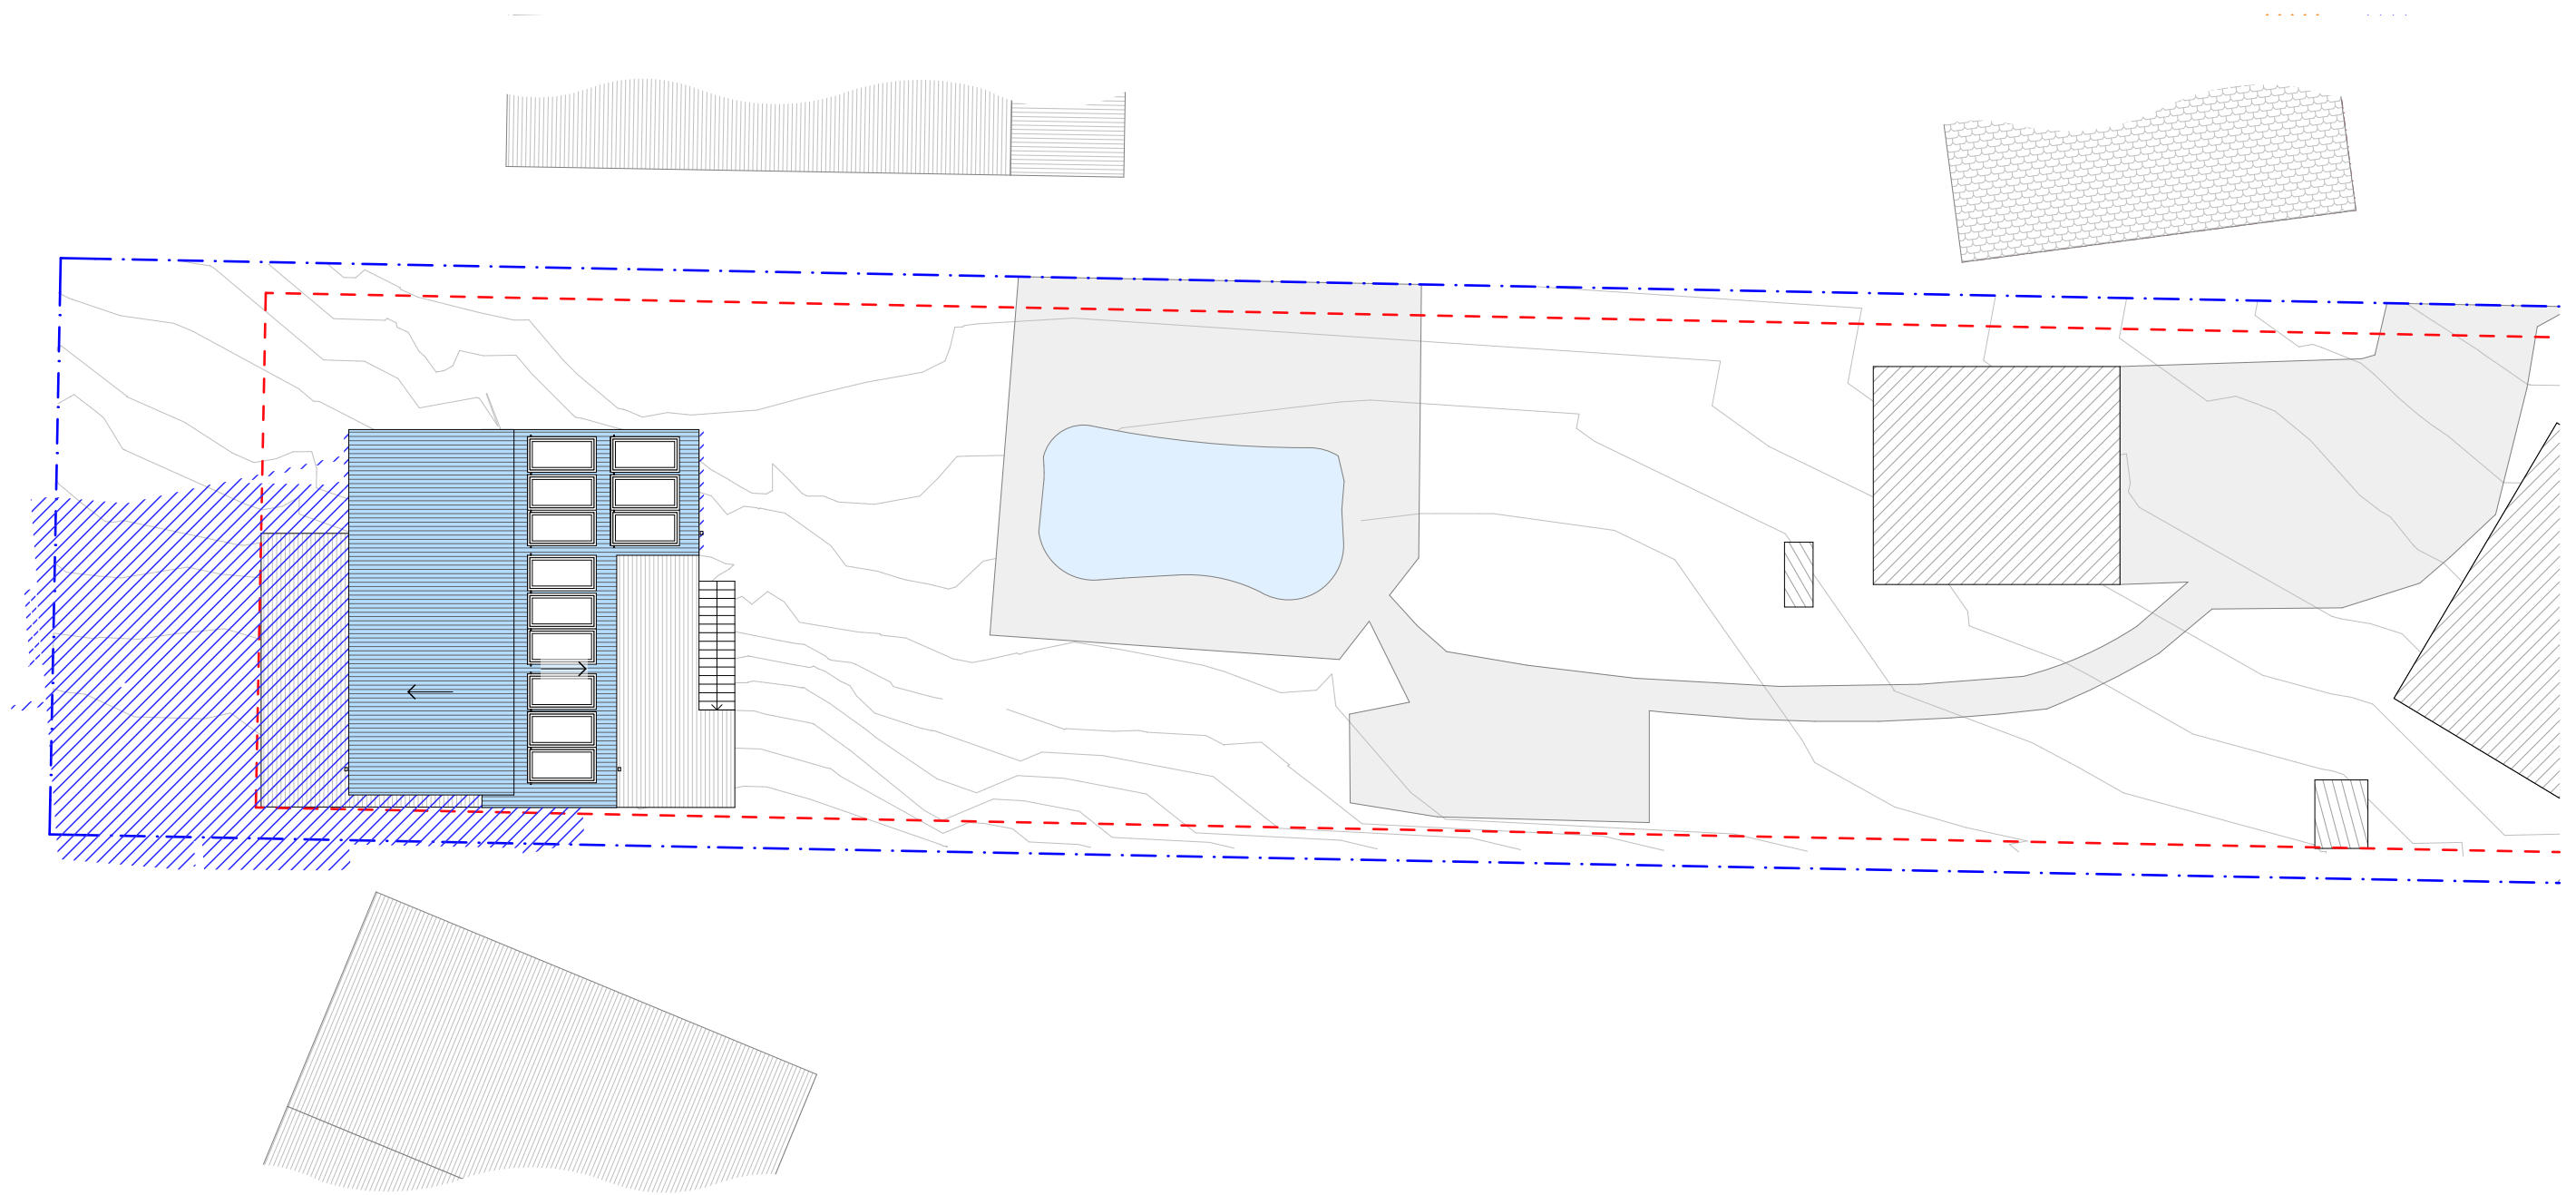

1

PROPOSED AREA CALCULATIONS

1:200



ACTION PLANS

m: 0426 957 518
e: operations@actionplans.com.au
w: www.actionplans.com.au

REV.	DATE	COMMENTS	DRWN
A	06.03.19	INITIAL DESIGN PLAN	RNA
B	14.03.19	FIRST DESIGN AMENDMENT	RNA
C	25.03.19	DA REVIEW SET	AJF

NOTES
This drawing is the copyright of Action Plans and not be altered, reproduced or transmitted in any form or by any means in part or in whole with the written permission of Action Plans.
Do not scale measure from drawings. Figured dimensions are to be used only.
The Builder/Contractor shall check and verify all levels and dimensions on site prior to commencement of any work, creation of shop drawings, or fabrication of components.
All errors and omissions are to be verified by the Builder/Contractor and referred to the designer prior to the commencement of works.

LEGEND

	EXISTING SHADOWS - RETAINED
	EXISTING SHADOWS - REDUCED
	PROPOSED SHADOWS
	NEIGHBOURING SHADOWS

CLIENT

TIMOTHY &
JACQUELINE MAGUIRE

PROJECT ADDRESS

89 CARAWA ROAD
CROMER NSW 2099

DRAWING NO.

DA11

DATE


Tuesday, 9 April 2019


DRAWING NAME

WINTER SOLSTICE 12PM

SCALE

1:200 @A3

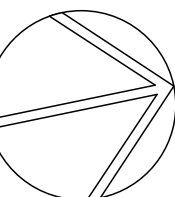

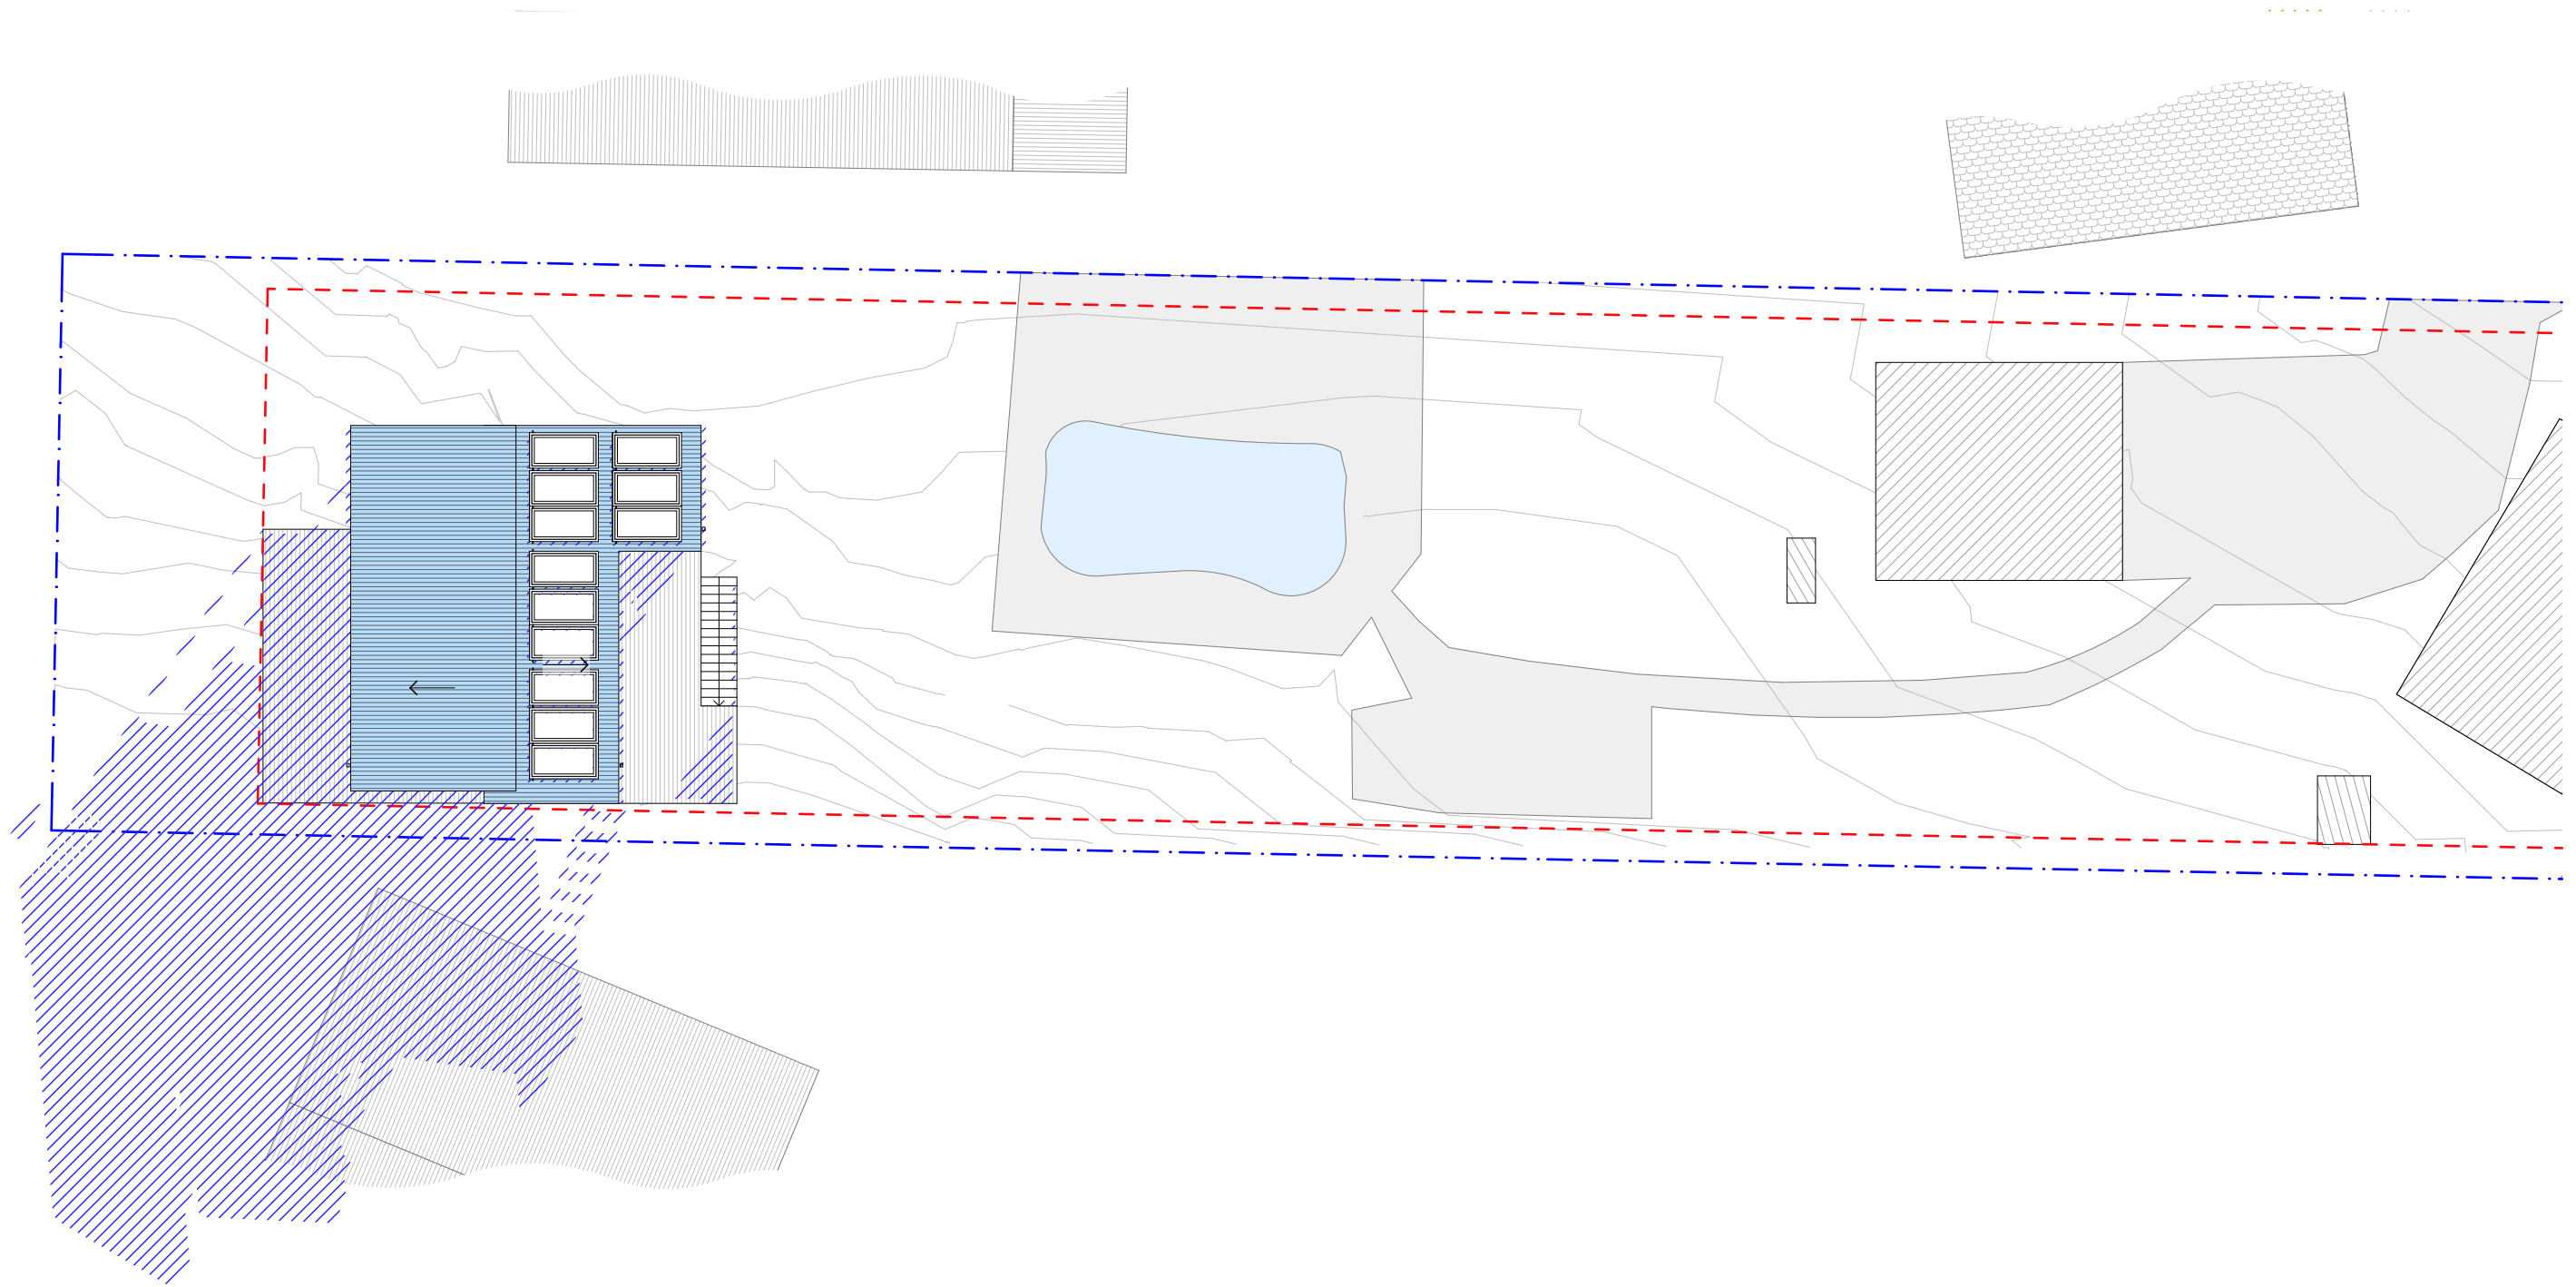

1

PROPOSED AREA CALCULATIONS

1:200



ACTION PLANS

m: 0426 957 518
e: operations@actionplans.com.au
w: www.actionplans.com.au

REV.	DATE	COMMENTS	DRWN	NOTES
A	06.03.19	INITIAL DESIGN PLAN	RNA	This drawing is the copyright of Action Plans and not be altered, reproduced or transmitted in any form or by any means in part or in whole with the written permission of Action Plans. Do not scale measure from drawings. Figured dimensions are to be used only. The Builder/Contractor shall check and verify all levels and dimensions on site prior to commencement of any work, creation of shop drawings, or fabrication of components. All errors and omissions are to be verified by the Builder/Contractor and referred to the designer prior to the commencement of works.
B	14.03.19	FIRST DESIGN AMENDMENT	RNA	
C	25.03.19	DA REVIEW SET	AJF	

LEGEND

	EXISTING SHADOWS - RETAINED
	EXISTING SHADOWS - REDUCED
	PROPOSED SHADOWS
	NEIGHBOURING SHADOWS

CLIENT

TIMOTHY &
JACQUELINE MAGUIRE

PROJECT ADDRESS

89 CARAWA ROAD
CROMER NSW 2099

DRAWING NO.

DA12

DATE

Tuesday, 9 April 2019

DRAWING NAME

WINTER SOLSTICE 3PM

SCALE

1:200 @A3

