


POWDERWORKS ROAD

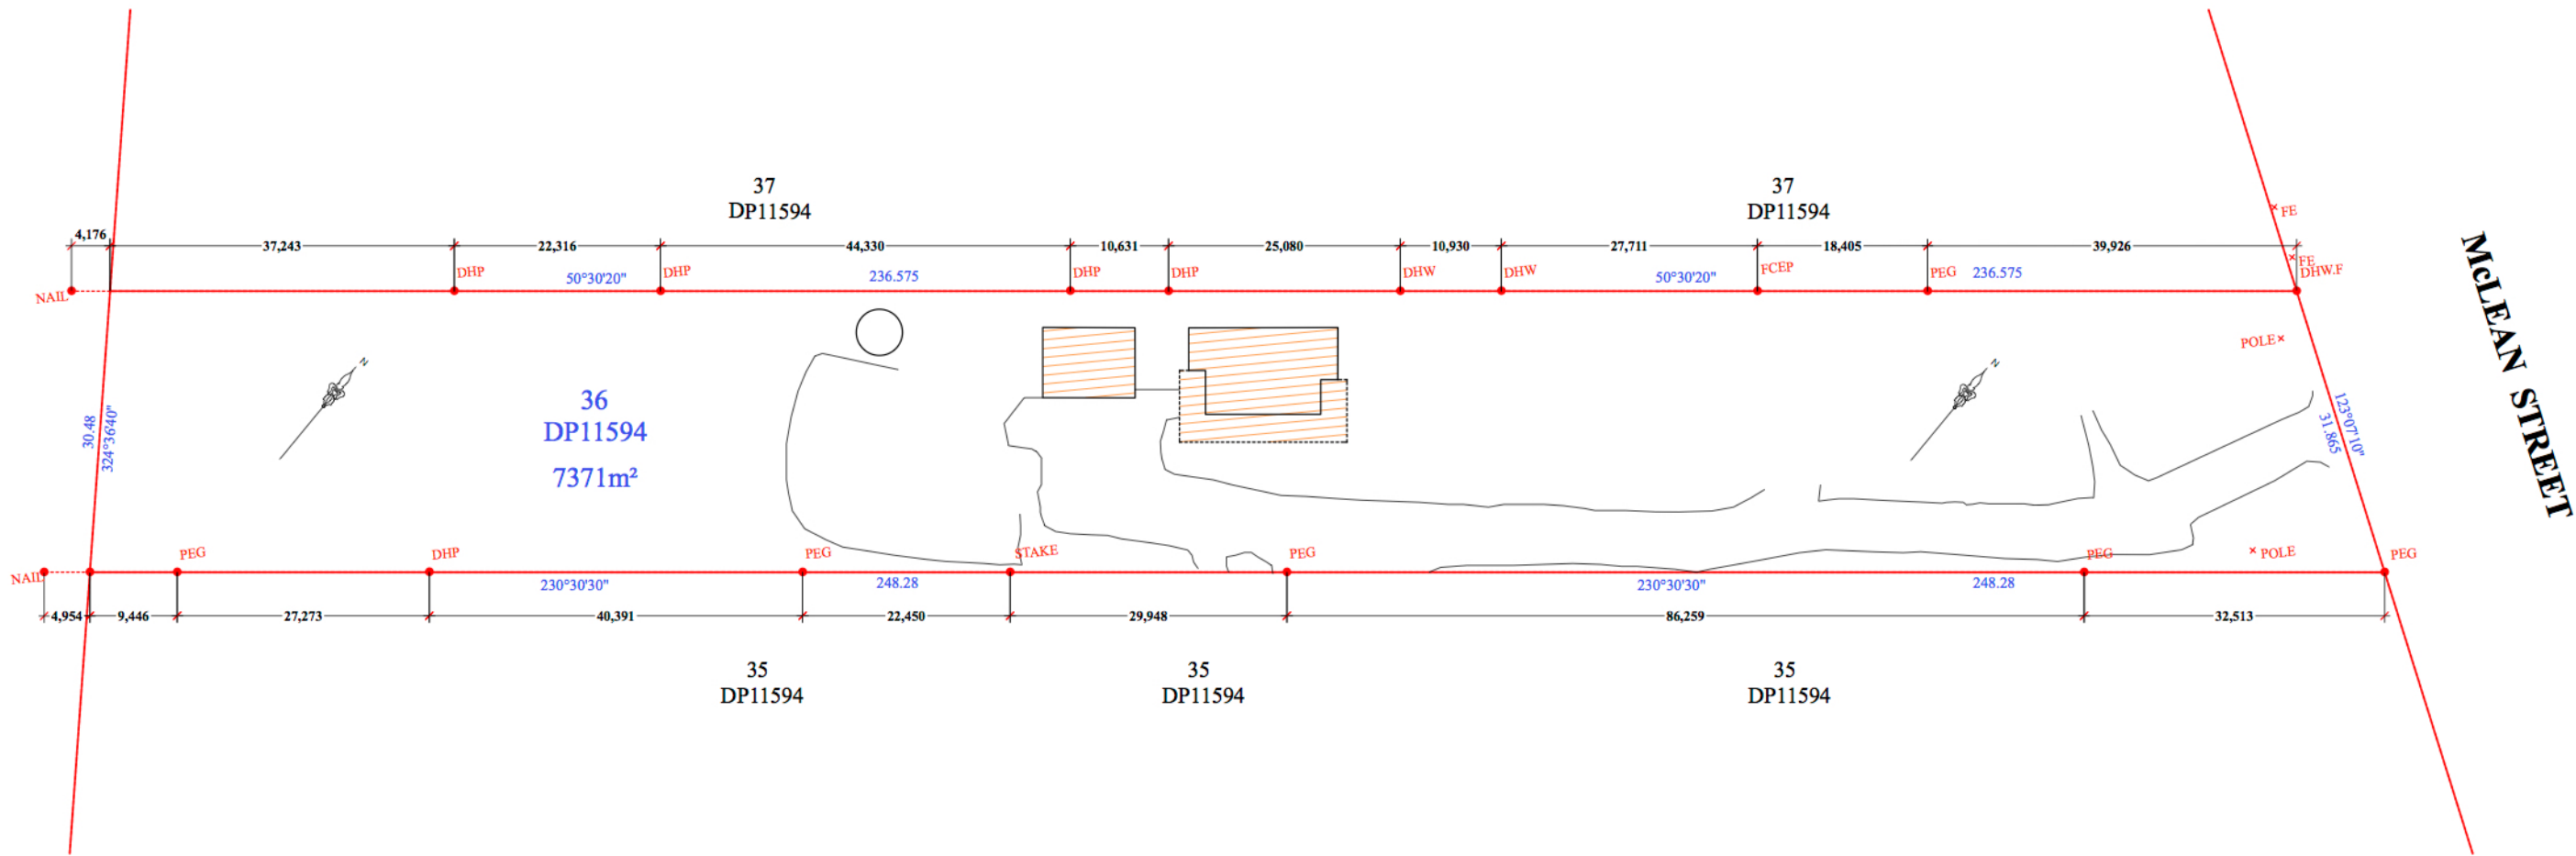

MCLEAN STREET

Existing Survey Plan

ISA DESIGNS

Alon Musael

Postal
Address
Mobile
Email

PO Box 7516
Bondi Beach NSW 2026
+61 451 867 426
alon@isadesigns.com.au



This drawing and design is subject to copyright and may not be reproduced without prior written consent. Detail drawings are to be taken in preference to more general drawings. All dimensions to be verified on site prior to commencement of any work. All discrepancies shall be reported to the designer immediately.

FOR CONSTRUCTION

PROJECT:

Alterations & Additions

DP. 11594 Lot 36

271 Powderworks Road
Ingleside NSW 2101

CLIENT:

Noble Craft Pty Ltd

Julian Noble & Amir Halpert

271 Powderworks Road
Ingleside NSW 2101

Drawing Name:

Survey Plan

Project No: DA_200629

Drawing No: DA_003

Scale: 1 : 750 @ A3

Drawn: AM

Date: 29.06.2020

Sent: 23.07.2020

Issue: 2

Revision: B

Revision Description:

Preliminaries & Schematic Design
Client Review