


PROPOSED WEST ELEVATION
1:100 AT A3

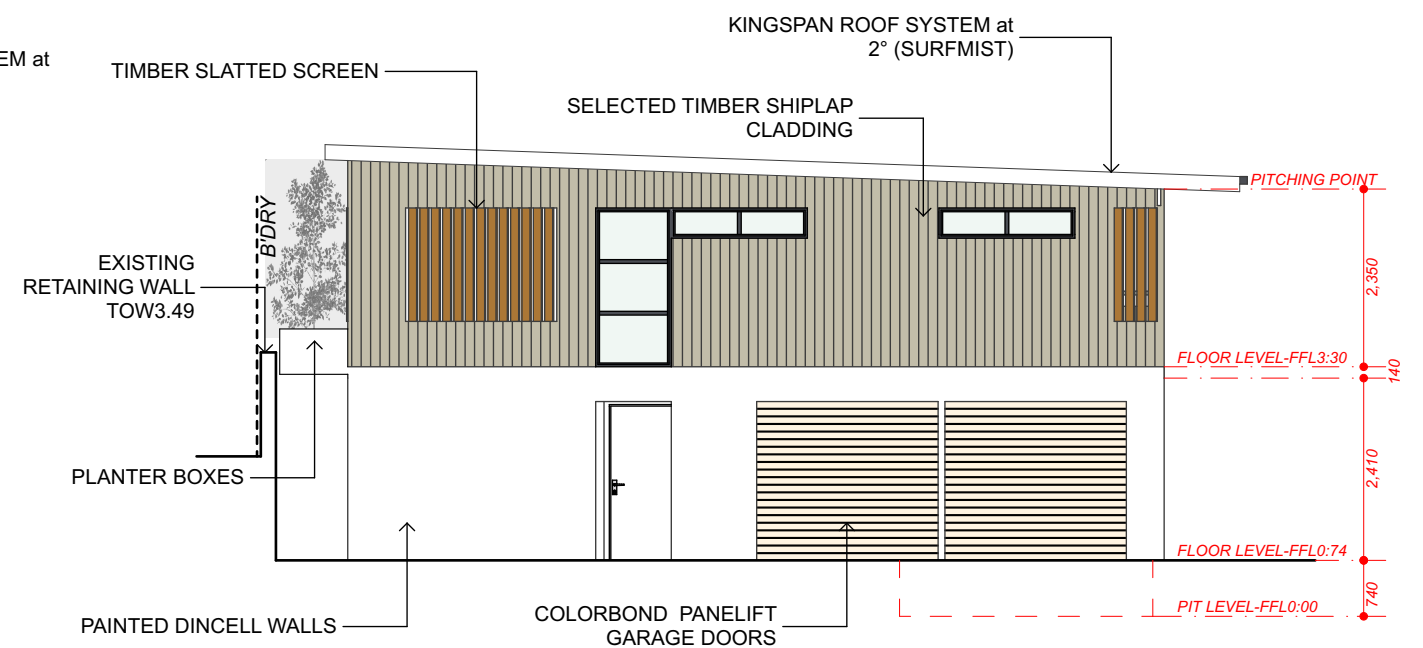


PROPOSED SOUTH ELEVATION
1:100 AT A3

CLIENT	PROJECT	TITLE	DATE	JOB No.	SHEET	REV
JUSTIN MATTHEWS	PROPOSED NEW GARAGE & GRANNY FLAT at no 76 ARNHAM ROAD, ALLAMBIE HEIGHTS	DEVELOPMENT APPLICATION & CONSTRUCTION CERTIFICATE	MAR' 19	19-010	DA05	




7 aminya place
orange nsw 2800
t.+612 6361 7461
m.0409 982 793
e.office@designsatm.com
www.designsatm.com



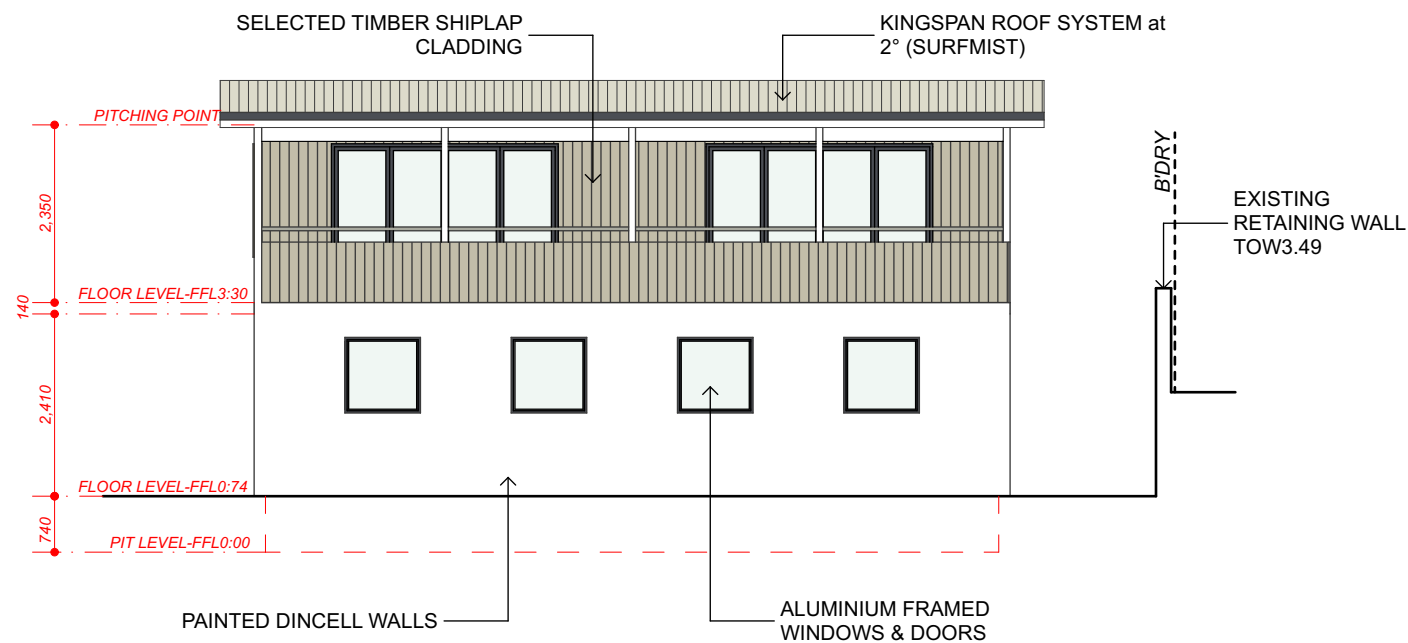

PROPOSED EAST ELEVATION
1:100 AT A3

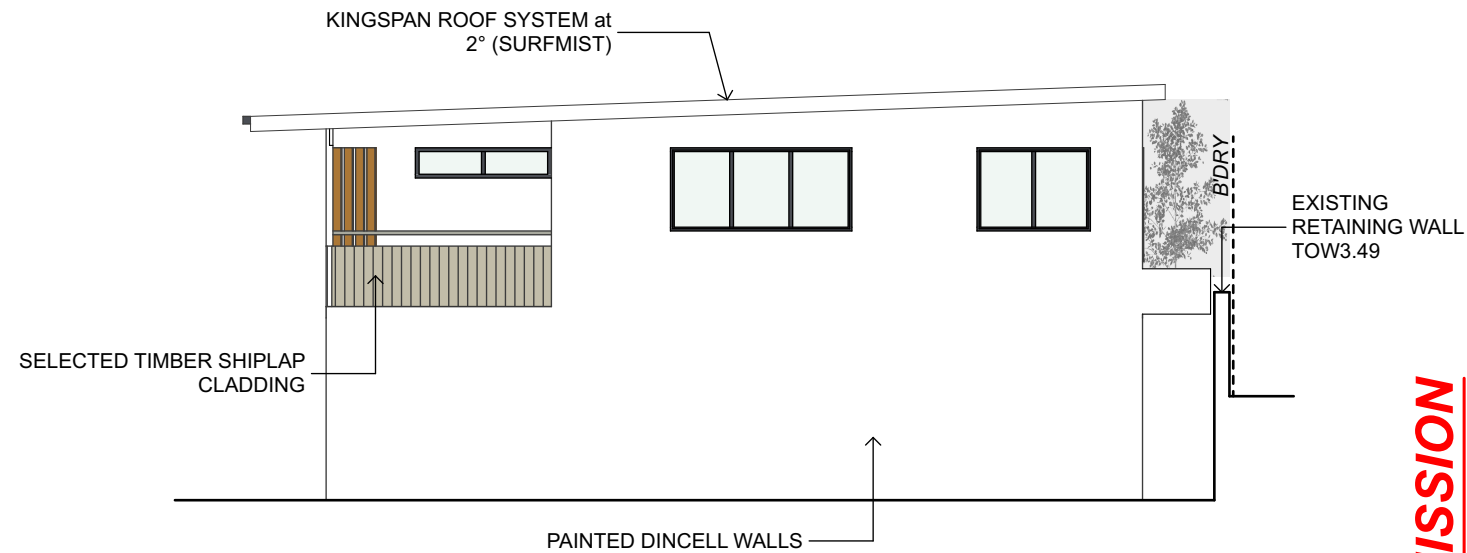

PROPOSED NORTH ELEVATION
1:100 AT A3

CHECK PLOT - NOT FOR SUBMISSION

ISSUE	AMENDMENT	DATE
1	THIS DRAWING AND THE CONCEPTS REMAIN THE PROPERTY OF DESIGNSATM. ANY UNAUTHORISED USE OF THIS DRAWING, AS TO THE WHOLE OR PART MAY RENDER THE USER LIABLE TO AN ACTION FOR DAMAGES. CONSEQUENTIAL EVENTS OR DAMAGES ARISING FROM UNWARRENTED OR UNAUTHORISED USE SHALL NOT RENDER DESIGNSATM LIABLE.	

1 2 3 4 5 10 Meters @ 1:100

CLIENT JUSTIN MATTHEWS

PROJECT PROPOSED NEW GARAGE & GRANNY FLAT at no 76 ARNHAM ROAD, ALLAMBIE HEIGHTS

bda DESIGN AWARDS 2016
BUILDING DESIGNERS ASSOCIATION OF AUSTRALIA WINNER

TITLE DEVELOPMENT APPLICATION & CONSTRUCTION CERTIFICATE

DATE MAR' 19

JOB No. 19-010

SHEET CC06

REV

7 aminya place
orange nsw 2800
t.+612 6361 7461
m.0409 982 793
e.office@designsatm.com
www.designsatm.com

M
designsatm