



SITE PLAN

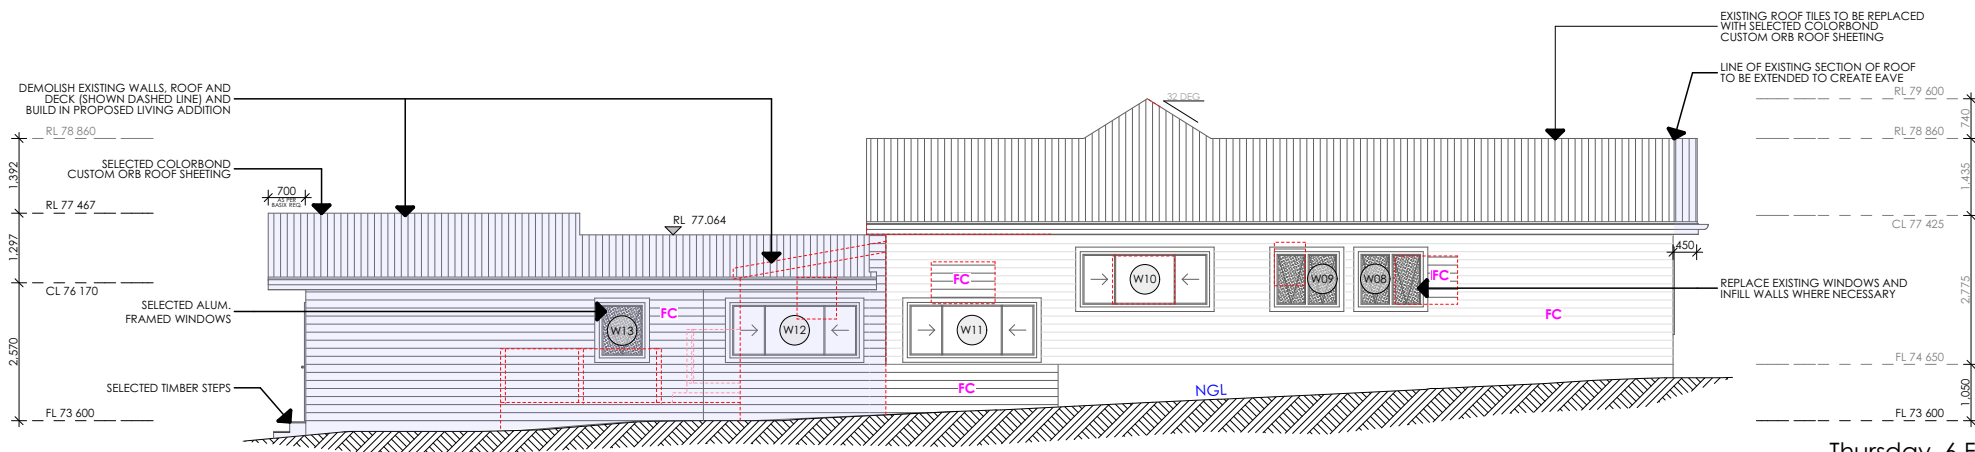


WEST ELEVATION

SELECTED MATERIAL


FC	EXISTING WEATHER BOARDS TO BE REPLACED WITH SELECTED HORIZ. FC CLADDING E.G. 'PRIMELINE' NEWPORT
FC	SELECTED HORIZ. FC CLADDING E.G. 'PRIMELINE' NEWPORT
FS	SELECTED FC SHEETING

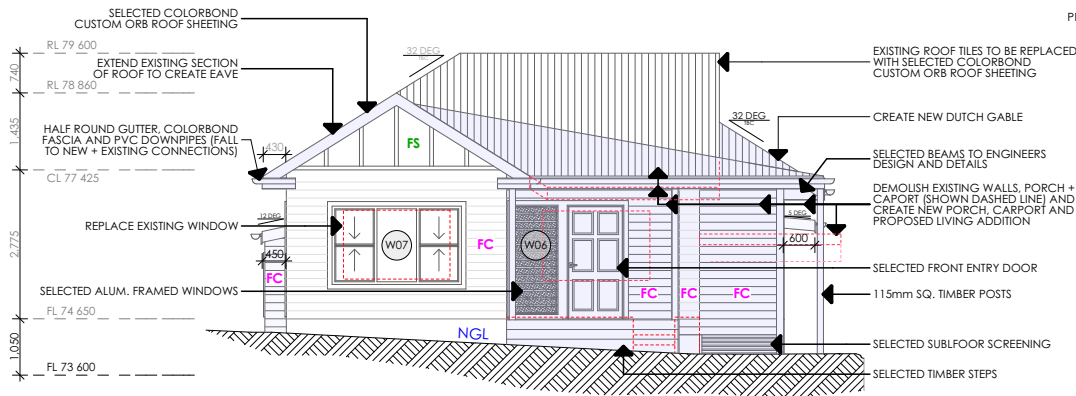

SOUTH ELEVATION

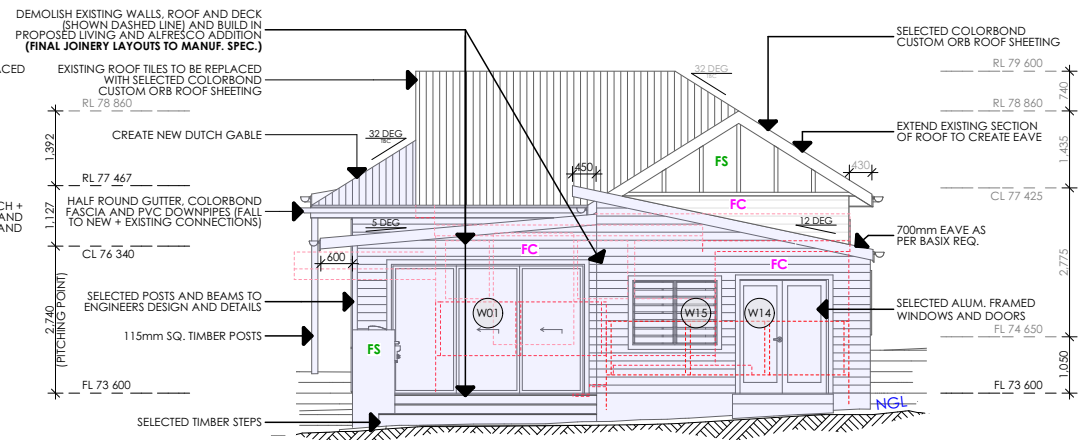

NORTH ELEVATION

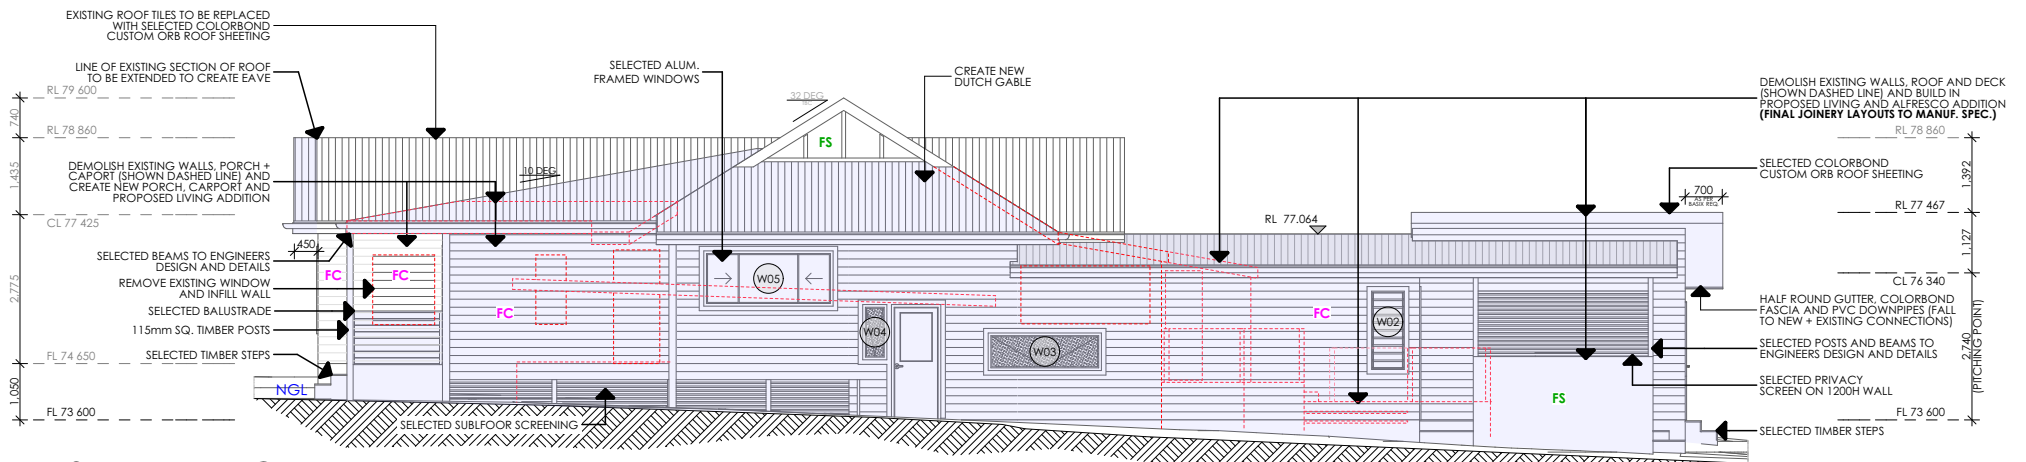

EAST ELEVATION

SELECTED MATERIAL

FC	EXISTING WEATHER BOARDS TO BE REPLACED WITH SELECTED HORIZ. FC CLADDING E.G. 'PRIMELINE' NEWPORT
FC	SELECTED HORIZ. FC CLADDING E.G. 'PRIMELINE' NEWPORT
FS	SELECTED FC SHEETING