


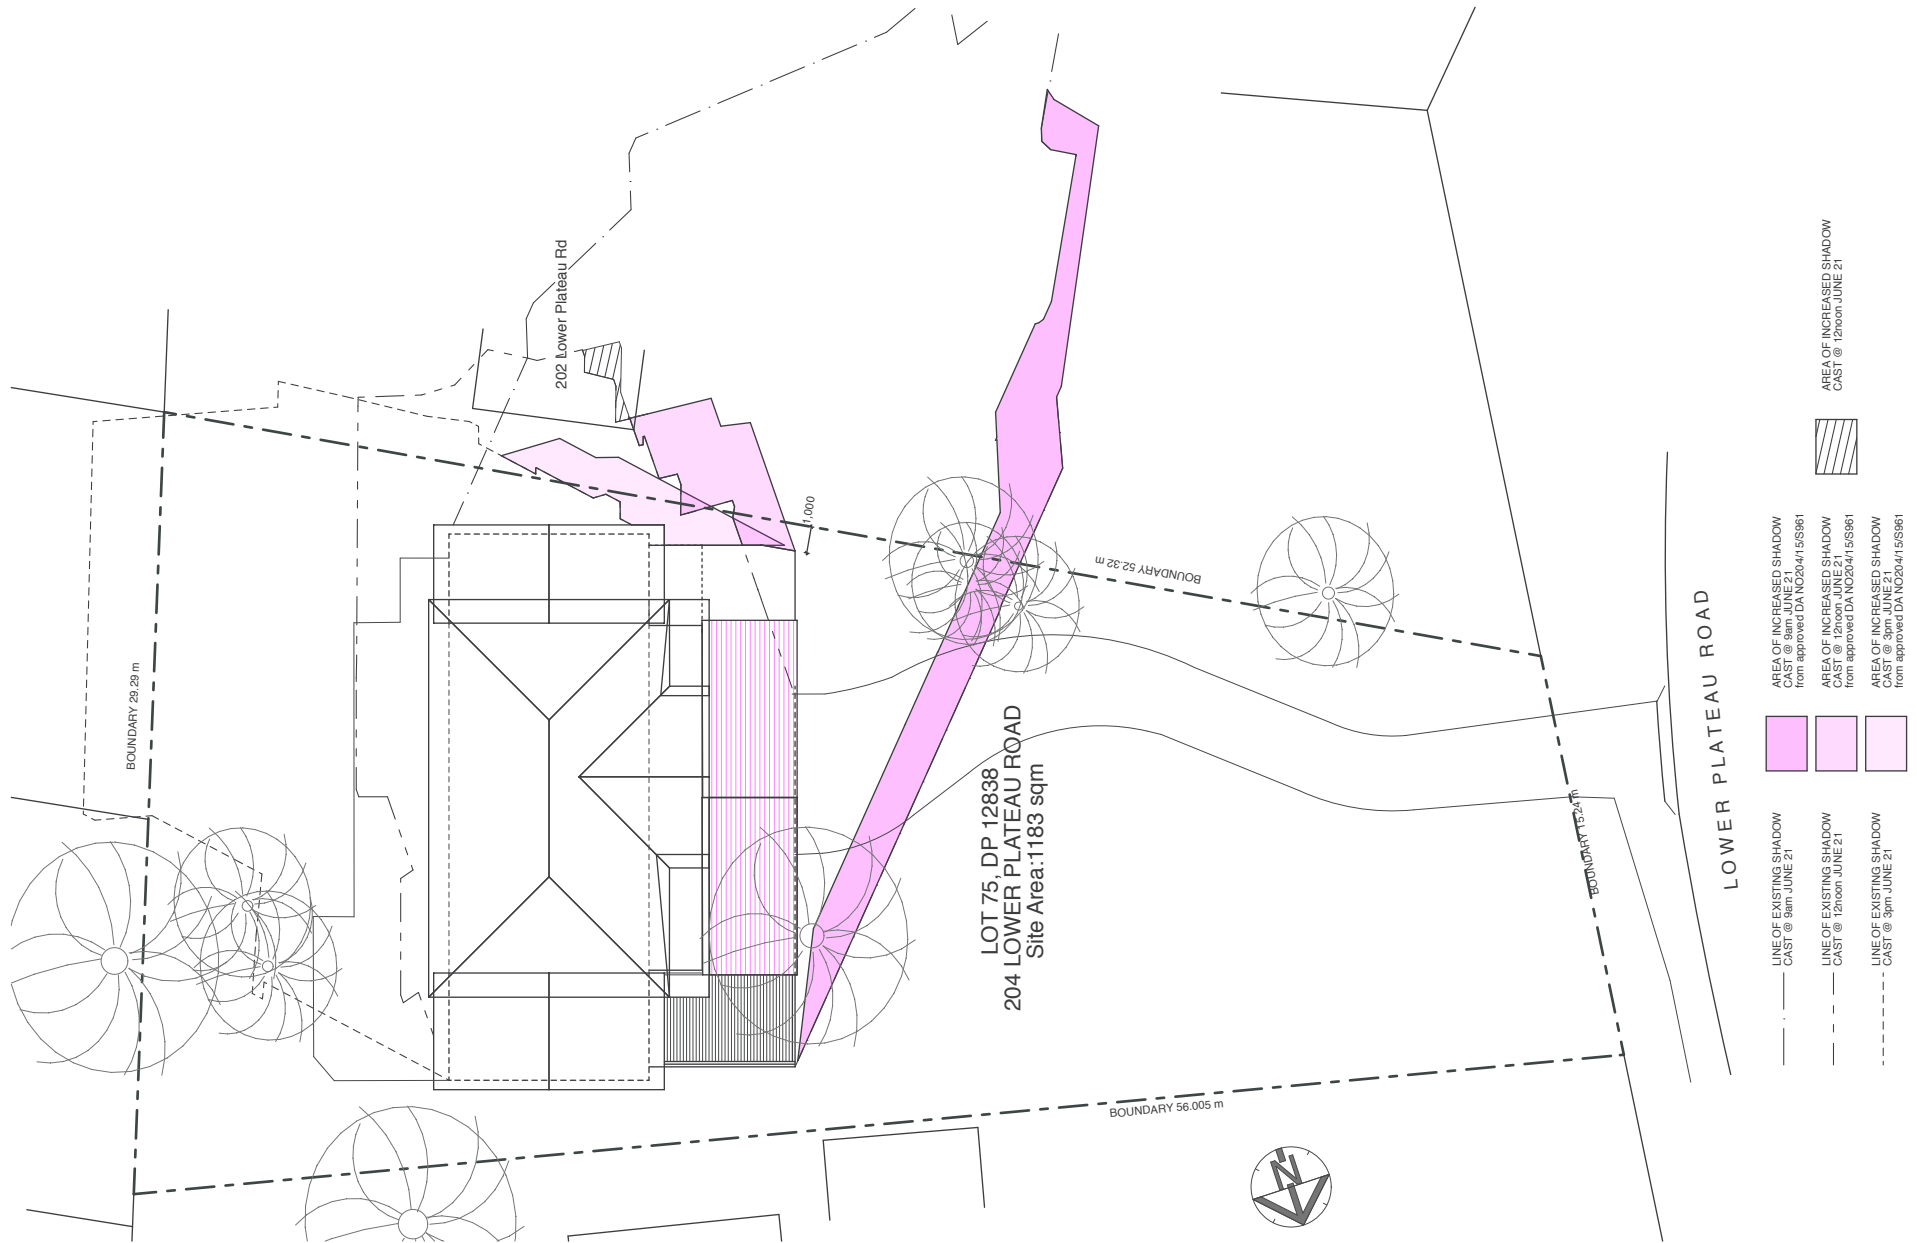

AMENDMENTS	JO WILLMORE DESIGNS 11 Hudson Parade Clareville NSW 2107 9918 2479 ABN 27 370 370 173	ALTERATIONS & ADDITIONS for: S. & D. Thomas at: Lot 75 DP 12838 204 Lower Plateau Road BILGOLA PLATEAU, 2107	drawing title SHADOW DIAGRAM JUNE 21 NOTE: Use figured dimension only. Do not scale off drawings. All levels and dimensions to be verified prior to construction of work	date: JUNE 2019 scale: 1:100 (A3) drawing number DA-7
------------	--	---	--	--