


LEGEND:  
BS-BOTTOM OF STEPS  
FL-FLOOR LEVEL  
H-WINDOW HEAD  
S-WINDOW STILL  
SIP-SEWER INSPECTION PIPE  
TEL-TELSTRA PIT  
TK-TOP OF KERB  
TW-TOP OF WALL  
VL-VERANDAH LEVEL

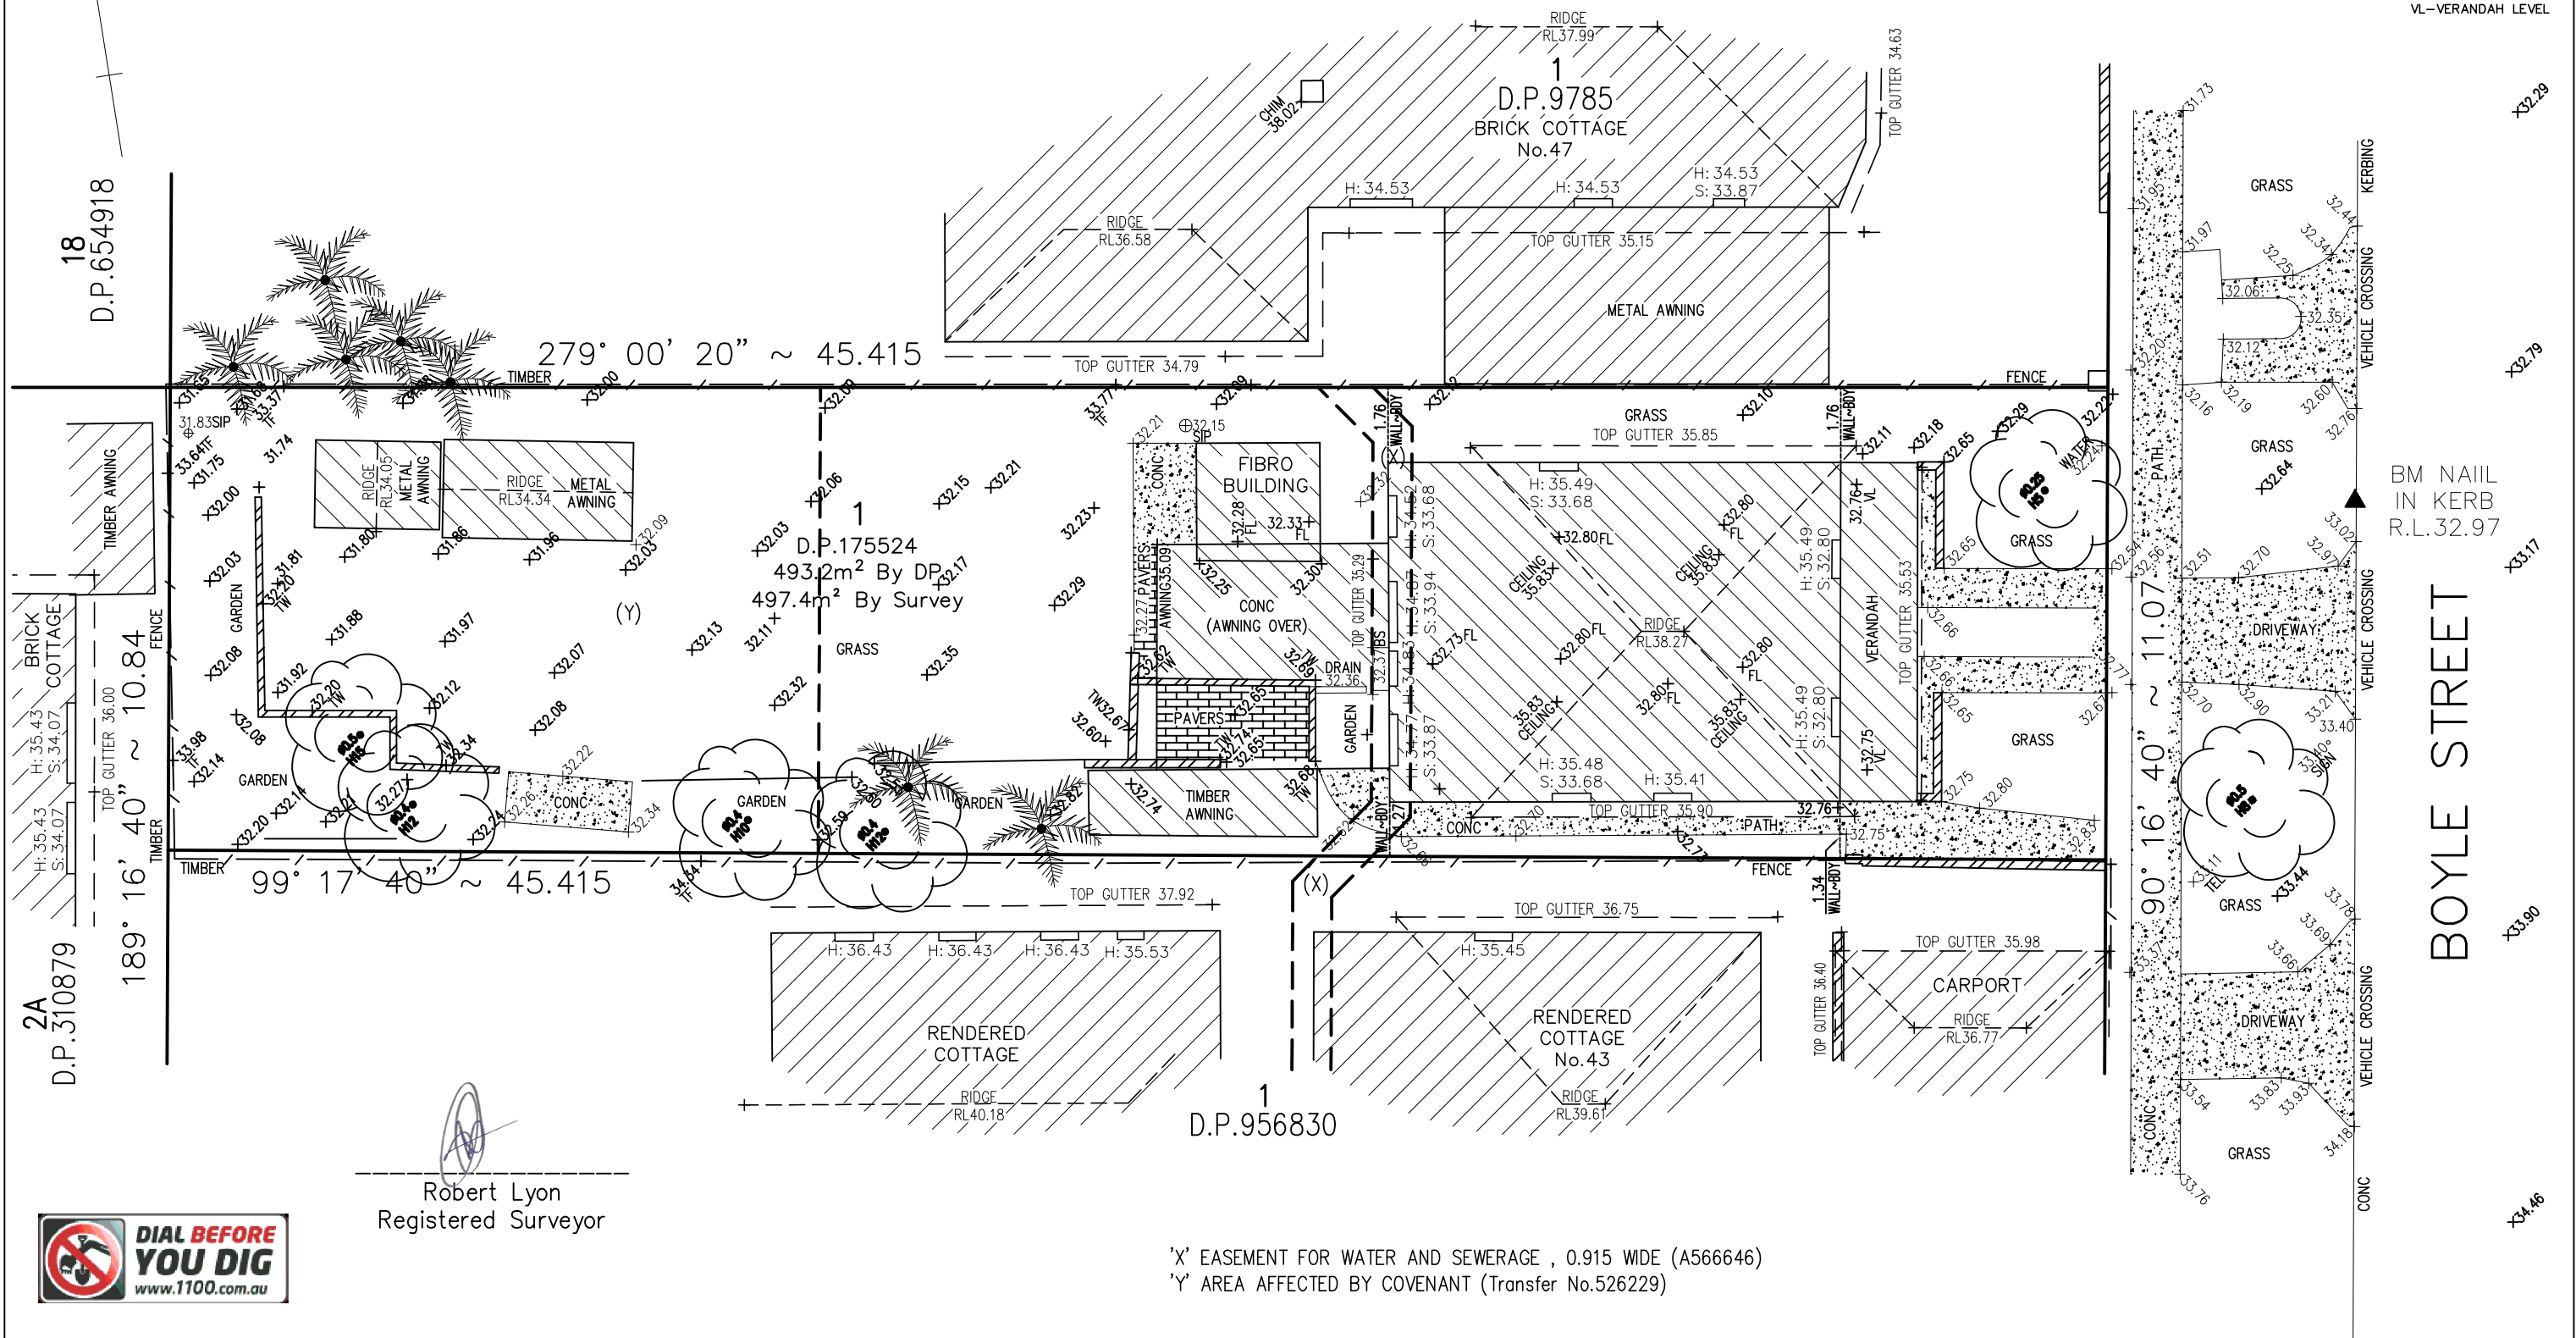

**SHEET**  
**1 of 1**